



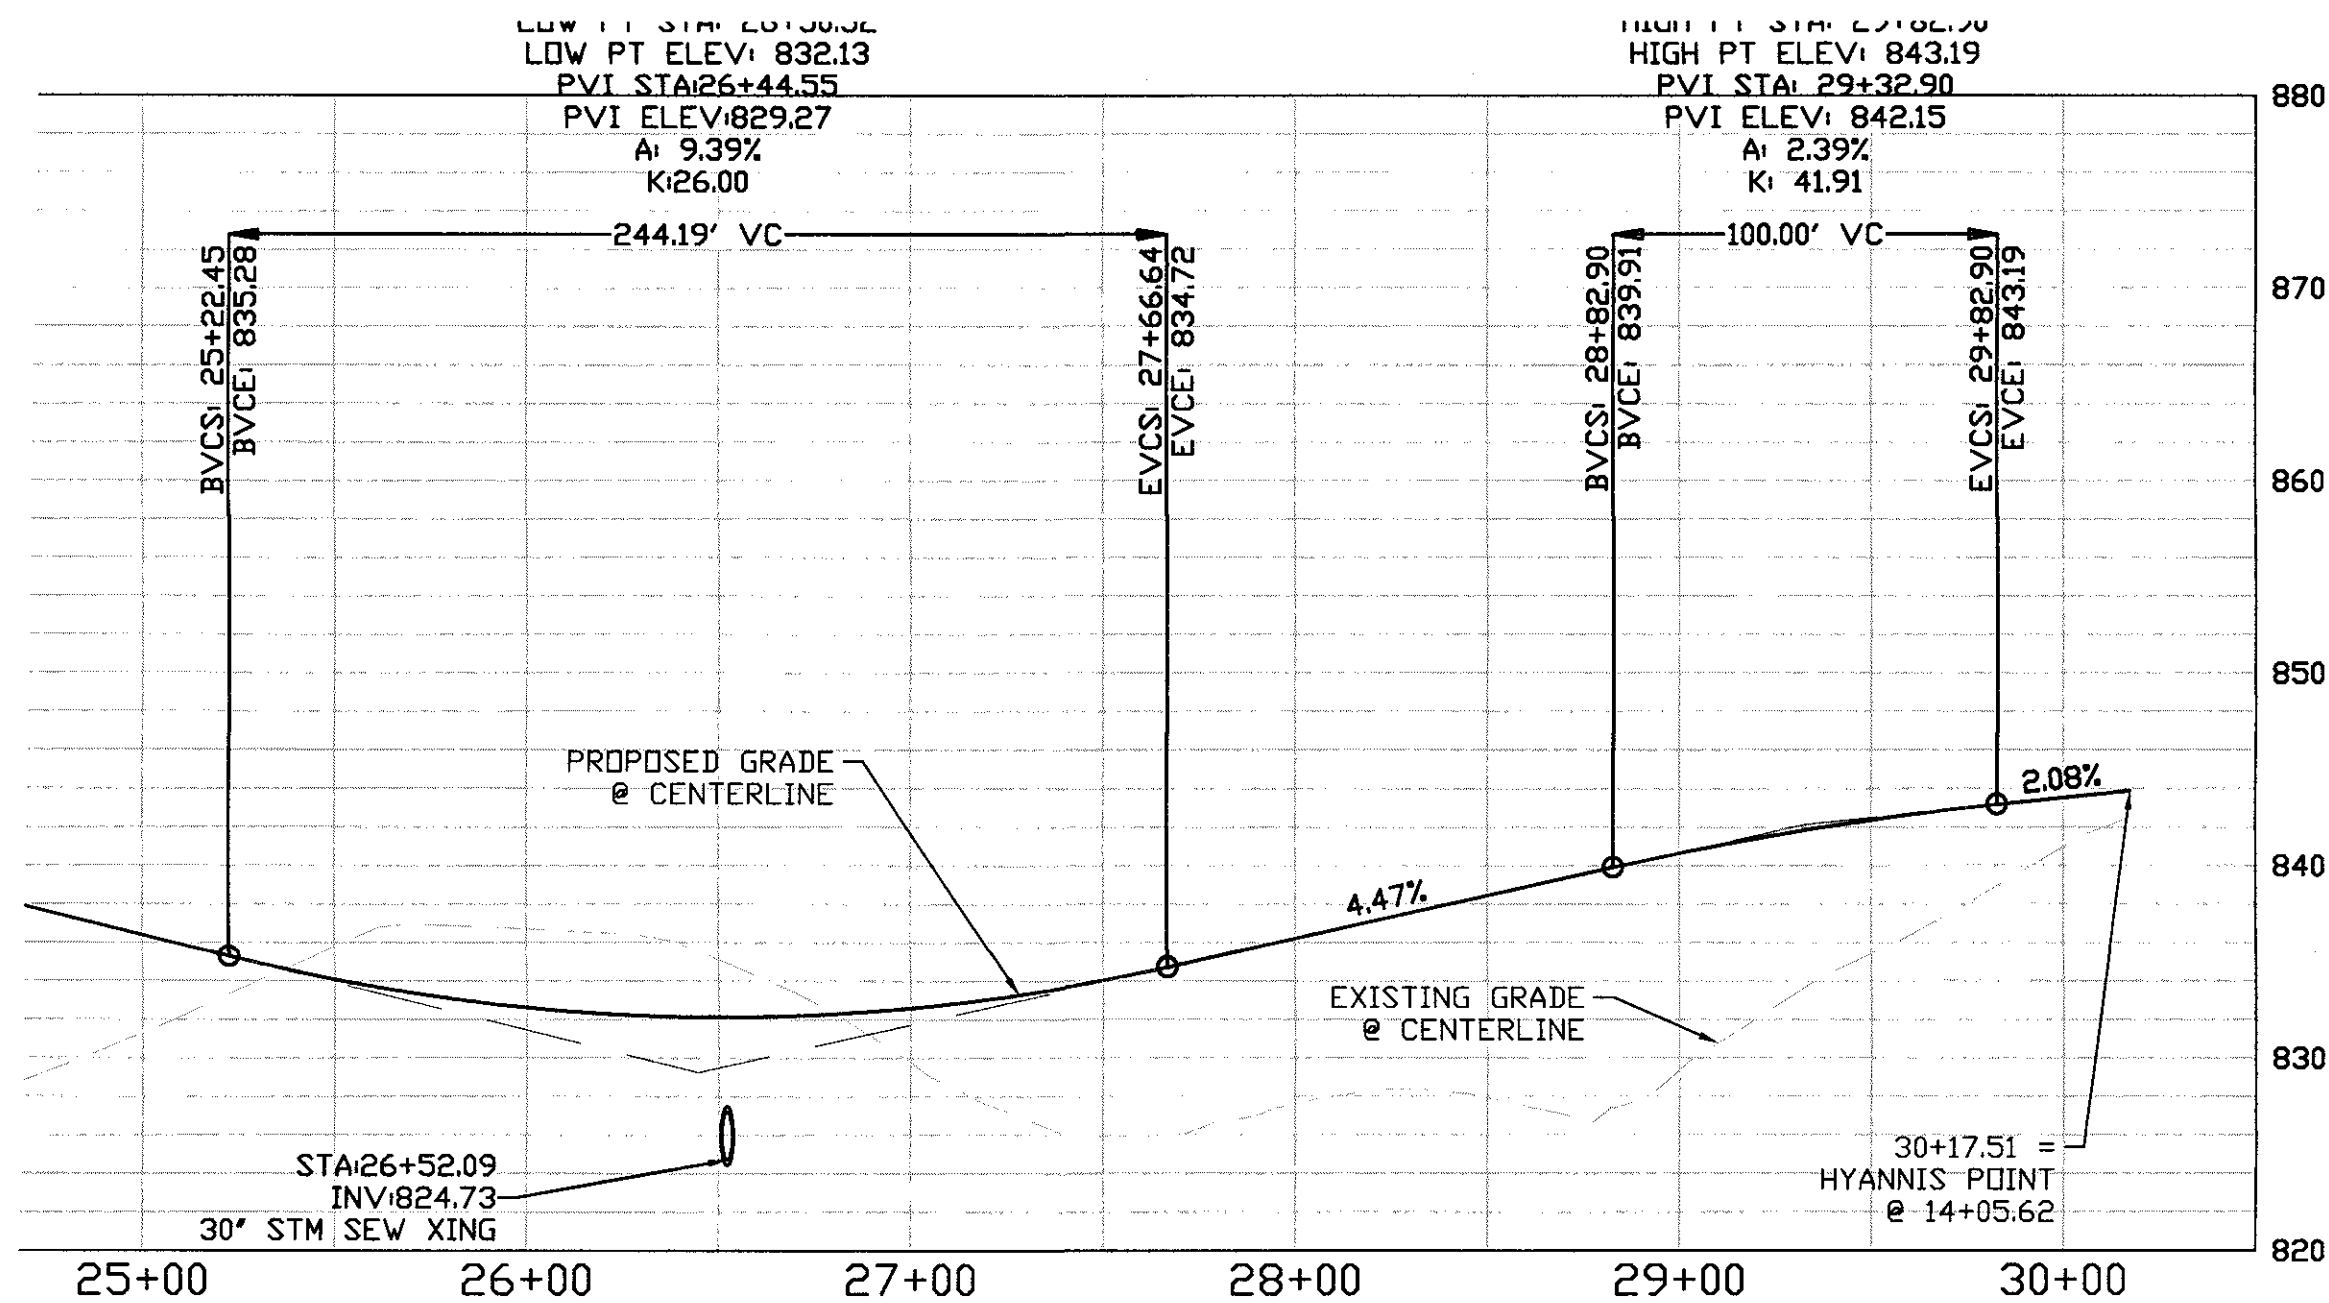

CONGRESSIONAL WAY (CONT'D.)

340 VPD
25 MPH DESIGN SPEED


SCALE:
H - 1"=50'
V - 1"=10'

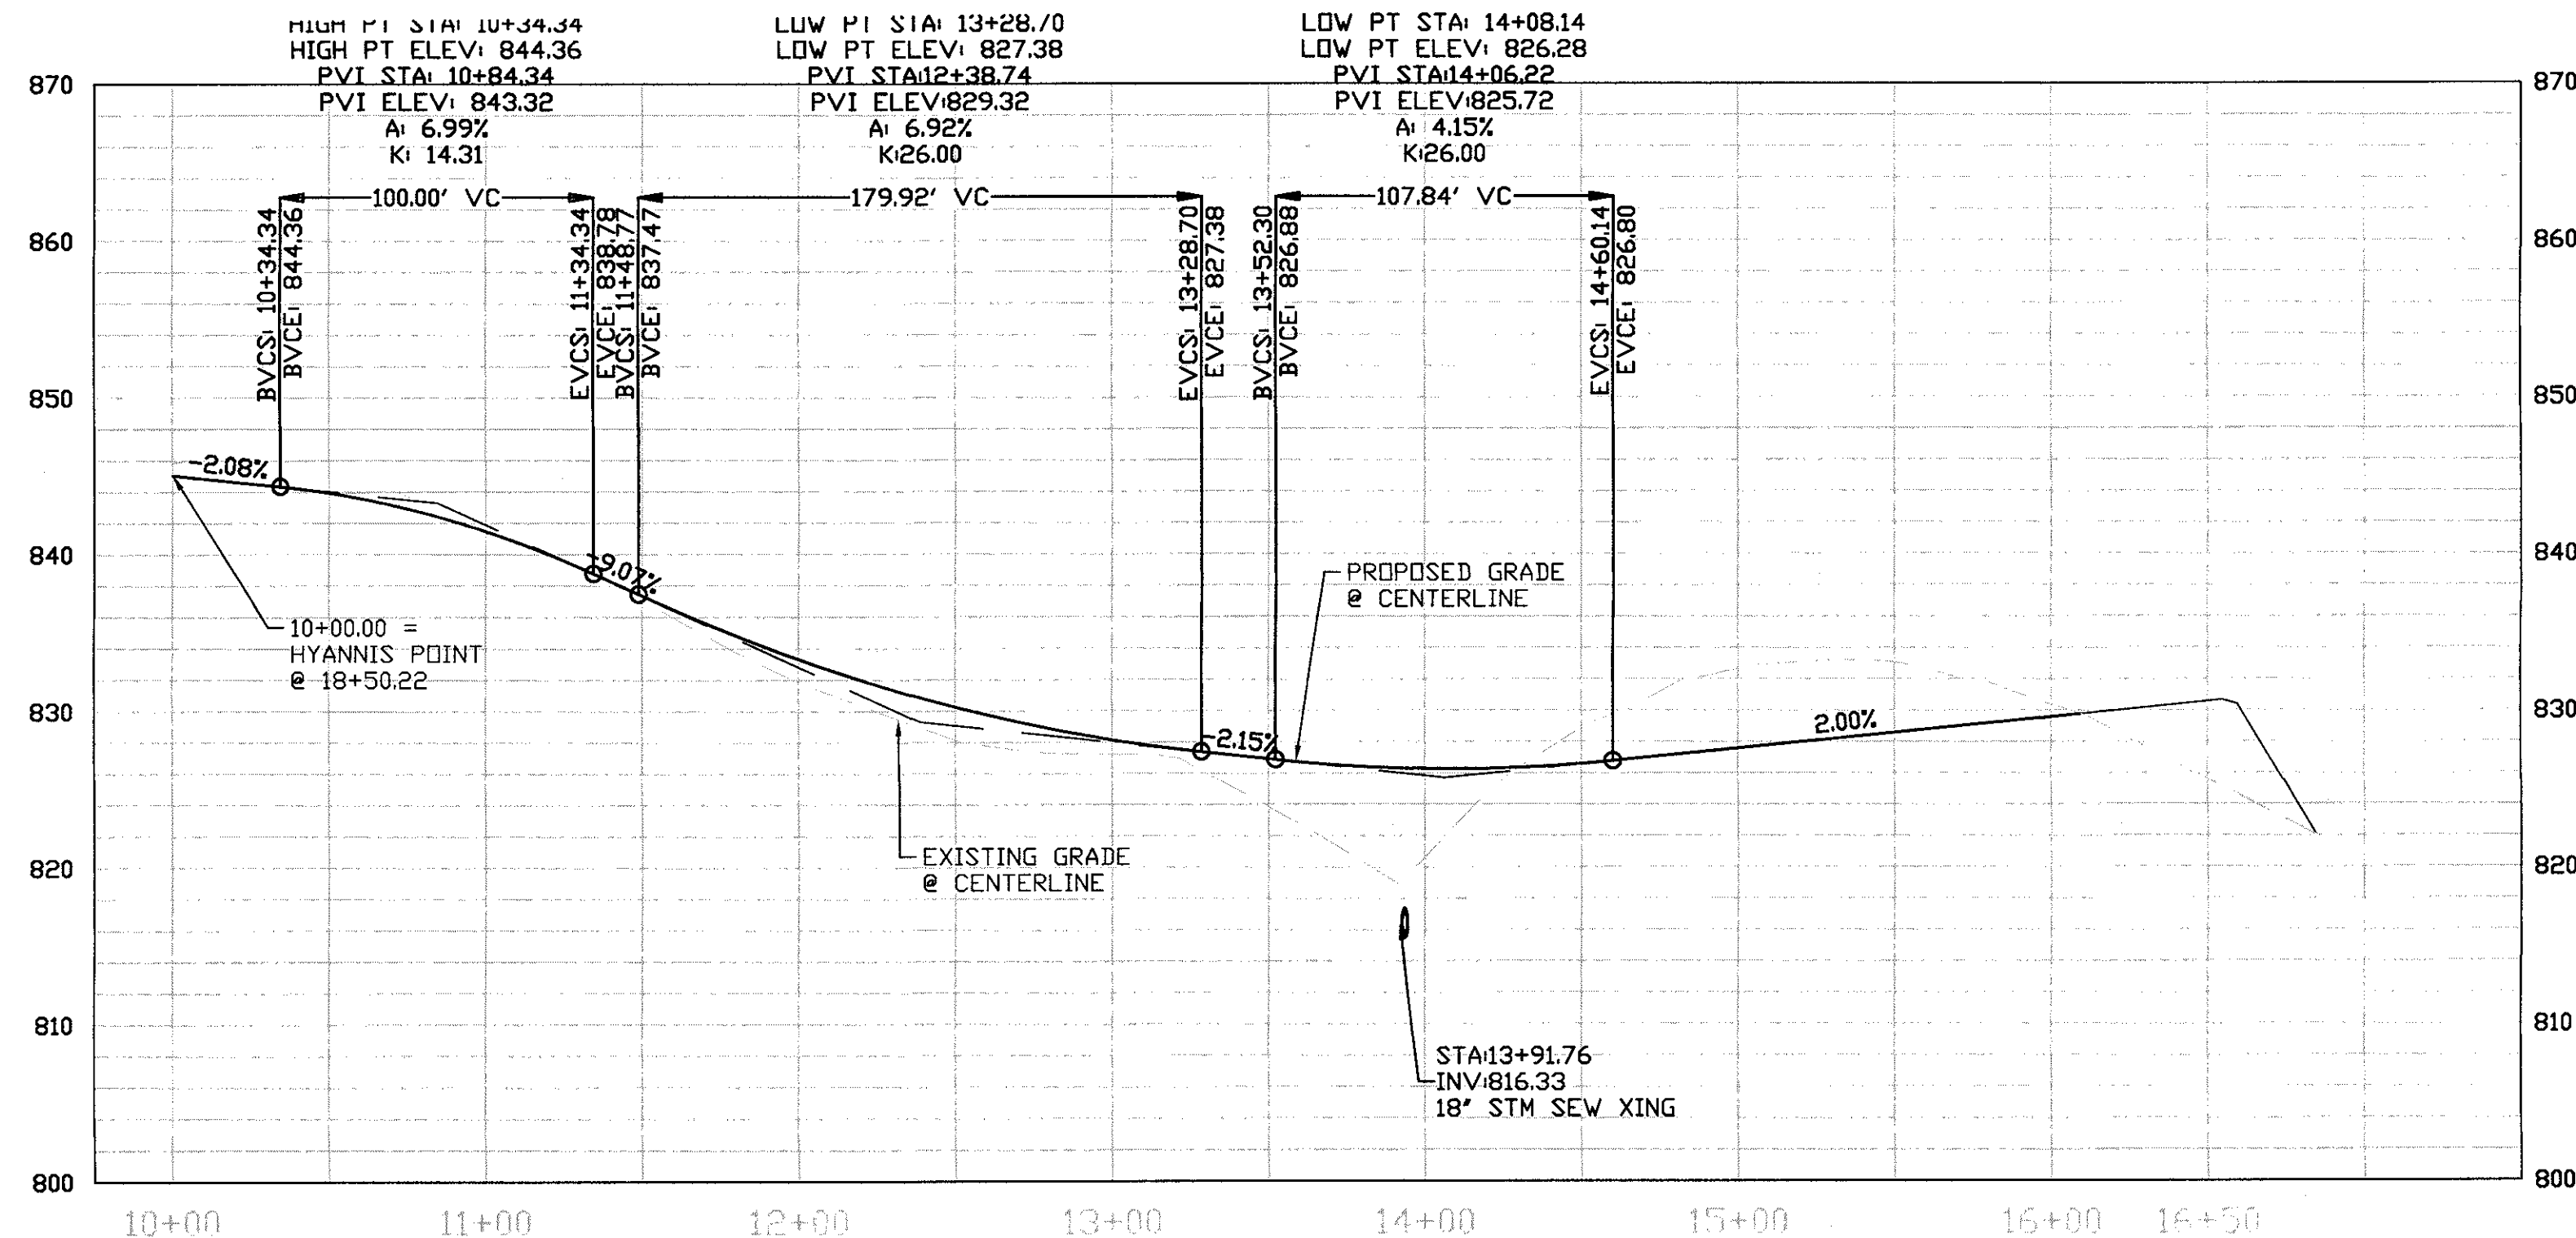

PENNSYLVANIA AVENUE

80 VPD
25 MPH DESIGN SPEED


SCALE:
H - 1"=50'
V - 1"=10'

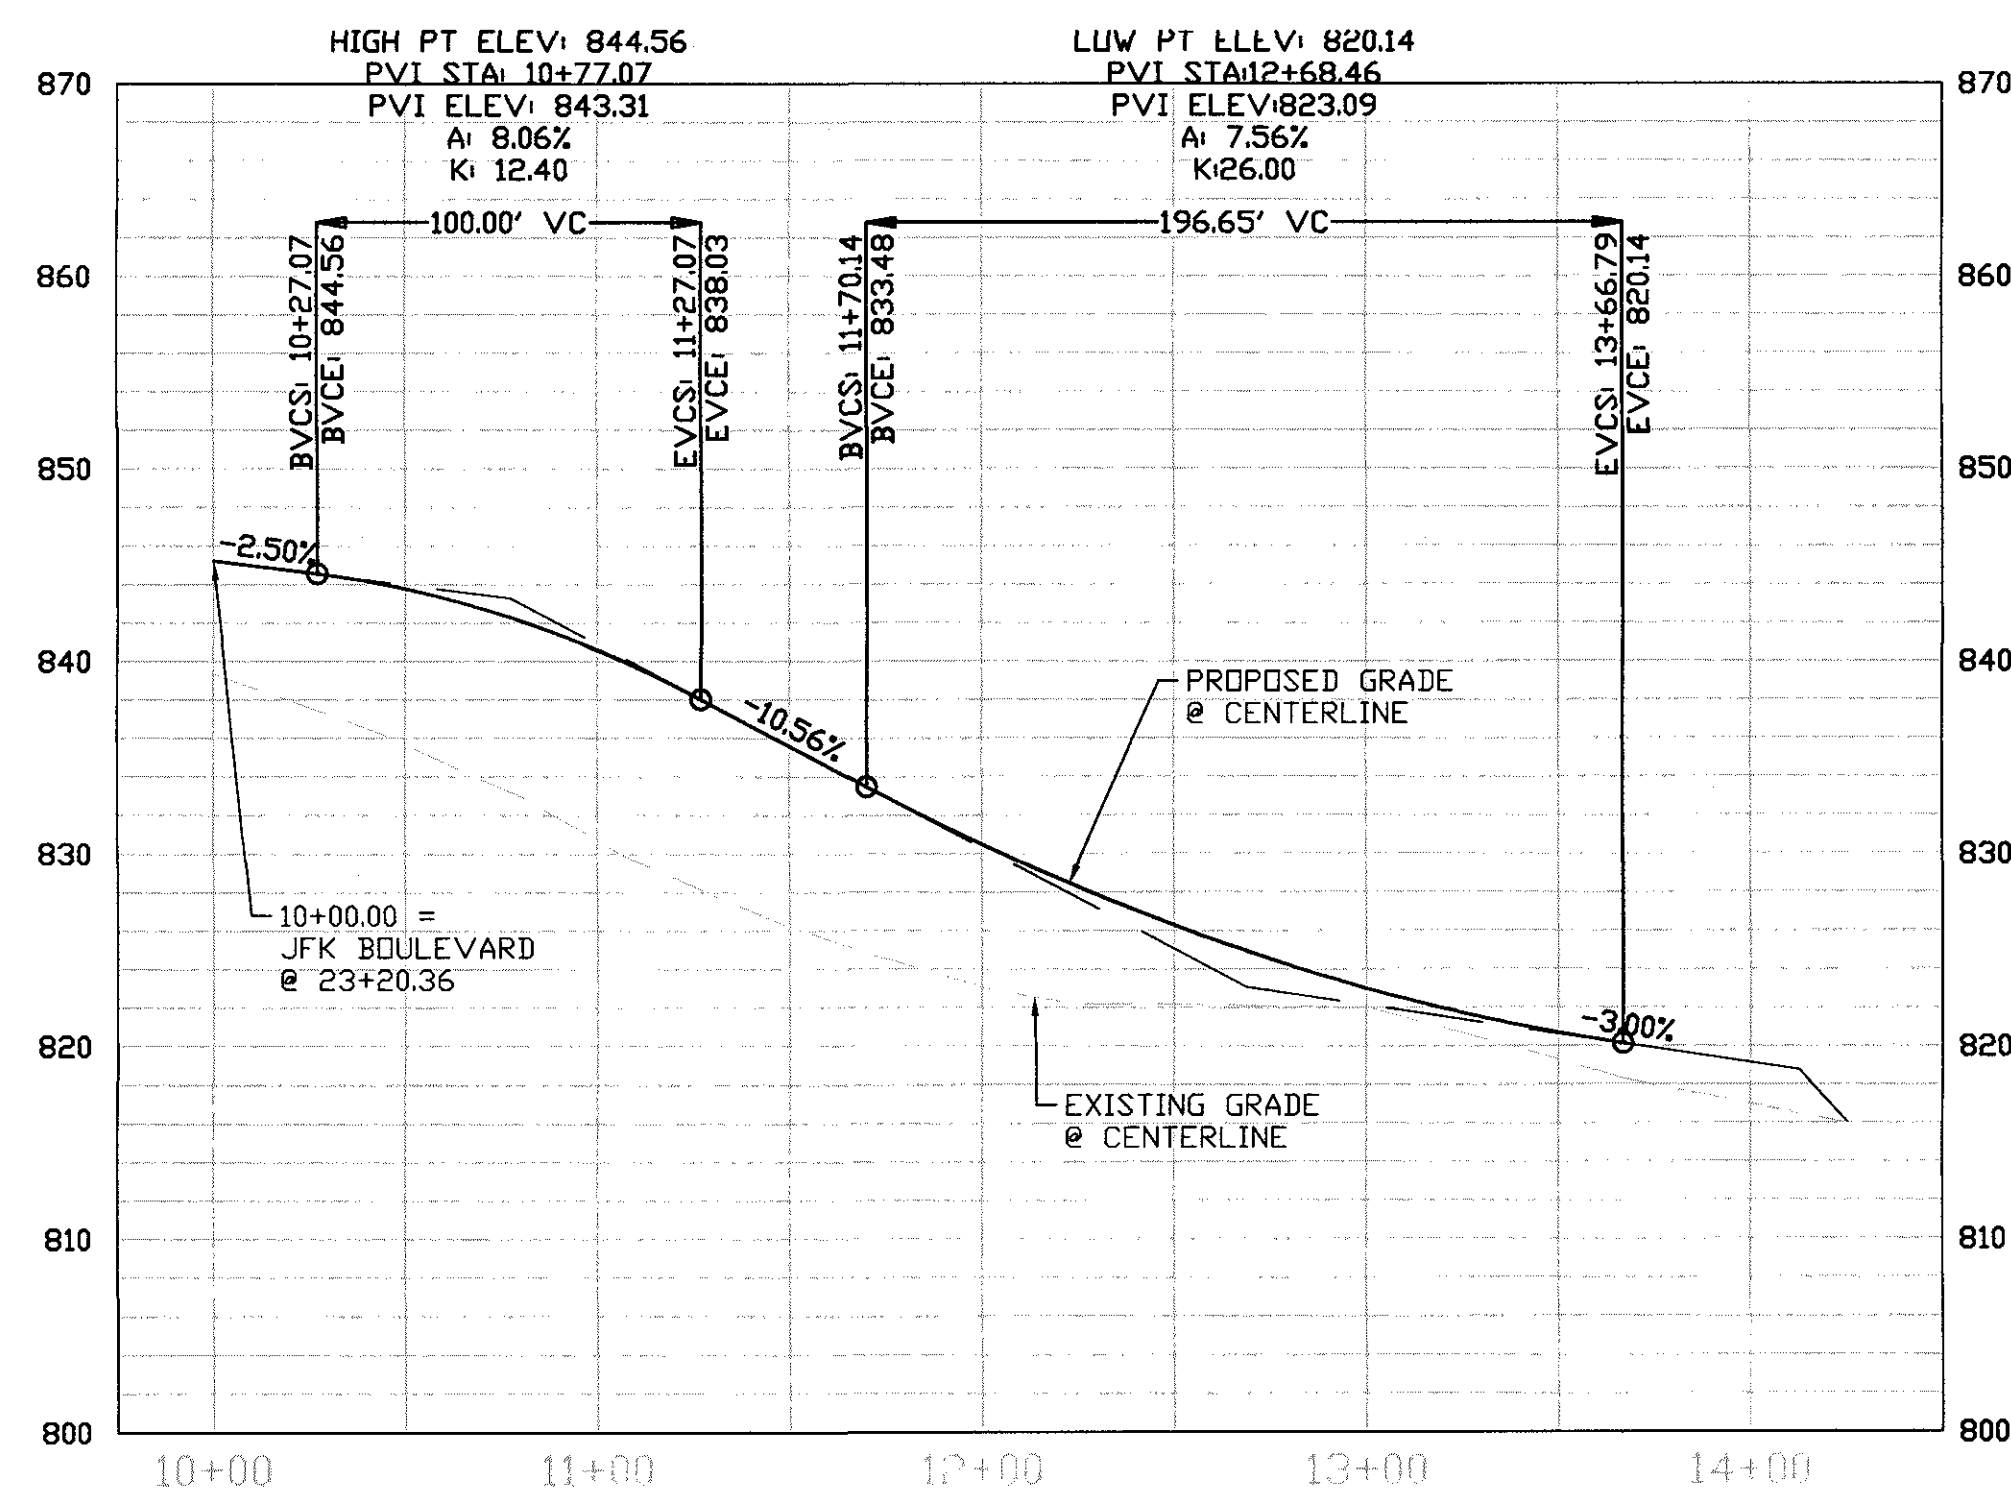

KENNEDY PLACE

60 VPD
25 MPH DESIGN SPEED


SCALE:
H - 1"=50'
V - 1"=10'

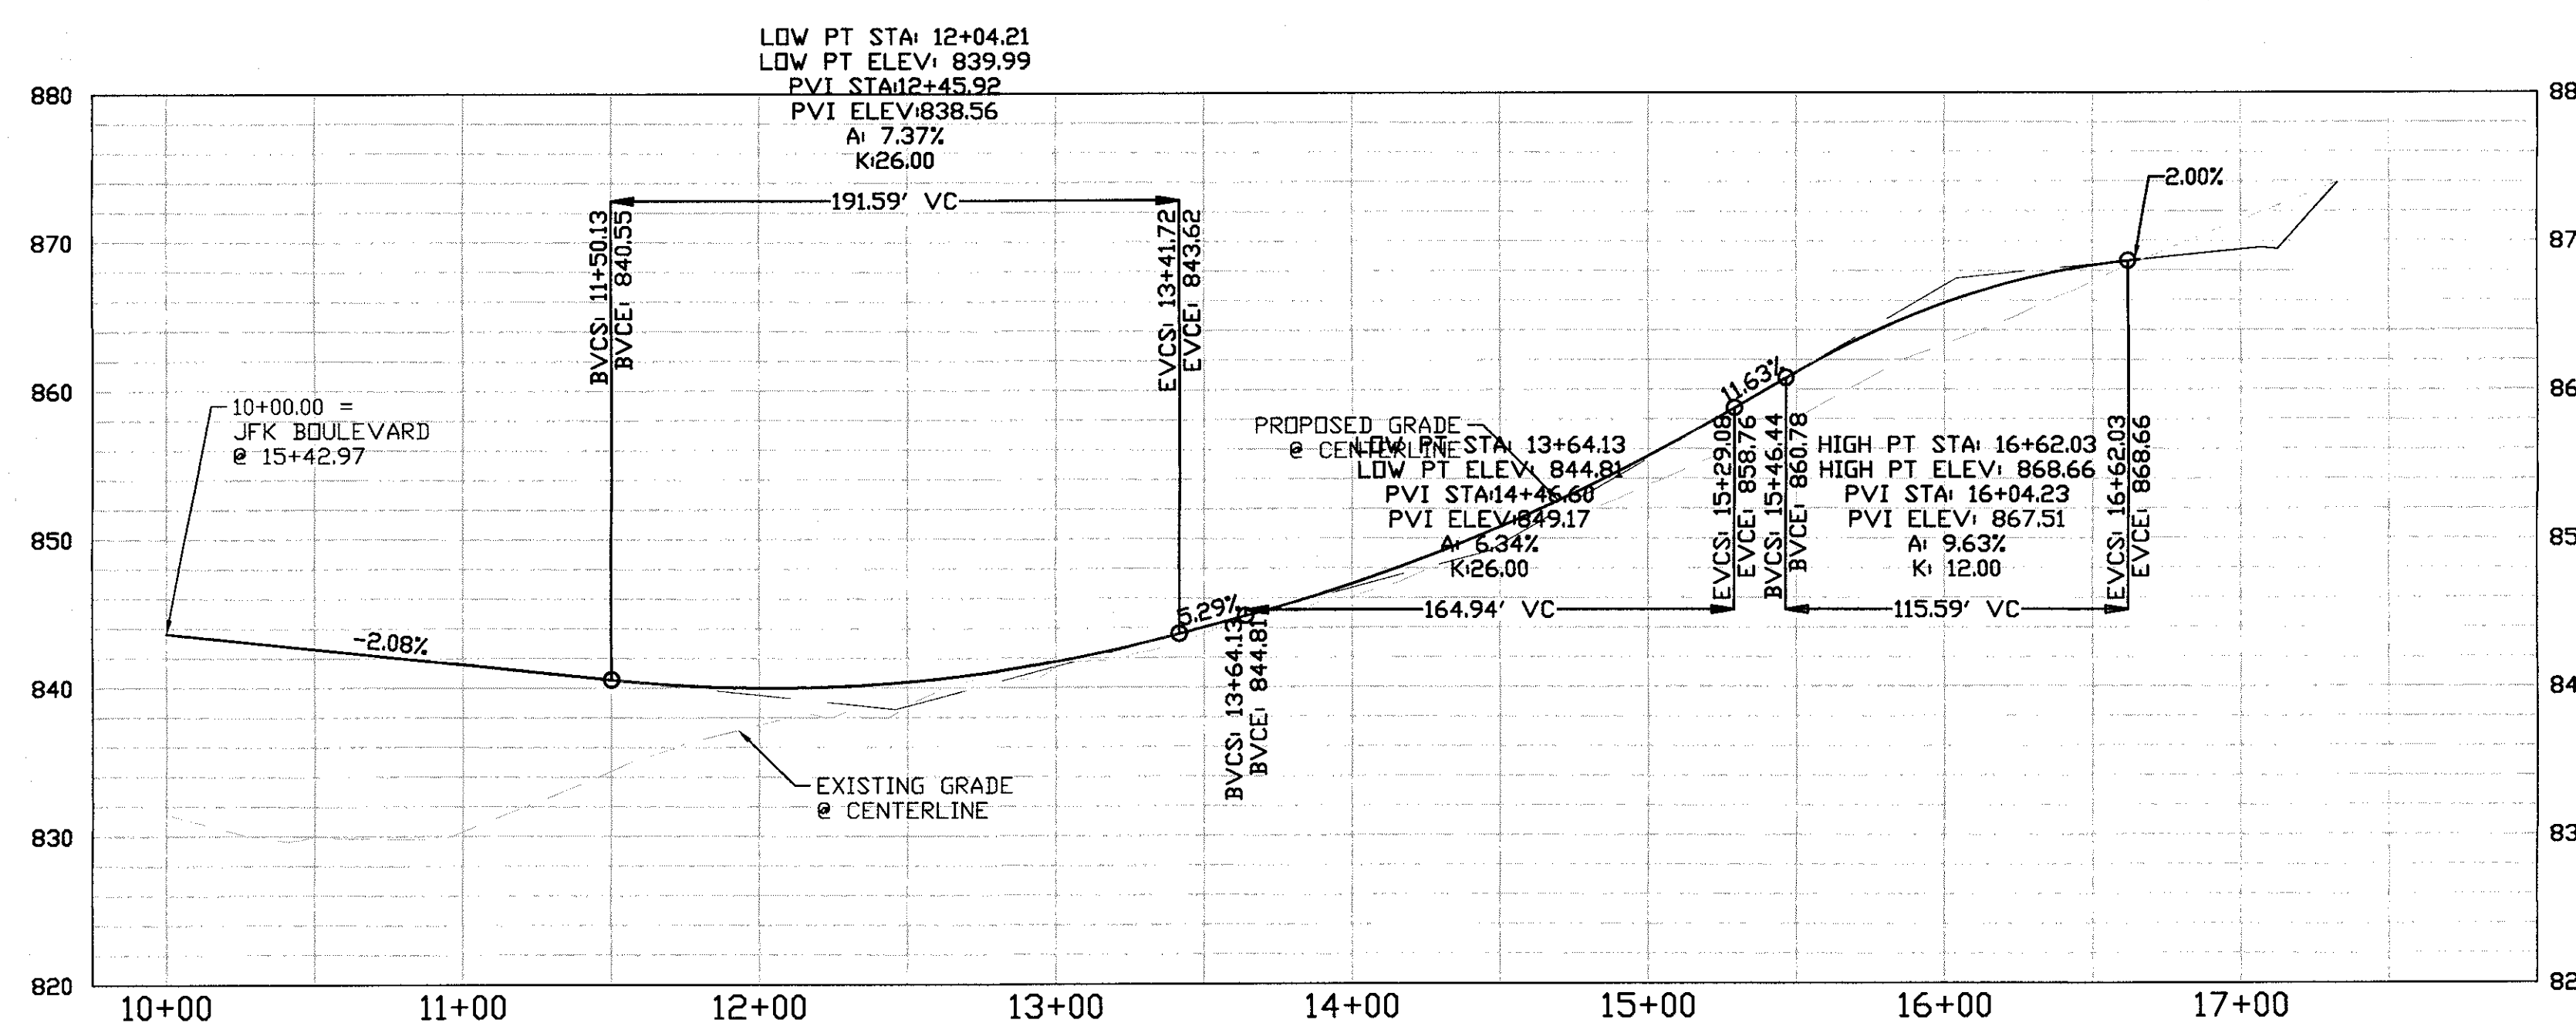

CAROLINE COURT

160 VPD
25 MPH DESIGN SPEED

SCALE:
H - 1"=50'
V - 1"=10'

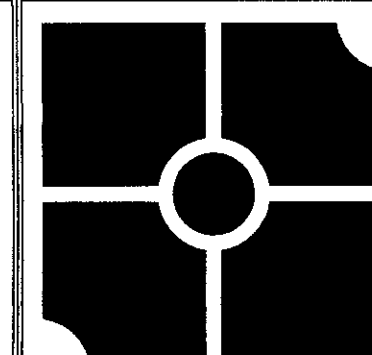

parker
DESIGN GROUP


ENGINEERS & SURVEYORS • PLANNERS & LANDSCAPE ARCHITECTS

2122 Carolina Ave. SW
Roanoke, VA 24014
Ph: 540-387-1153
Fax: 540-389-5767

1915-B W. Cary Street
Richmond, VA 23220
Phone: 804-358-2947
Fax: 804-359-9645

www.parkerdg.com

These documents are the property of Parker Design Group (PDG) and may not be reproduced or used without the express permission of PDG. Any reuse of these documents without authorization of PDG will be at the sole risk of the individual or entity utilizing said documents.

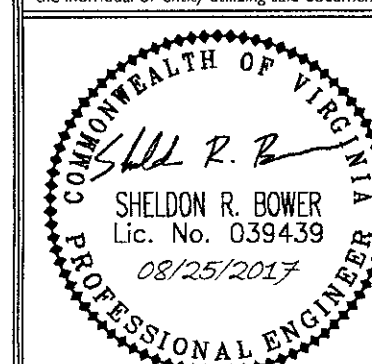

KENNEDY SHORES
SUBDIVISION DEVELOPMENT PLAN

Tax # 0510001500
Franklin County, Virginia

REVISIONS:

2/10/2017 - 1ST SUB COMMENTS
3/21/2017 - 2ND SUB COMMENTS
4/14/2017 - 3RD SUB COMMENTS
6/23/2017 - FIELD REVISION #1
7/6/2017 - FIELD REVISION #2
8/4/2017 - FIELD REVISION #3
8/9/2017 - FIELD REVISION #4
8/23/2017 - FIELD REVISION #5

DESIGNED BY: JMM/SRB

DRAWN BY: JMM/JLK

CHECKED BY: SRB

DATE:
6 JANUARY, 2017

SHEET TITLE:
ROAD PROFILES

SCALE:
H: 1"=50' V: 1"=10'

SHEET NO.

C26