



s:\30135175-southway_phases_infrastructure\DWG\Sheet\CD\5175-C5.10-FFET.dwg | Printed on 8/29/2017 8:06 AM | by Rich Salmeria


STR. 1-1 TO 1-13

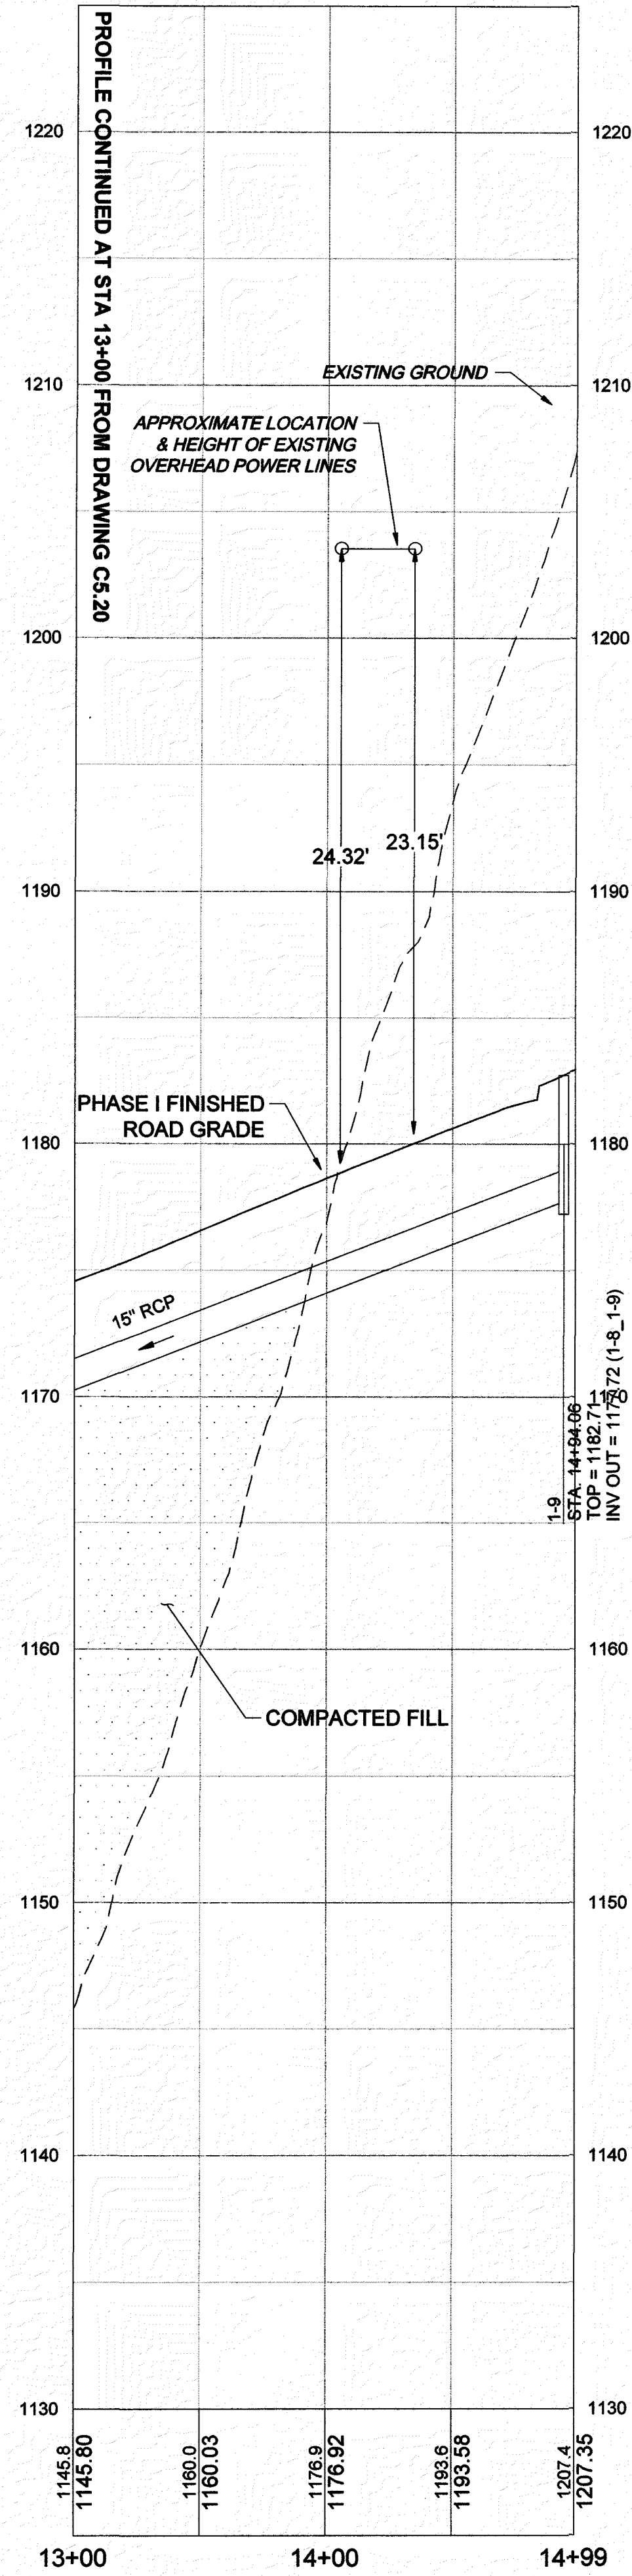



STR. 1-7 TO 1-13-OF

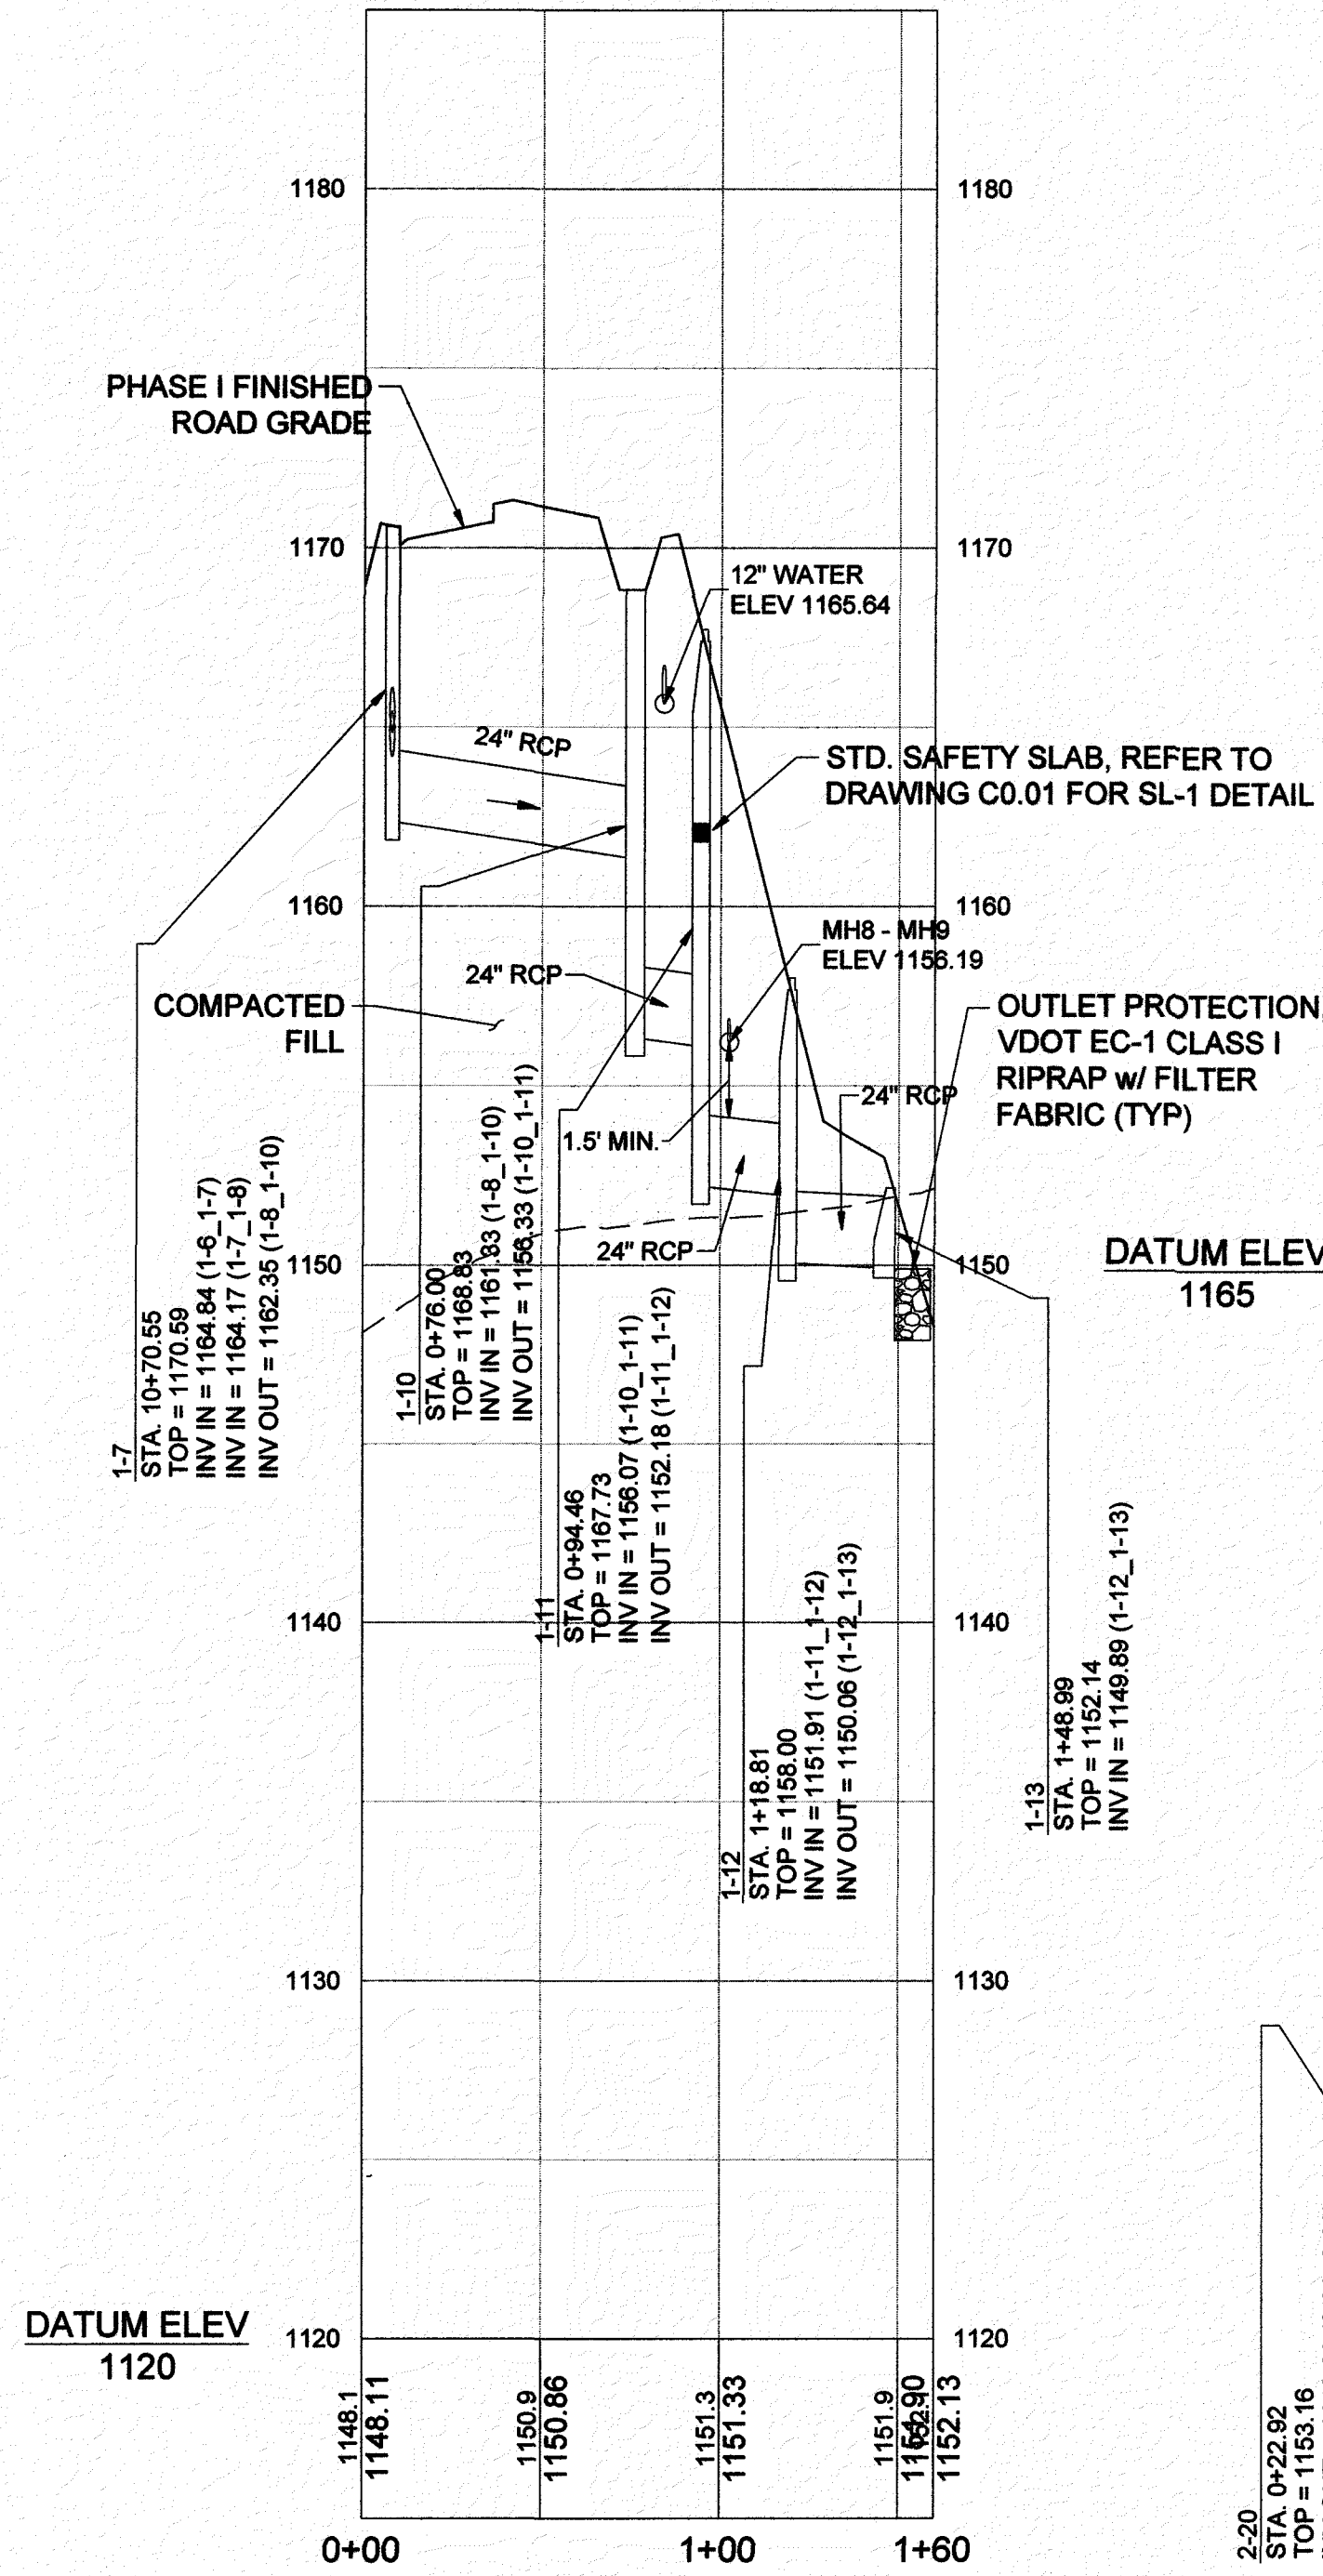

STR. 2-1 TO 2-26

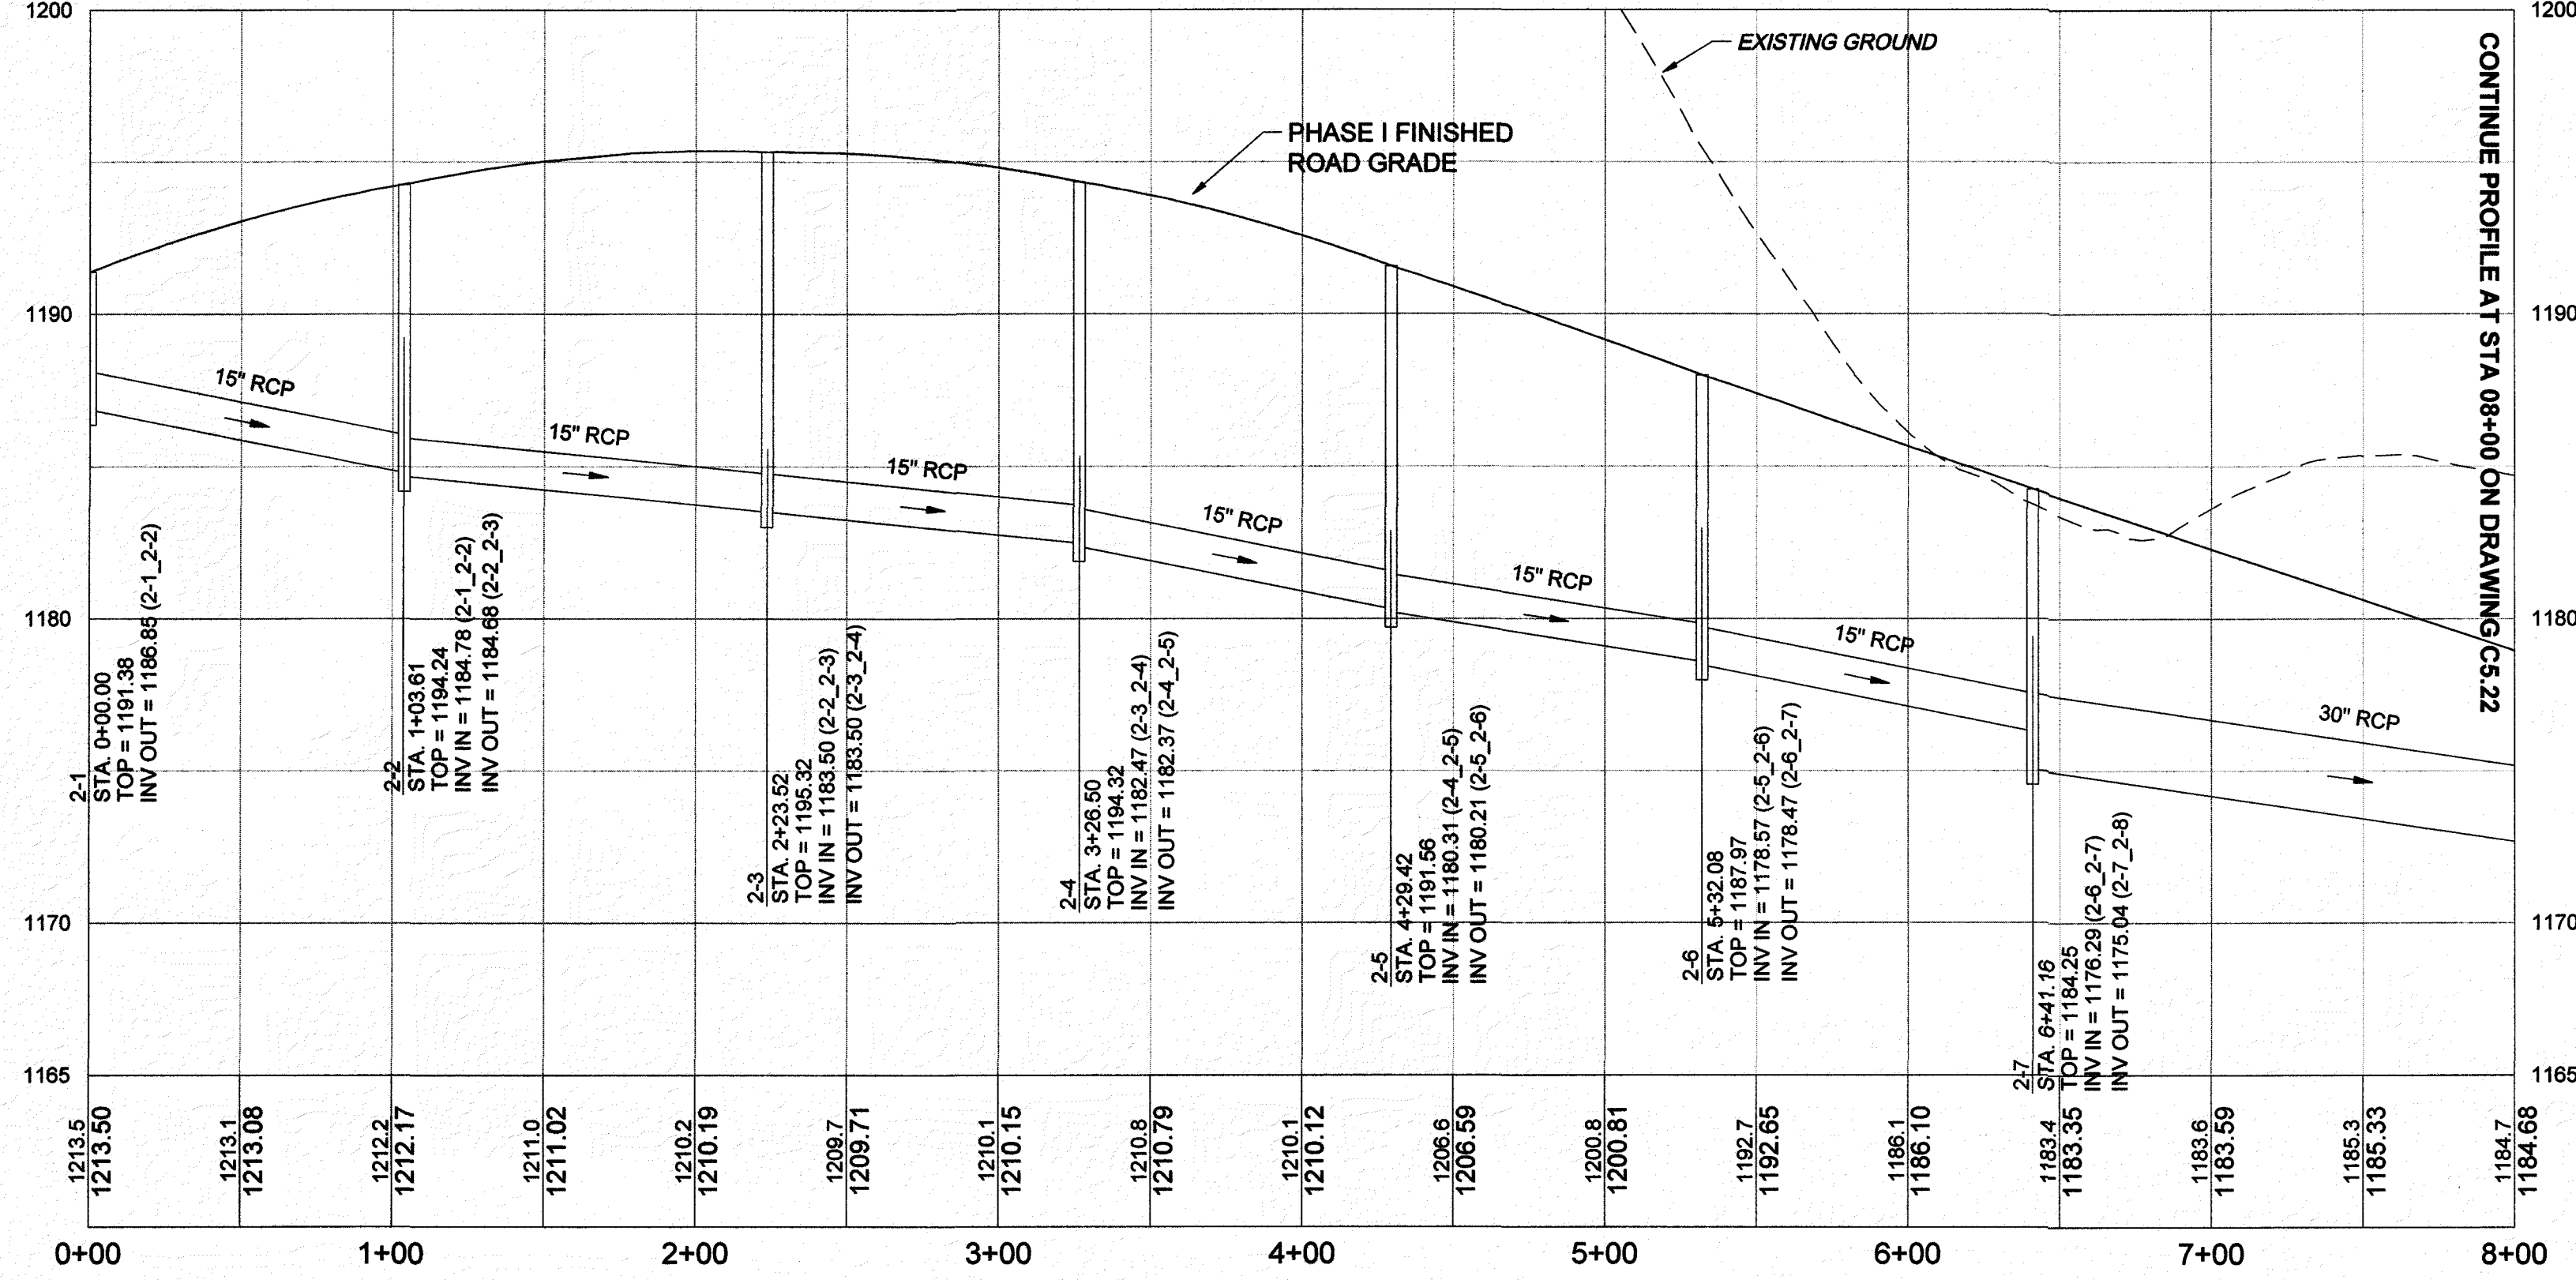

STR. 2-20 TO 2-25

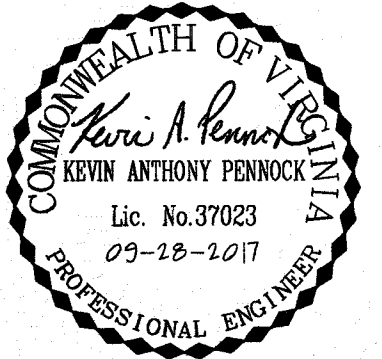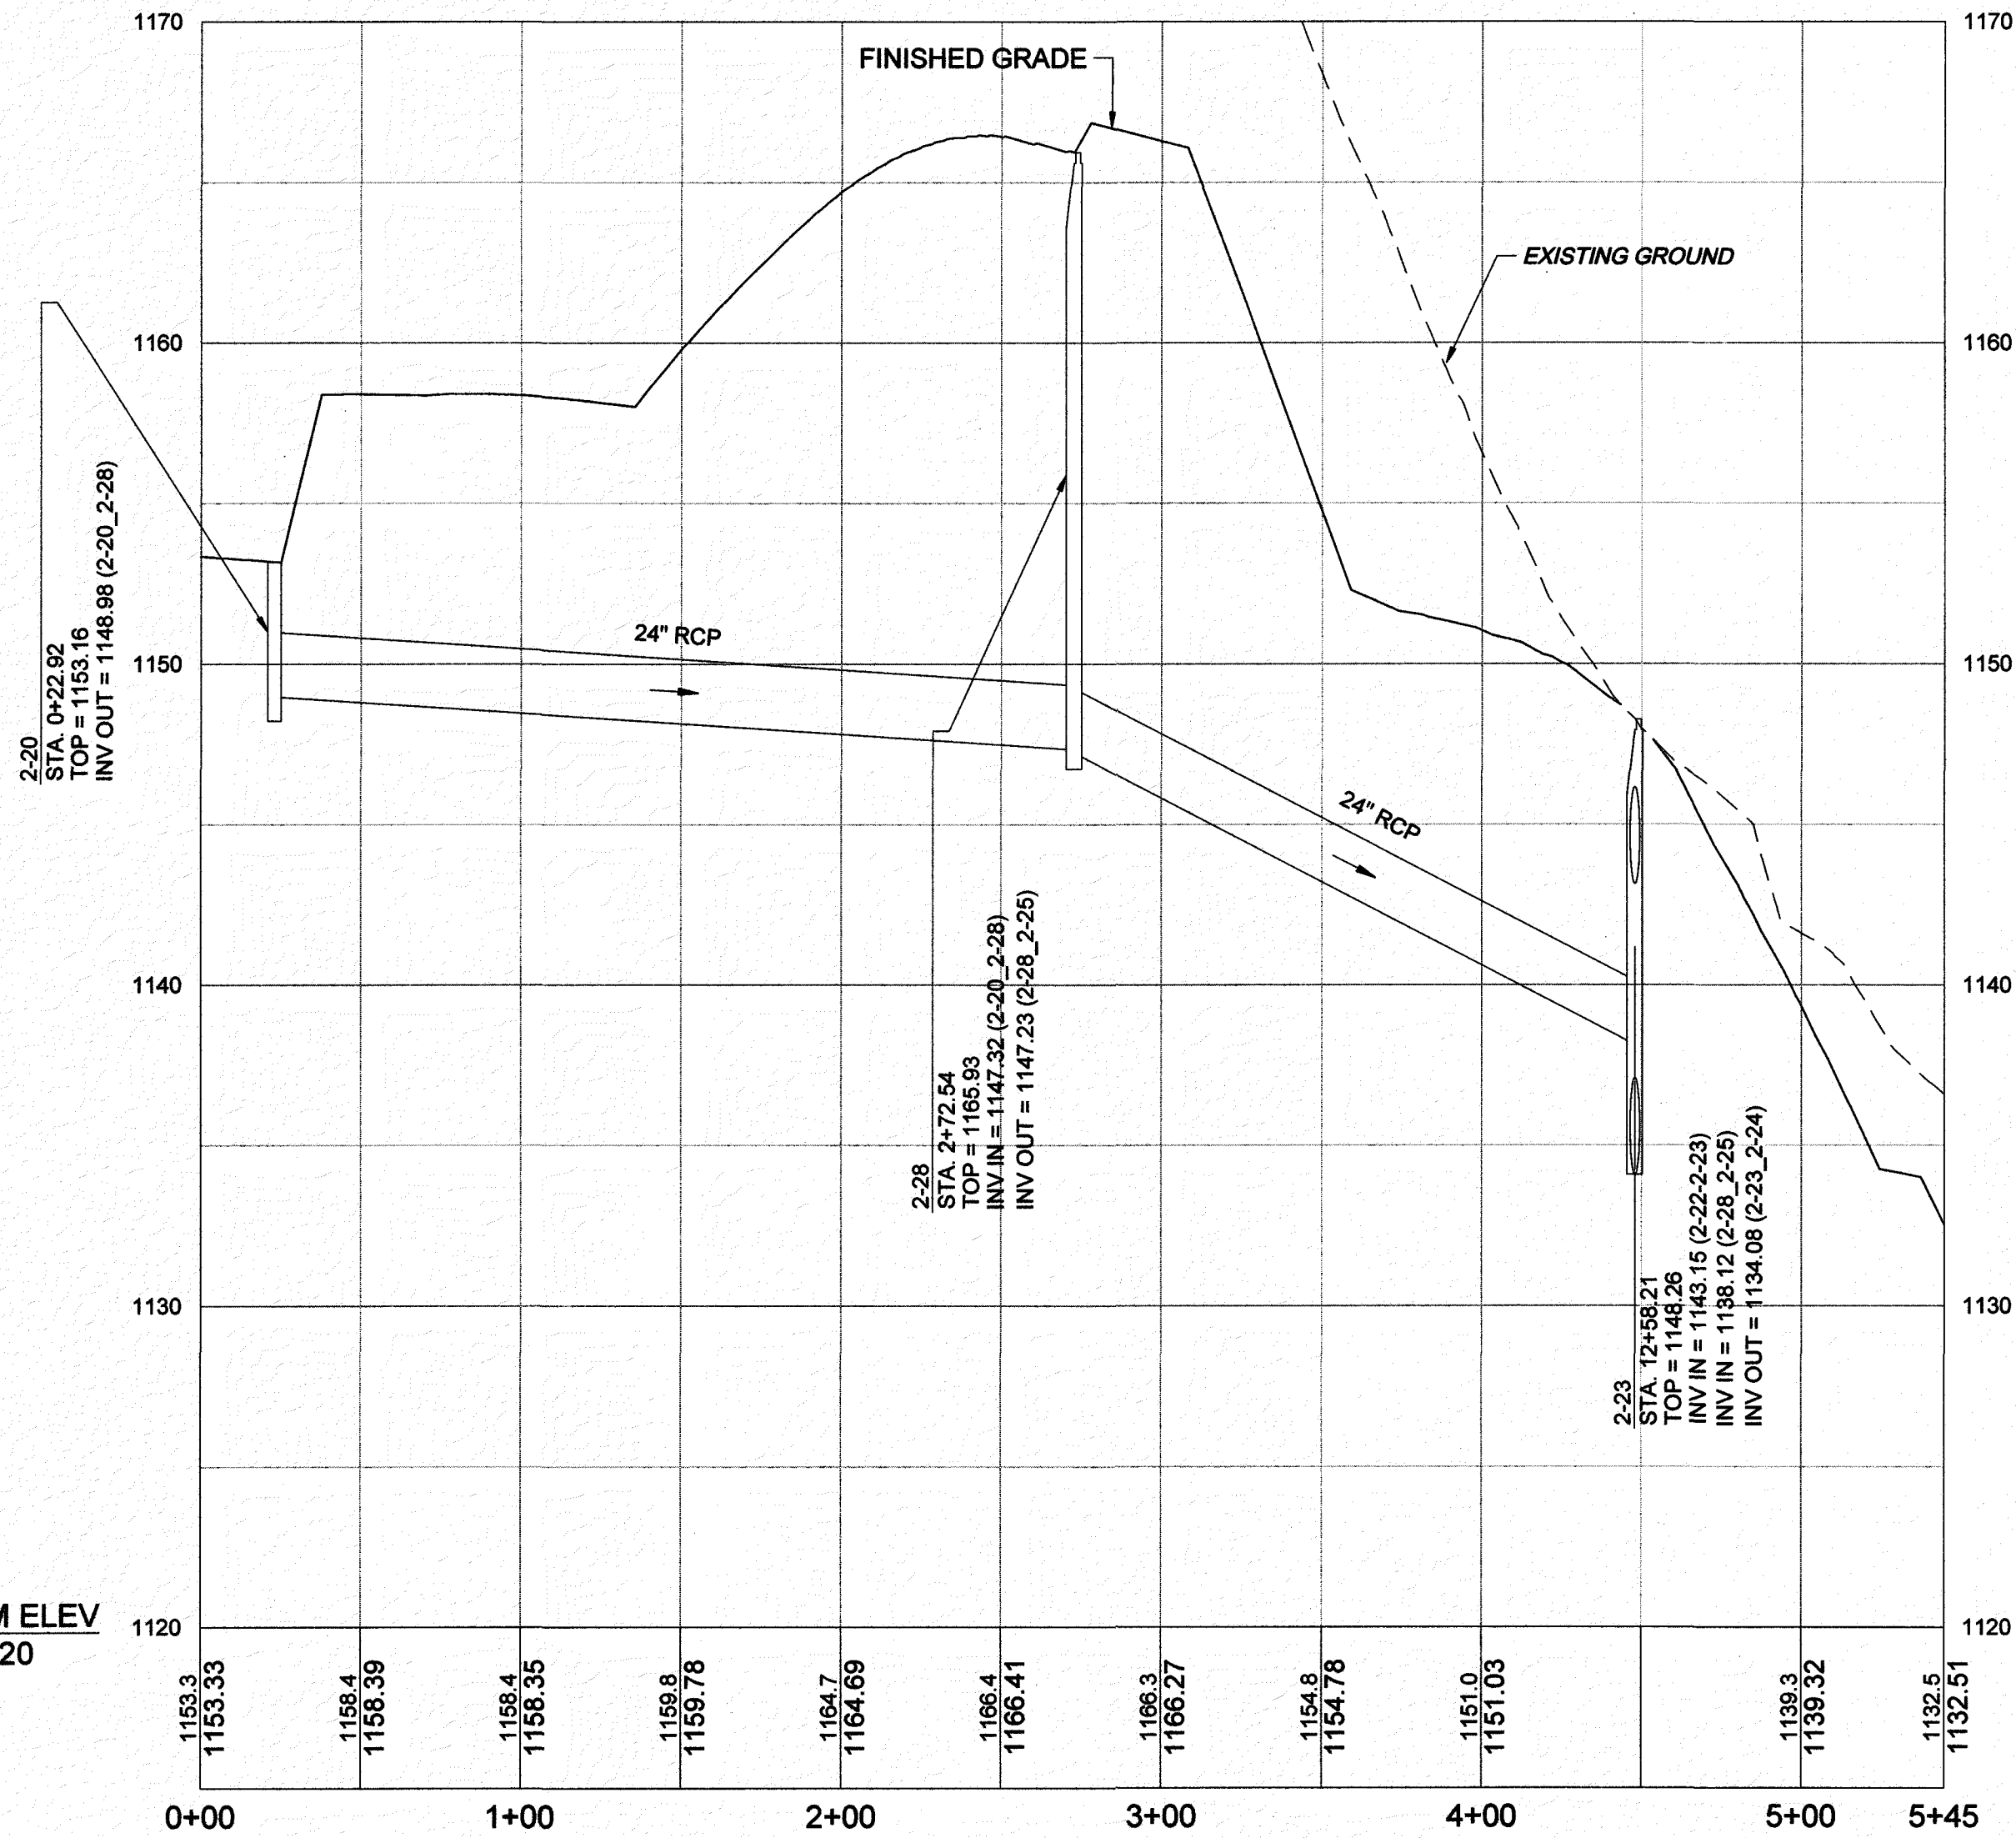

THIS DRAWING PREPARED AT THE
CORPORATE OFFICE
1001 Boulders Parkway, Suite 300 | Richmond, VA 23225
TEL 804.200.6500 FAX 804.560.1016 www.timmons.com

YOUR VISION ACHIEVED THROUGH OURS.

REVISION DESCRIPTION

DATE

DATE

DRAWN BY

DESIGNED BY

CHECKED BY

SCALE

H: 1"=50'

V: 1"=5'

TIMMONS GROUP

SUMMIT VIEW BUSINESS PARK PHASE 1

FRANKLIN COUNTY, VA

STORM SEWER PROFILES

JOB NO.
39176

SHEET NO.
C5.21

These plans and associated documents are the exclusive property of TIMMONS GROUP and may not be reproduced in whole or in part and shall not be used for any purpose whatsoever, inclusive, but not limited to construction, bidding, and/or construction staking without the express written consent of TIMMONS GROUP.