


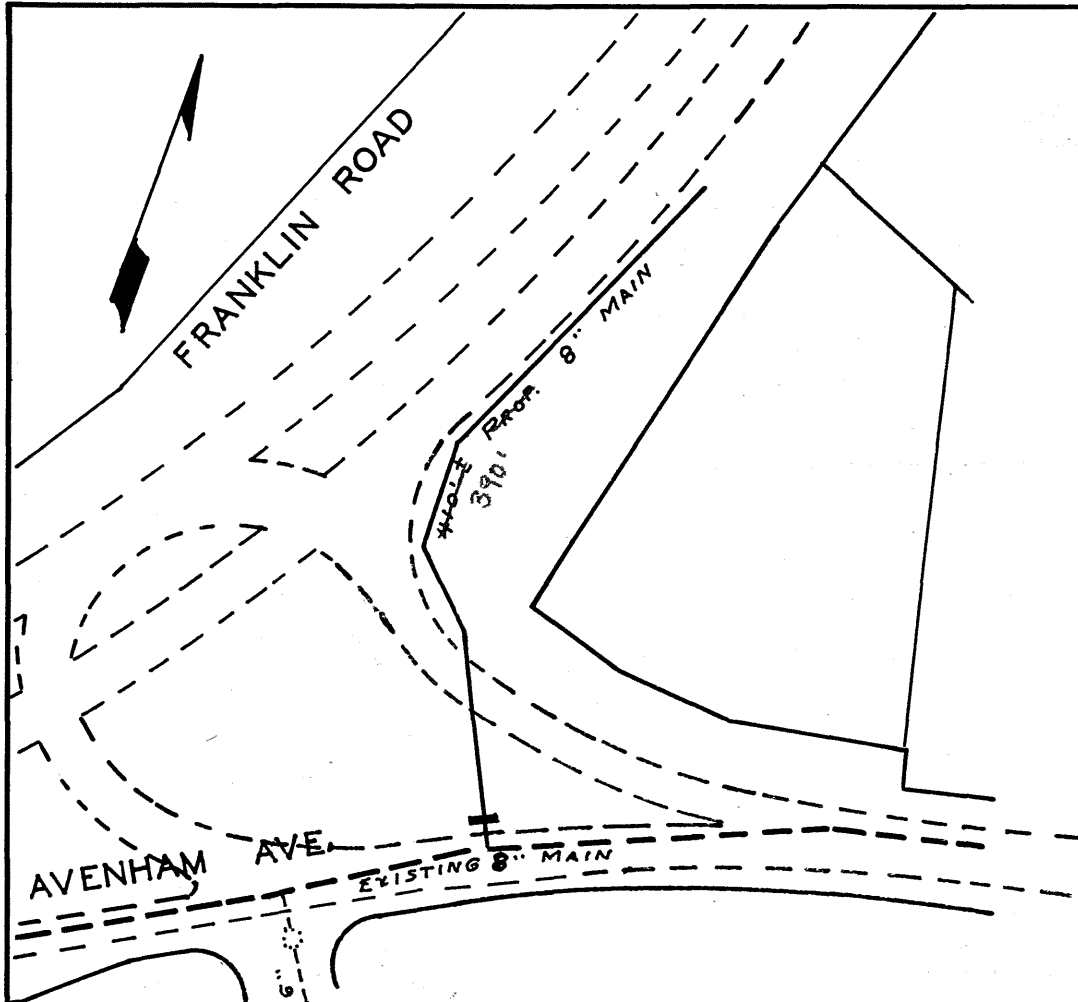

DATE STARTED		3-17-70		
DATE COMP.		3-27-70		
FEET MAIN	SIZE	VALVE	VAULT	BOX
390'	8"	1	1	
F. H. COMP.				
F. H. STUB ONLY				
SERV. INS. BY:				
MAINS INS. BY: R.W.D.				
NO. 3/4" SERV. INS. 1				
CITY OR CO. CITY				
DEPT. INSP. B. R. H.				

E. W. Damm
MGR. ROANOKE WATER DEPT.

L. Mermelstein
AGENT FOR ROANOKE PLANNING COMM.

Sam H. McThee
CITY ENGINEER OF ROANOKE, VA.

H. Clinton Boyler
DIRECTOR OF PUBLIC WORKS

2-25-70
DATE

2-25-70
DATE

25 Feb 70
DATE

25 Feb 70
DATE

WATER DEPARTMENT
CITY OF ROANOKE, VA.
FRANKLIN ROAD S.W.

SCALE- 1"= 100'
DRAWN BY E.L.A. FEBRUARY, 25, 1970

70-11C