



Sheet 12 of 16

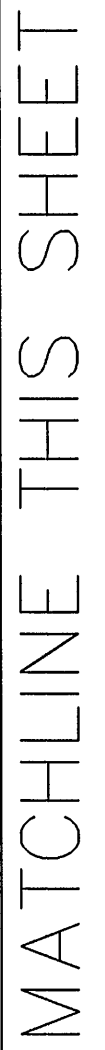

FRANKLIN ROAD WATER MAIN
REPLACEMENT PROJECT
CITY OF ROANOKE, VIRGINIA

ITEM	DESCRIPTION	E

PAVEMENT OVERLAY
PAVEMENT MARKING PLAN

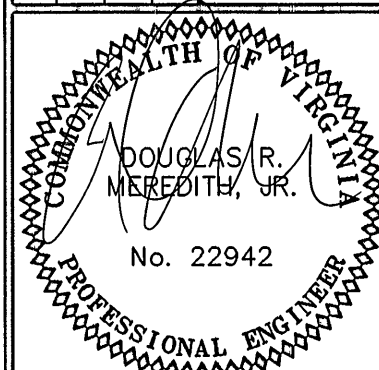

Designed By	DME
Drawn By	DME
Checked By	RCW
Approved By	RCW
Submitted By	DRM
Drawing	1497SH12.DWG
Date	4/2/98
Scale	1" = 40'
Commission No.	1497

Sheet 12 of 16

CLW P.C.
ENGINEERING • ARCHITECTURE

☎ (540) 345-0675
FAX (540) 342-4456

ENGINEERING · ARCHITECTURE · SURVEYING
102 ALBEMARLE AVE., S.E.
ROANOKE, VIRGINIA 24013