

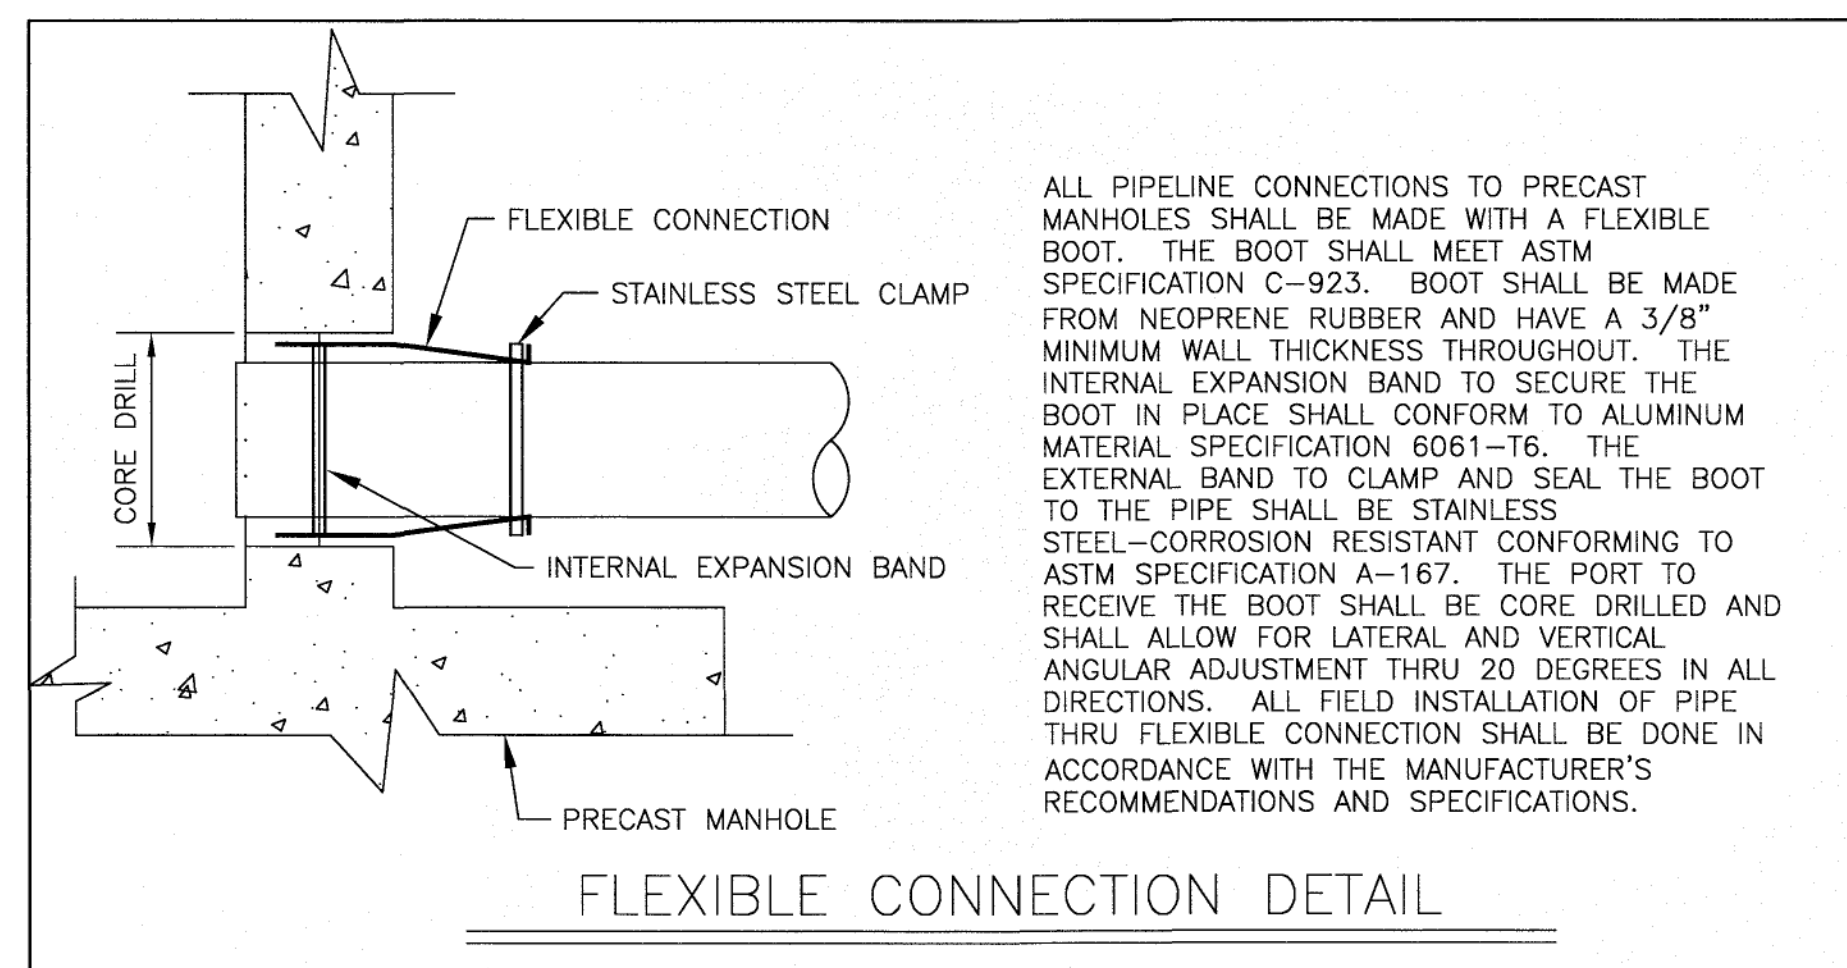
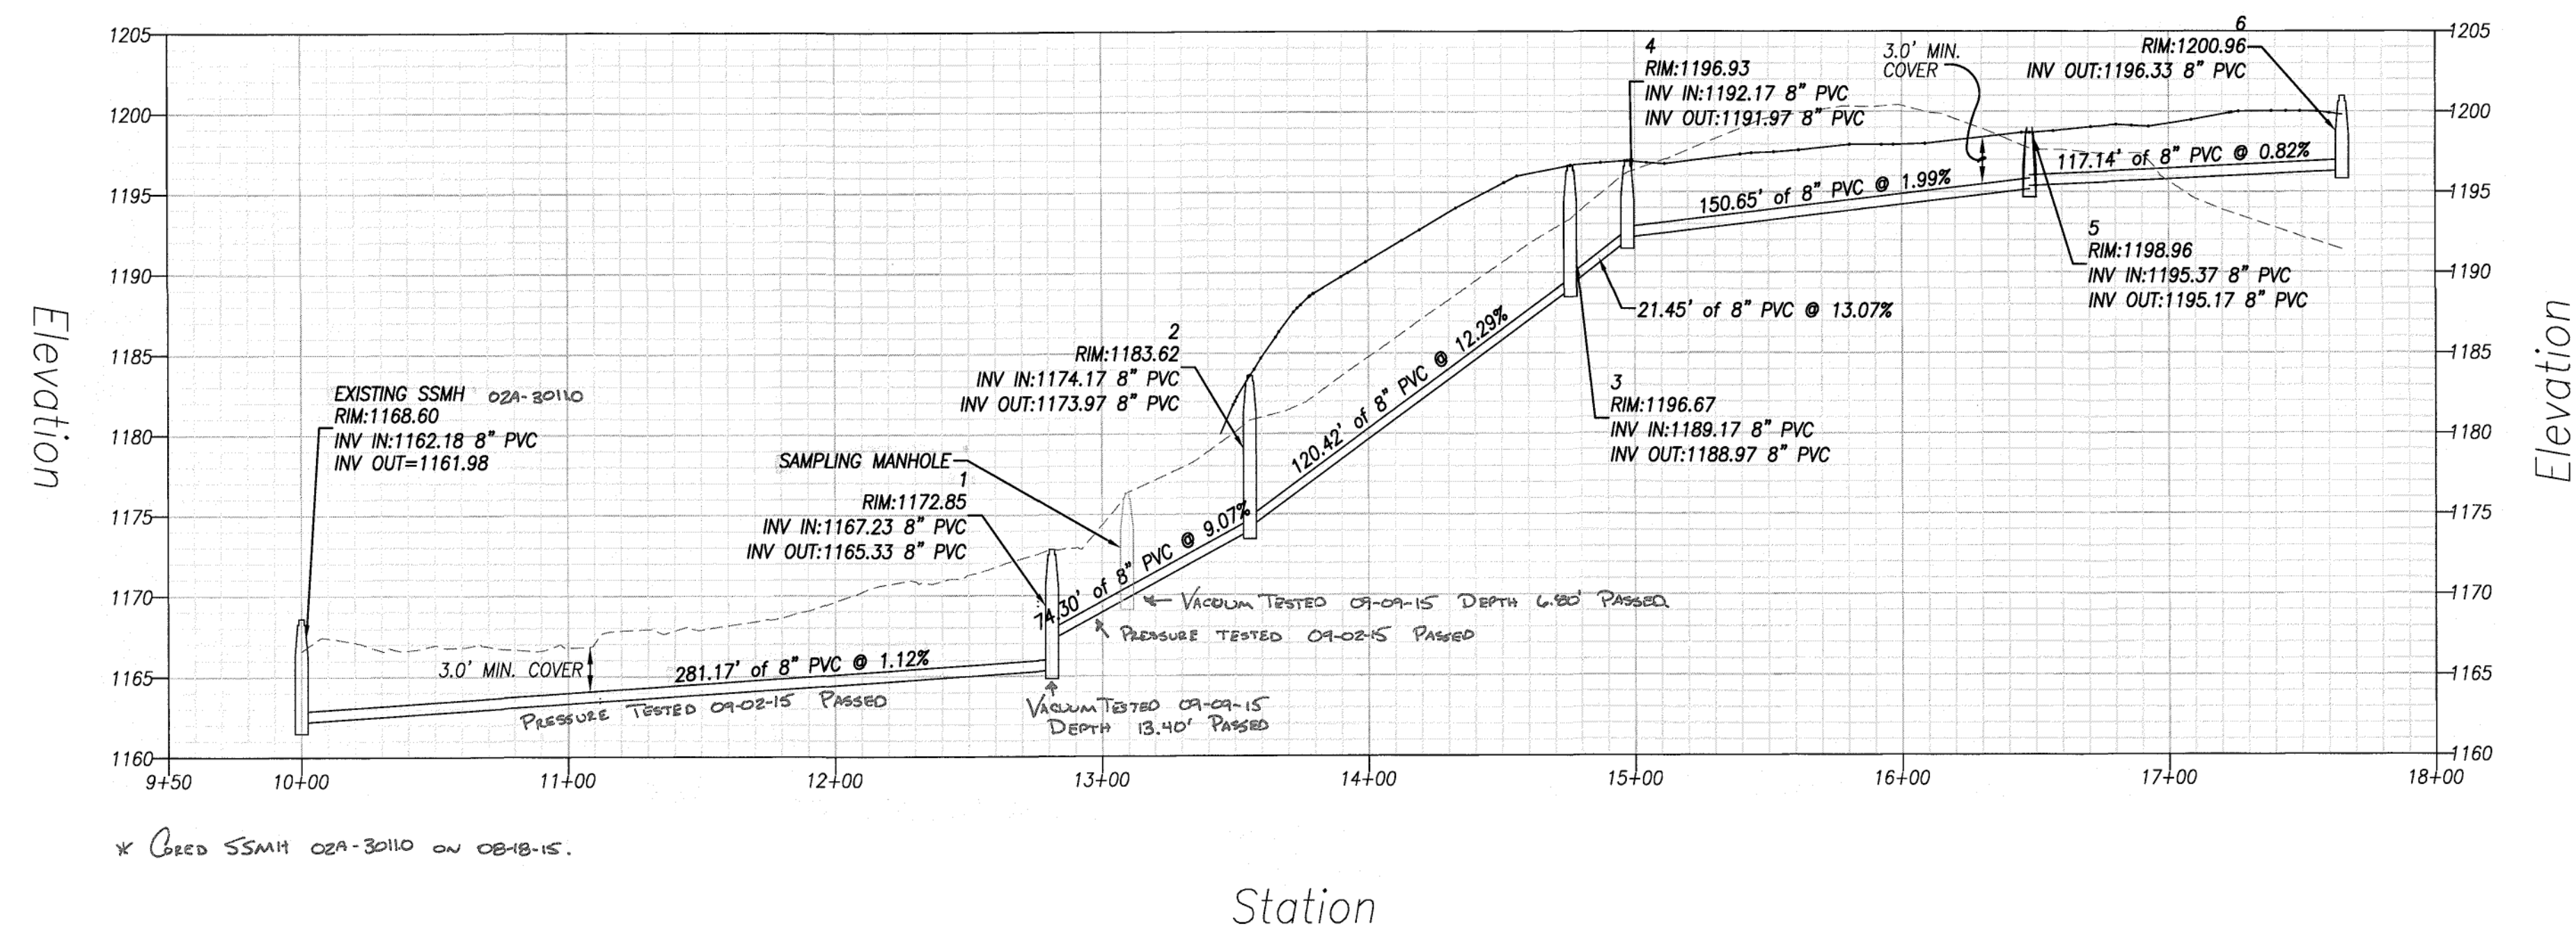


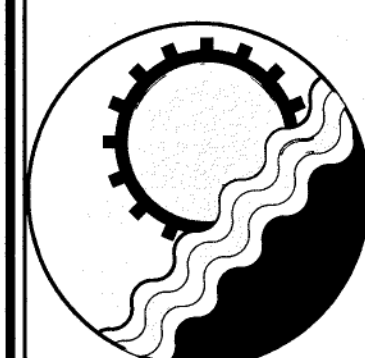

- * MATERIALS
- J.M. EAGLE 8" SDR 35 PVC
 - CP & P PRECAST 48" MAN HOLES
 - U.S. FOUNDARY WATERTIGHT FRAMES & COVERS

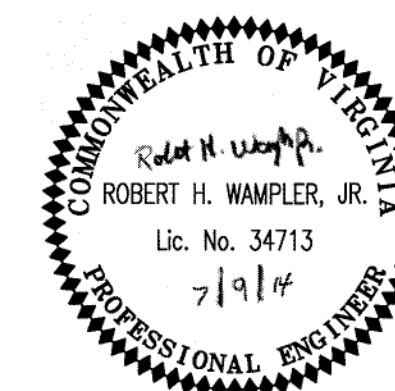

ENGINEERING CONCEPTS, INC.

20 S. ROANOKE ST., PO BOX 619
FINCASTLE, VIRGINIA 24090
540.473.1253 FAX: 540.473.1254

Drawn	RHB	FRIENDSHIP HEALTH AND REHAB CENTER SOUTH	H1"=50' V1"=5'
Designed	RHW		DATE: 7/9/14
Checked	ECI	SEWER PROFILE ROANOKE COUNTY, VIRGINIA	PROJECT: 13106
Approved	RHW		10

APPROVED