
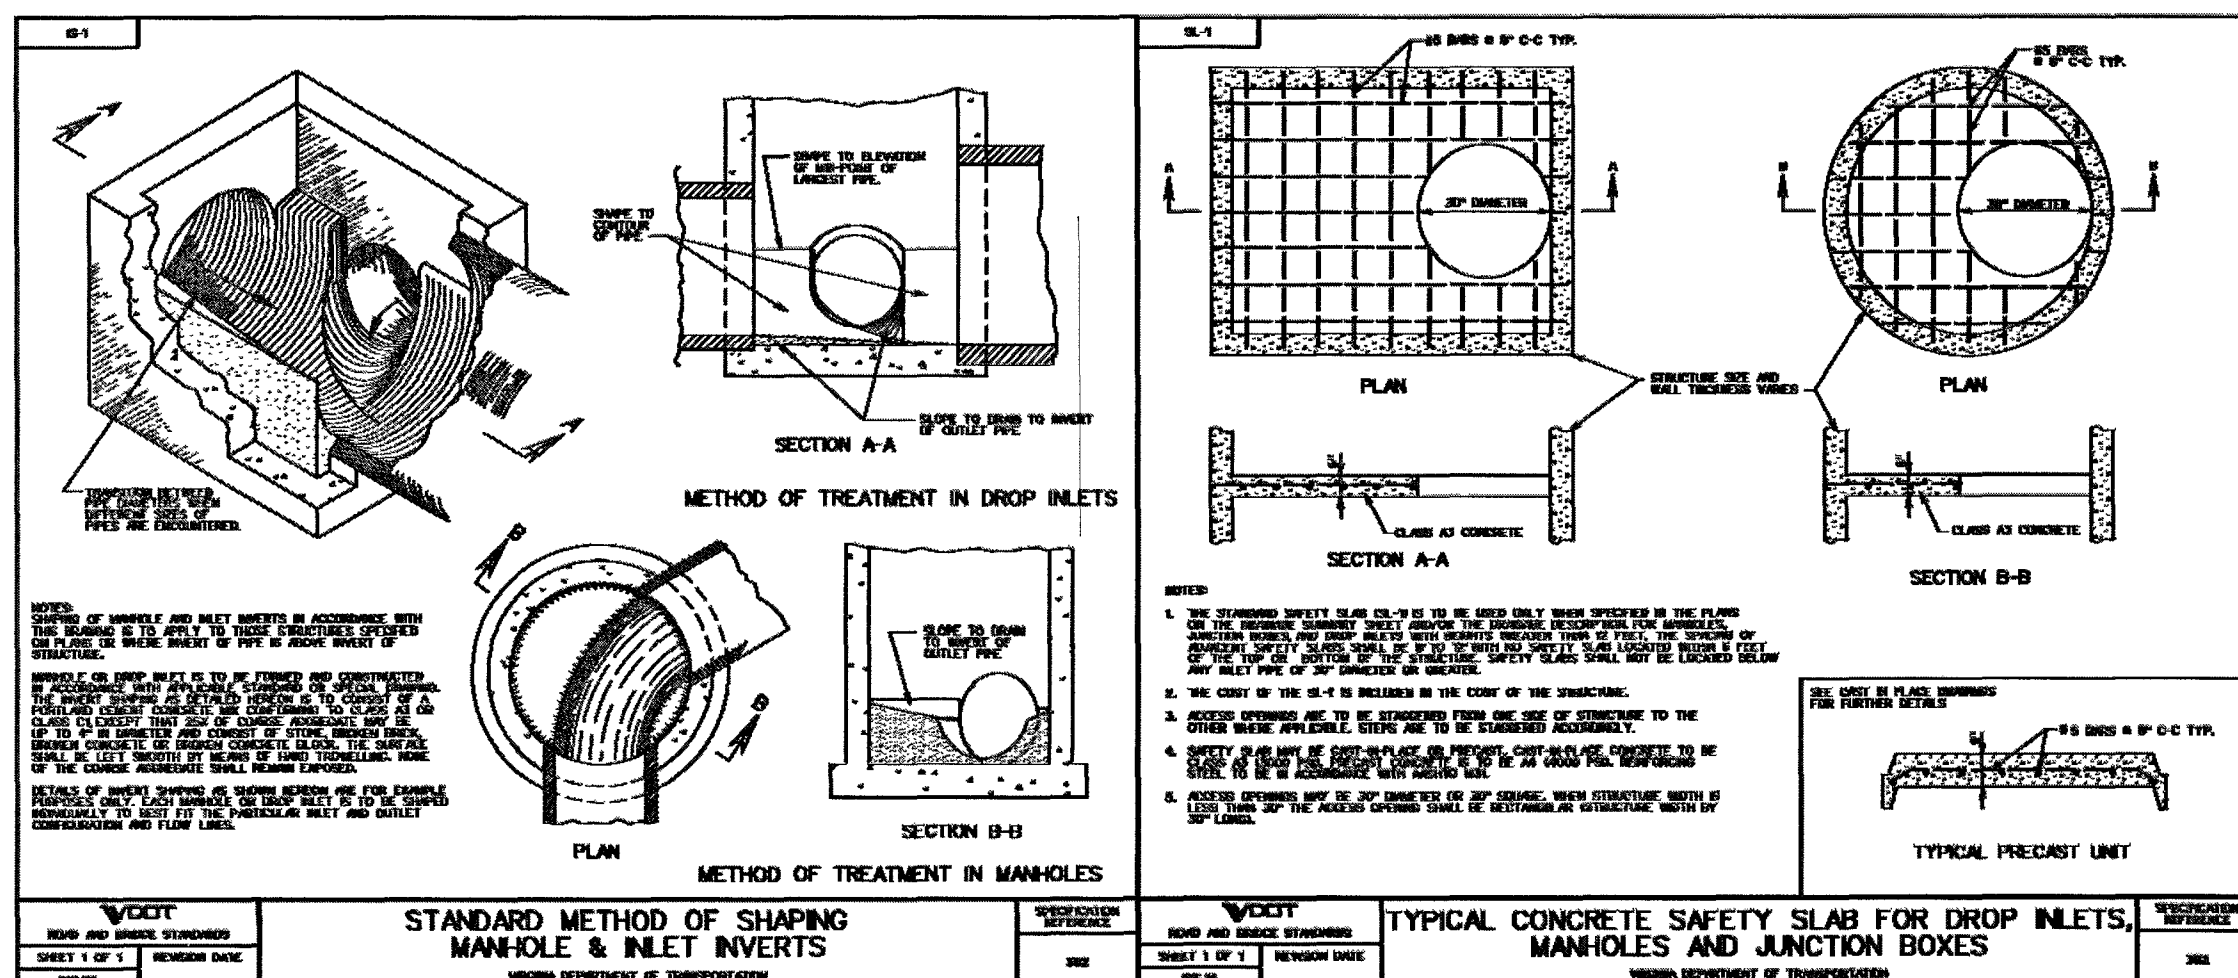
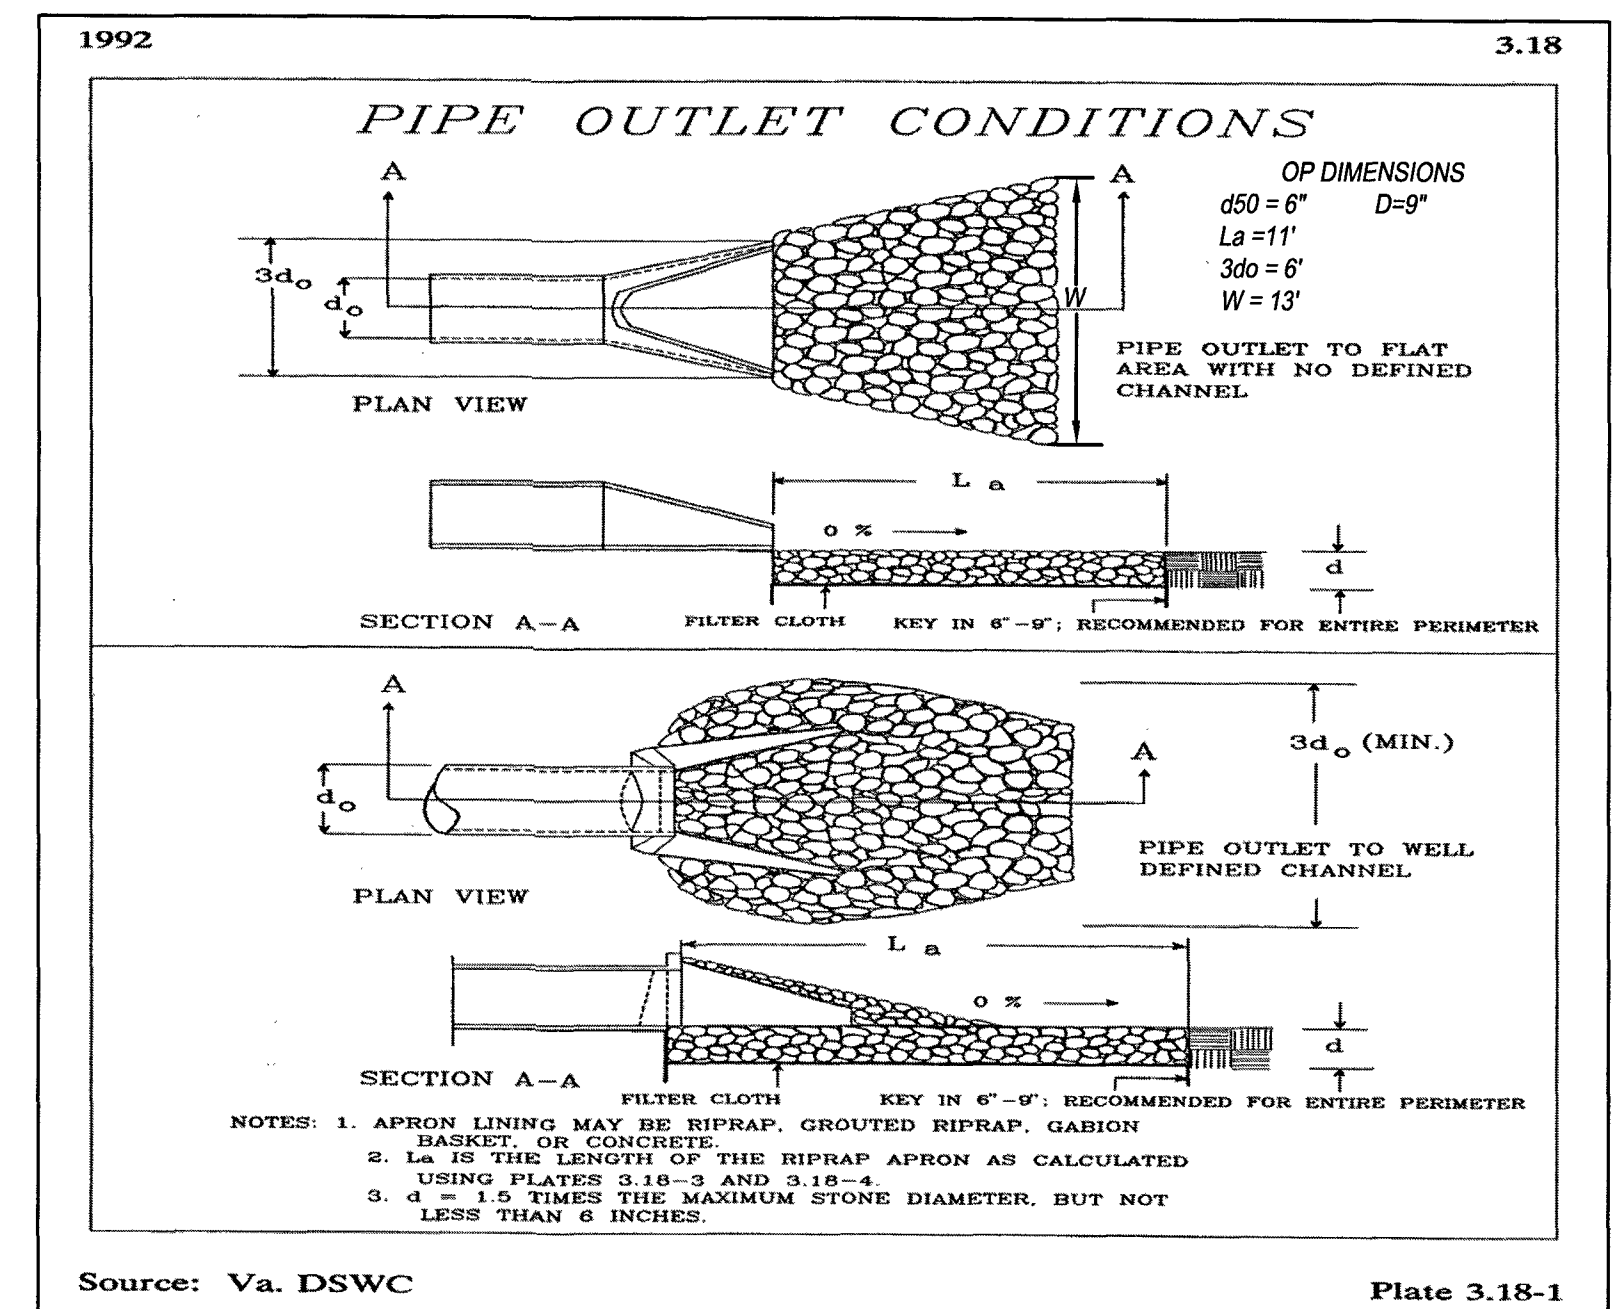
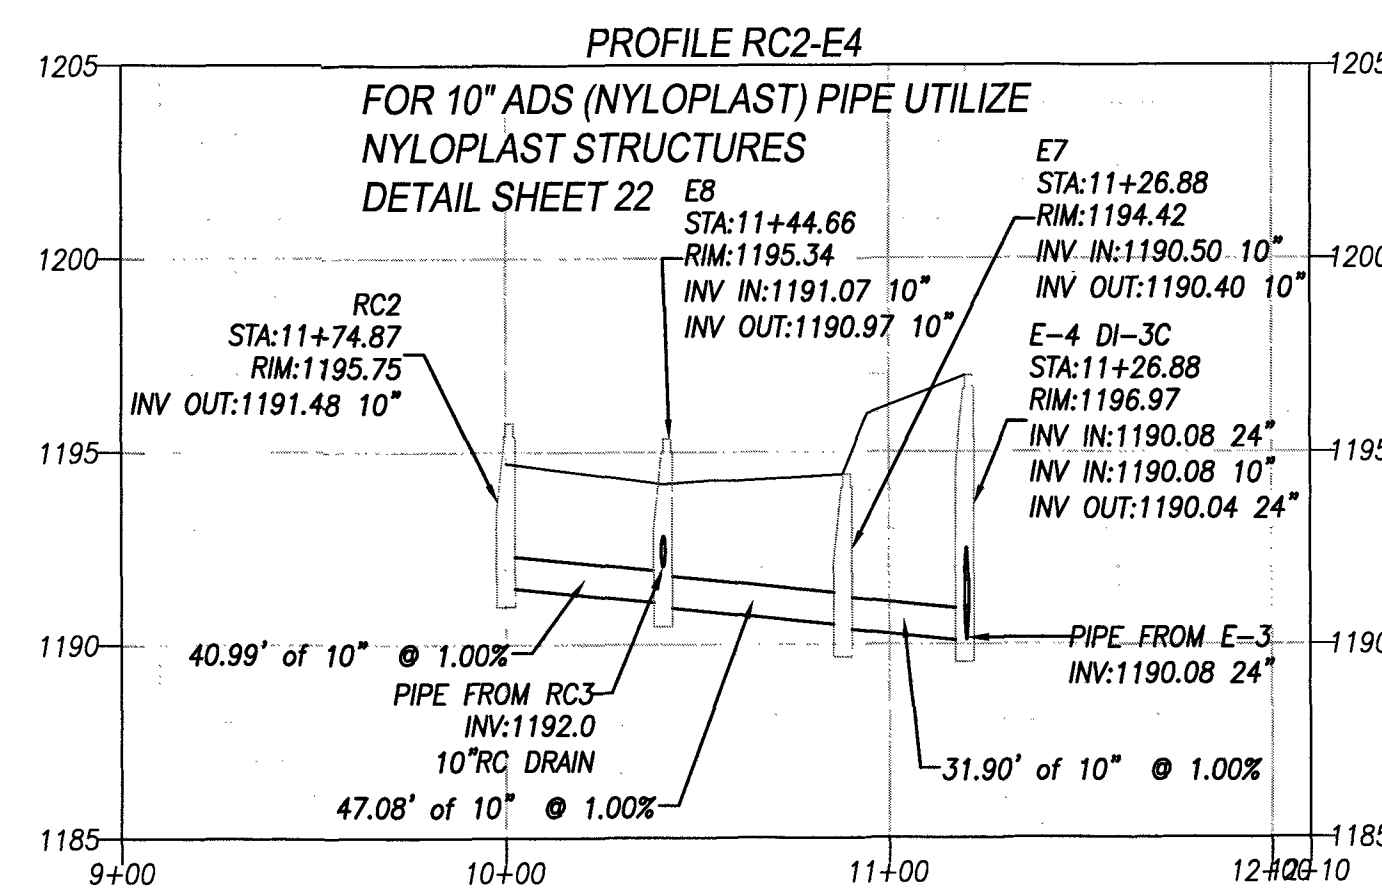
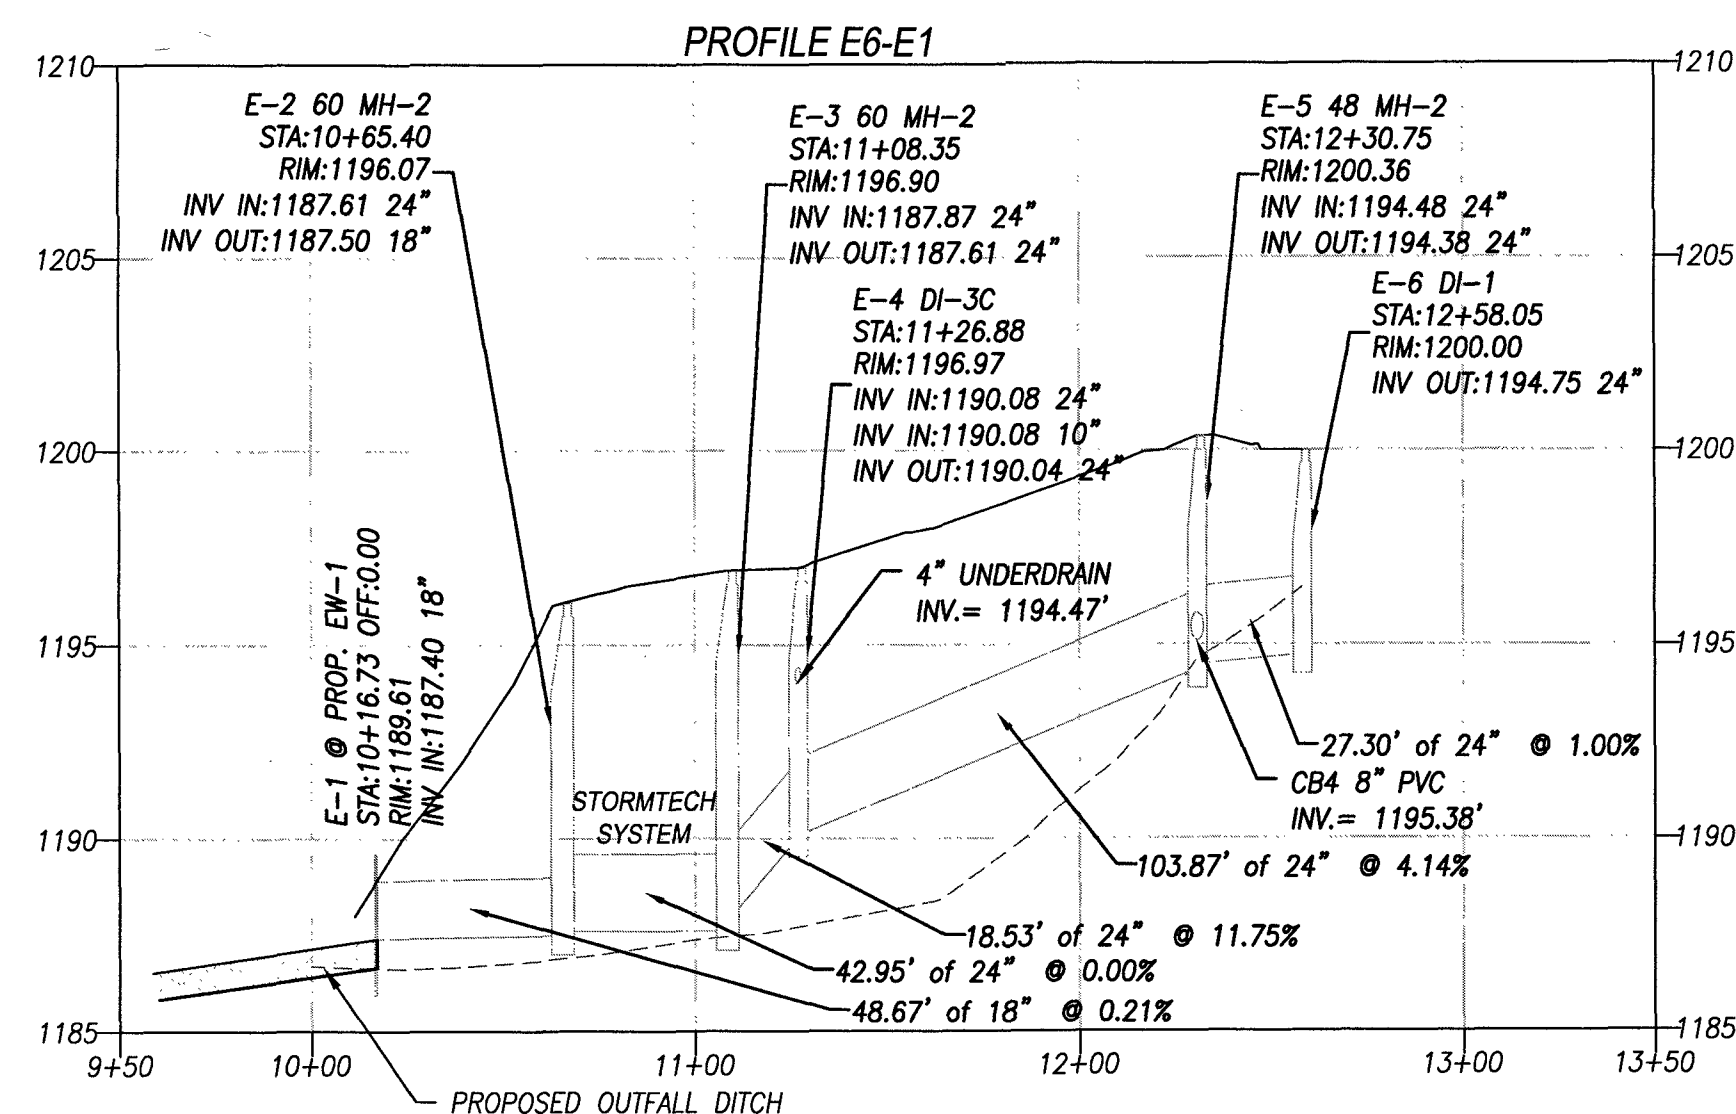
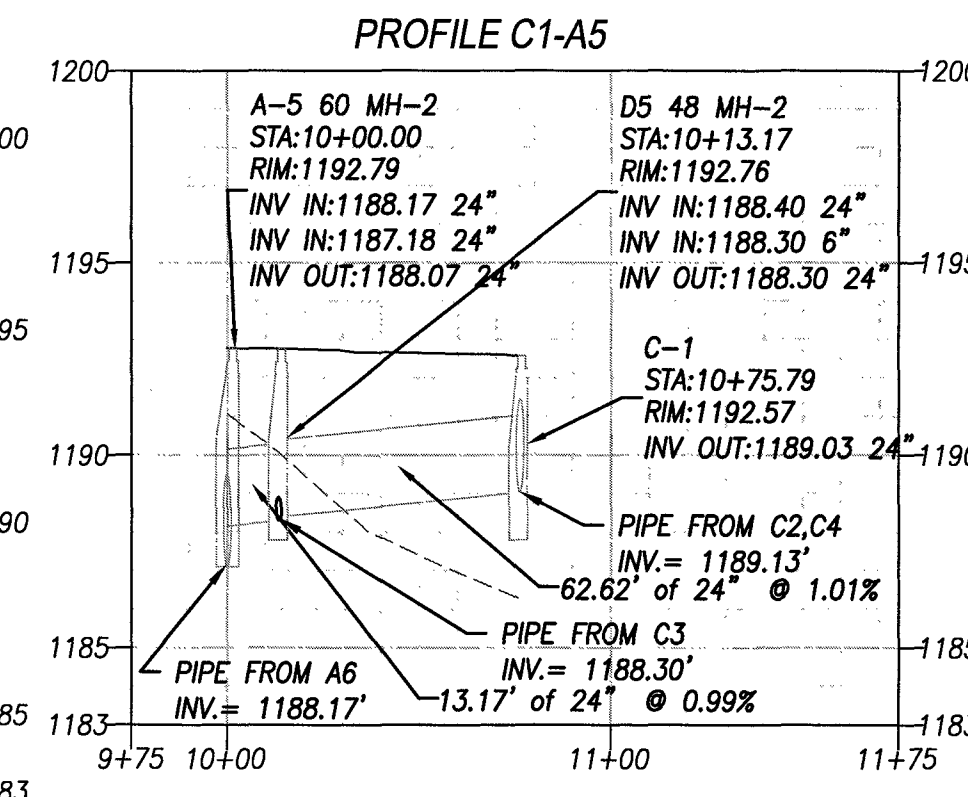
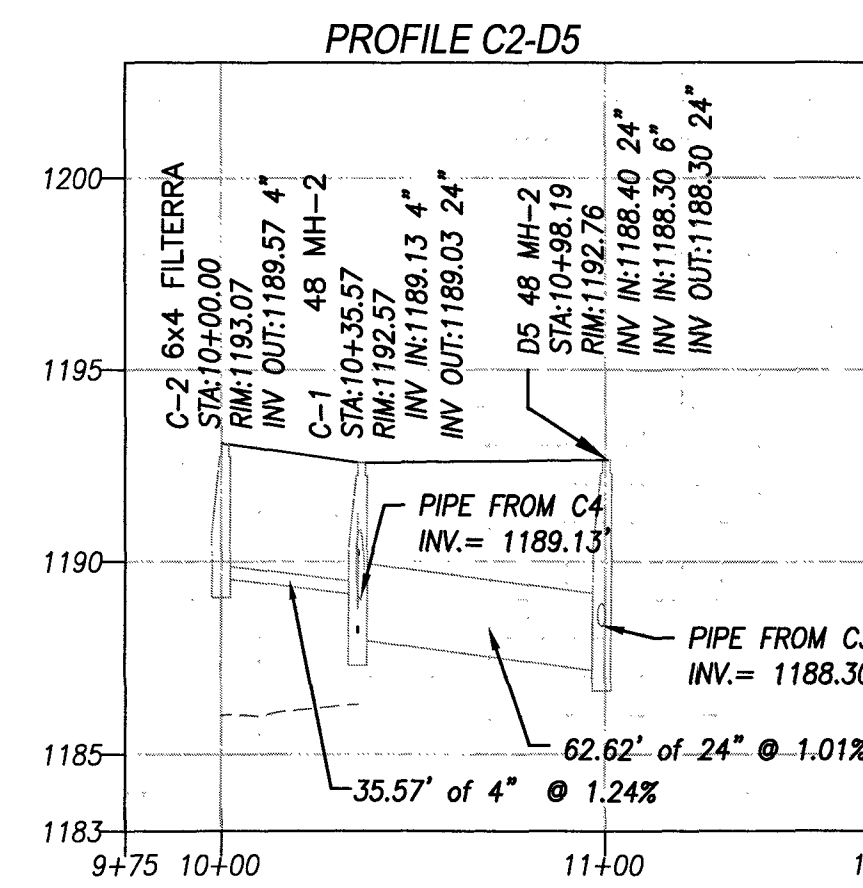
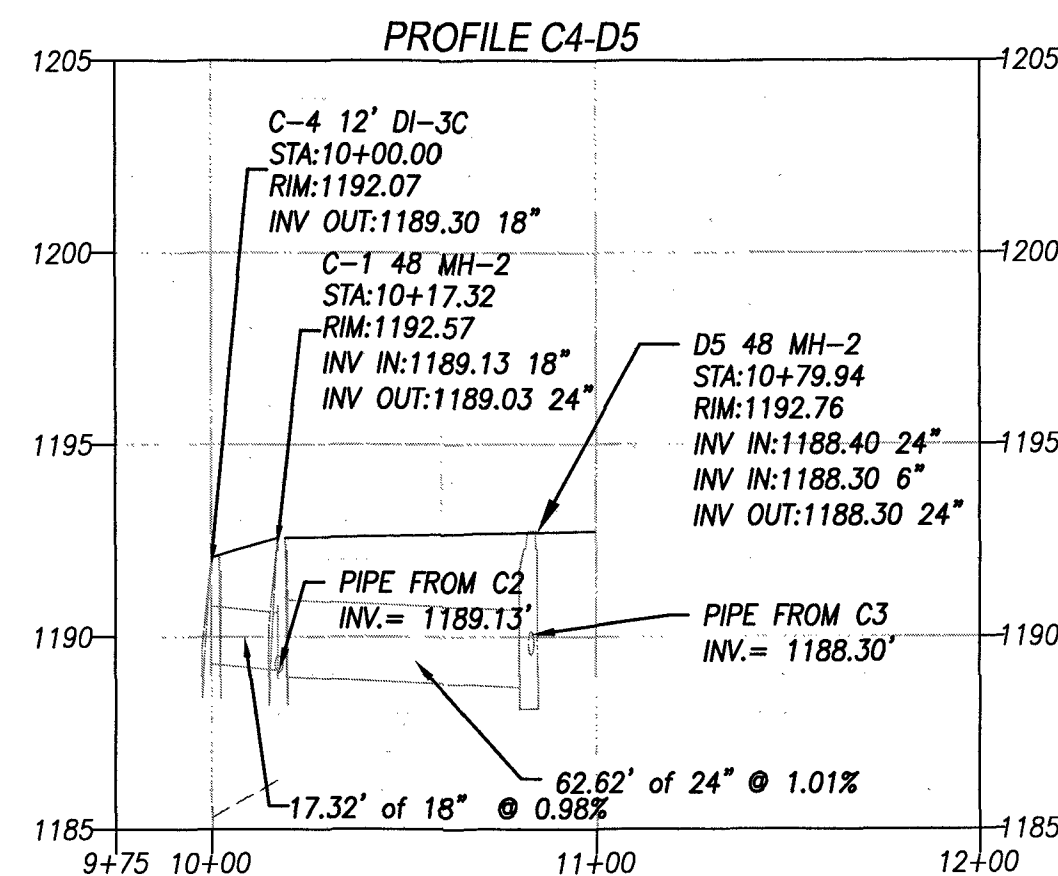
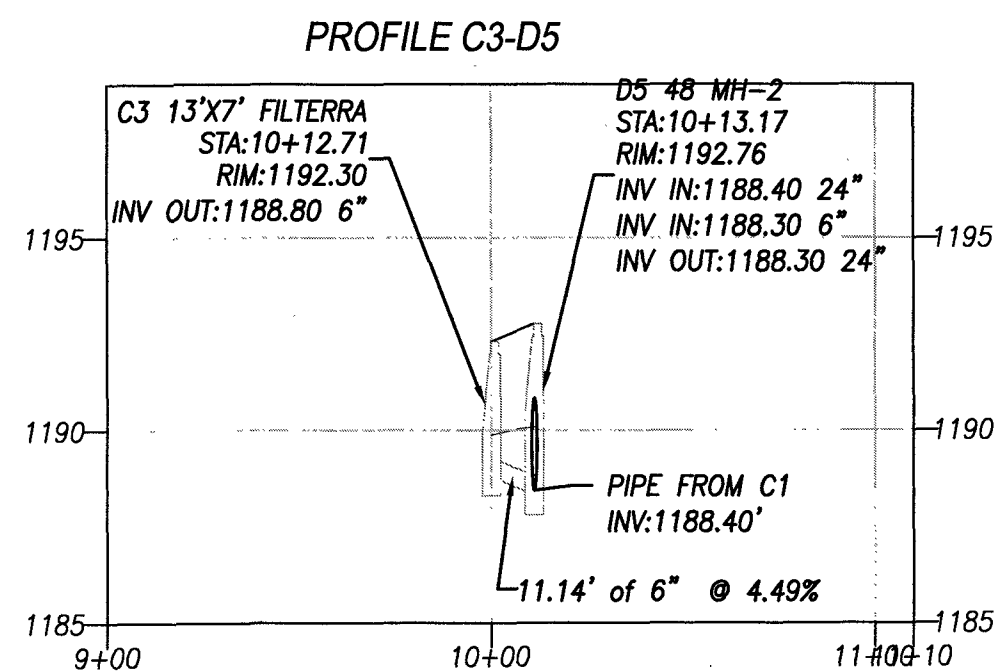


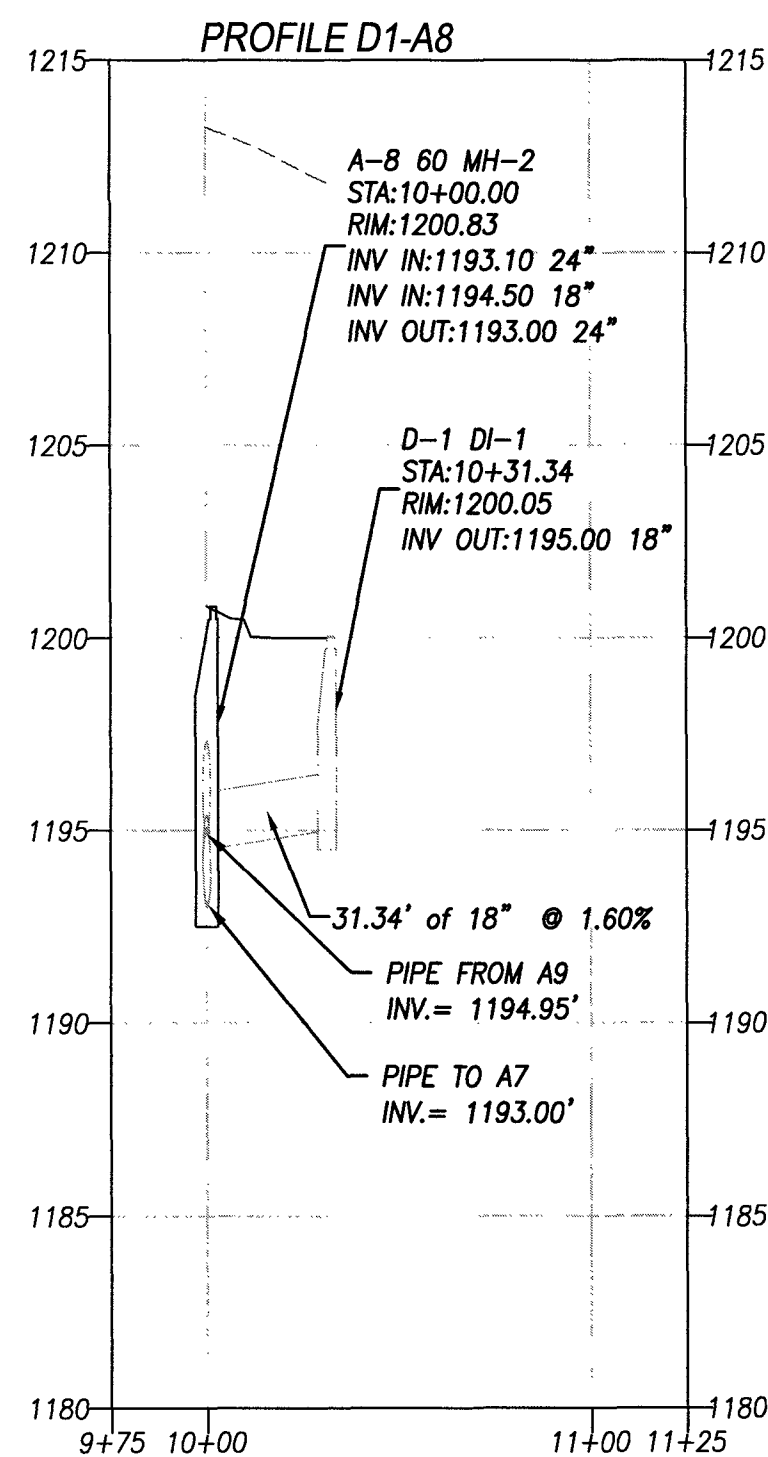

- NOTES:**
- STRUCTURES WITH DEPTHS GREATER THAN 12' MUST INCLUDE VDOT SL-1 SAFETY SLABS, SEE DETAIL.
 - SLAB REQUIRED ON STRUCTURES:
A4B-ELE=1192.5'
A4-ELE=1190.0'
A3-ELE=1189.8'
 - VDOT IS-1 REQUIRED FOR EACH PIPE INTERSECTION, SEE DETAIL.

APPROVED

SCALE:
HORZ: 1"=50'
VERT: 1"=5'

No.	Revision	By	Appd.	Date	Drawn	Checked	Approved	FRIENDSHIP HEALTH AND REHAB CENTER SOUTH	AS SHOWN
1	COUNTY COMMENTS	ECI	RHW	11/21/12	CJM				DATE: 7/9/14
2	STRUCTURAL PACKAGE	ECI	RHW	8/22/2013	CJM				PROJECT: 13106
3	COUNTY COMMENTS	ECI	RHW	8/22/2013		ECI			
4	COUNTY COMMENTS	ECI	RHW	03/13/14					
5	COUNTY COMMENTS	ECI	RHW	06/23/14		RHW			