

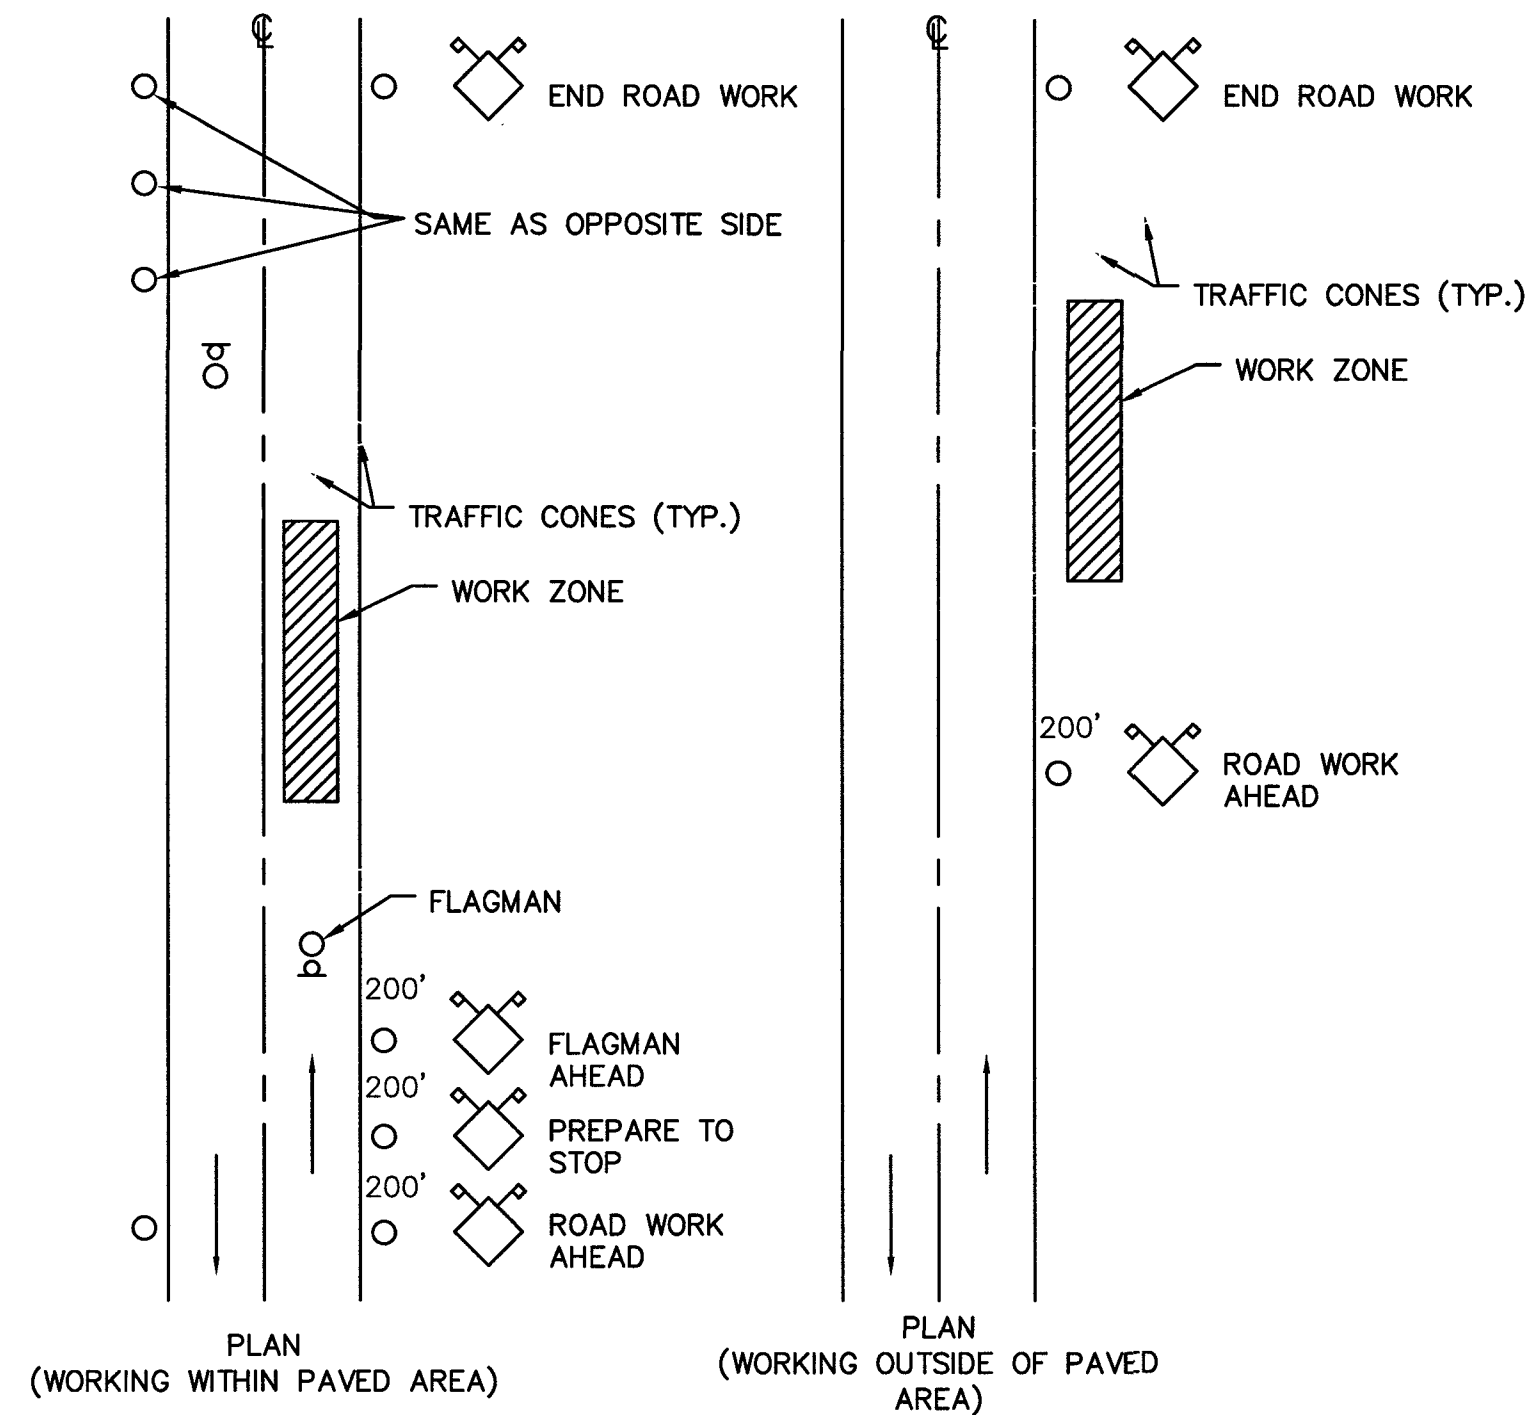
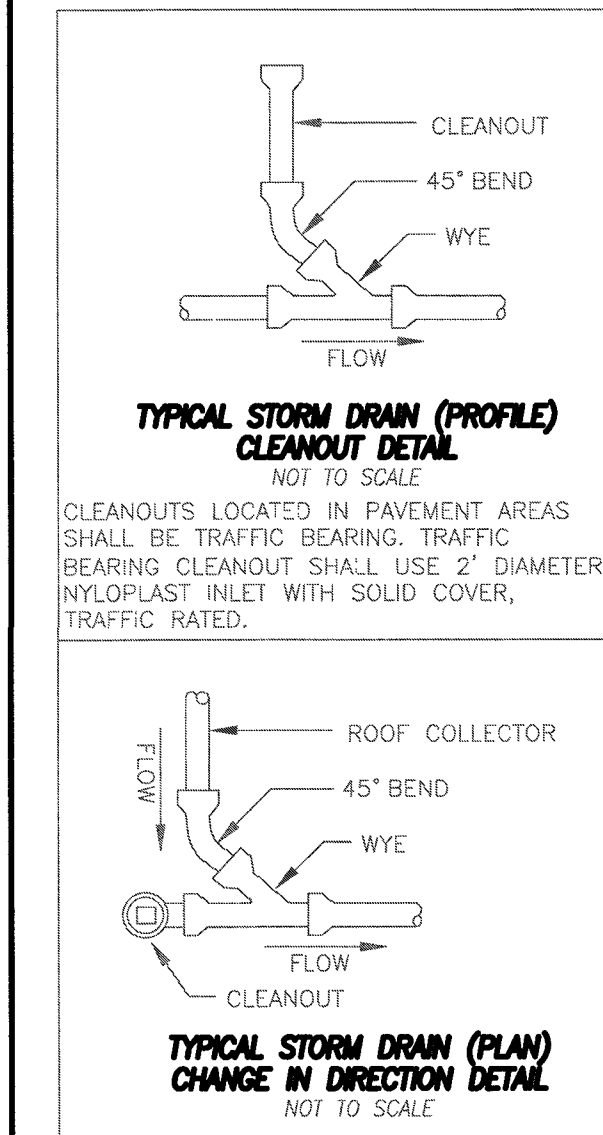
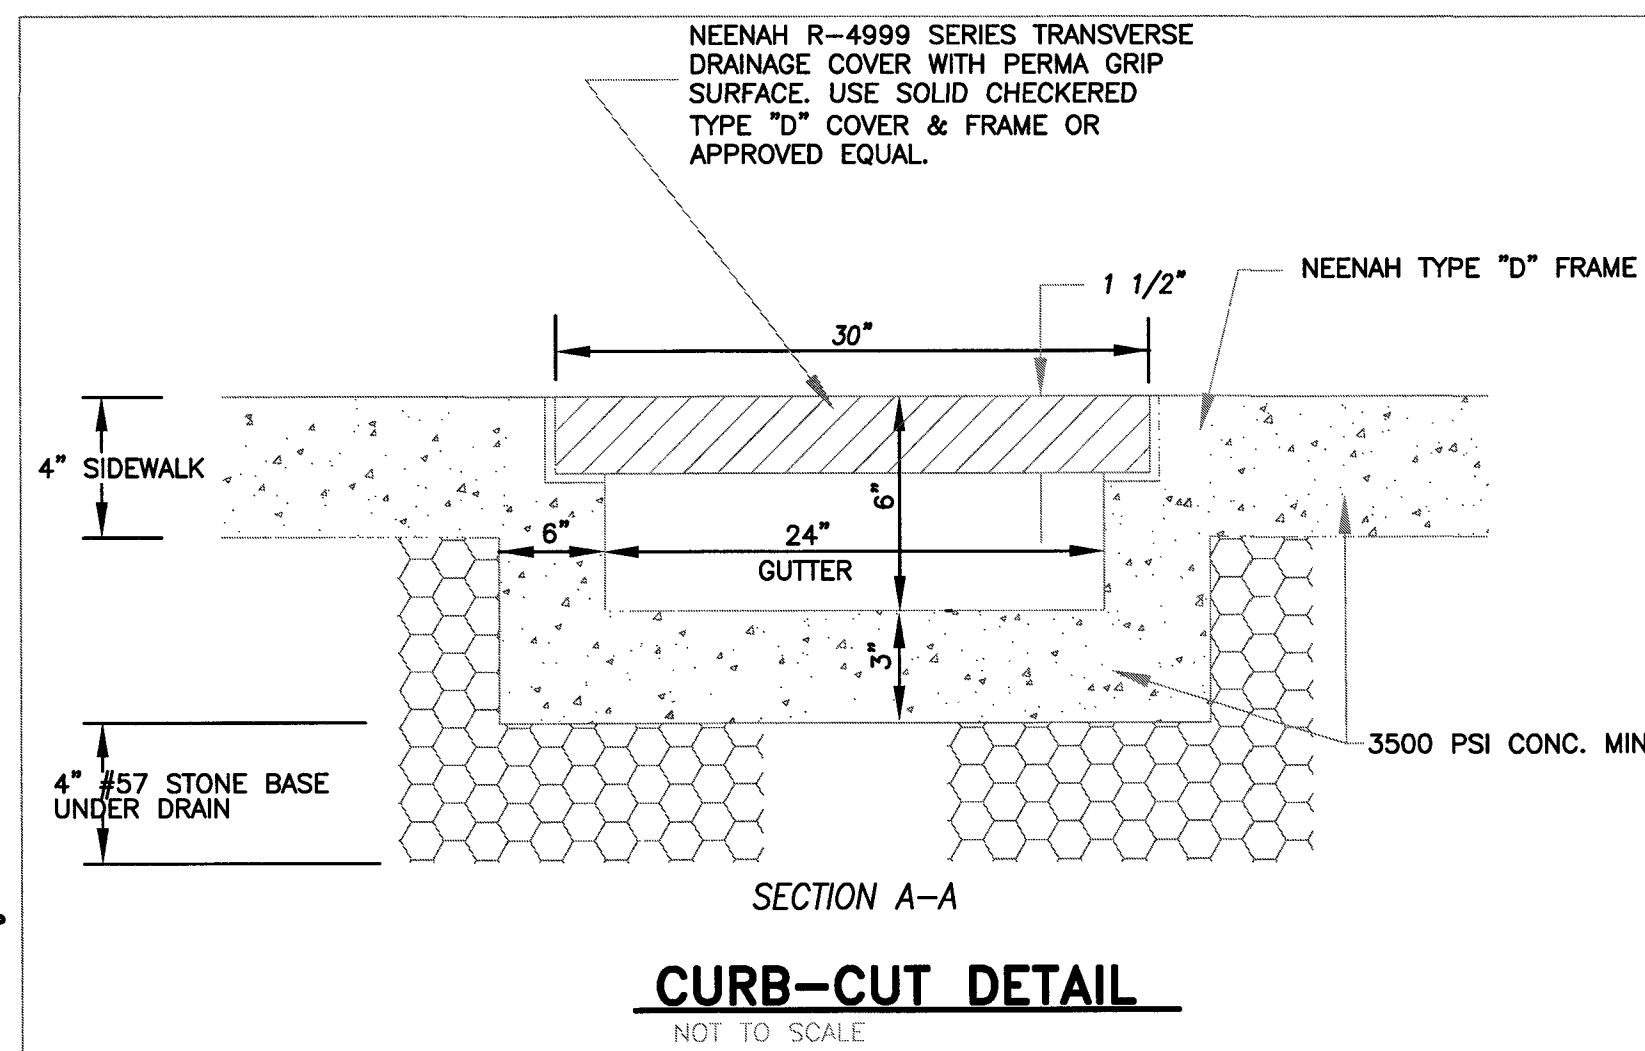


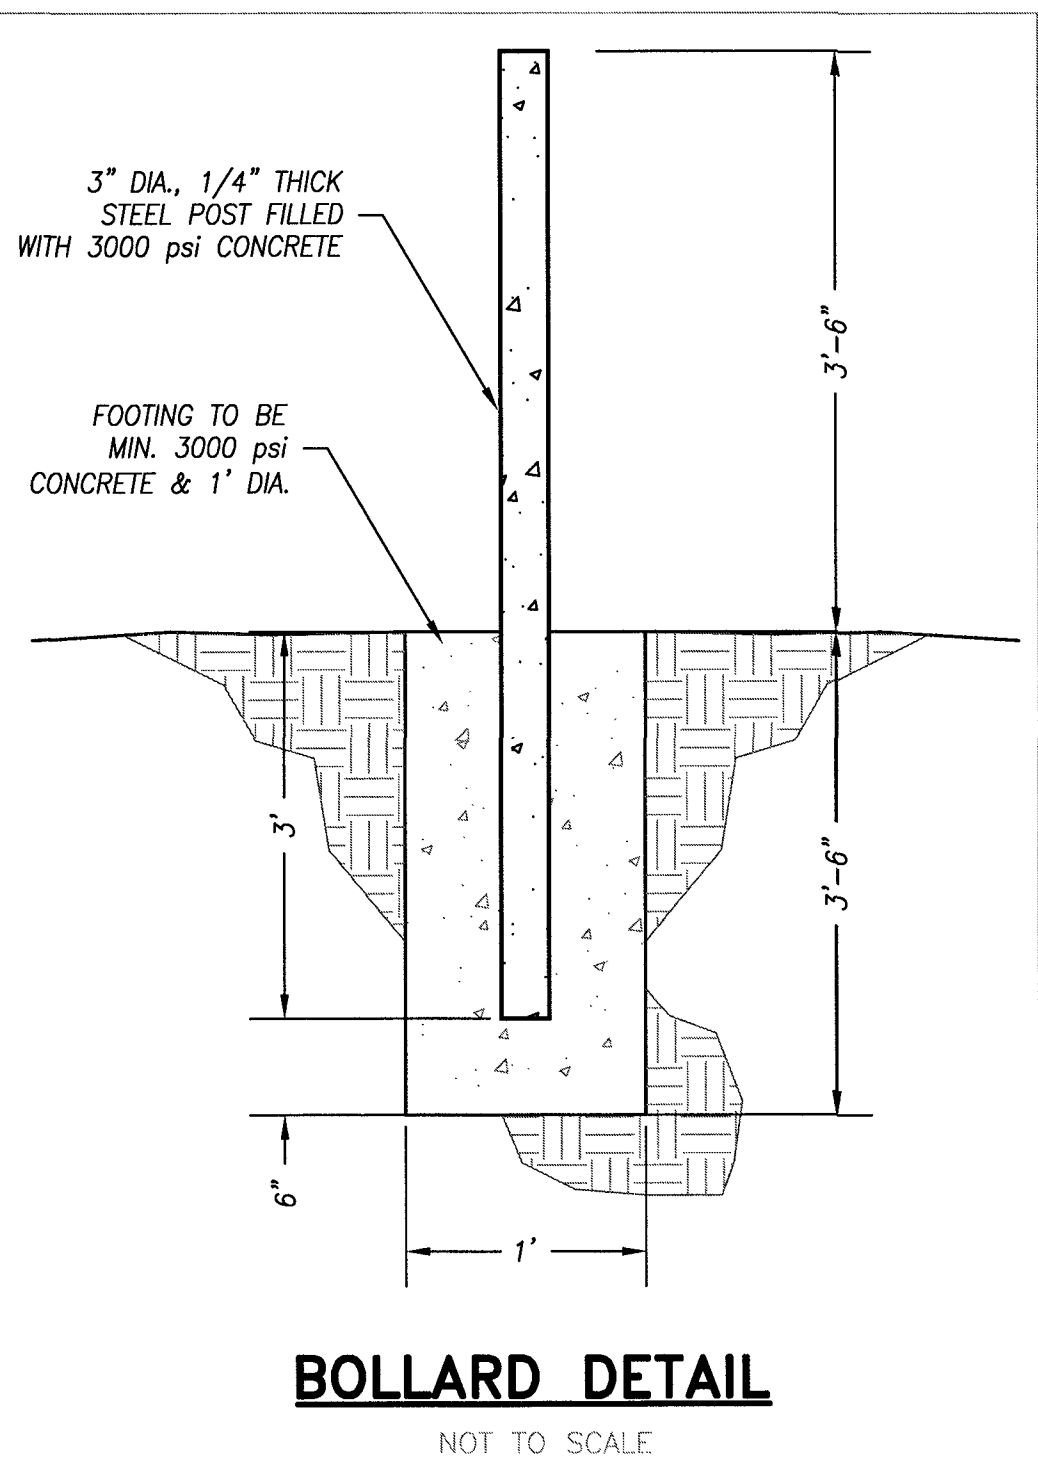


TYPICAL TRAFFIC CONTROL

- NOTES:
- 1) INTENT OF DETAIL IS NOT TO ENUMERATE EVERY DETAIL WHICH MUST BE CONSIDERED DURING CONSTRUCTION, BUT ONLY TO SHOW THE GENERAL HANDLING OF TRAFFIC.
 - 2) TRAFFIC IS TO BE MAINTAINED THROUGHOUT THE PROJECT. TWO-WAY TRAFFIC SHALL BE MAINTAINED BETWEEN THE HOURS OF 7:00AM TO 9:00AM AND 4:00PM TO 6:00PM, WEEKDAYS, AND AT ALL TIMES ON SATURDAYS, SUNDAYS, AND HOLIDAYS, UNLESS OTHERWISE PERMITTED BY VDOT.
 - 3) ACCESS TO RESIDENTIAL AND COMMERCIAL PROPERTIES SHALL BE MAINTAINED AT ALL TIMES WITHOUT UNDUE DELAYS.
 - 4) ALL WORK SHALL BE DONE IN ACCORDANCE WITH REQUIREMENTS OF VDOT STANDARDS AND SPECIFICATIONS, AND THE VIRGINIA WORK AREA PROTECTION MANUAL.
 - 5) TRAFFIC BARRIER SERVICE SHALL BE INSTALLED AND REMOVED SO AS NOT TO PRESENT ANY BLUNT END OR HAZARD TO MOTORING PUBLIC. THE PLACEMENT AND REMOVAL OF TRAFFIC BARRIER SERVICE AND BARRICADES ARE TO BE COORDINATED WITH VDOT.
 - 6) CONTRACTOR SHALL BEGIN CONSTRUCTION ACTIVITIES SO THAT WORK MAY BEGIN AND END AS QUICKLY AS POSSIBLE. ONCE CONSTRUCTION BEGINS, CONTRACTOR SHALL PROSECUTE WORK CONTINUOUSLY UNTIL NORMAL TRAFFIC PATTERNS MAY BE USED.
 - 7) IDLE CONSTRUCTION EQUIPMENT SHALL NOT IMPACT SIGHT DISTANCES AT INTERSECTIONS OR ENTRANCES.
 - 8) PROVIDE TEMPORARY DITCHES OR PIPES AS NECESSARY TO ACCOMPLISH THE WORK.

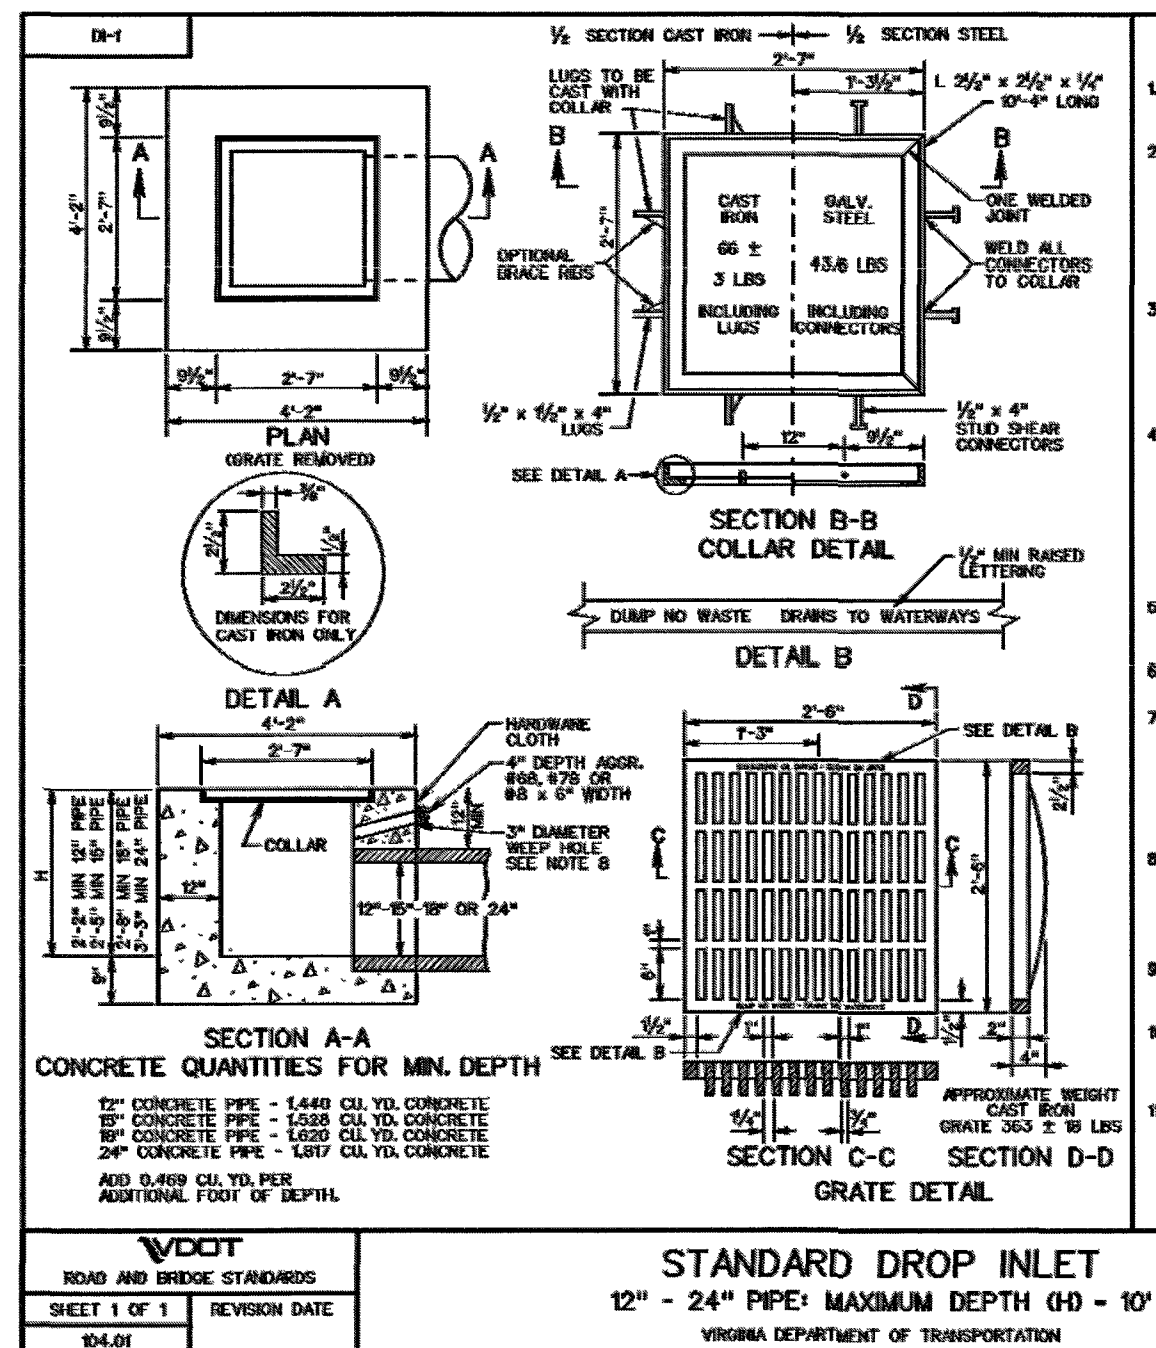


- NOTES:
1. ROOF COLLECTORS SHALL BE 6" PVC UNLESS NOTED OTHERWISE.
 2. STORM DRAINS SHALL BE 8" HDPE UNLESS NOTED OTHERWISE.
 3. CLEANOUTS SHALL BE PLACED AT 5' FROM FACE OF BUILDING OR AS INDICATED.
 4. ALL CLEANOUTS WITHIN PAVEMENT AREAS SHALL BE TRAFFIC BEARING.
 5. ALL CURB SHALL BE VDOT CC-2.
 6. ALL NEW PARKING AREAS AND EXISTING PAVED AREAS DISTURBED FROM CONSTRUCTION SHALL BE PAVED.
 7. CLEANOUTS SHALL BE LOCATED NOT MORE THAN 100 FEET APART.
 8. ROOF COLLECTORS 8" OR LARGER SHALL UTILIZE NYLOPLAST CATCH BASIN STRUCTURES FOR CLEANOUTS AND CHANGES IN DIRECTION.
 9. NYLOPLAST STRUCTURES SHALL BE LOCATED NOT MORE THAN 300 FEET APART.

WHEN ARE INLINE DRAINS USED?

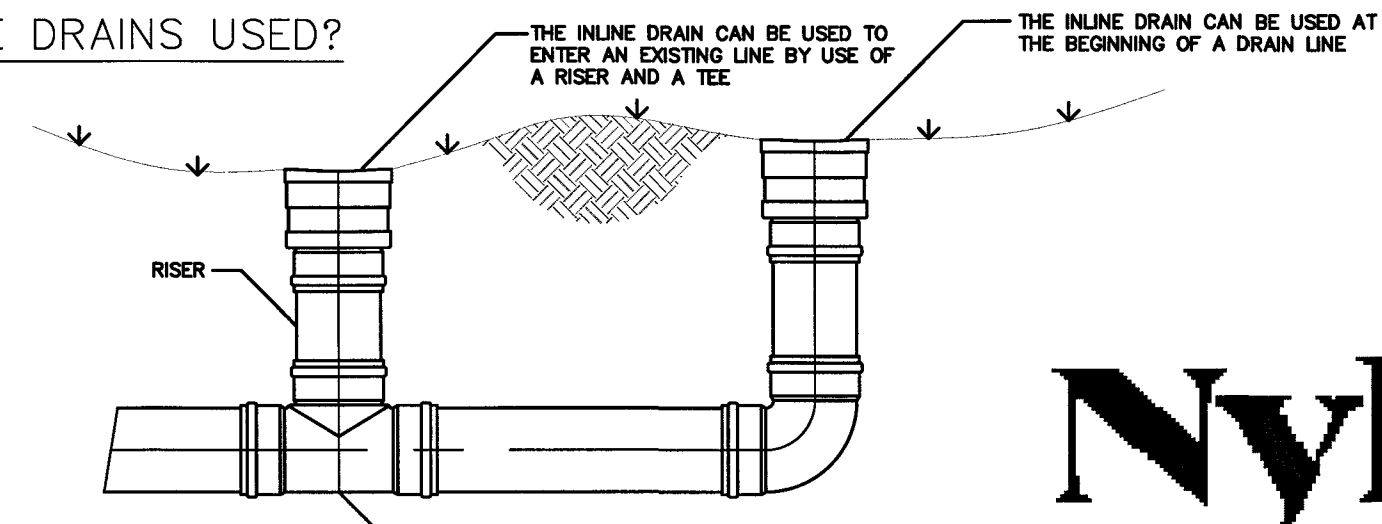


TYPICAL INSTALLATIONS

TYPICAL INSTALLATION OF NYLOPLAST DRAIN BASIN AND INLINE DRAIN

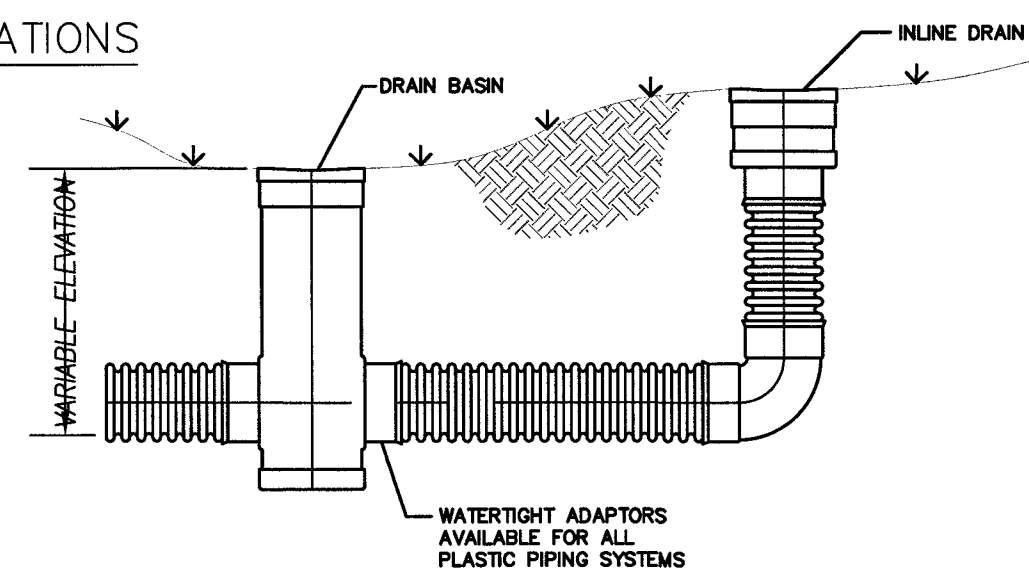

WHEN ARE DRAIN BASINS USED?

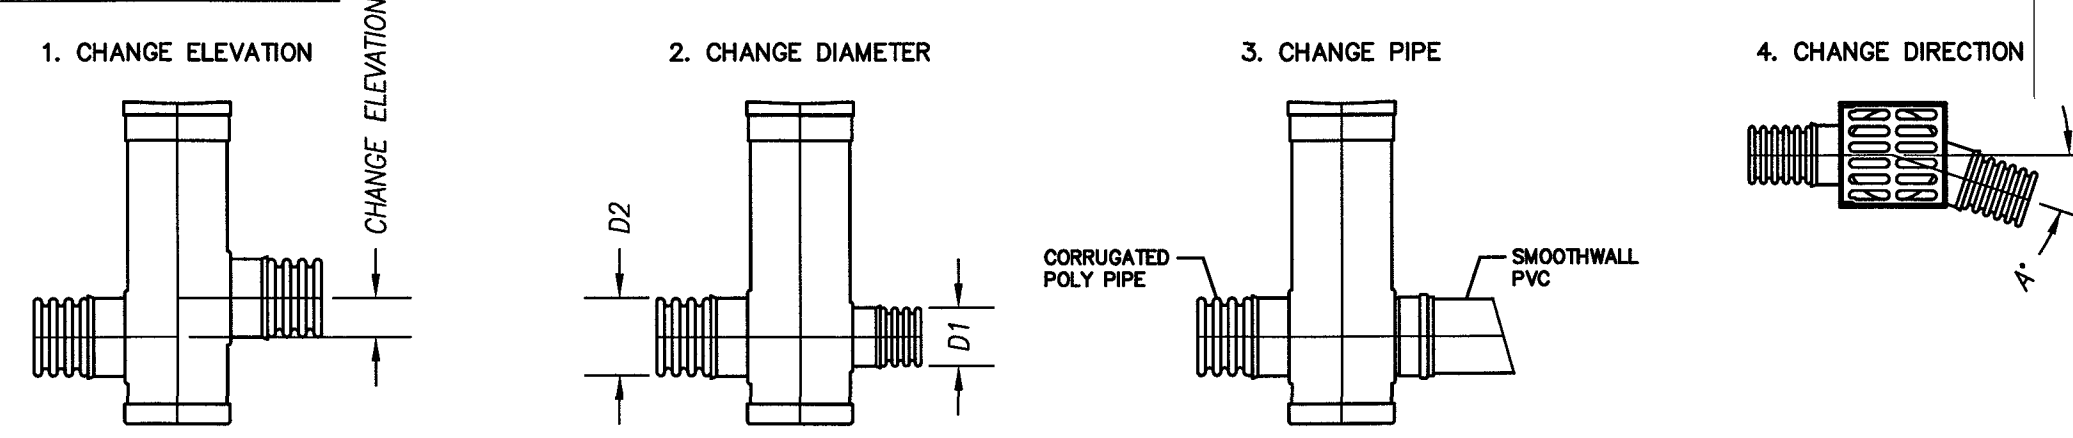

Nyloplast

RENAME: TYP. INST. DWG.

SCALE: 1/4" = 1'-0"

TYPICAL INSTALLATION

nyloplast america

1000 1st St. N. • Minneapolis, MN 55412 • 612-835-1000

SHEET: 1