


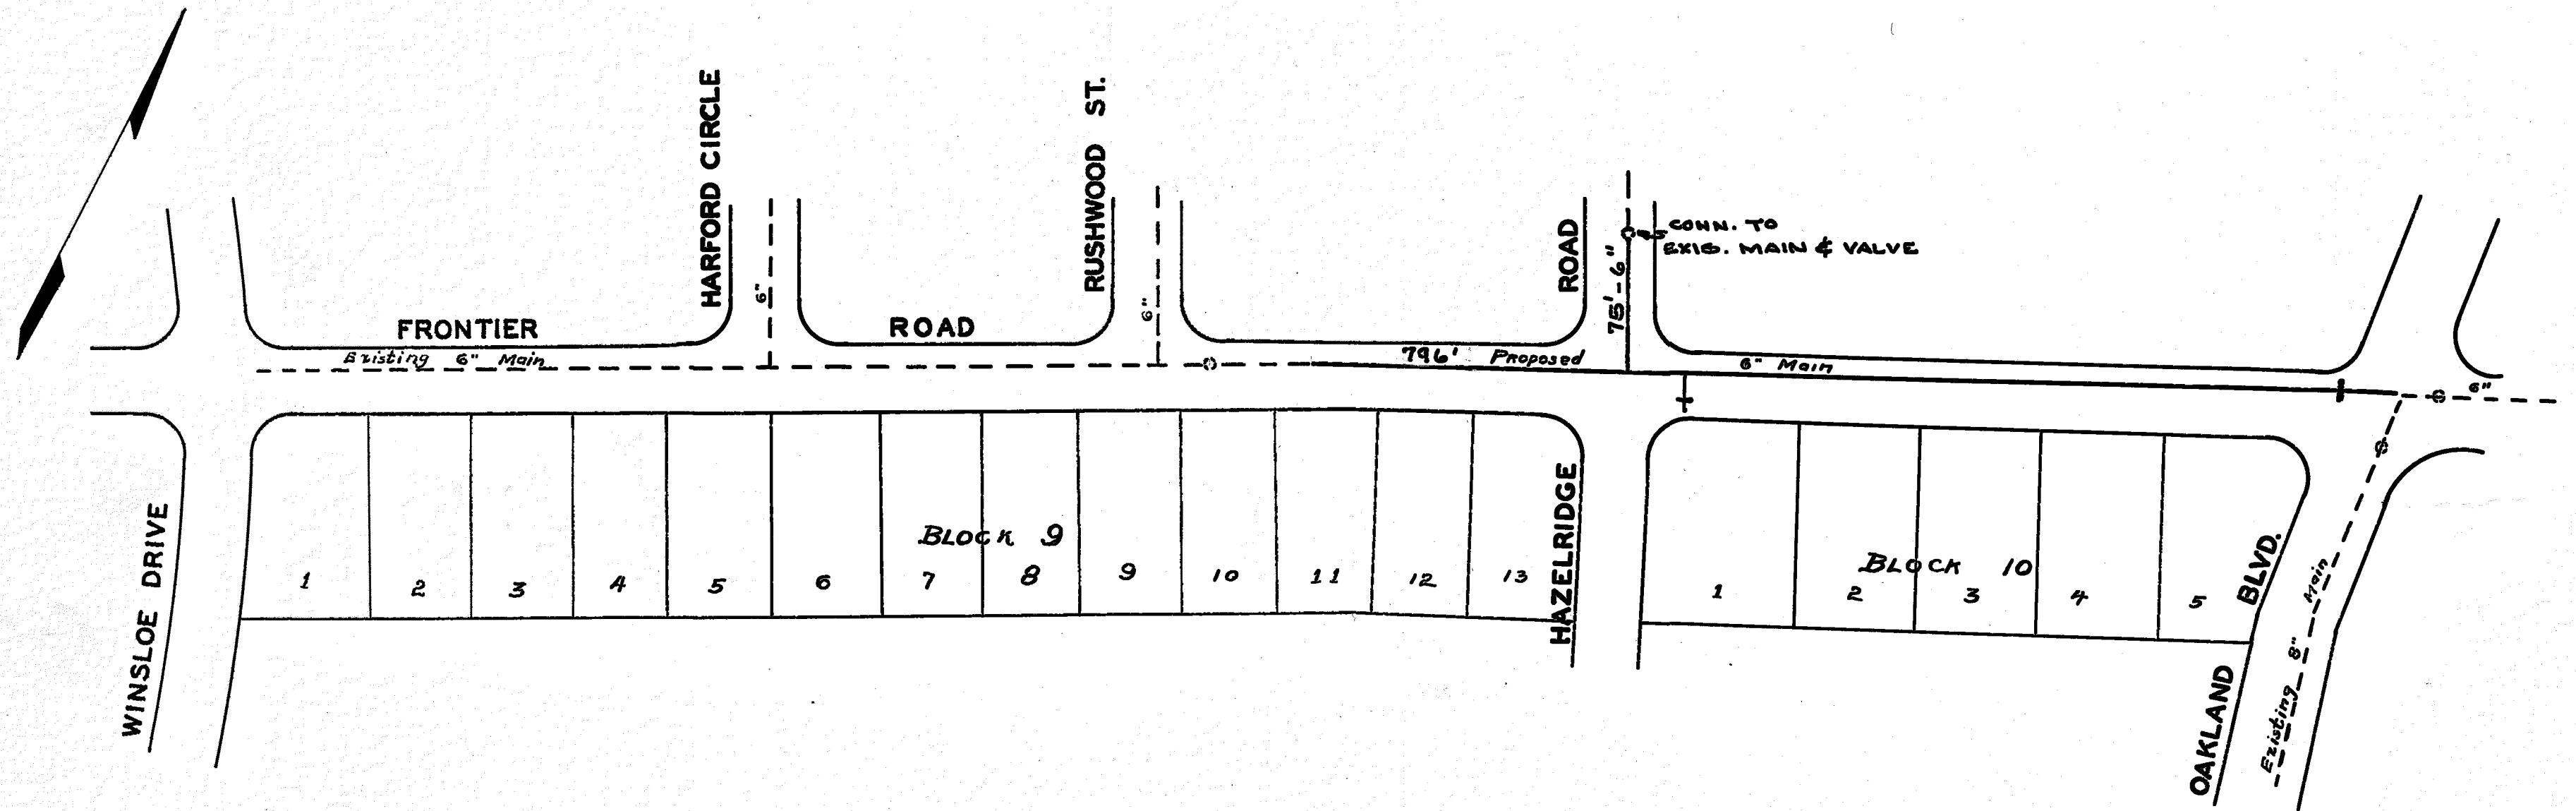

R. E. Lillaw
MGR. ROANOKE WATER DEPT.

W. K. Sinsbach
AGENT FOR ROANOKE PLANNING COMM.

H. C. Broun
CITY ENGINEER OF ROANOKE, VA.

Joe W. Smith
DIRECTOR OF PUBLIC WORKS

9-27-60
DATE

9-27-60
DATE

9-27-60
DATE

9-27-60
DATE

DATE STARTED 11-15-60				
DATE COMP. 11-23-60				
FEET MAIN	SIZE	VALVE	VAULT	BOX
871	6"	1	1	
F. H. COMP.				
F. H. STUB ONLY	1	6"	1	1
SERV. INS. BY: B. R. H.				
MAINS INS. BY: B. R. H.				
NO. 3/4" SERV. INS. 18				
CITY OR CO. CITY				
DEPT. INSP.				

WATER DEPARTMENT
CITY OF ROANOKE, VA.
FLEMING OAKS SECTION NO. 6
SCALE - 1" = 100'
DRAWN BY E.L.A. AUGUST, 11, 1960

60-43