
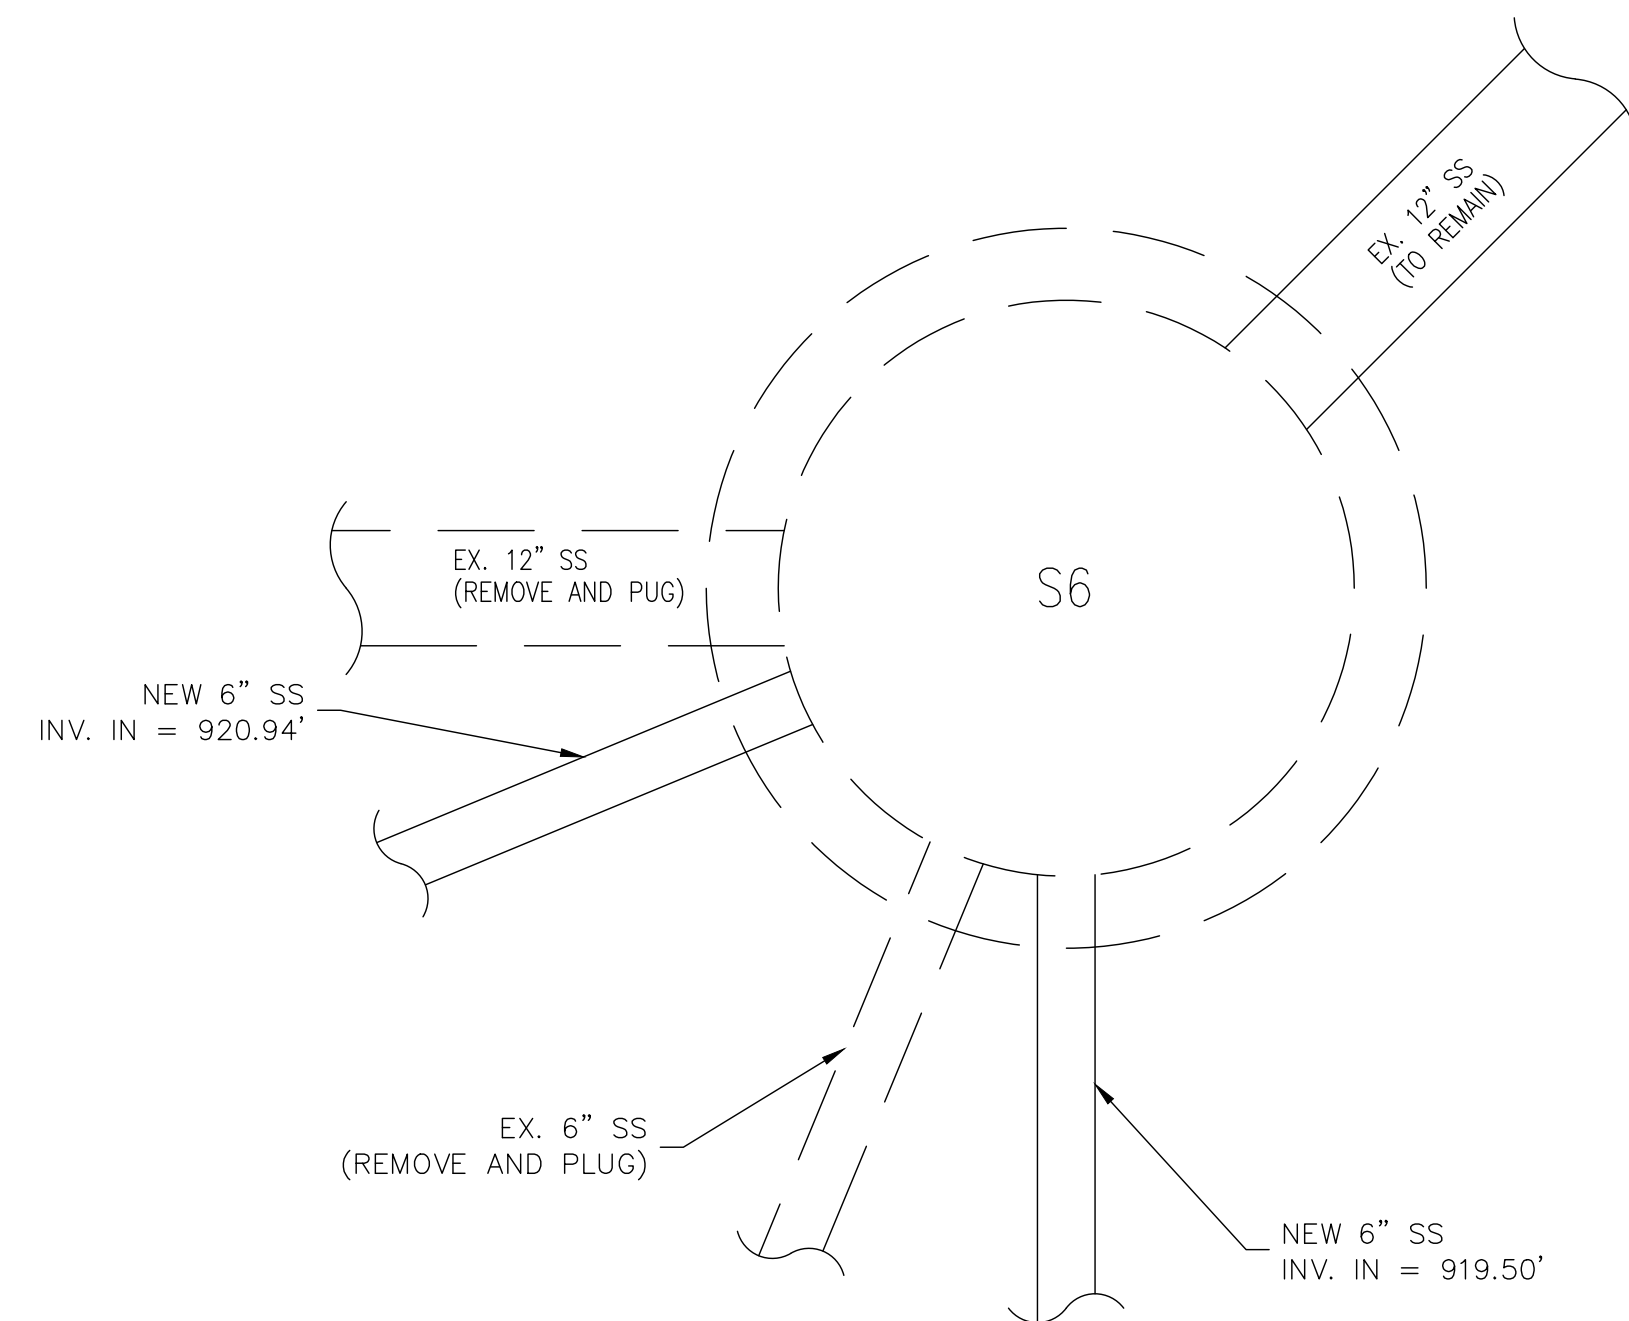


Alignment – San 1 PROFILE – NOT USED

SS6 ENLARGEMENT

NO SCALE

Alignment – San 2 PROFILE

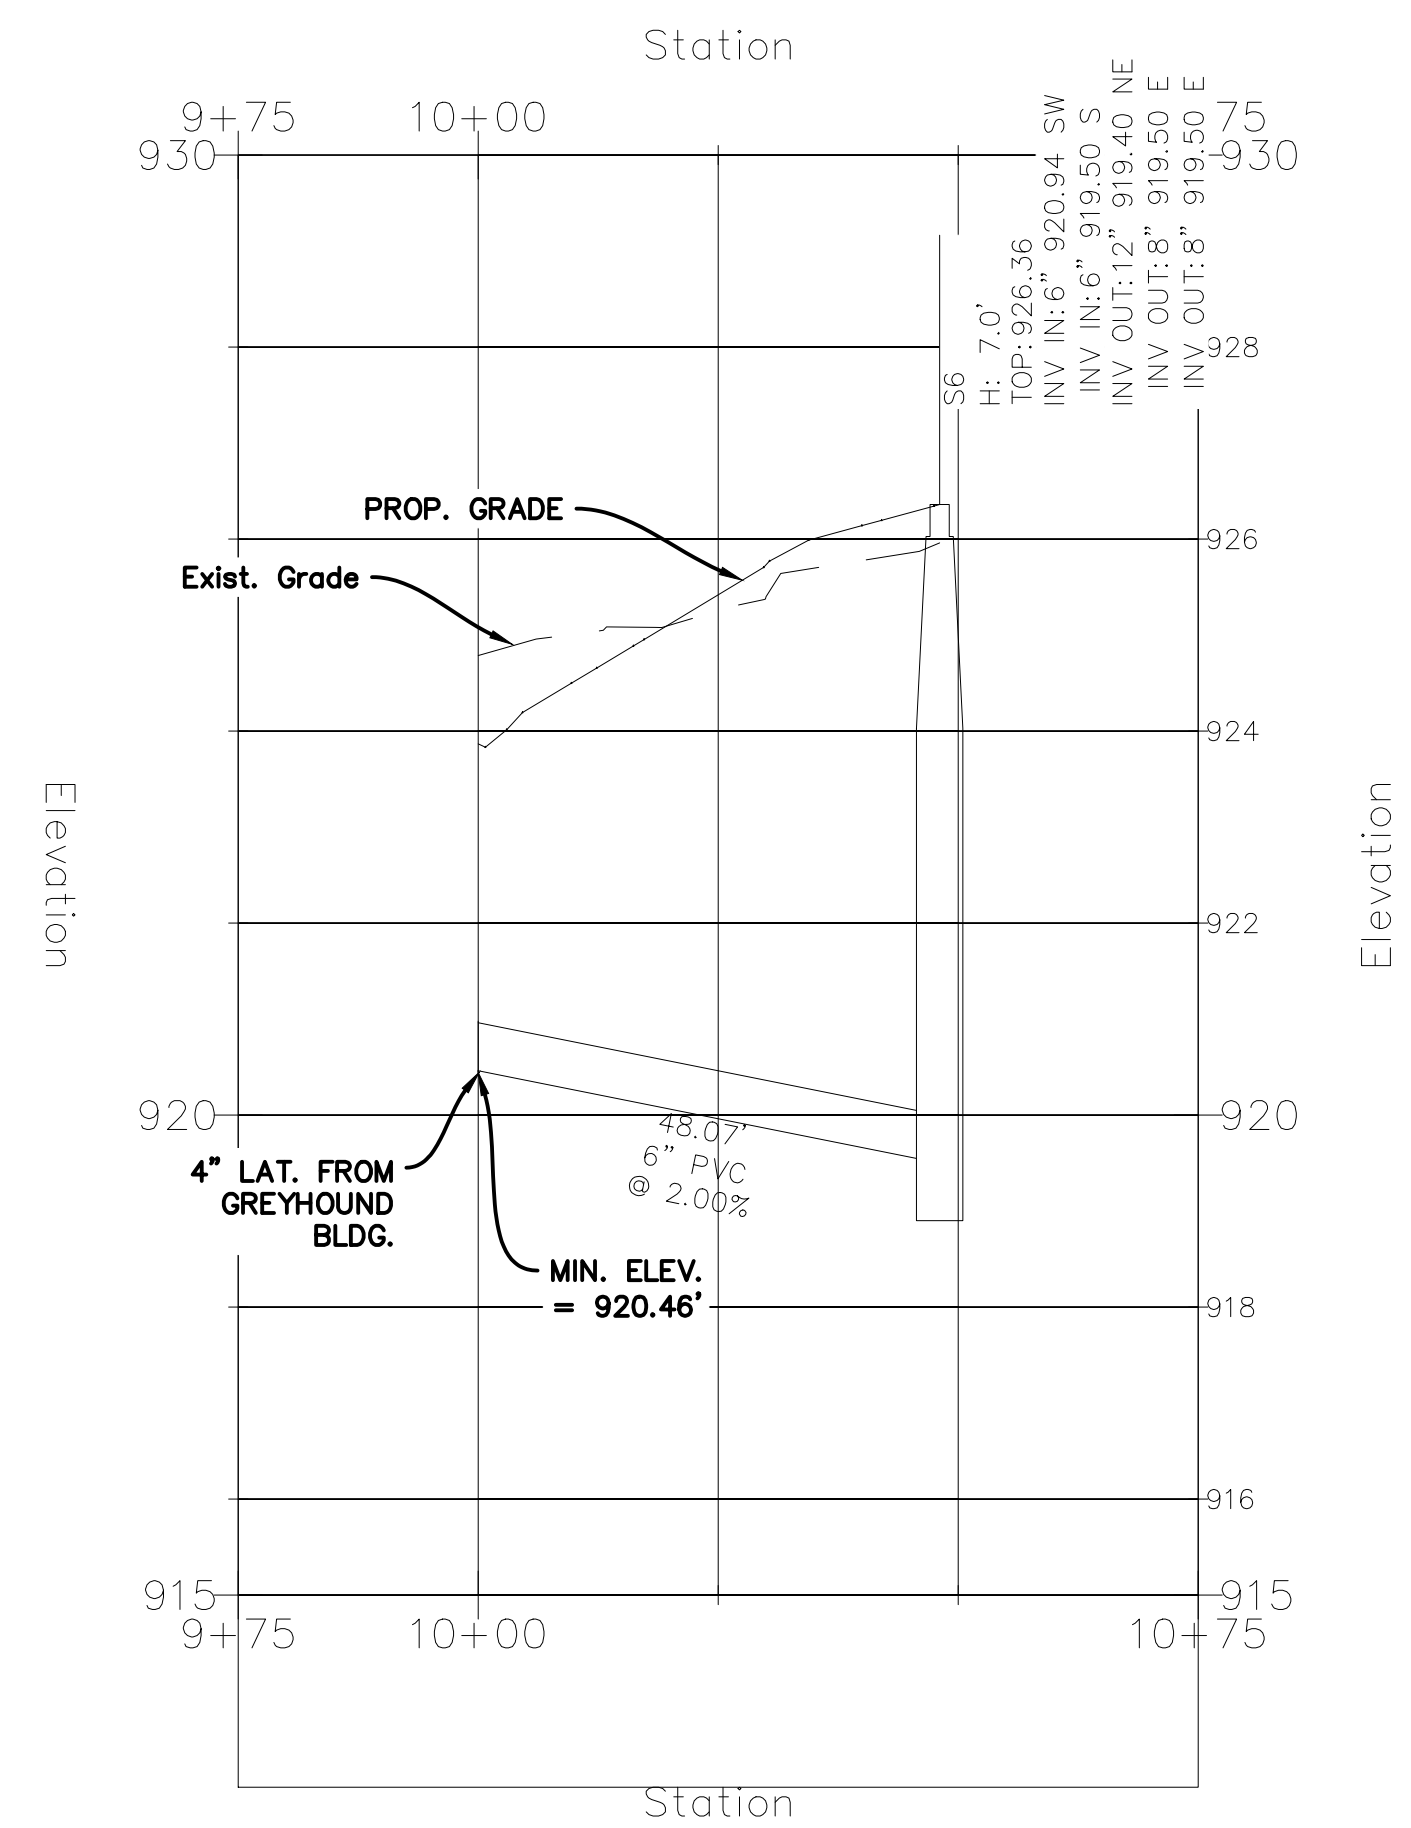


Structure Table			
Structure Name	Type	Details	NORTHING & EASTING
S0	Exist.	Rim El.: 931.56 H = 7.5'	N = 9996.80 E = 9919.16
S1	Exist.	Rim El.: 931.32 H = 8.0' INV OUT = 923.71 (12")	N = 9983.88 E = 9936.07
S2	Exist.	Rim El.: 927.05 H = 8.6' INV OUT = 919.25 (12")	N = 9934.24 E = 10462.47
S3	Exist.	Rim El.: 926.95 H = 10.0' INV OUT = 916.97 (24")	N = 9930.16 E = 10469.50
S4	Exist.	Rim El.: 926.95 H = 8.6' INV OUT = 918.19 (18")	N = 9910.47 E = 10452.05
S5	Exist.	Rim El.: 922.35 H = 3.4' INV OUT = 918.94 (18")	N = 9787.33 E = 10471.31
S6	Exist.	Rim El.: 926.36 H = 7.0' INV OUT = 919.40 (12") INV OUT = 919.50 (8") INV OUT = 919.50 (8")	N = 9888.51 E = 10426.78


NOTES:

1. REFER TO PLANS FOR EXISTING AND PROPOSED UTILITY CROSSINGS.
2. ALL MANHOLE COVERS ARE STANDARD. NO BOLT-DOWN COVERS ARE REQUIRED

Alignment – San 3 PROFILE

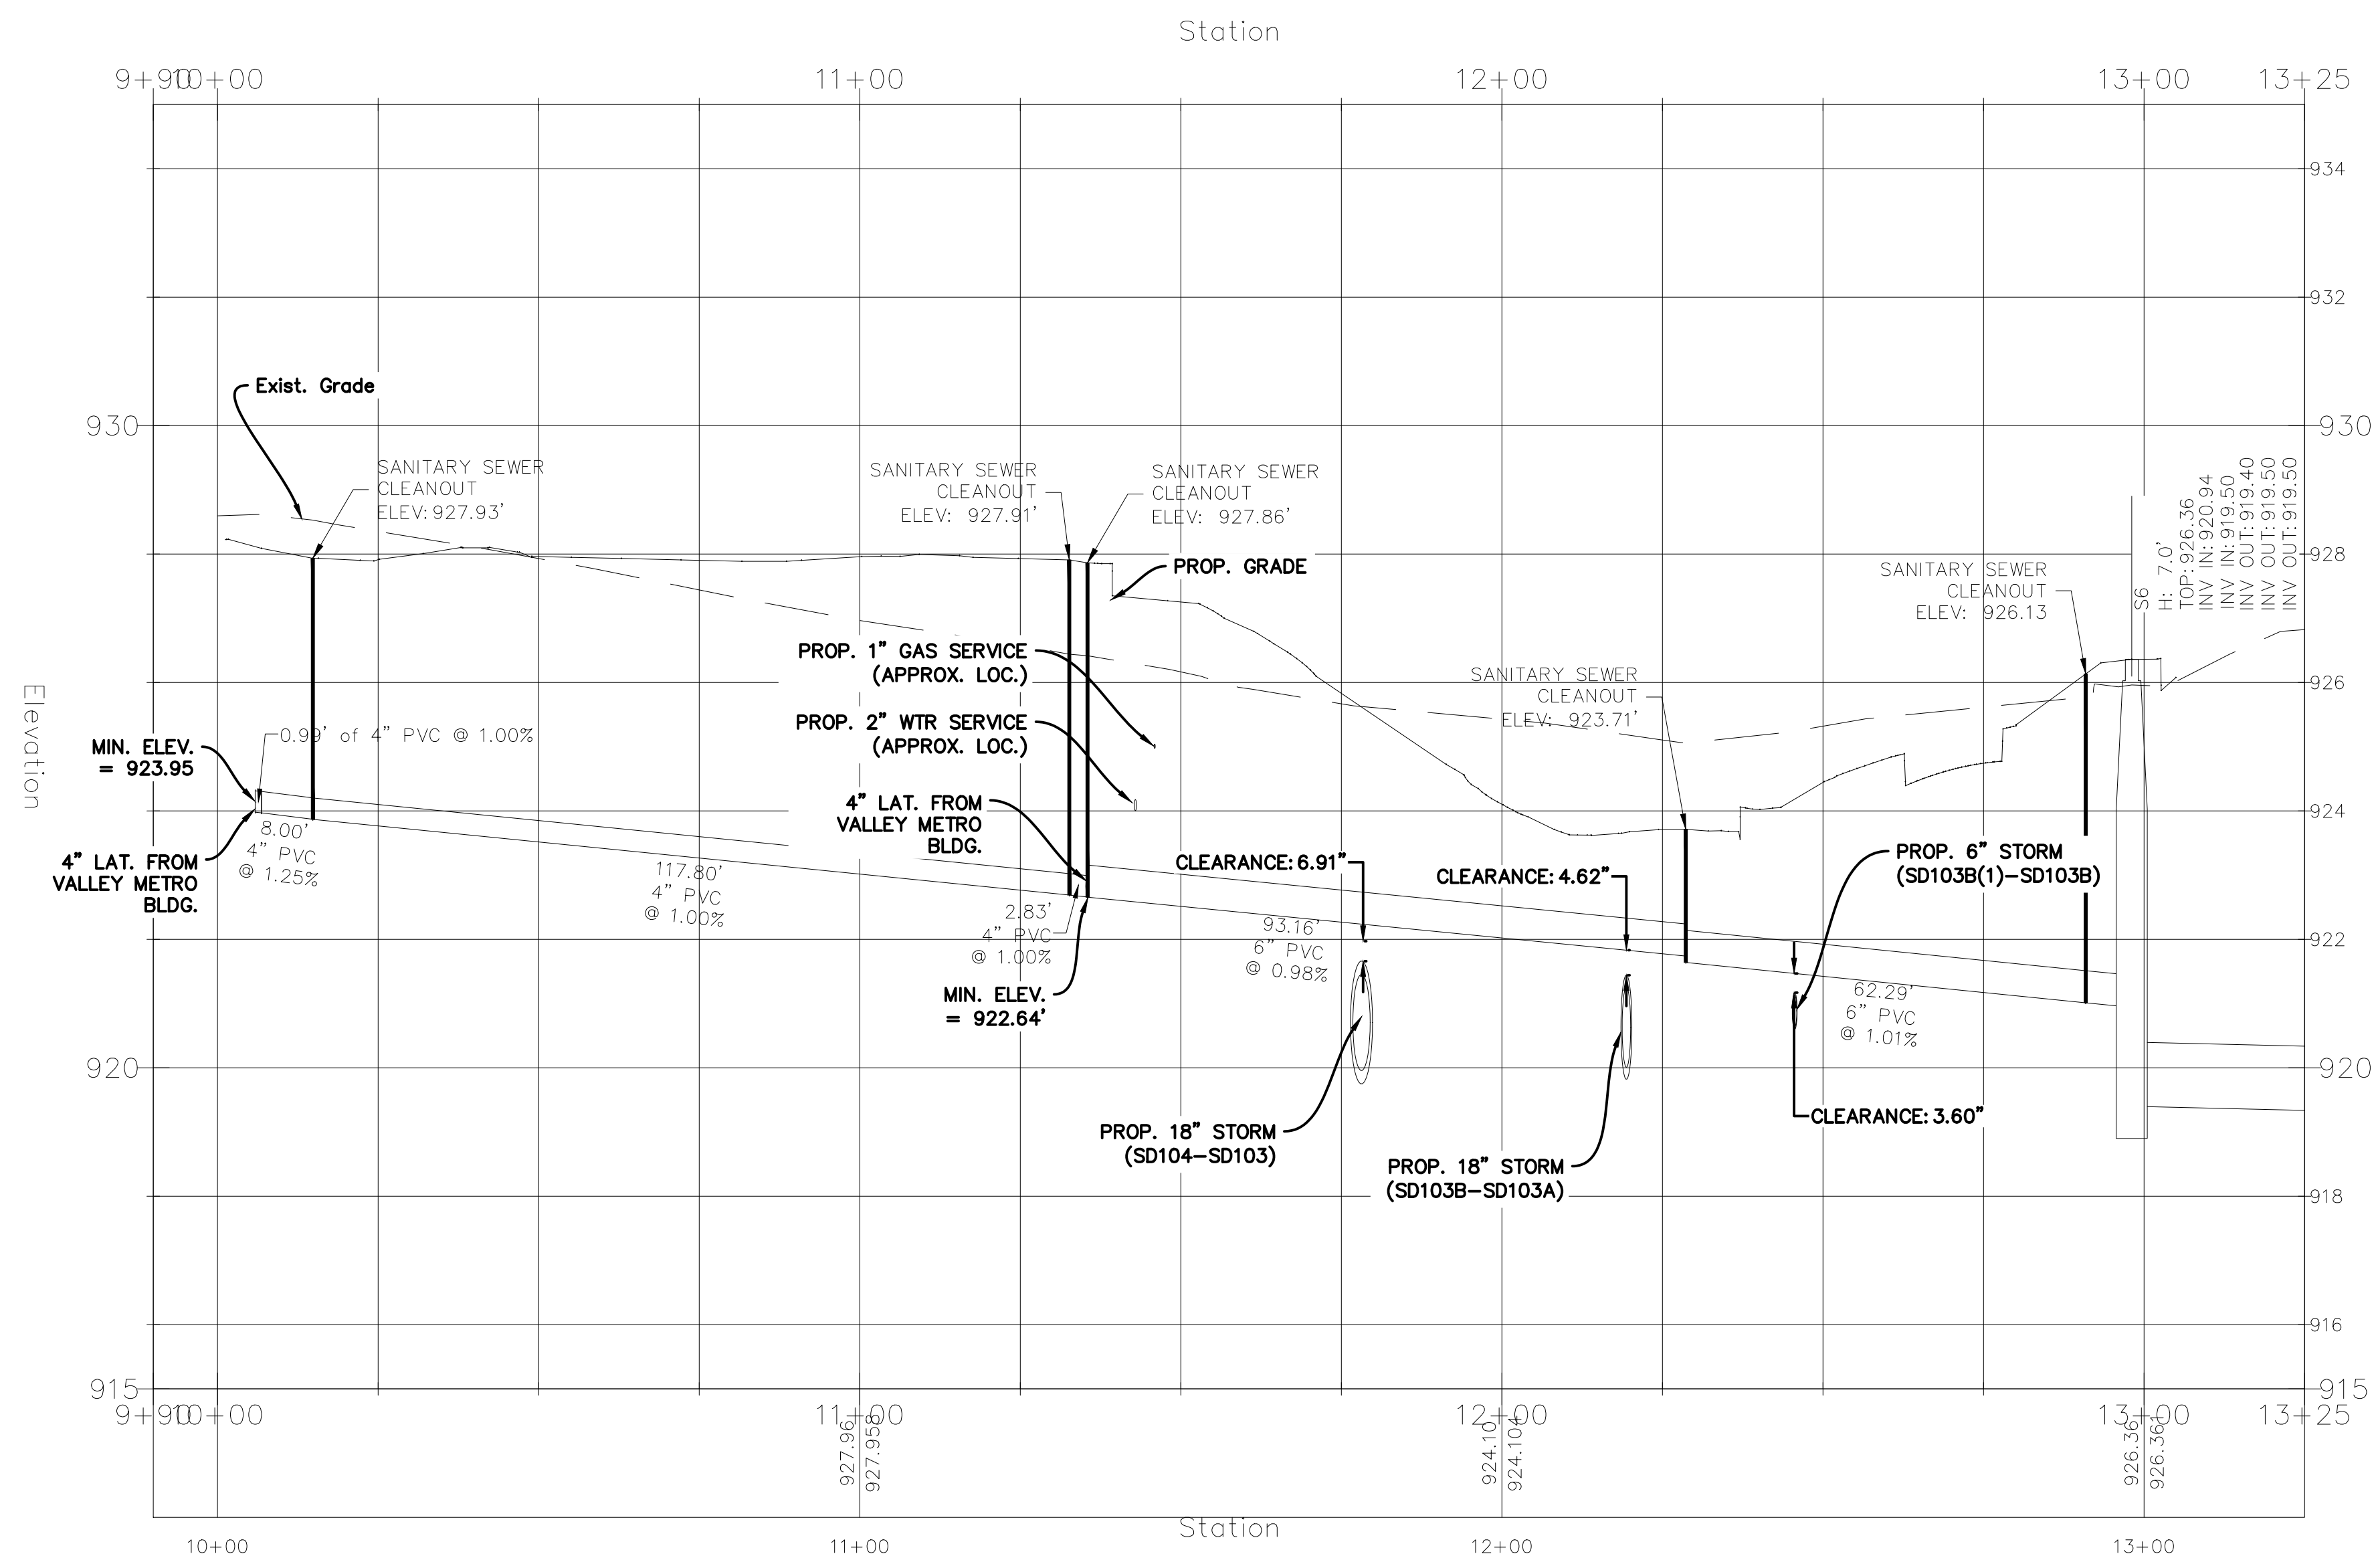

Alignment – San 4 PROFILE

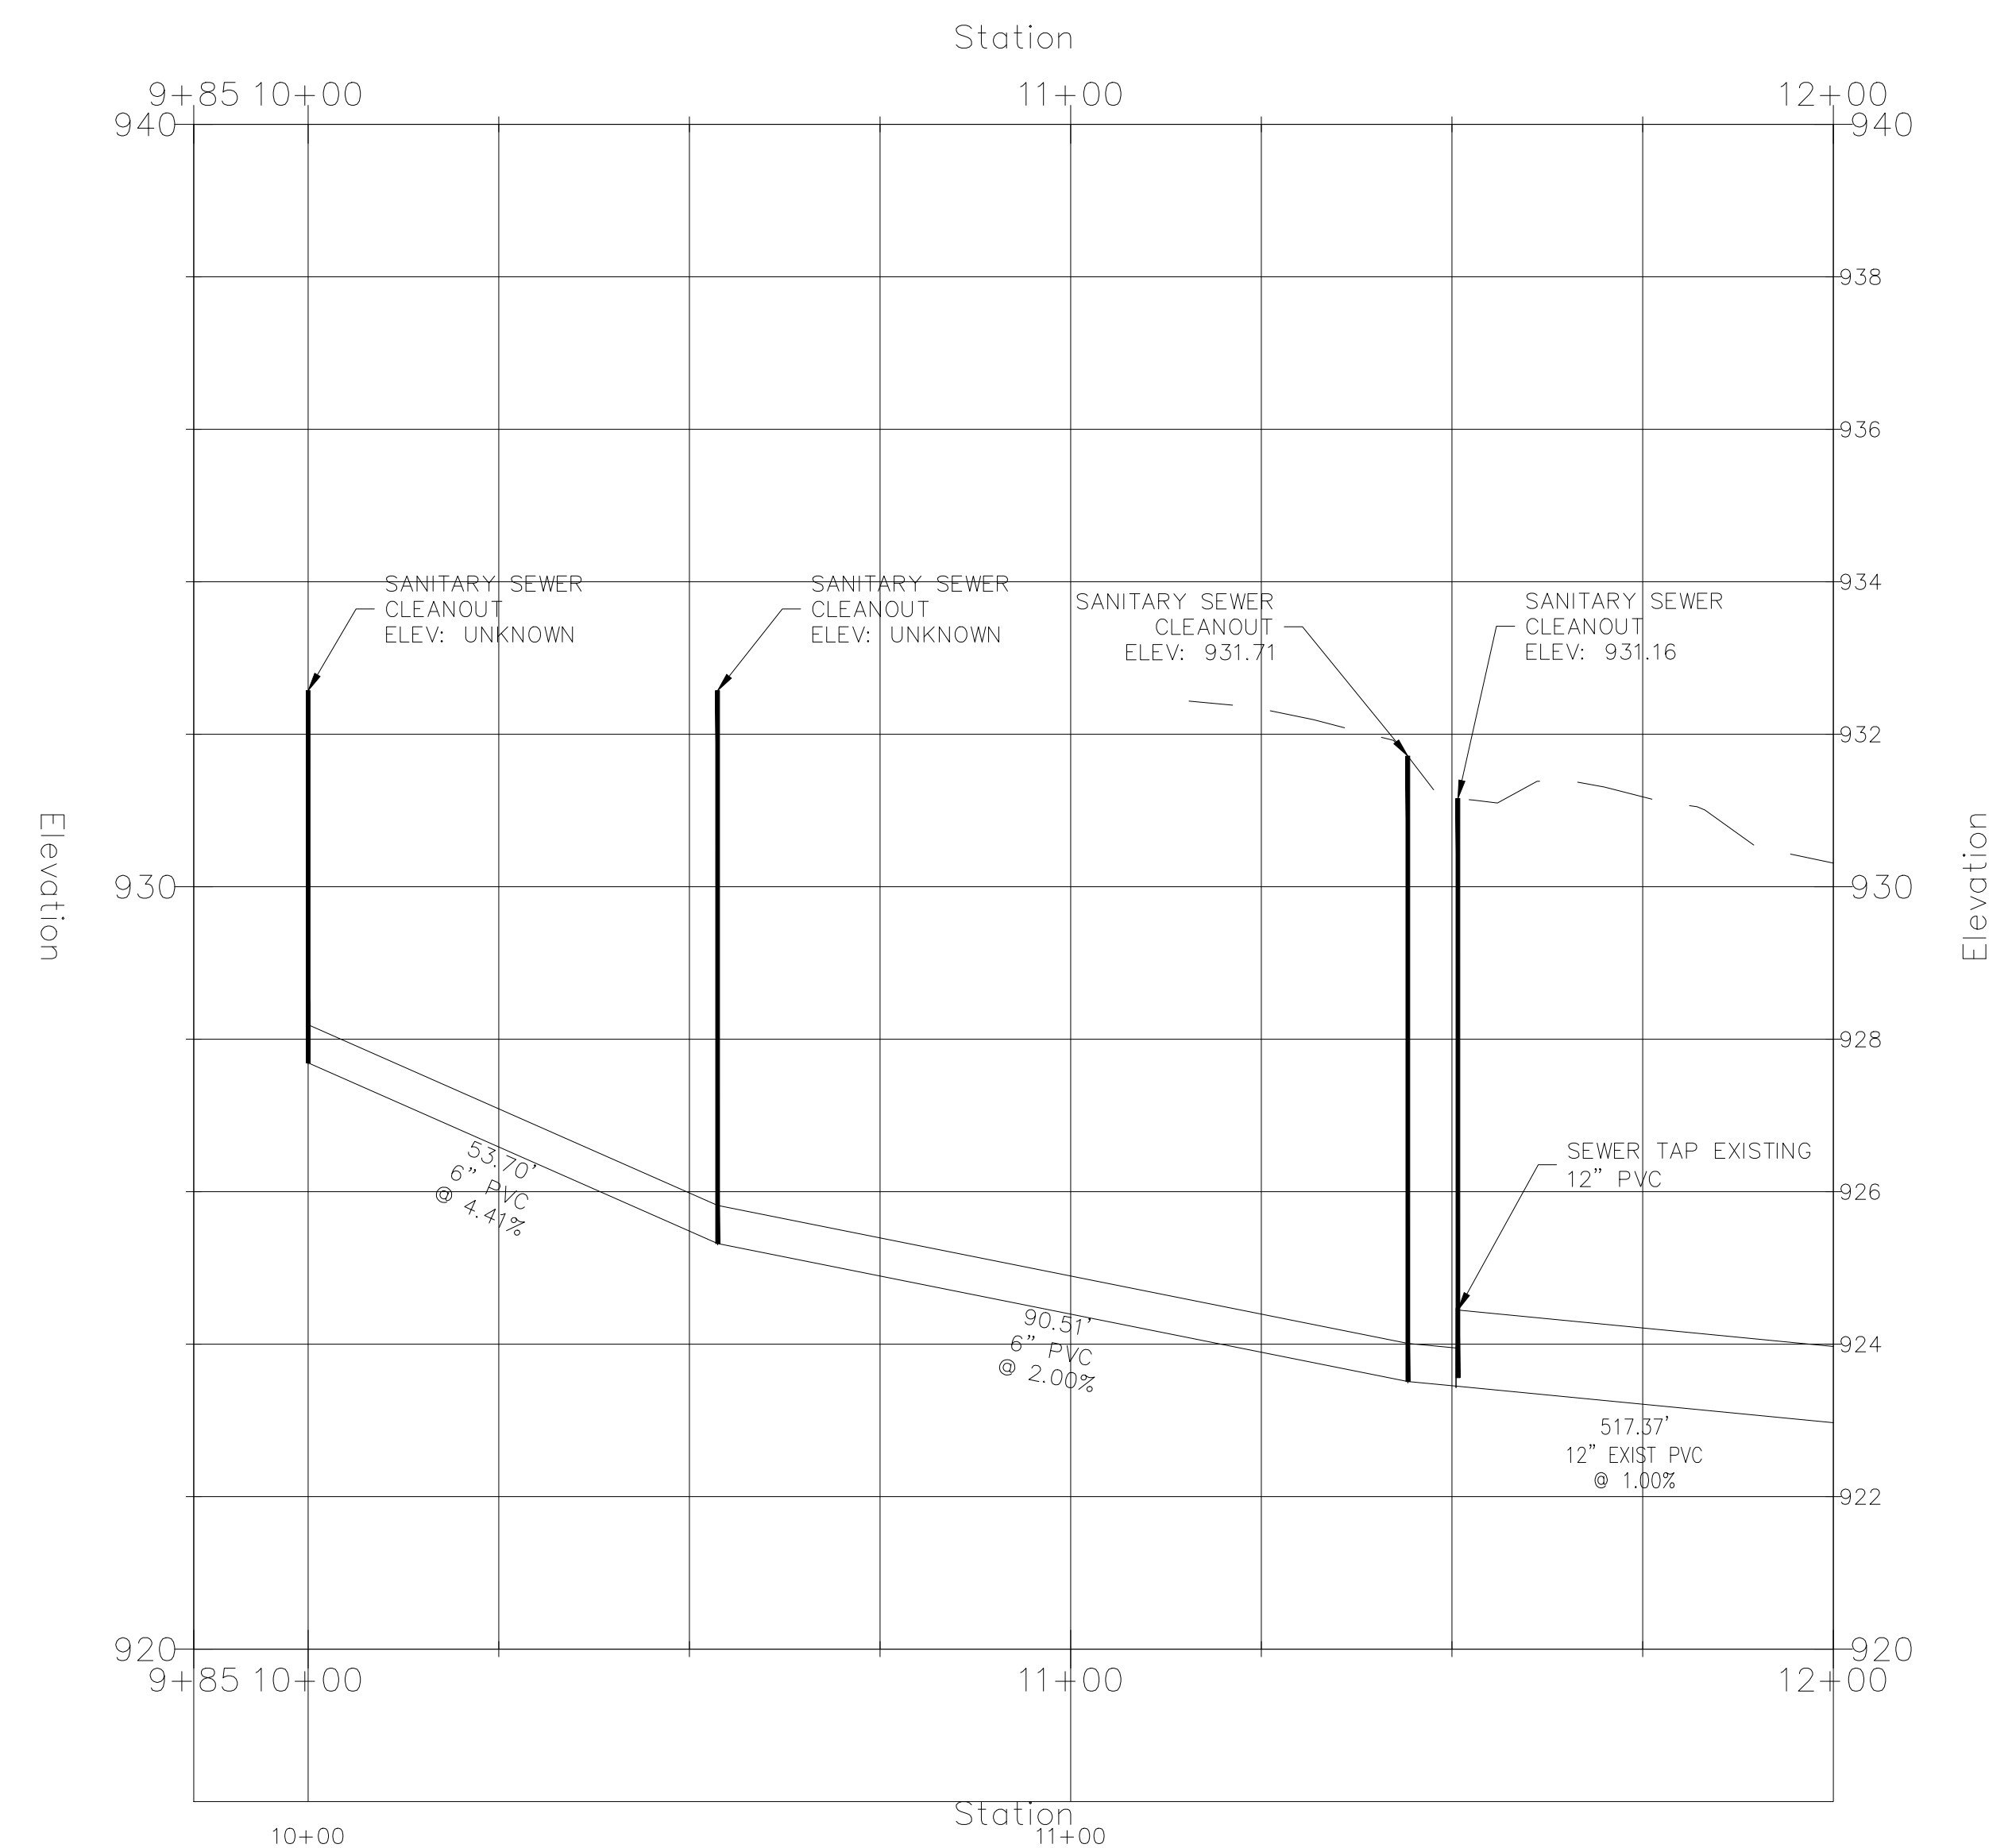

HORIZONTAL SCALE

VERTICAL SCALE

$1'' = 20' - 0''$


$1'' = 2' - 0''$


SPECTRUM DESIGN
architects | engineers

Plaza Suite 1
10 Church Avenue, SE
Roanoke, VA 24011
540.342.6001

SPECTRUMPC.COM

City of Roanoke
Planning, Building, & Development

COMPREHENSIVE DEVELOPMENT PLAN

APPROVED

by Aaron Cypher 09/08/2021

NEW CONSTRUCTION FOR

**GRTC
TRANSIT STATION**

CITY OF ROANOKE

Spectrum Design Project No.:

19106



PROJ. MGR.: **JM** CHECKED BY: **MAR** DRAWN BY: **CDL**

SHEET ISSUE DATE:
07.30.2021

PROJECT PHASE:
CONSTRUCTION DOCUMENTS

REVISION	NUMBER	DATE
----------	--------	------

KEY PLAN:

SHEET NAME:

SANITARY SEWER PROFILES

SHEET NUMBER:

C202