




Alignment – Storm 9 PROFILE

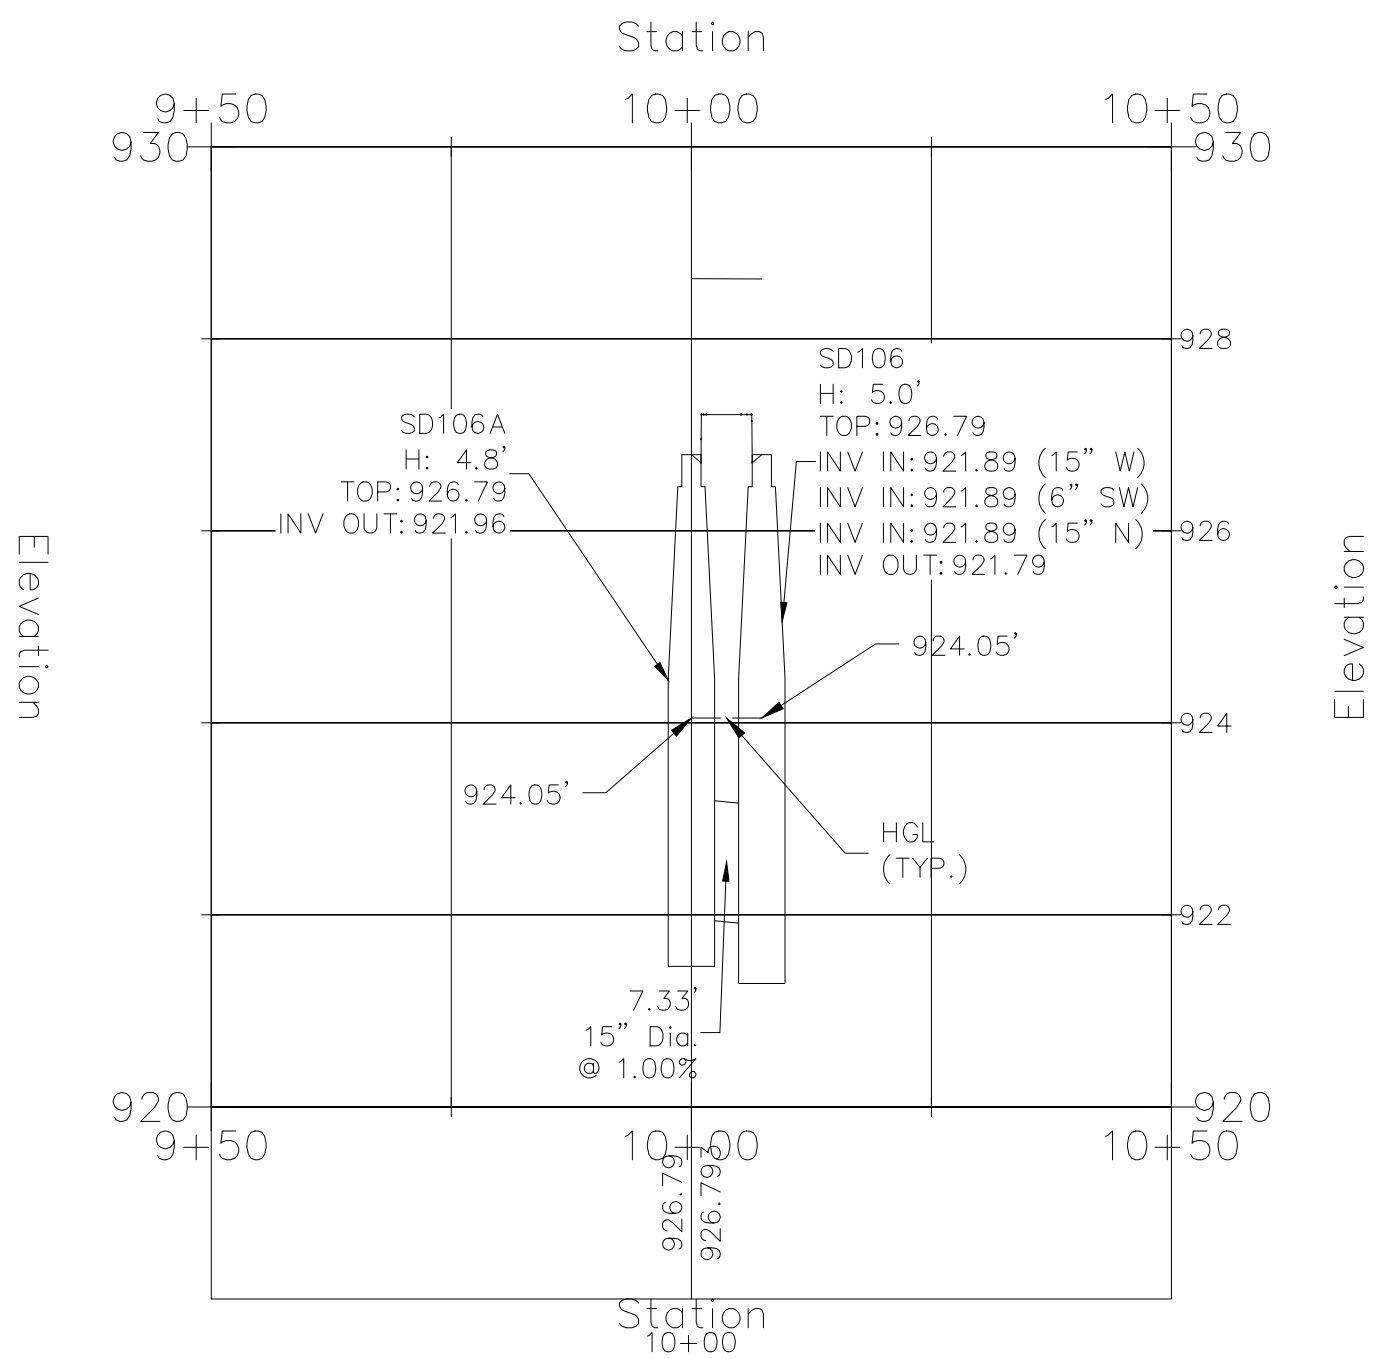


Alignment – Storm 10 PROFILE

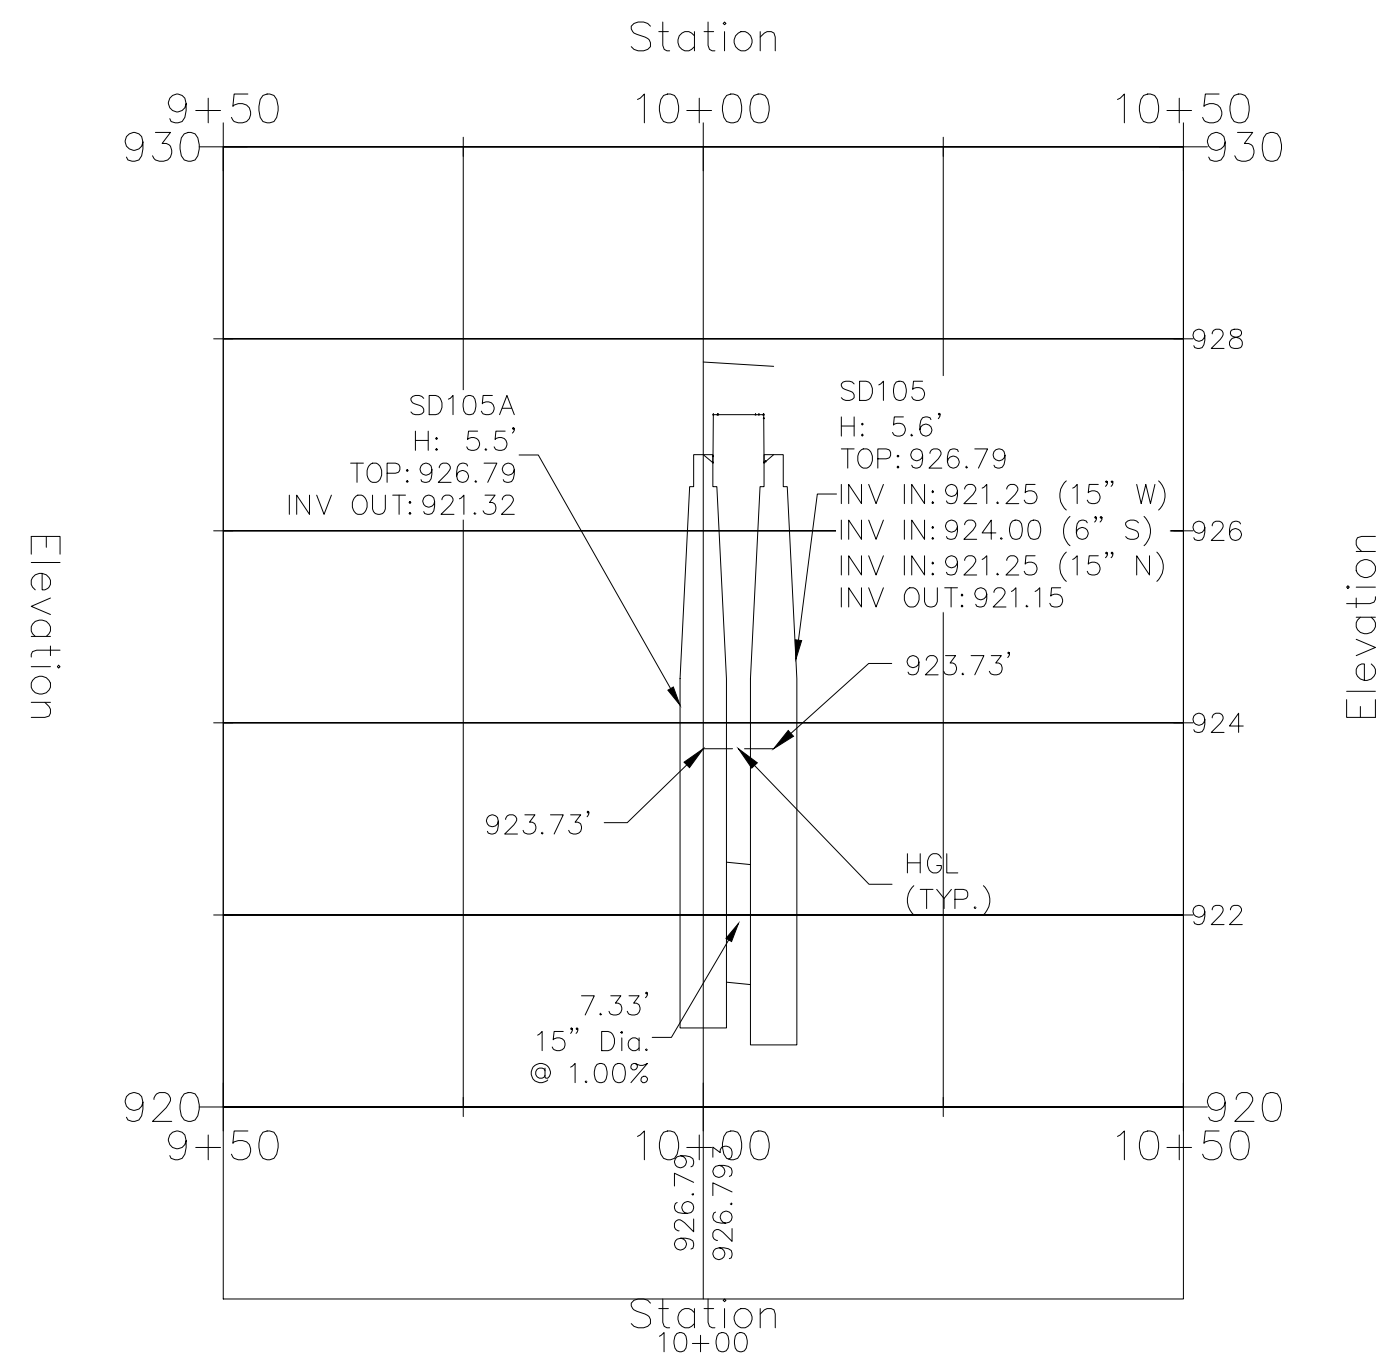


Alignment – Storm 5 PROFILE

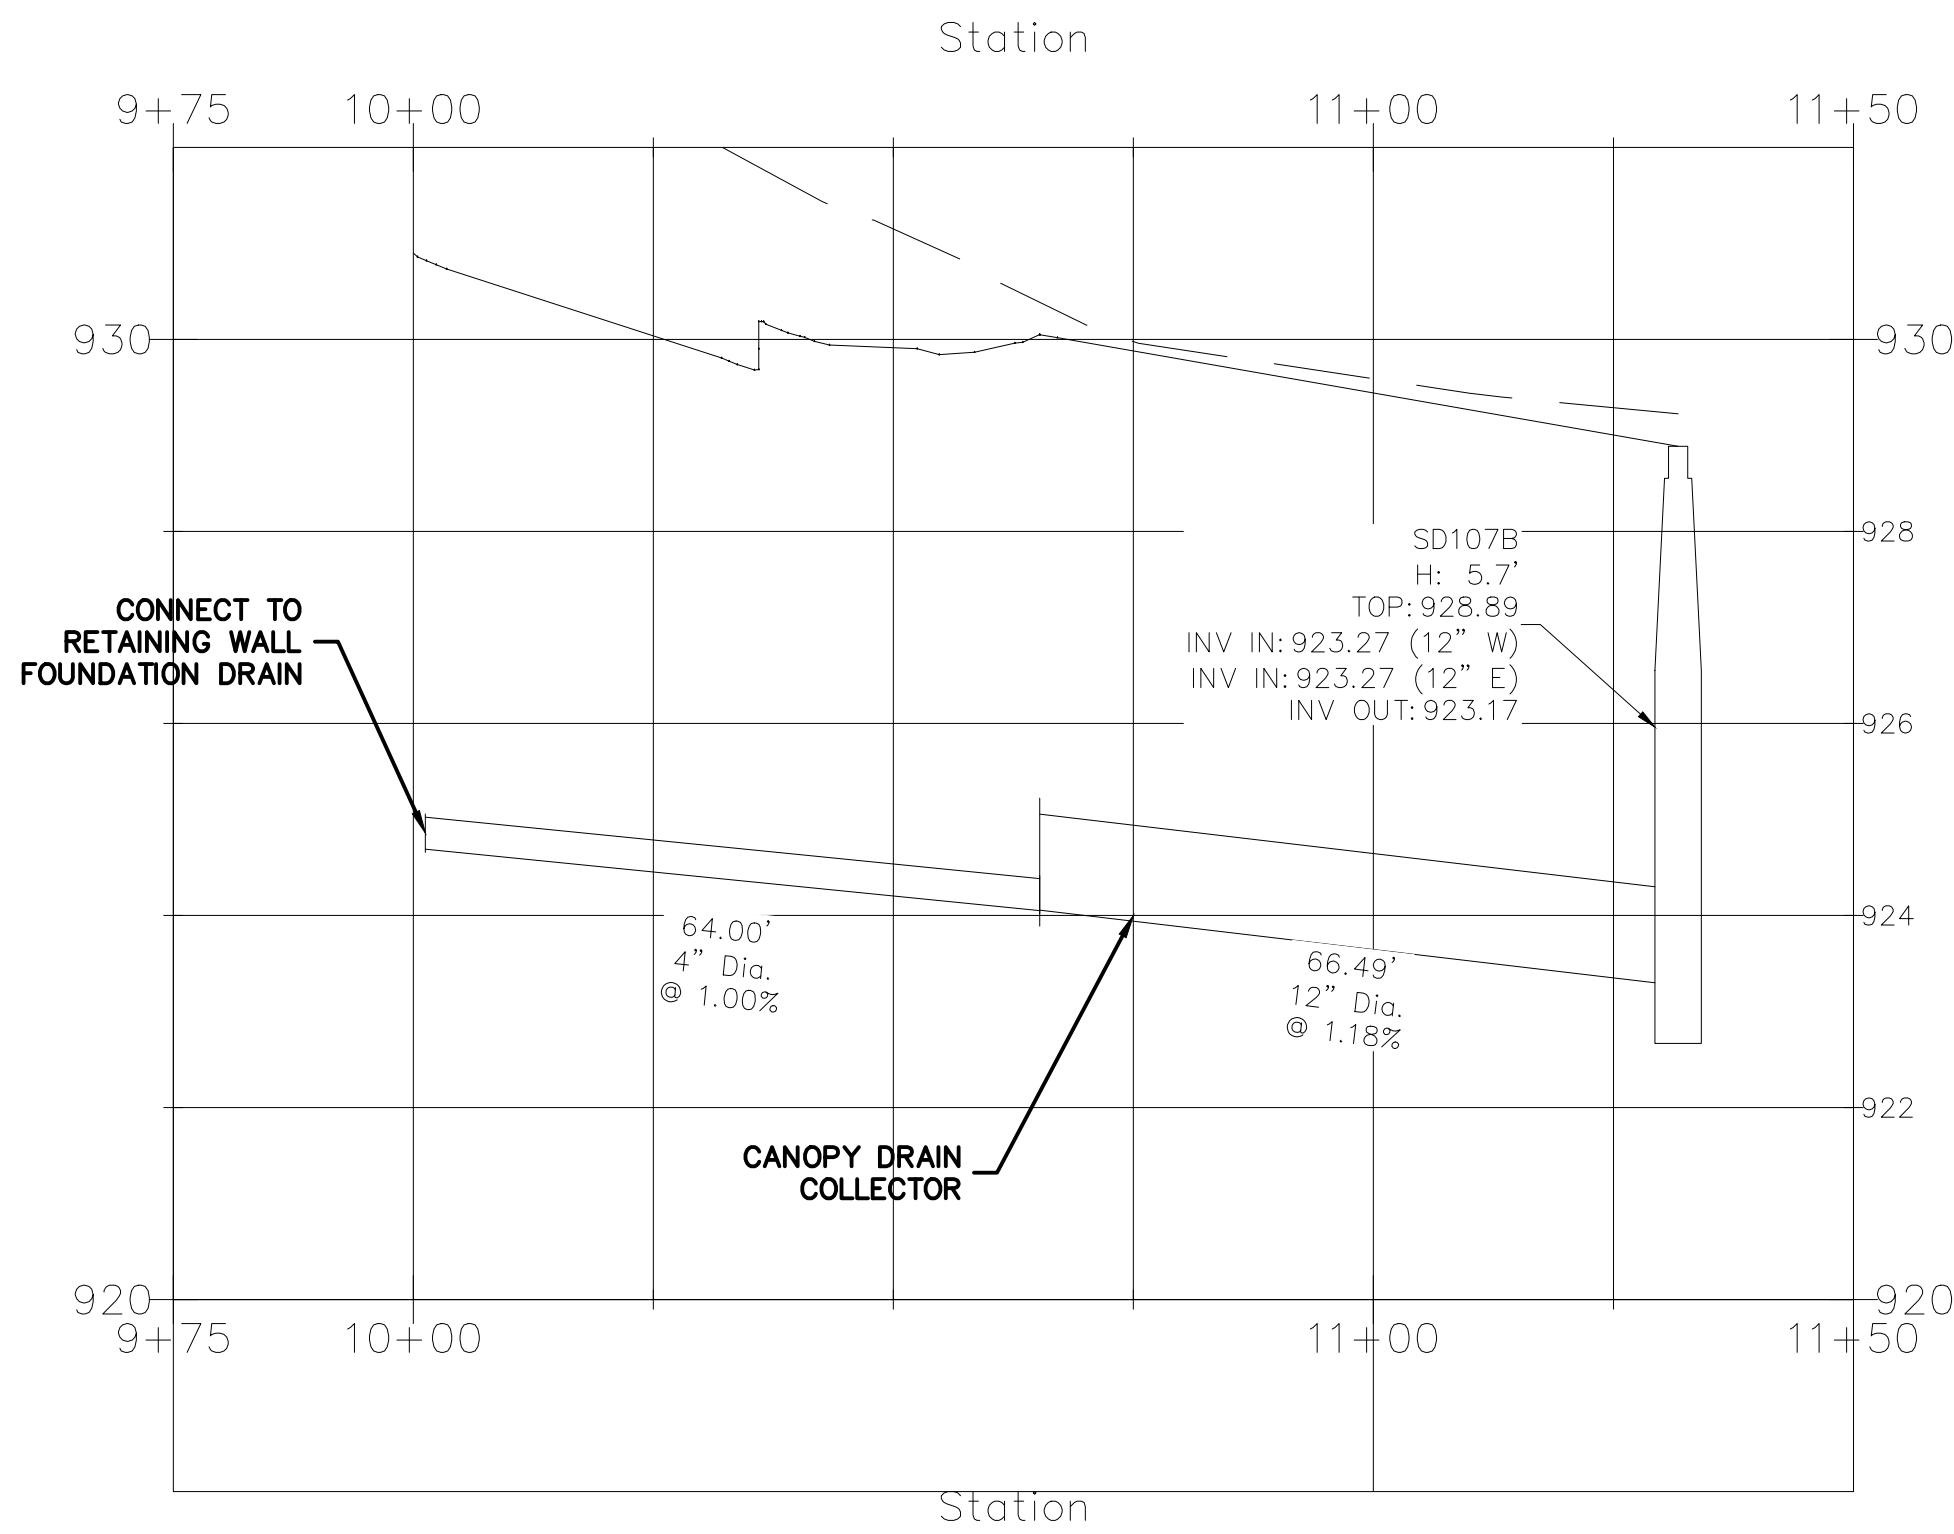


Alignment – Storm 6 PROFILE

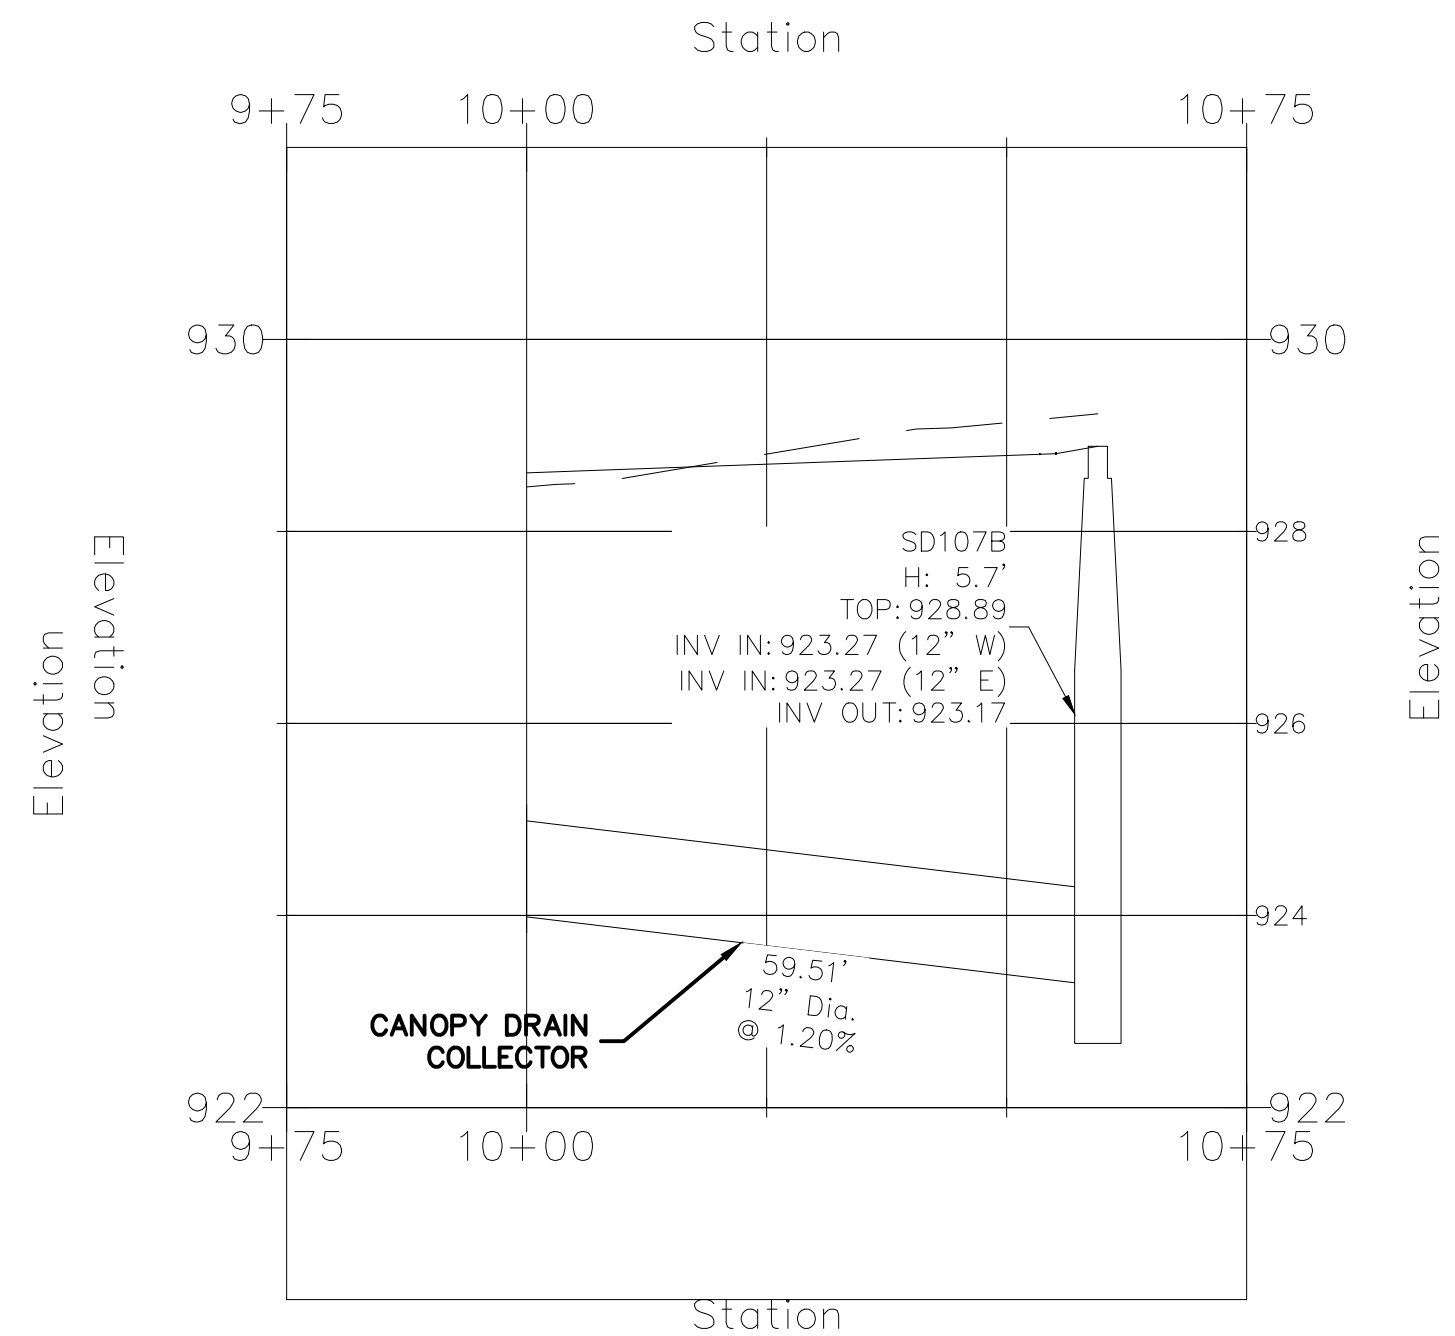

Alignment – Storm 7 PROFILE

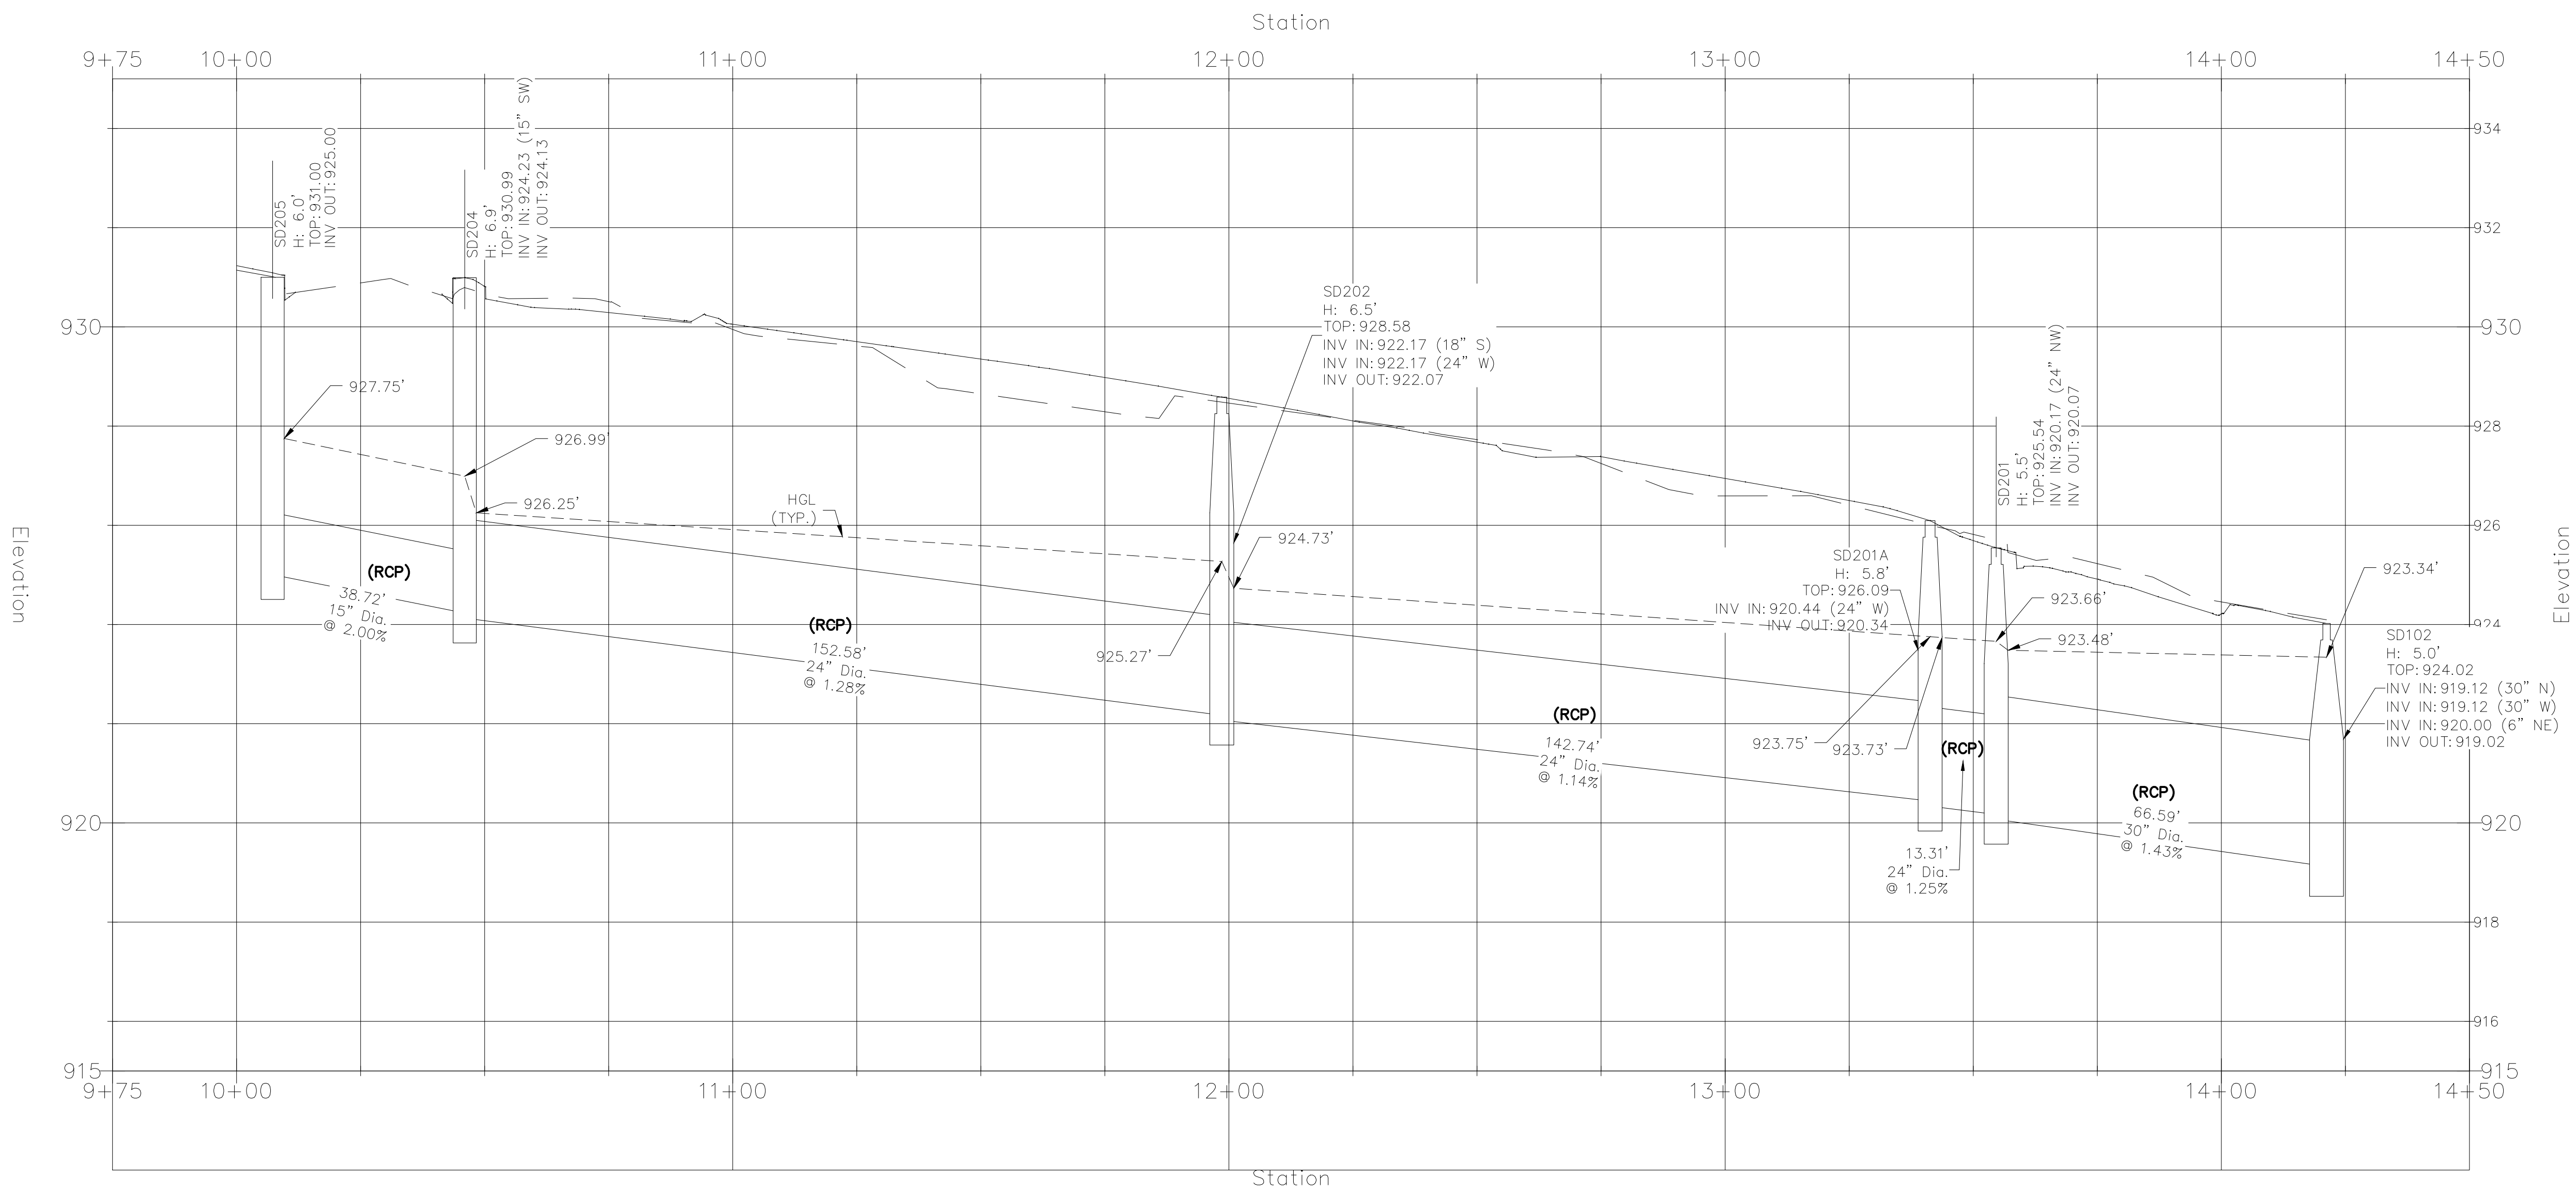

Alignment – Storm 8 PROFILE

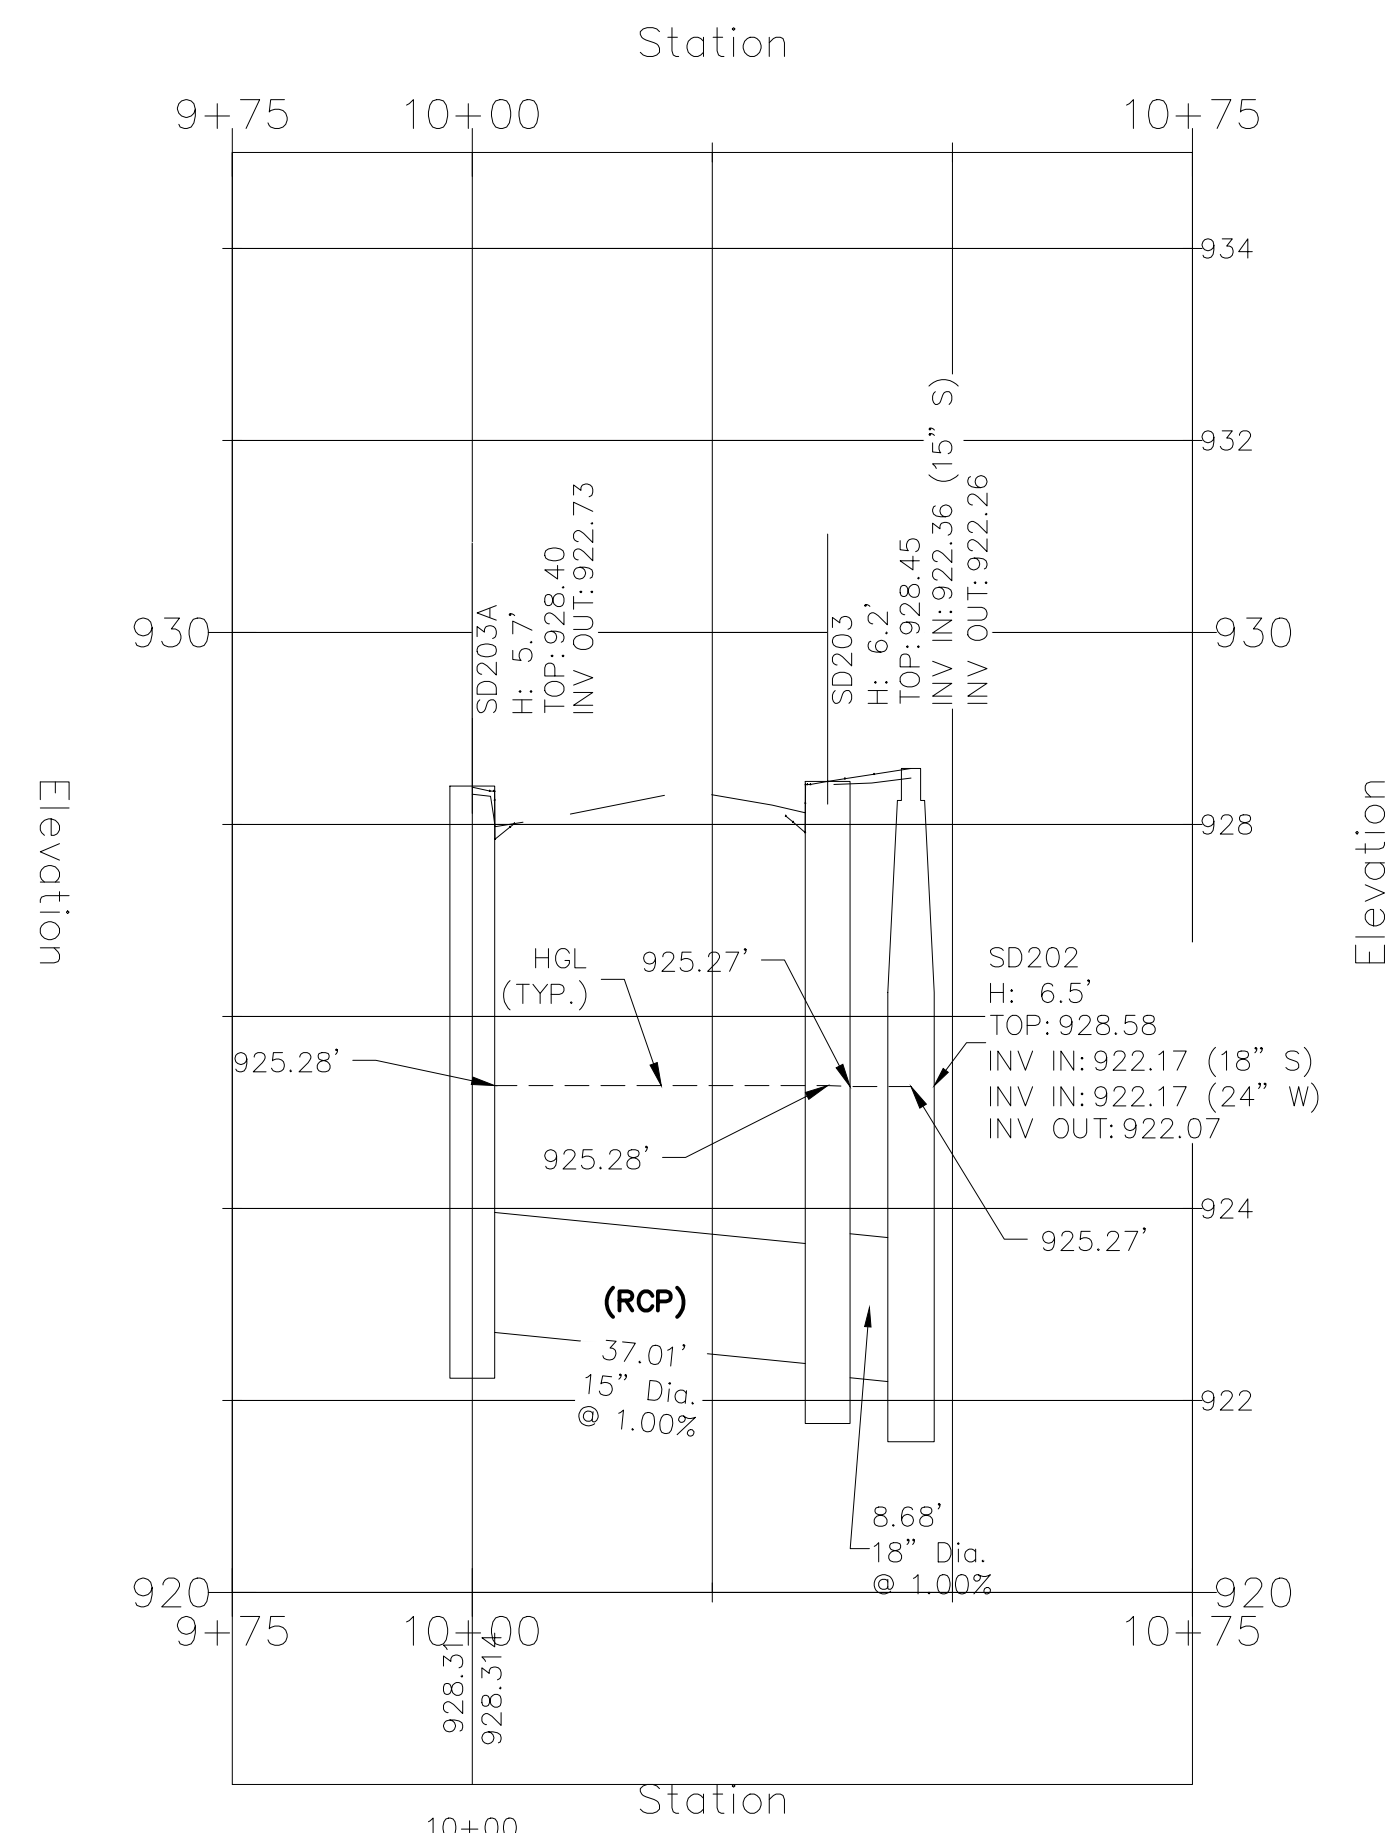


- NOTES:
- ALL RCP MUST BE CLASS III OR STRONGER.

SPECTRUM DESIGN
architects | engineers

Plaza Suite 1
10 Church Avenue, SE
Roanoke, VA 24011
540.342.6001

SPECTRUMPC.COM

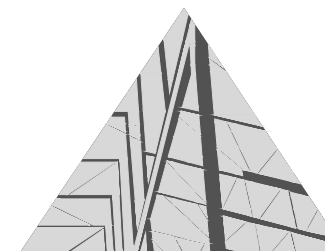

City of Roanoke
Planning, Building, & Development
COMPREHENSIVE DEVELOPMENT PLAN
APPROVED
by Aaron Cypher 09/08/2021

NEW CONSTRUCTION FOR

GRTC
TRANSIT STATION

CITY OF ROANOKE

Spectrum Design Project No.:

19106



PROJ. MGR.: **JM** CHECKED BY: **MAR** DRAWN BY: **CDL**

SHEET ISSUE DATE:
07.30.2021

PROJECT PHASE:
CONSTRUCTION DOCUMENTS

REVISION NUMBER DATE

KEY PLAN:

SHEET NAME:

STORM PROFILES

SHEET NUMBER:

C304