

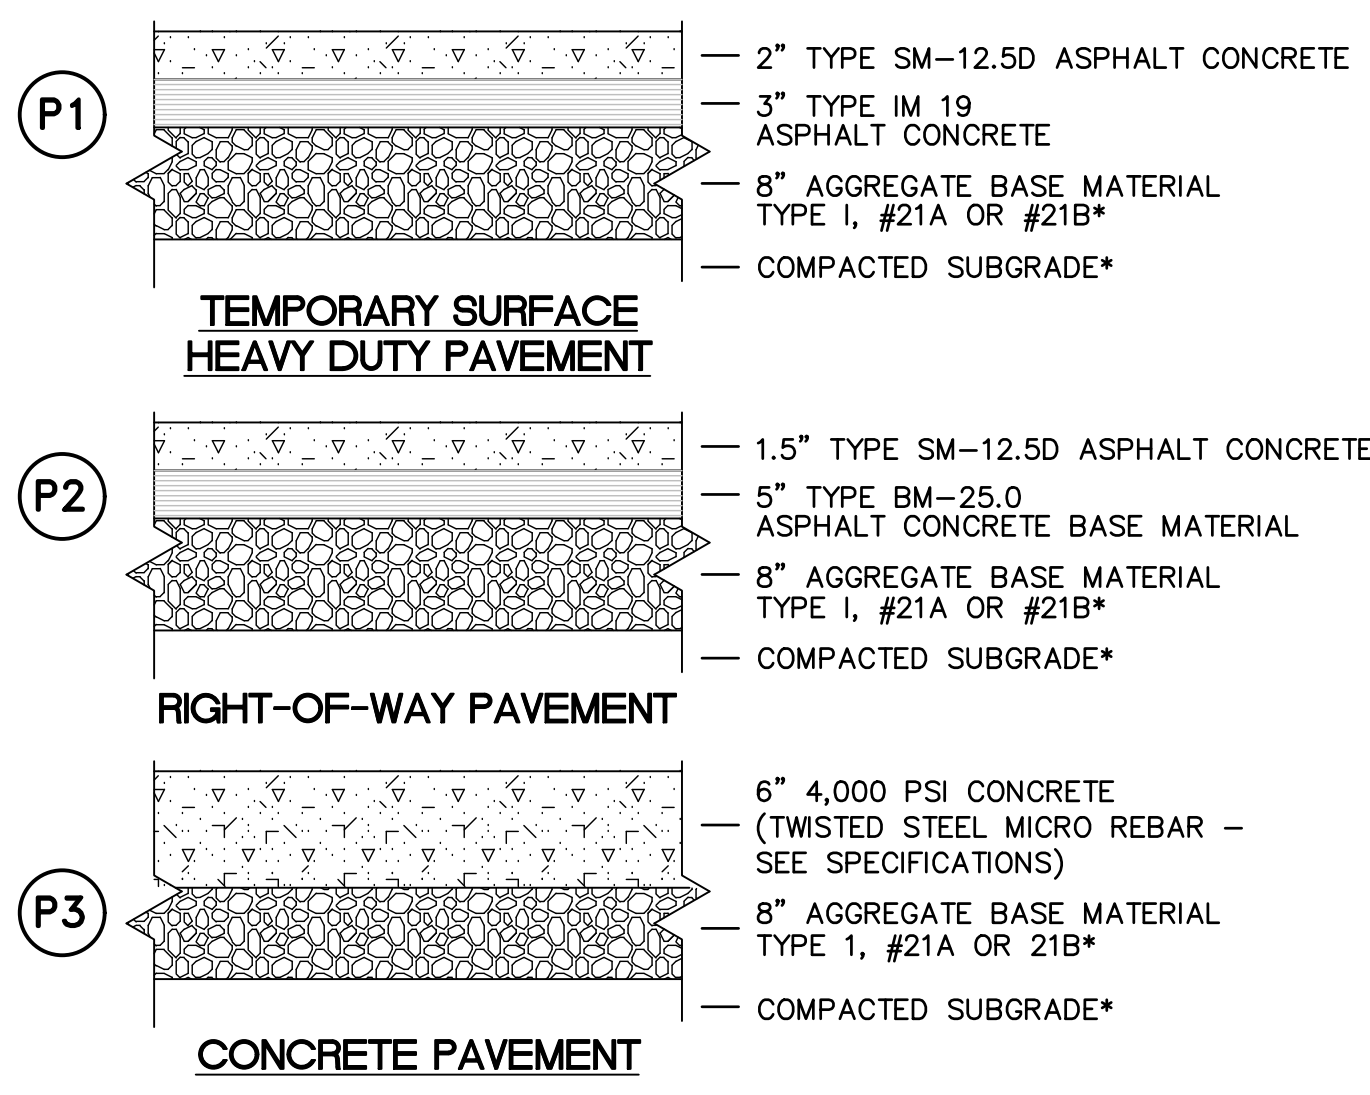







City of Roanoke Planning, Building, & Development
COMPREHENSIVE DEVELOPMENT PLAN
APPROVED
by Aaron Cypher 09/08/2021

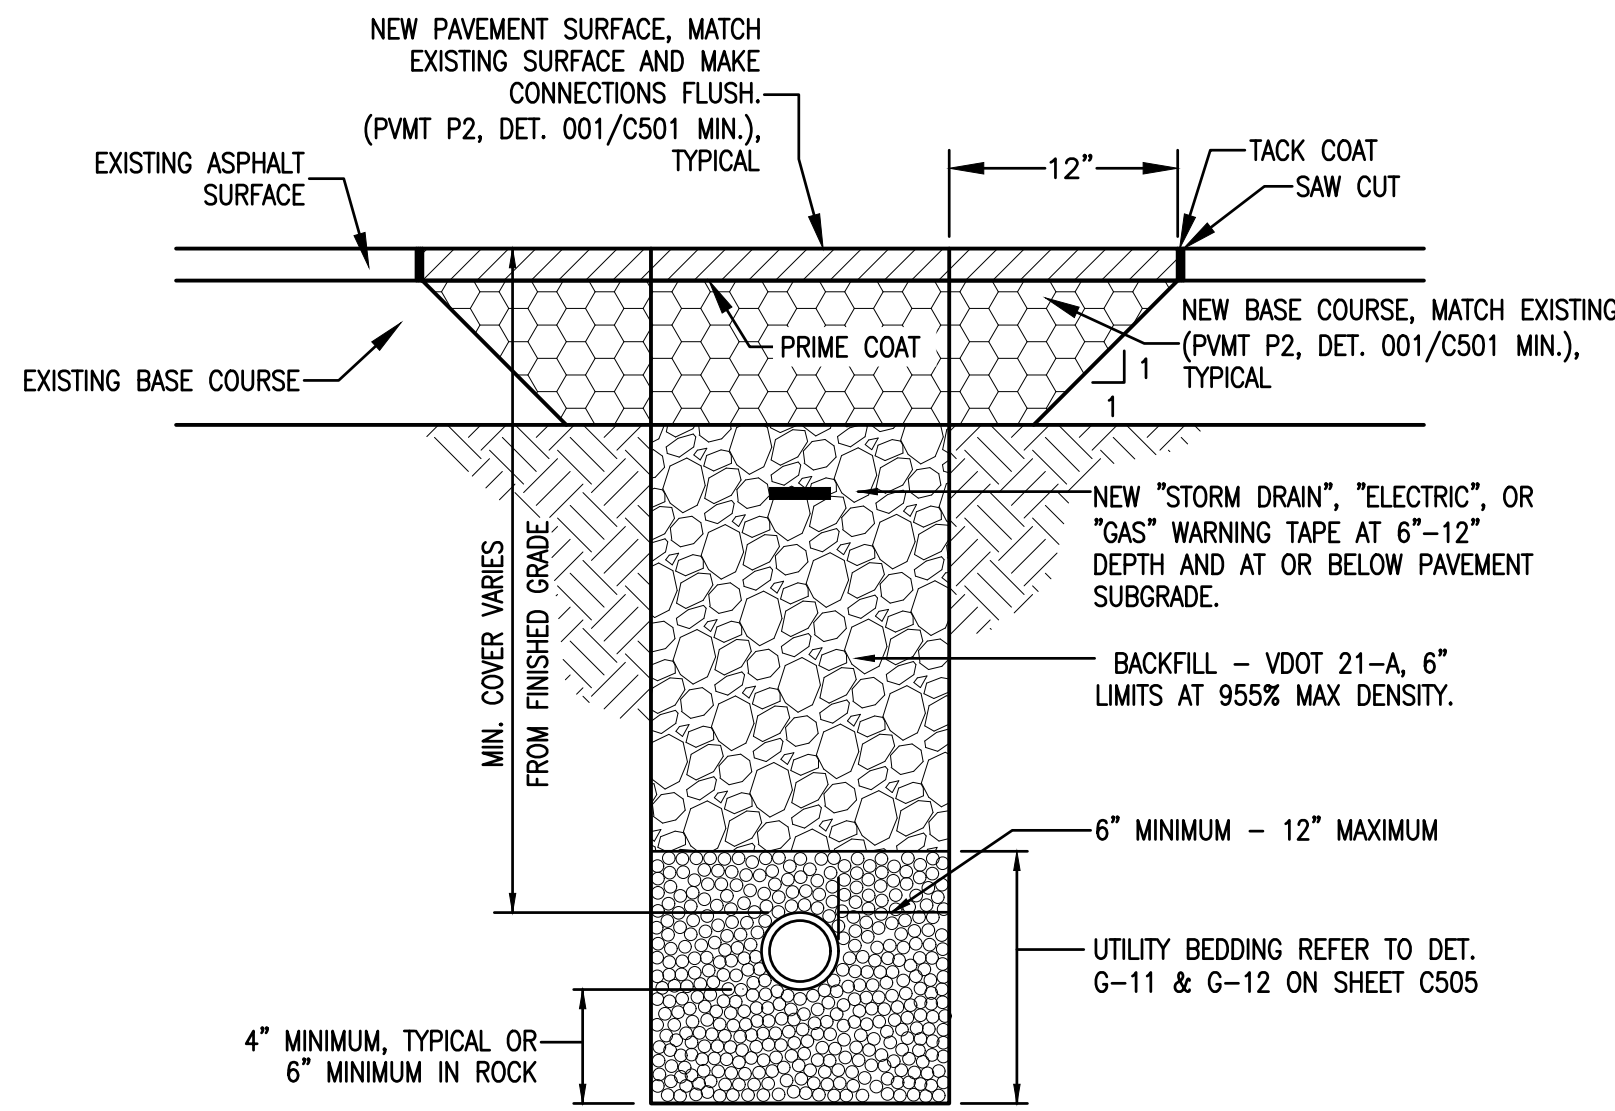








001
C501
NO SCALE

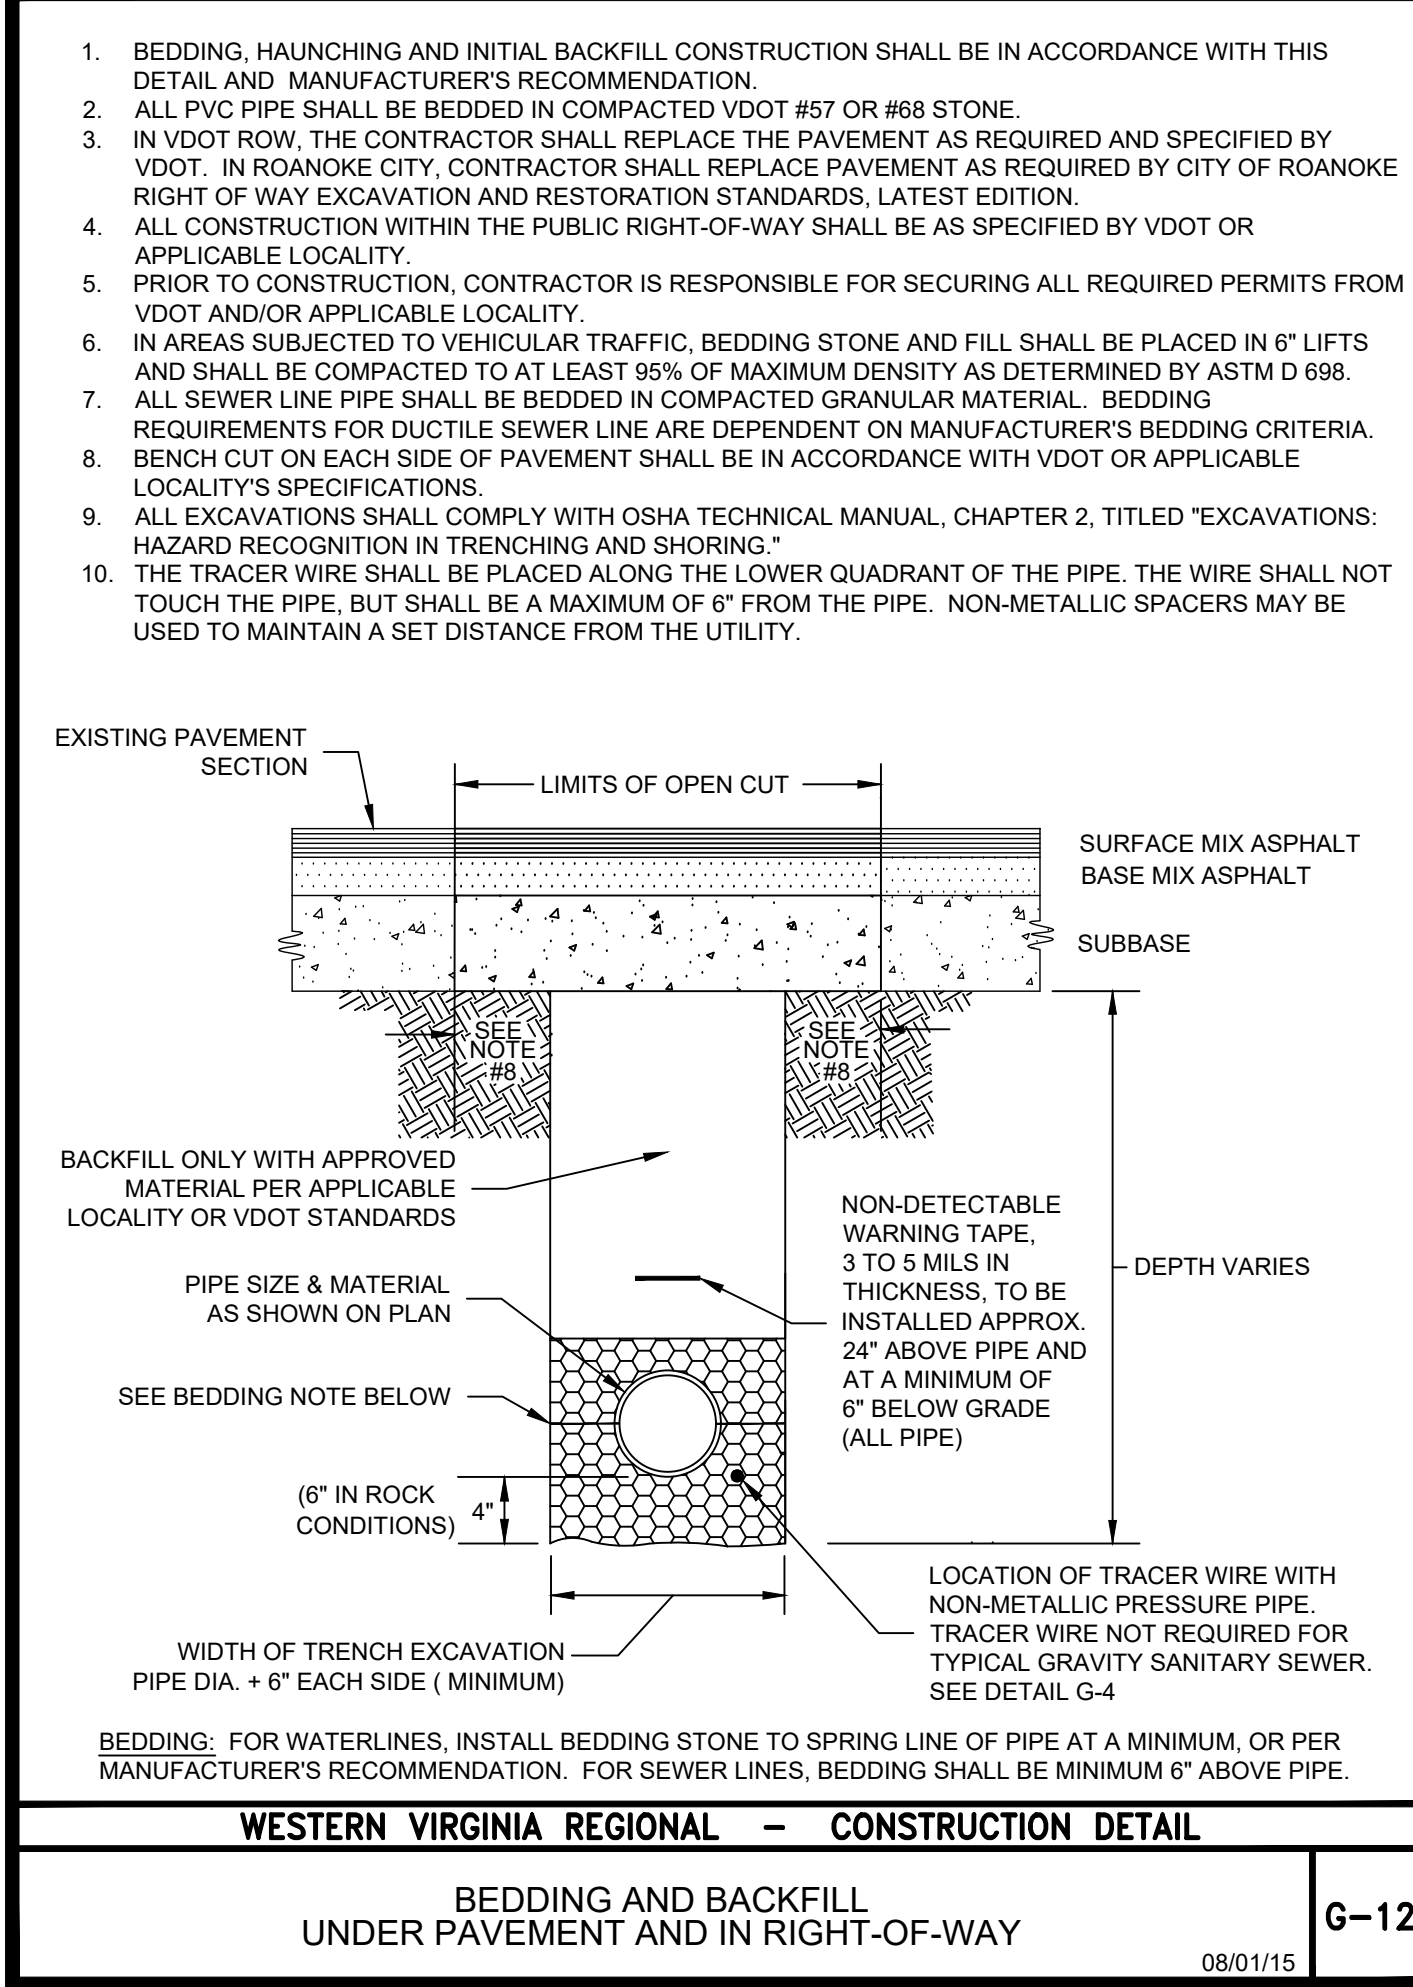


003
C501
NOT USED

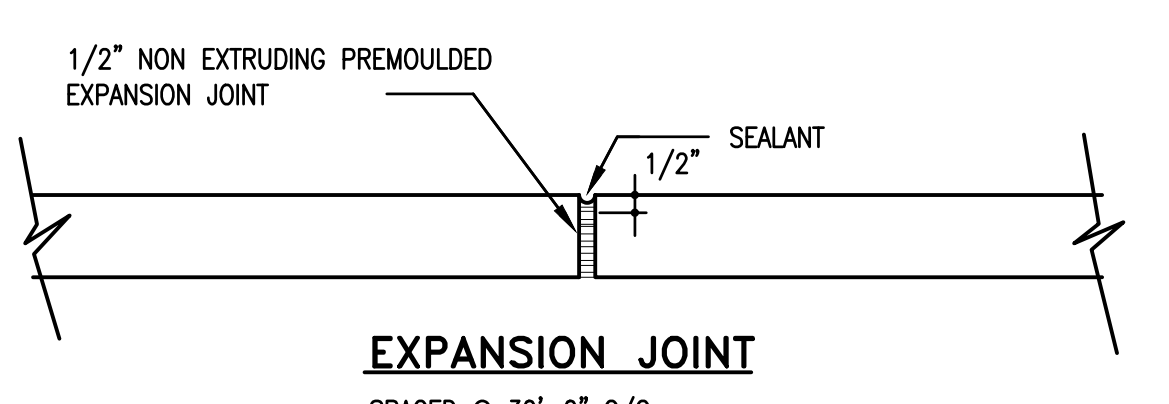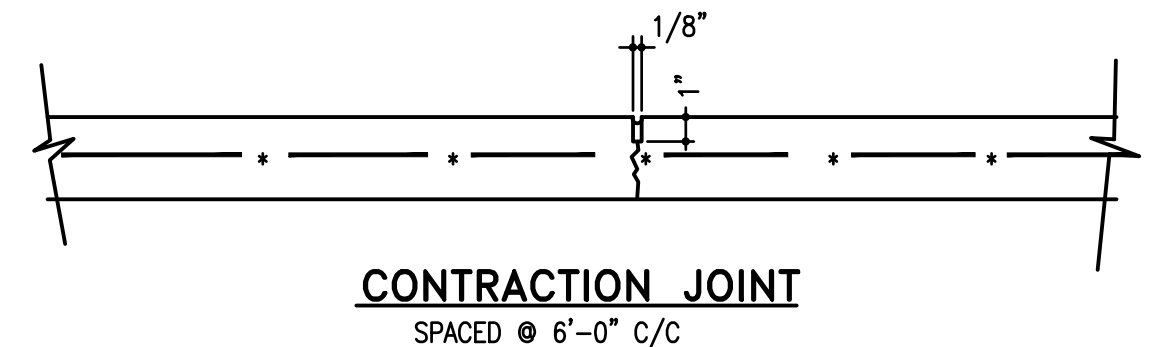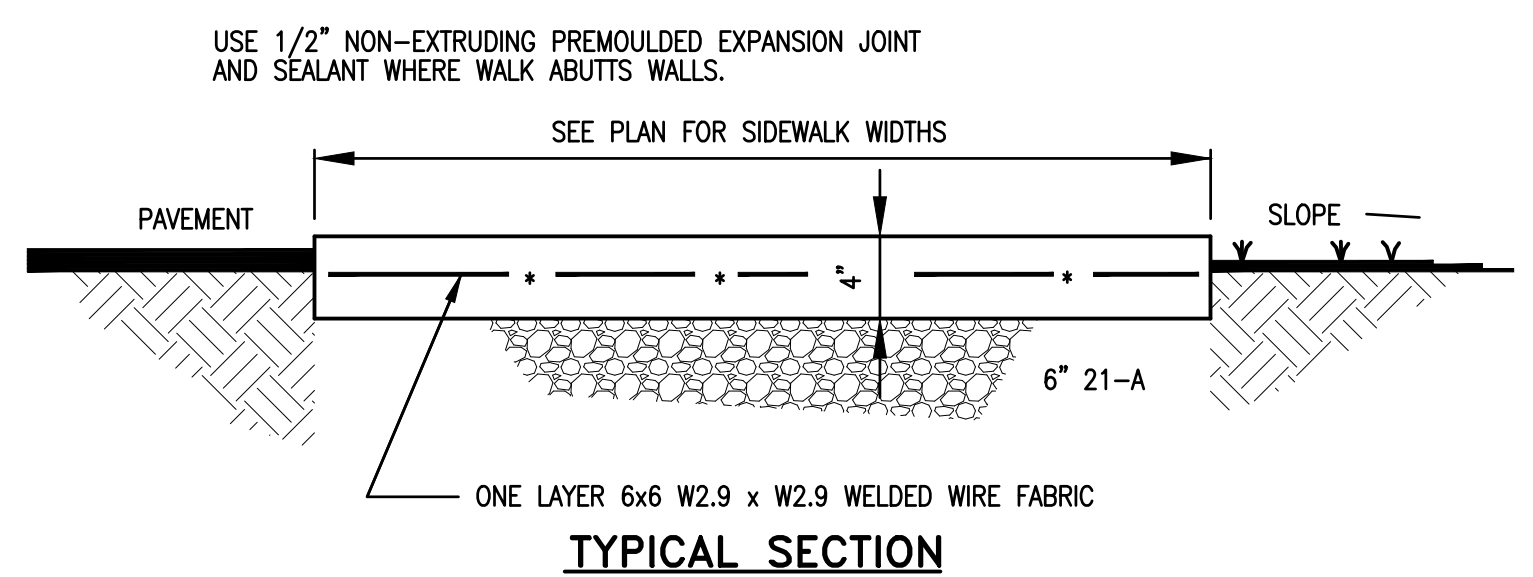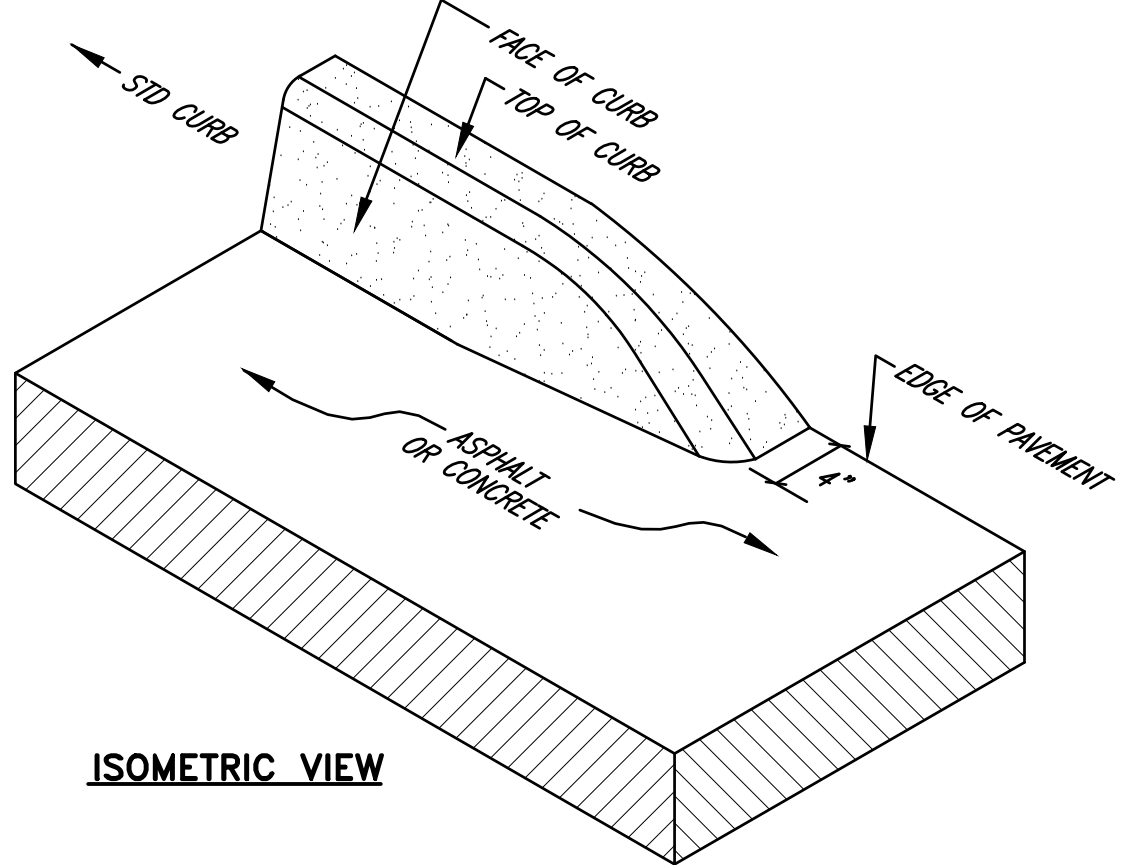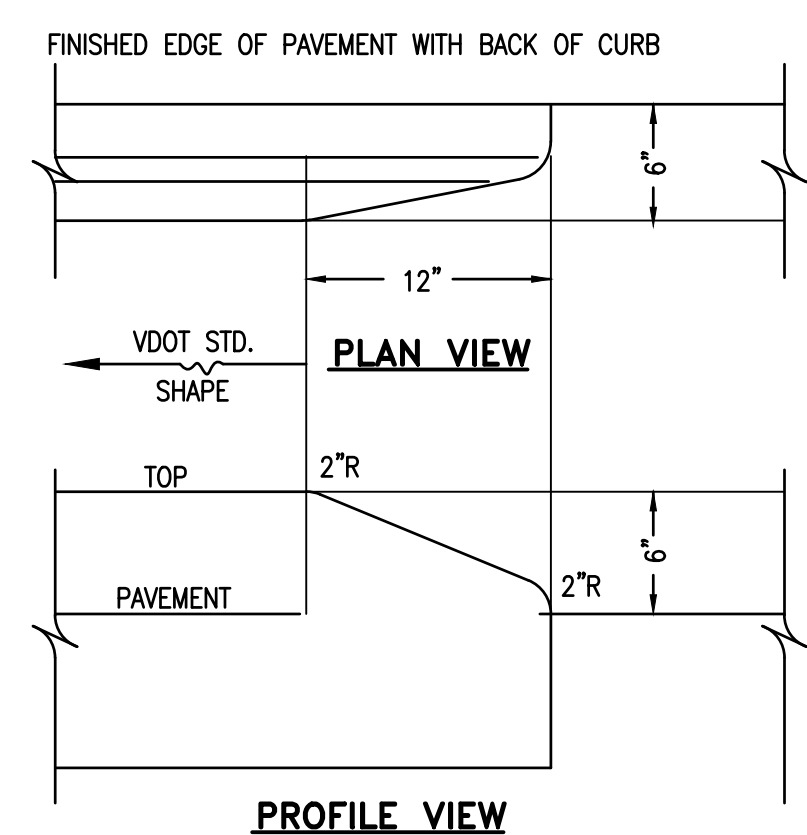


005
C501
NOT TO SCALE

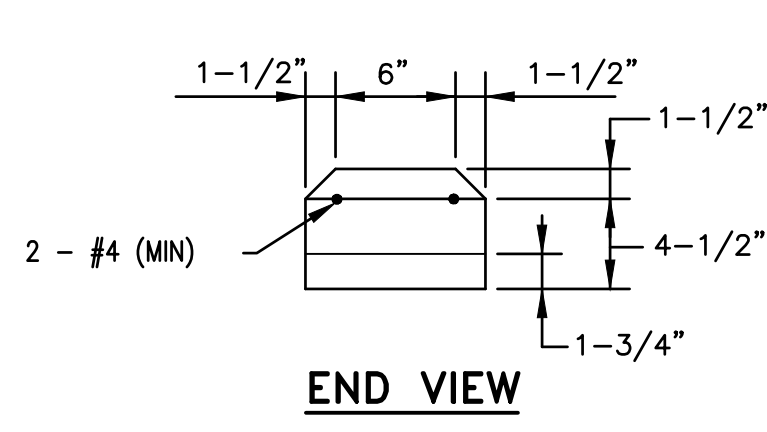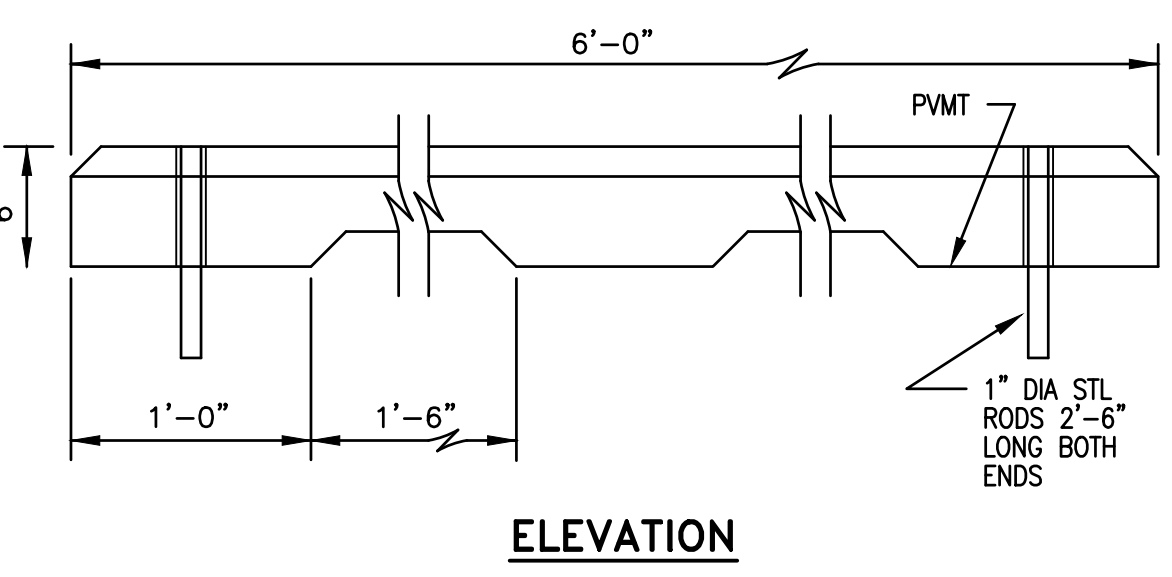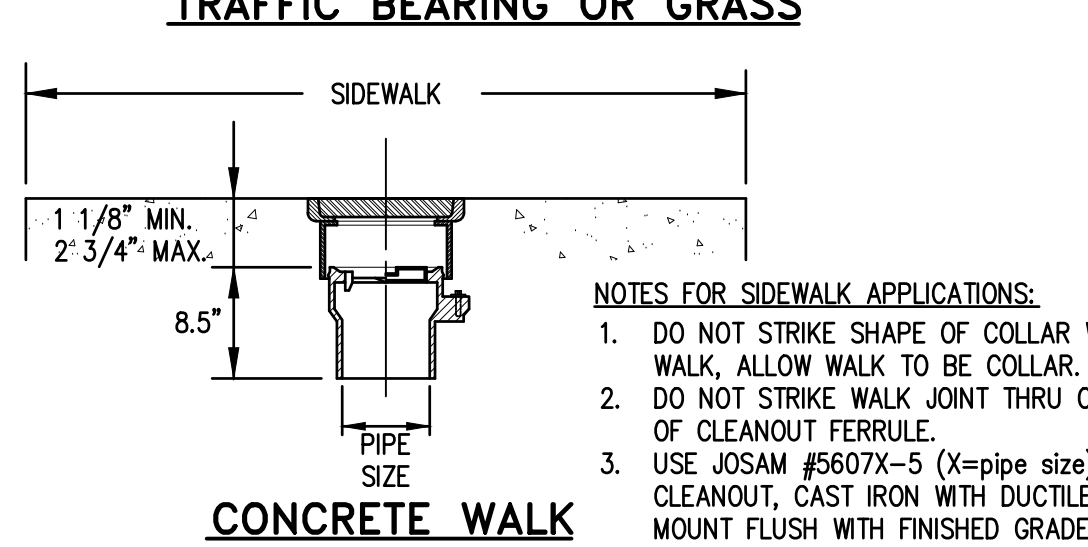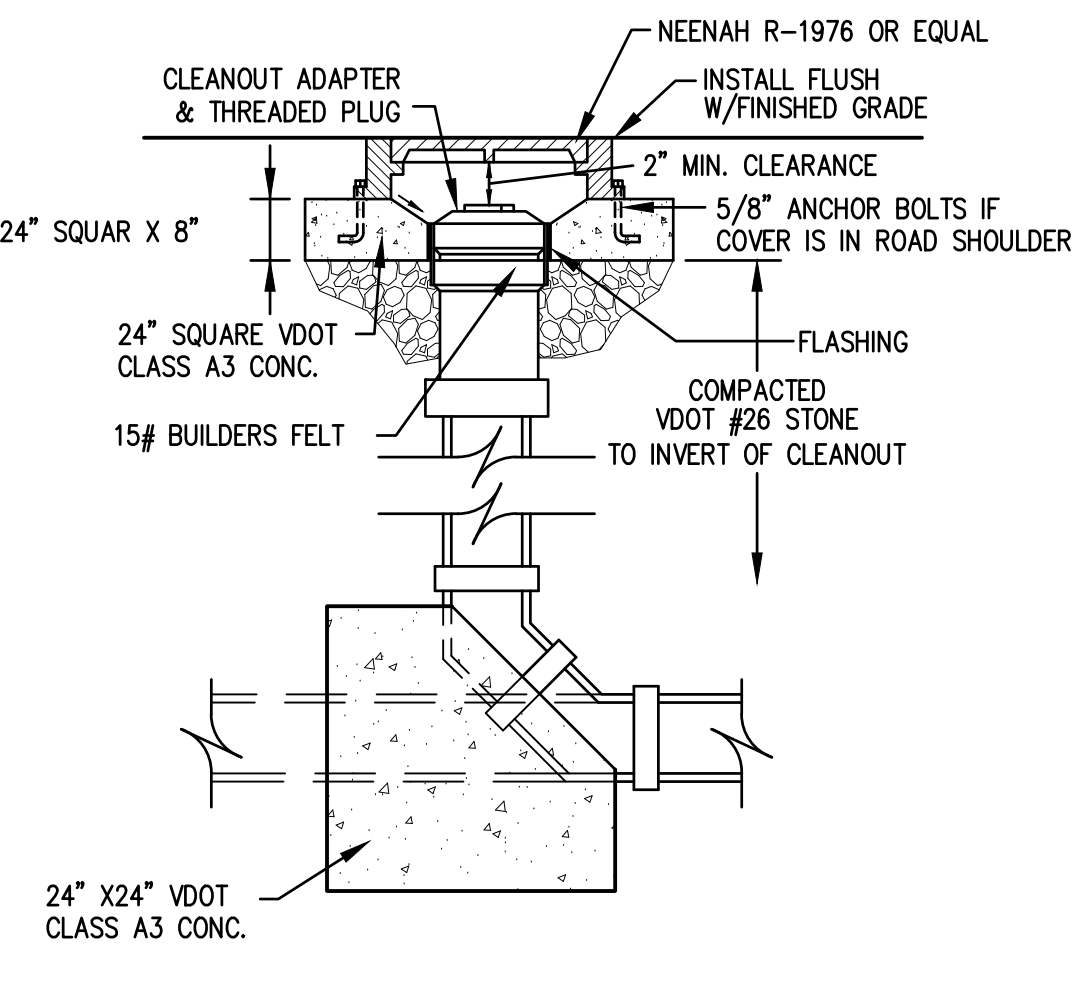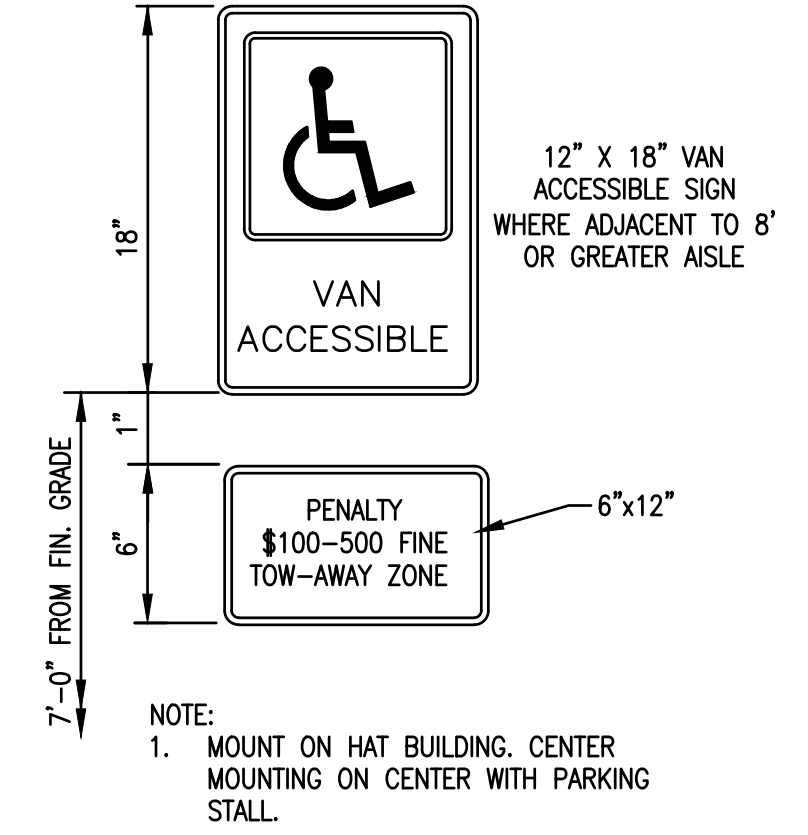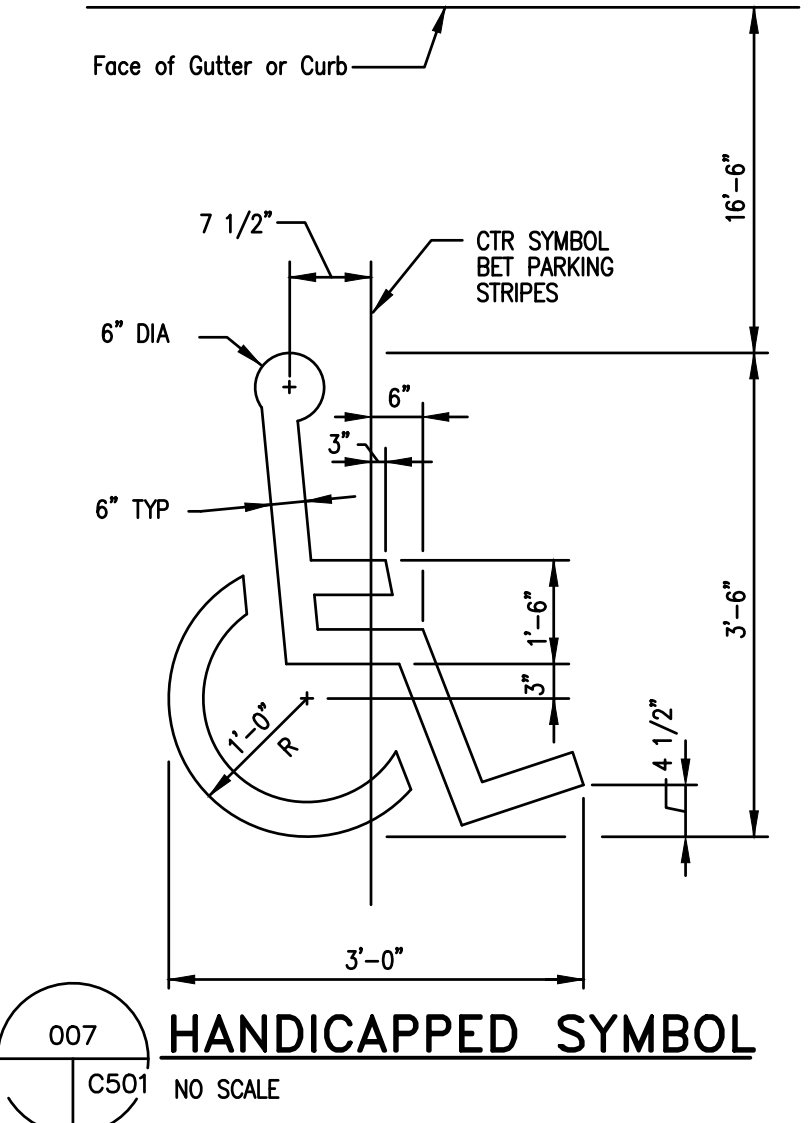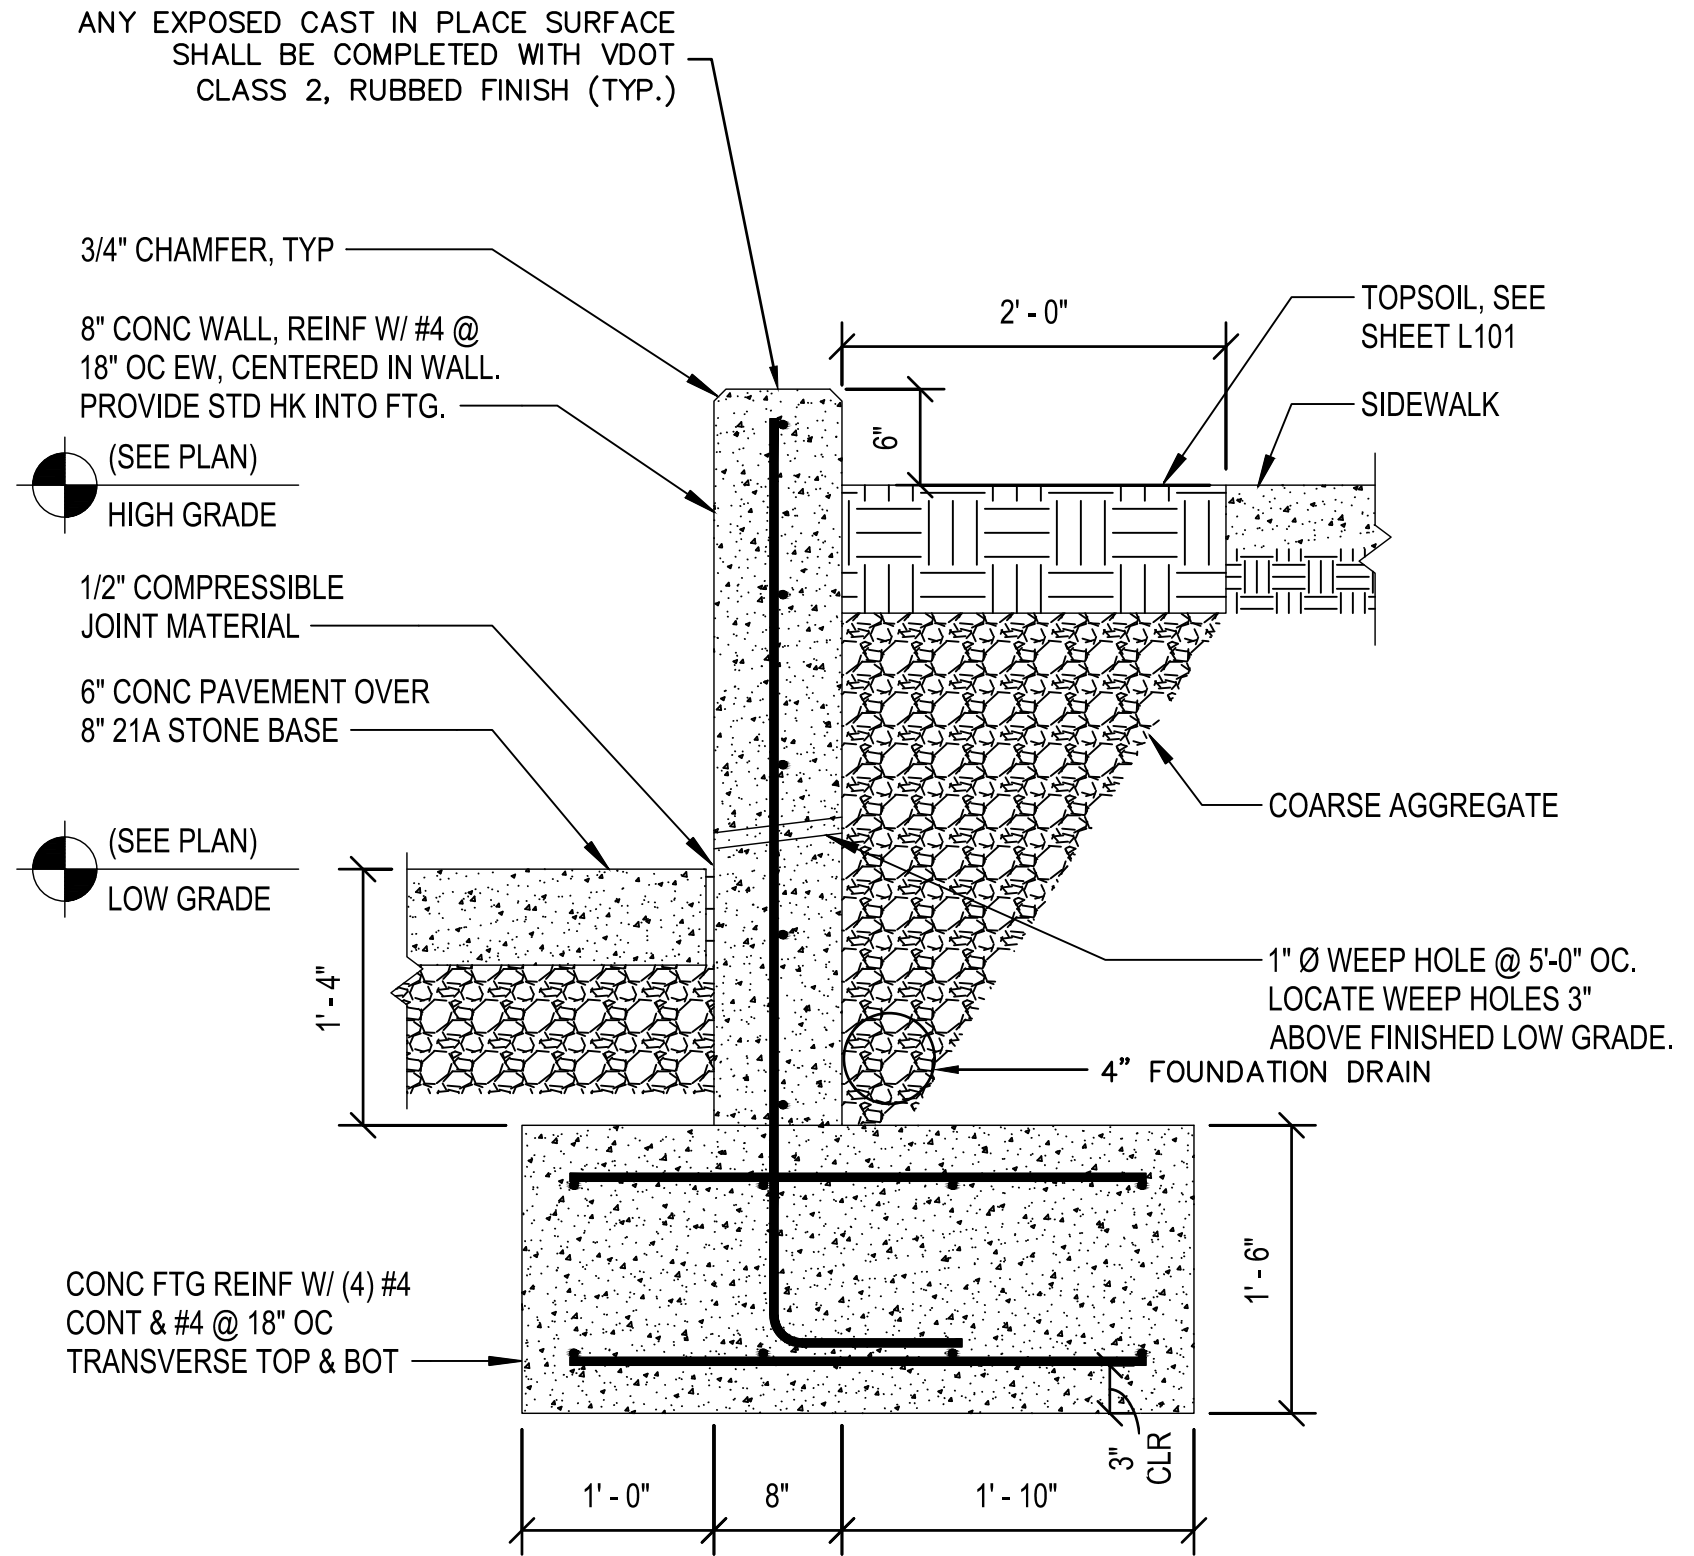

010
C501
NO SCALE

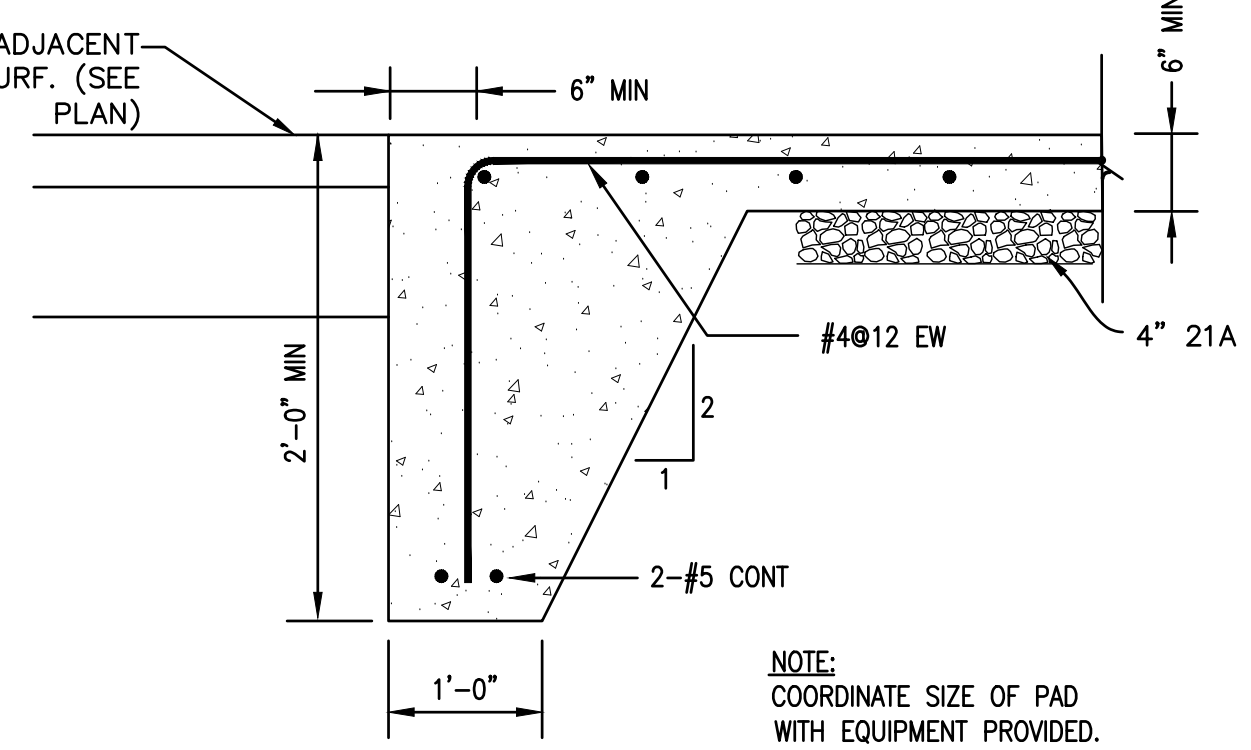

011
C501
NO SCALE

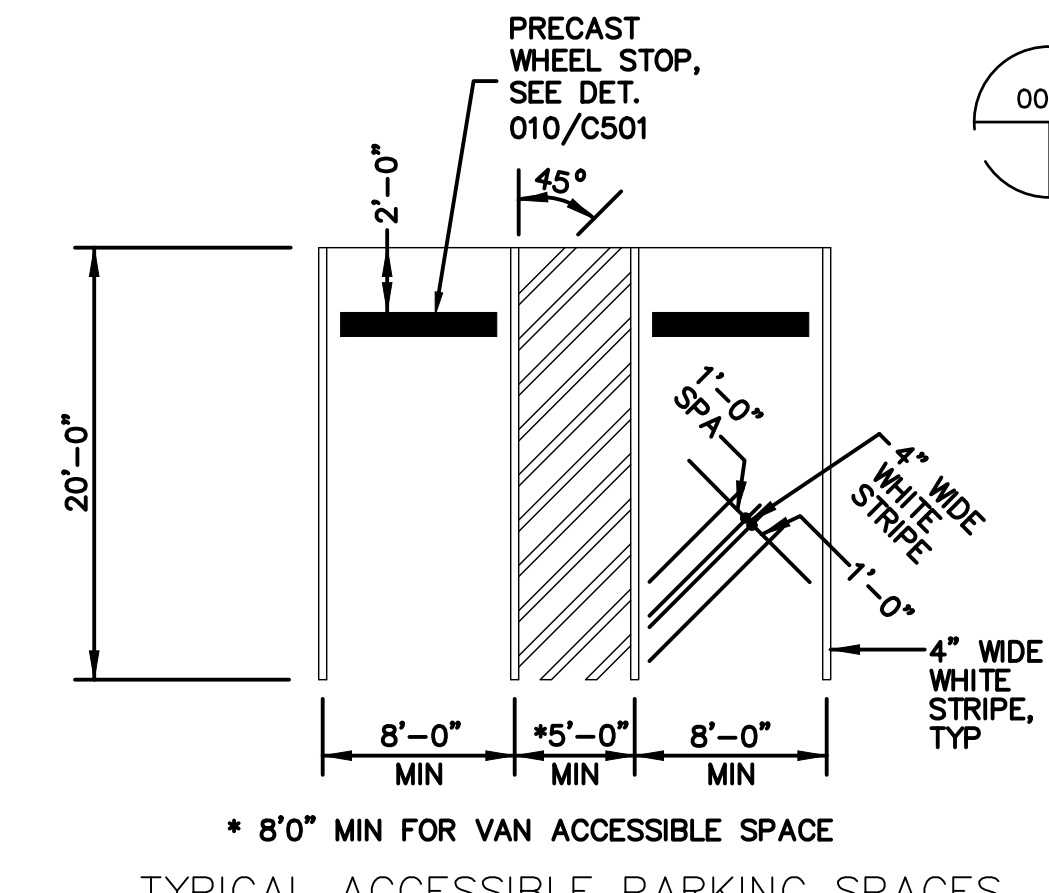

NEW CONSTRUCTION FOR

GRTC
TRANSIT STATION

CITY OF ROANOKE

Spectrum Design Project No.:

19106



PROJ. MGR.: **JM** CHECKED BY: **MAR** DRAWN BY: **CDL**

SHEET ISSUE DATE: **07.30.2021**

PROJECT PHASE: **CONSTRUCTION DOCUMENTS**

REVISION NUMBER DATE

KEY PLAN:

SHEET NAME:

CONSTRUCTION
DETAILS

SHEET NUMBER:

C501