


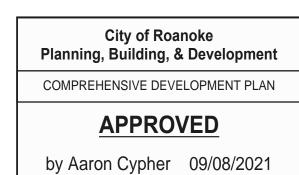

Plaza Suite 1 10 Church Avenue, SE Roanoke, VA 24011 540.342.6001 SPECTRUMPC.COM



**NEW CONSTRUCTION FOR** 

## GRTC TRANSIT STATION

CITY OF ROANOKE

Spectrum Design Project No.:



19106

PROJ. MGR.: CHECKED BY: DRAWN BY:


JM MAR CDL

SHEET ISSUE DATE: **07.30.2021** 

KEY PLAN:

PROJECT PHASE:

REVISION NUMBER

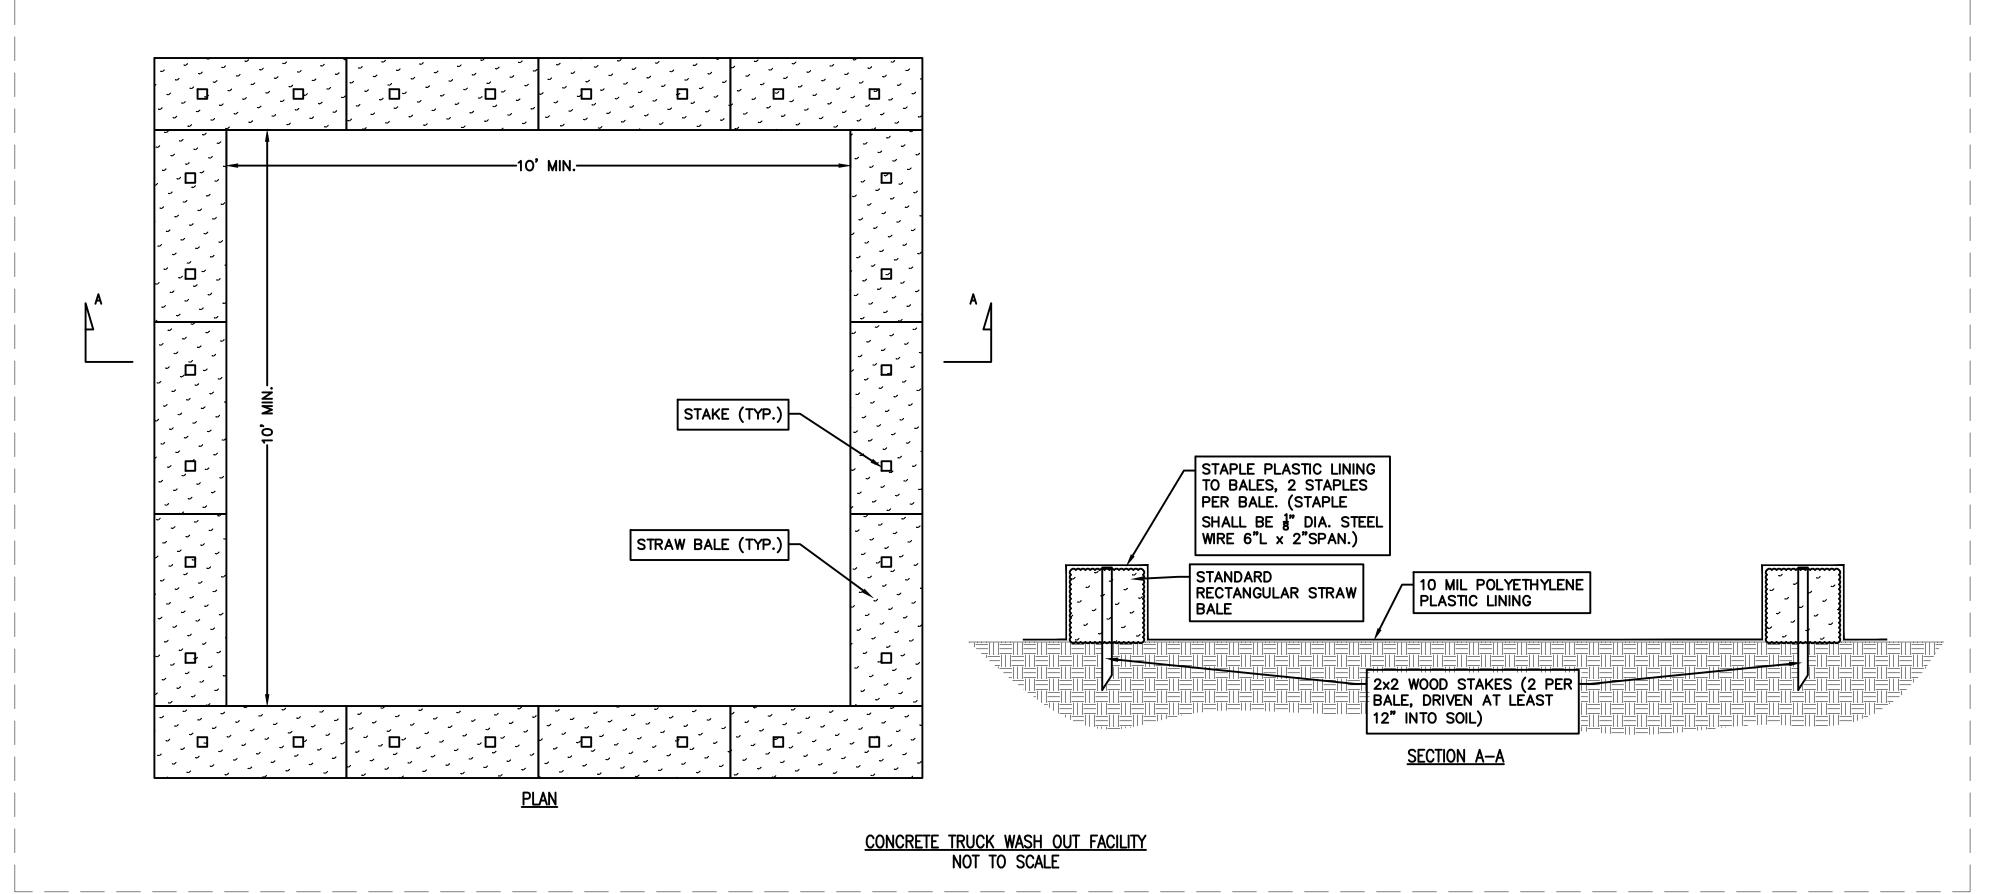

Sheet name:

**E&SC DETAILS** 

SHEET NUMBER: