

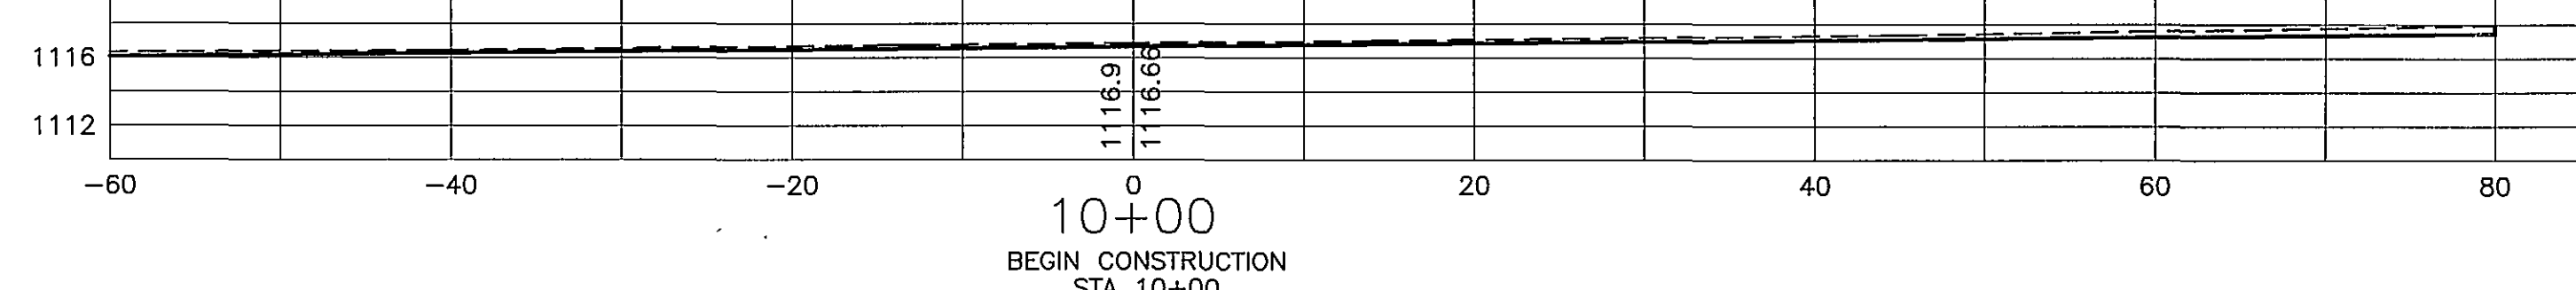
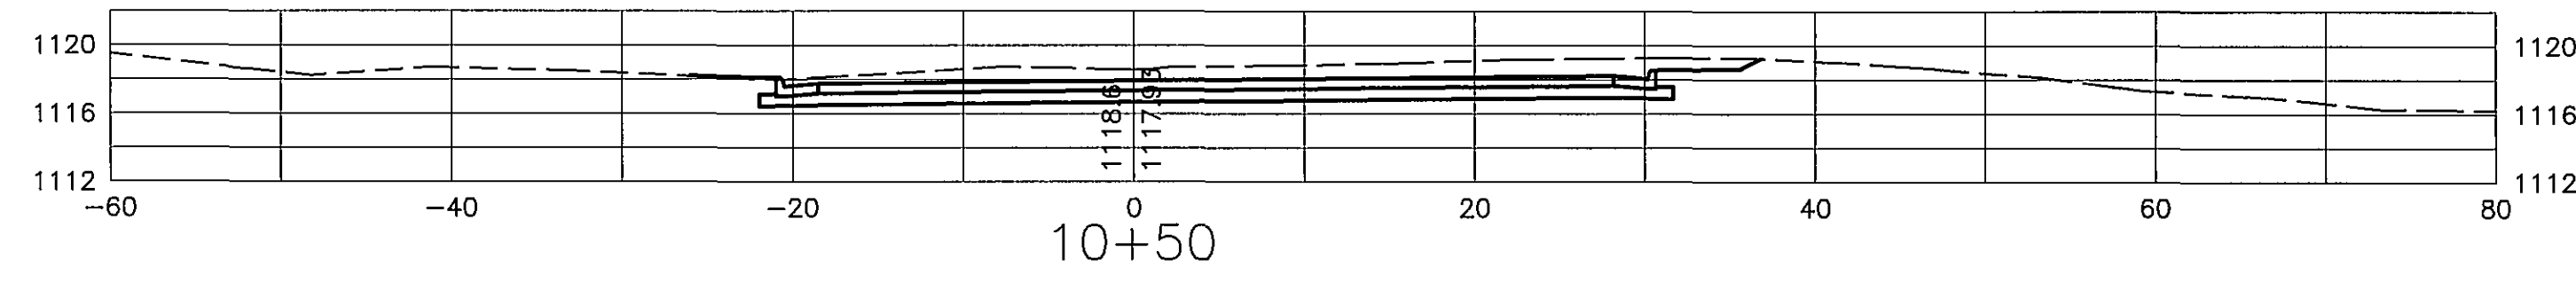
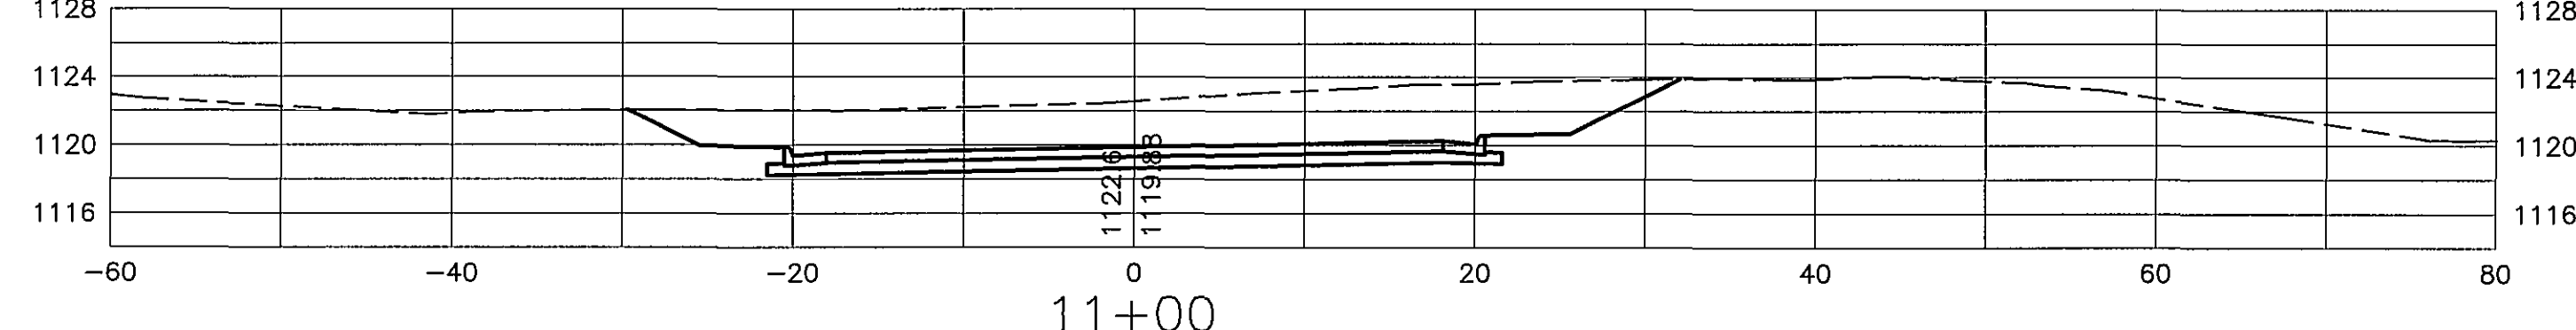
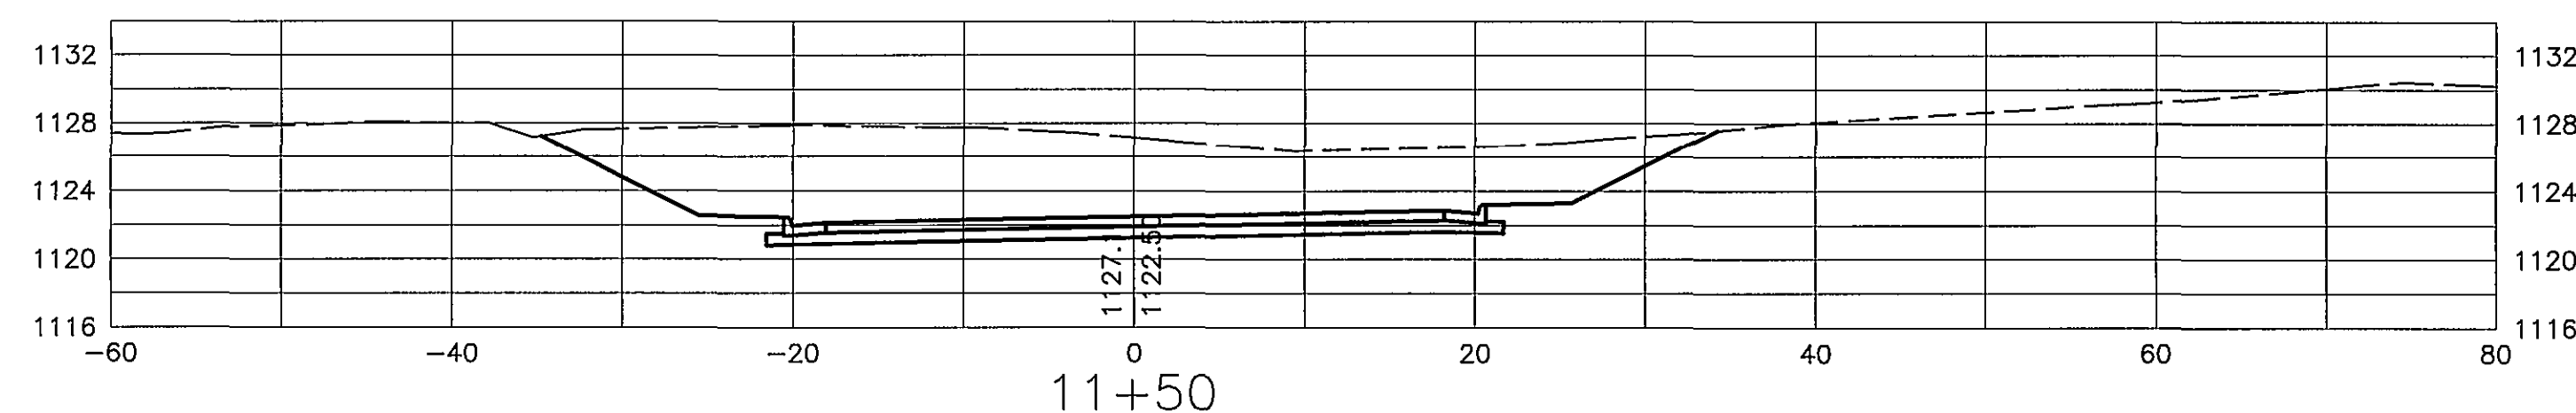
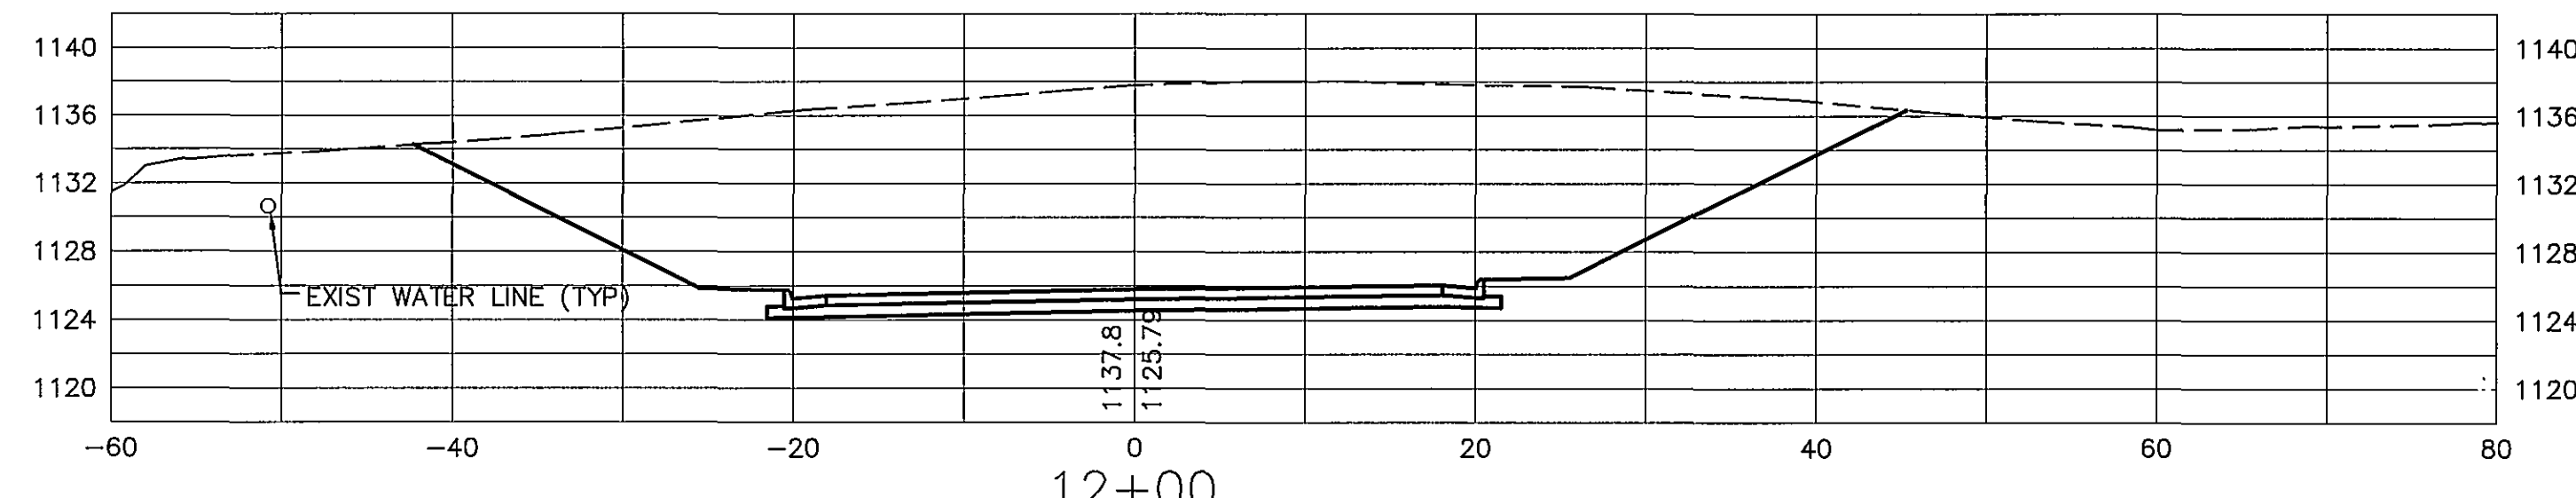
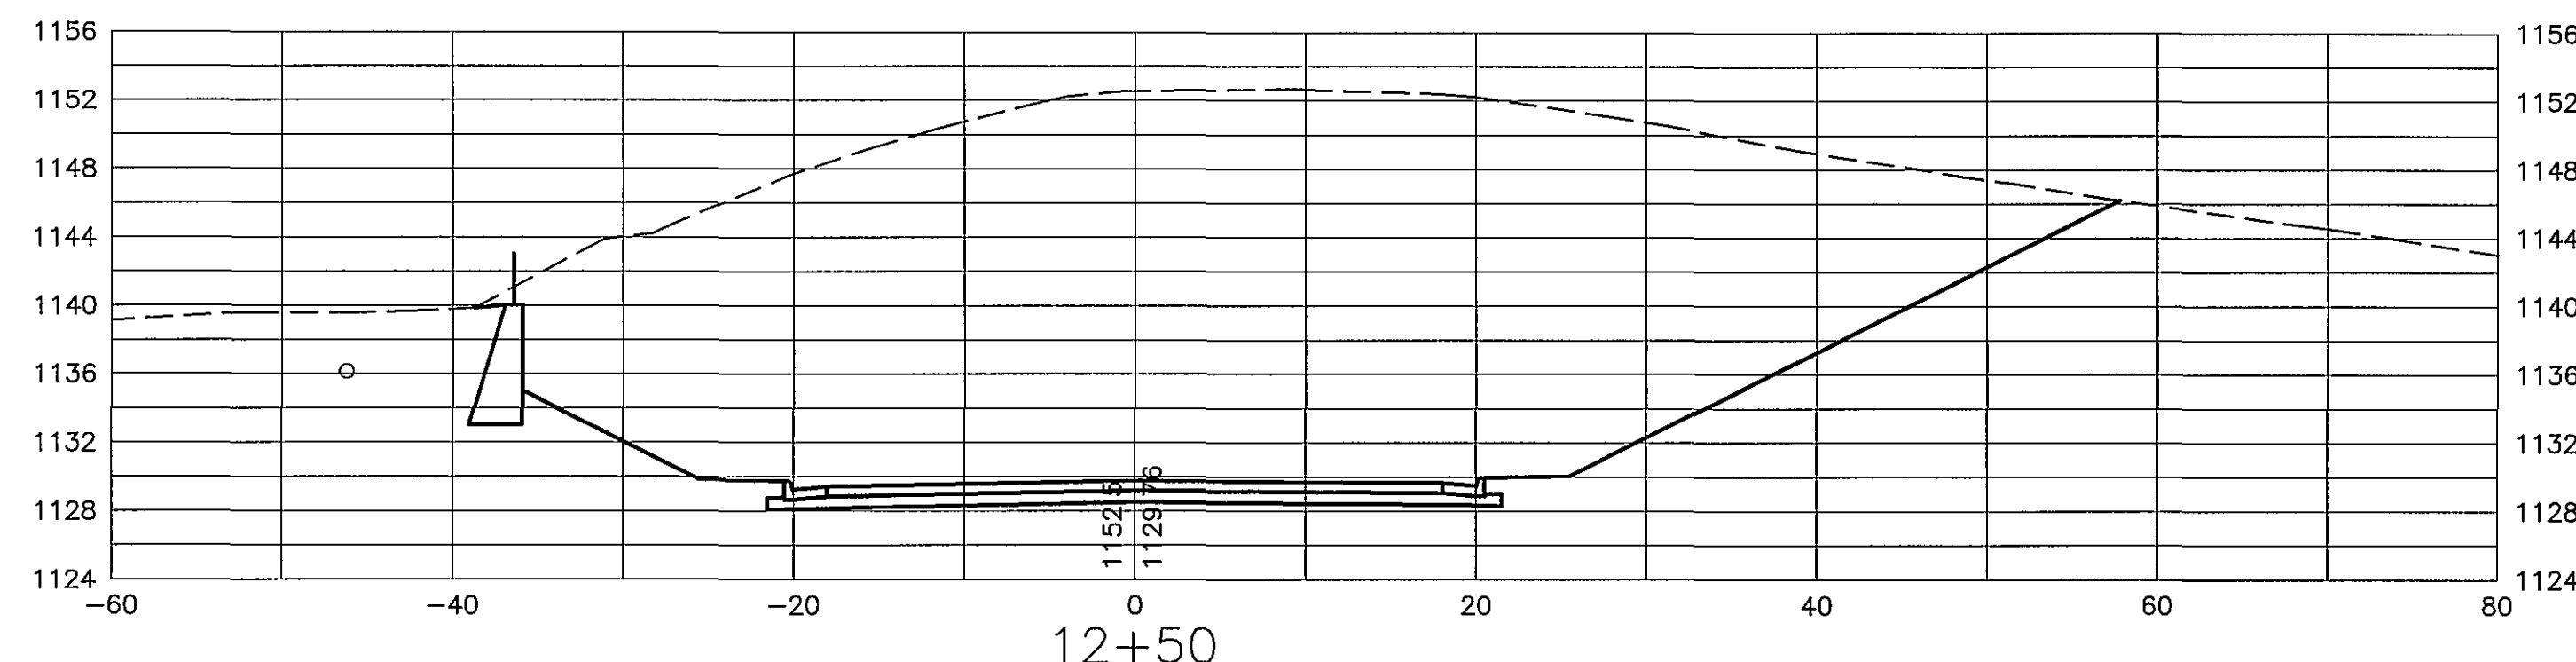
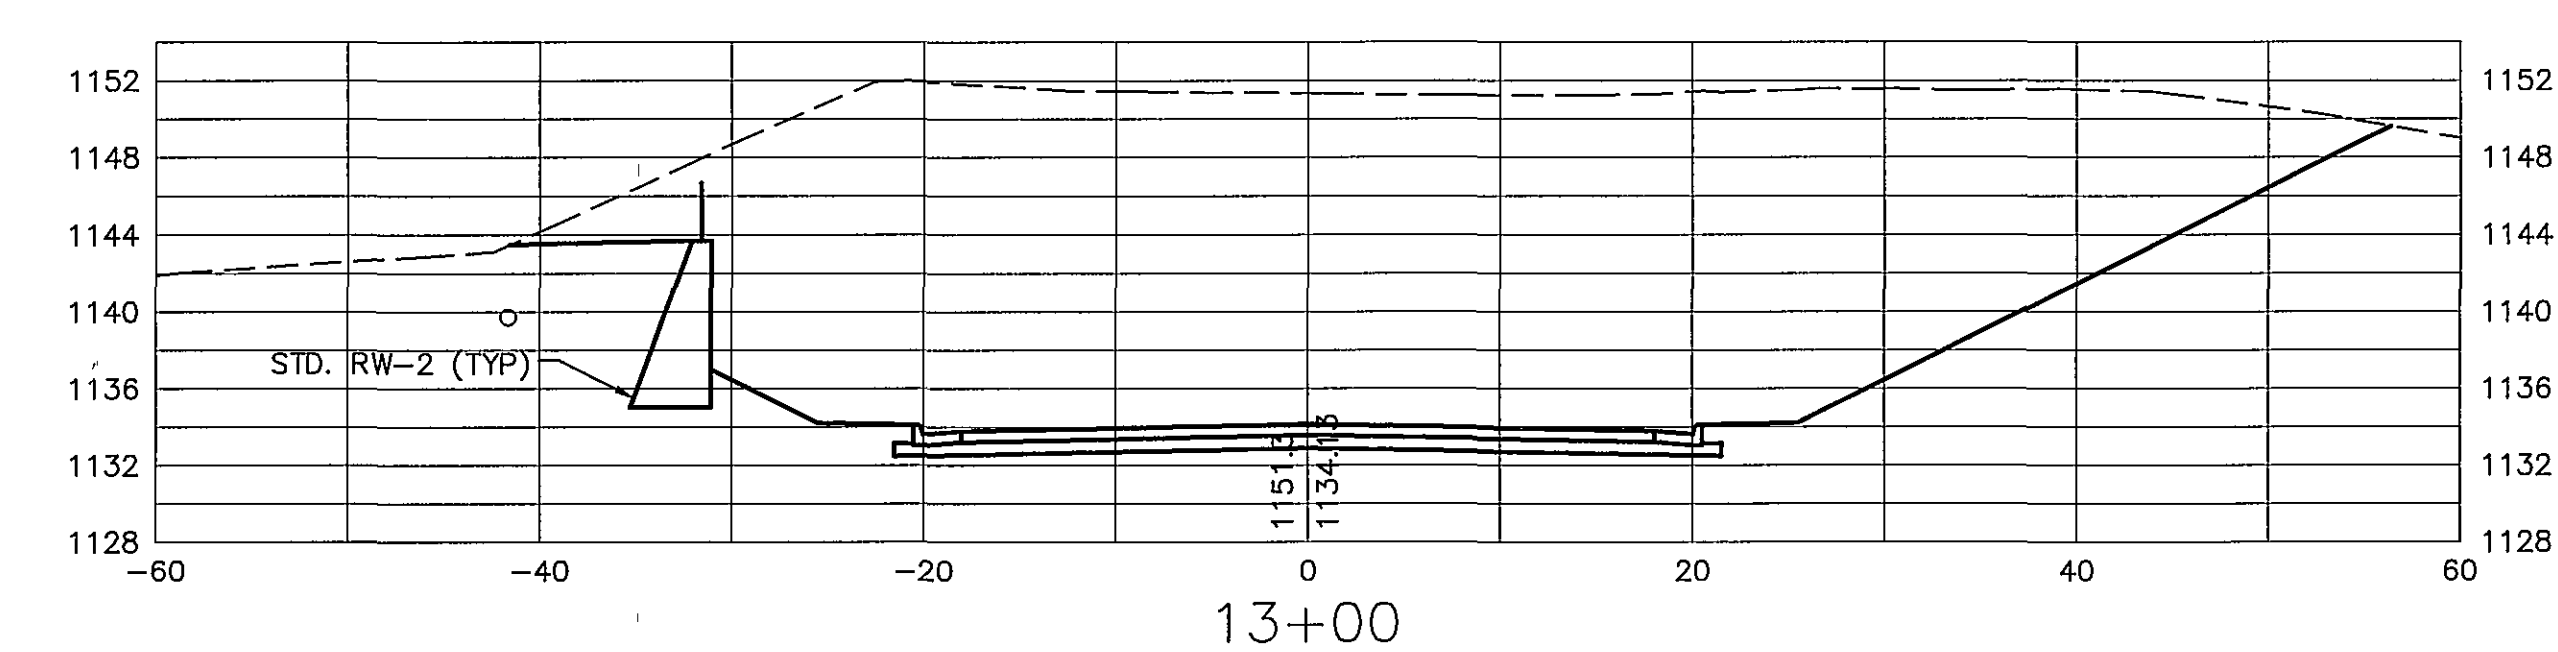
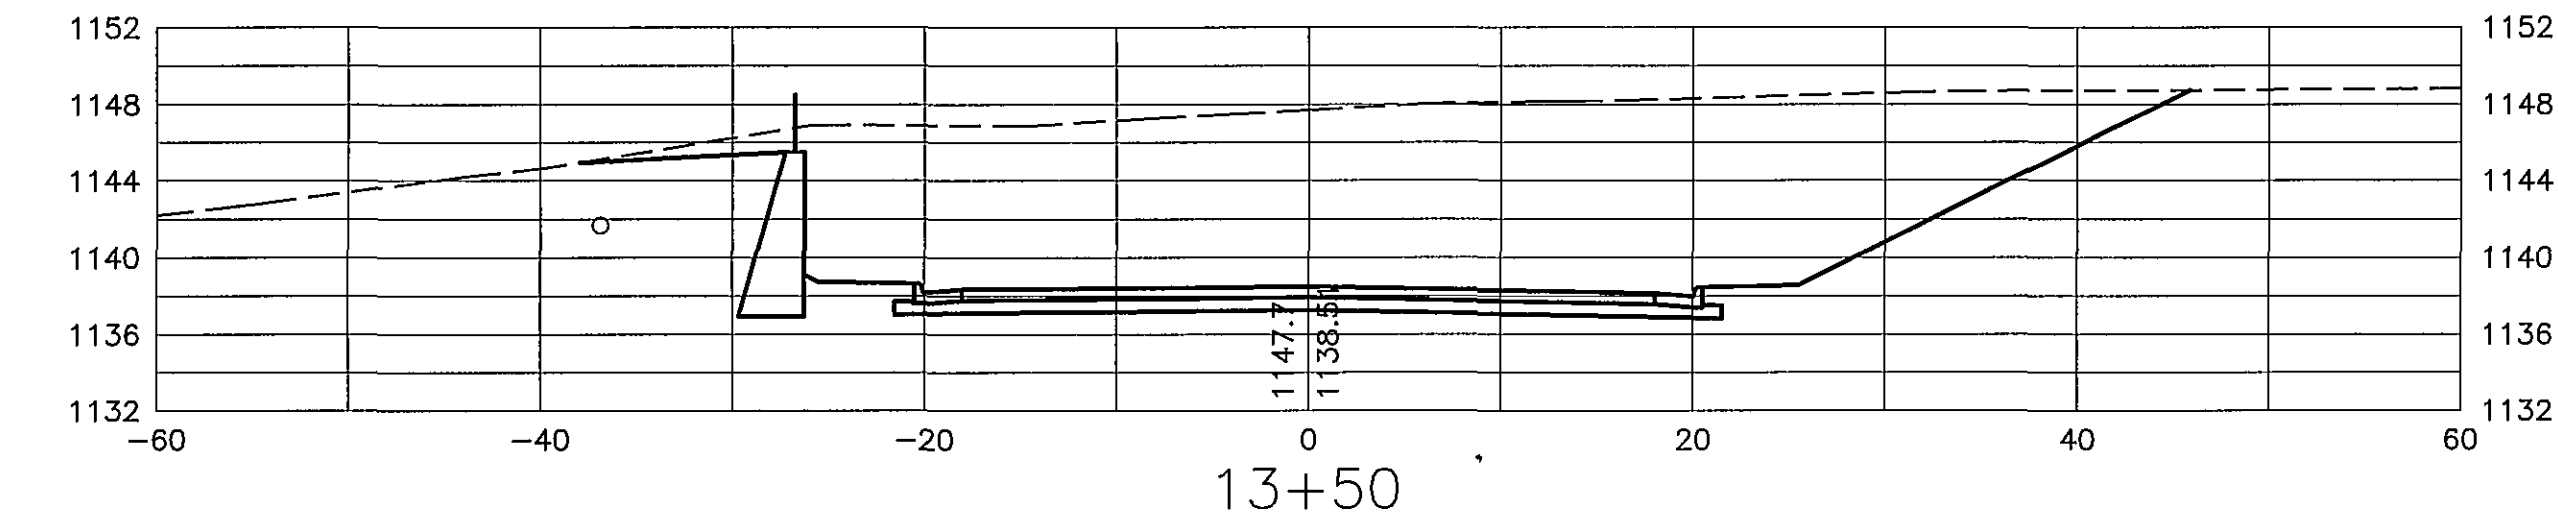
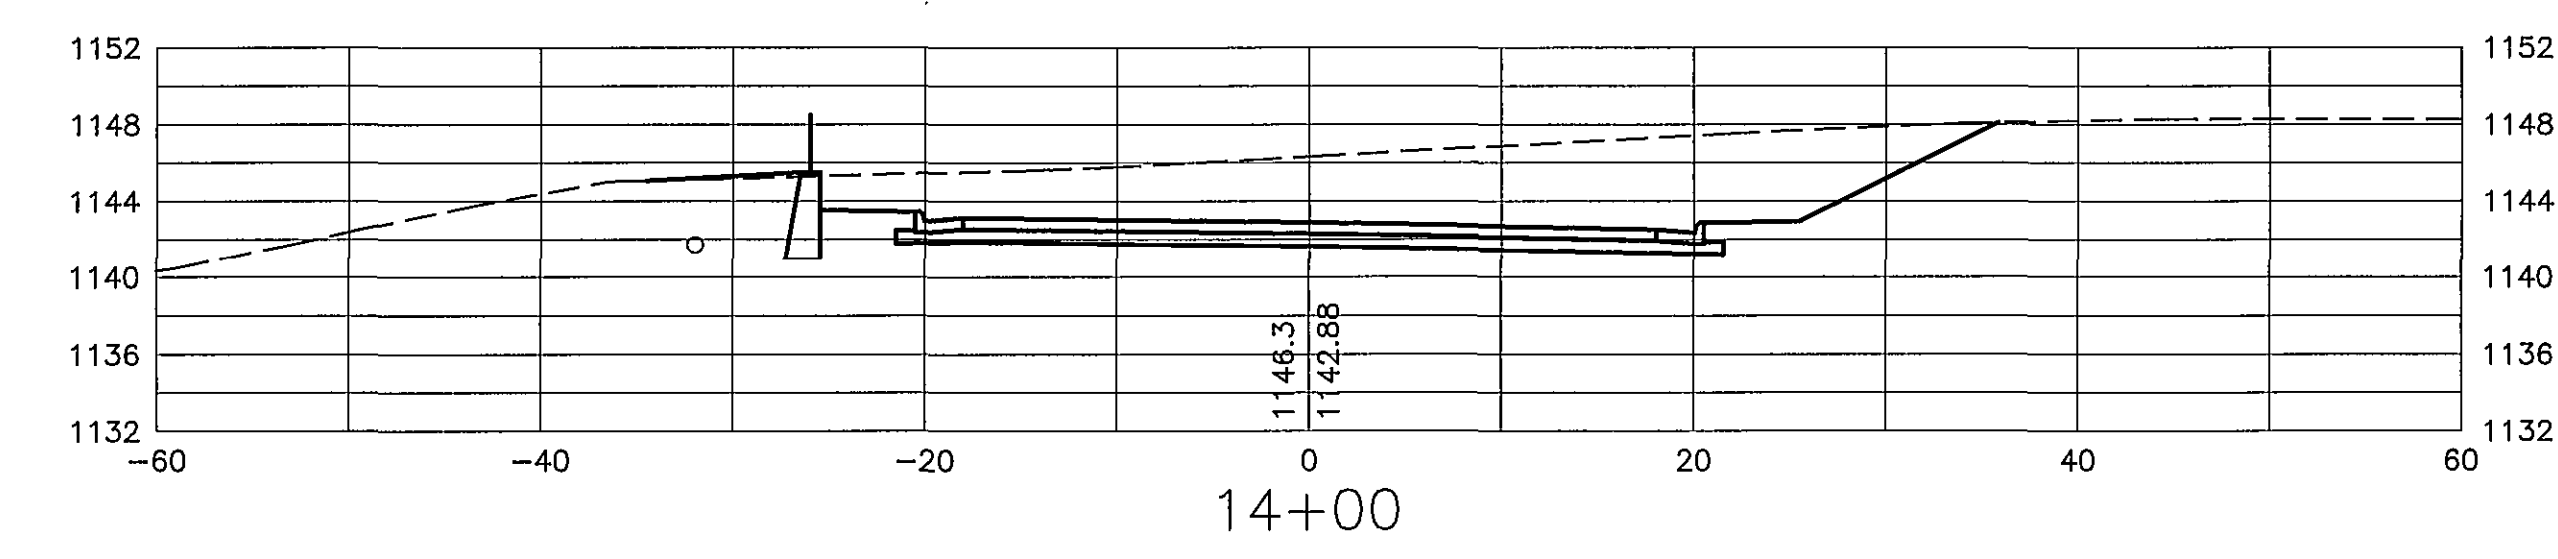
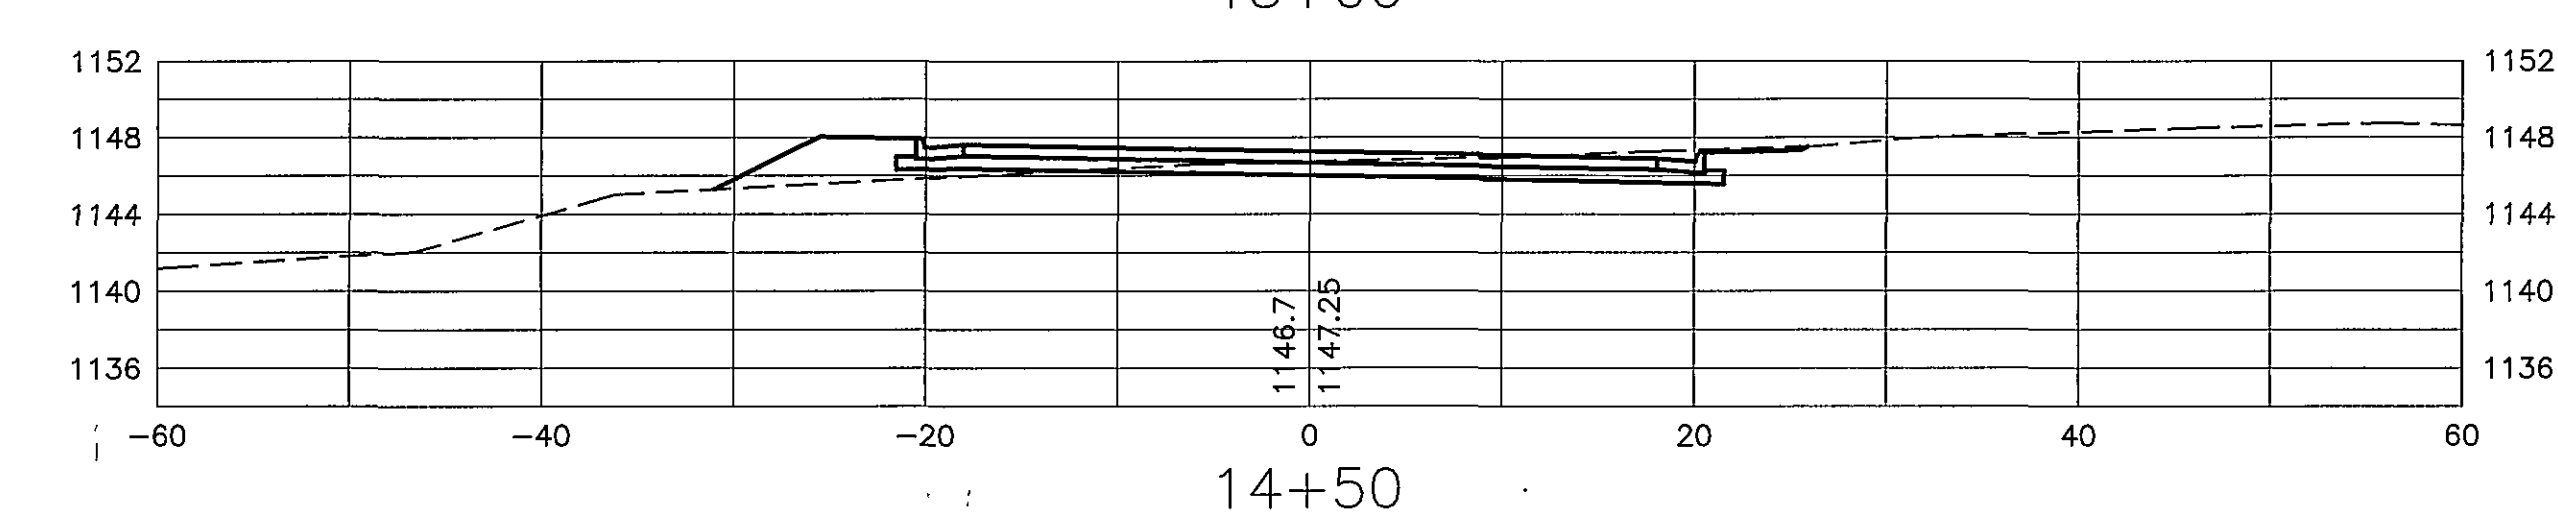
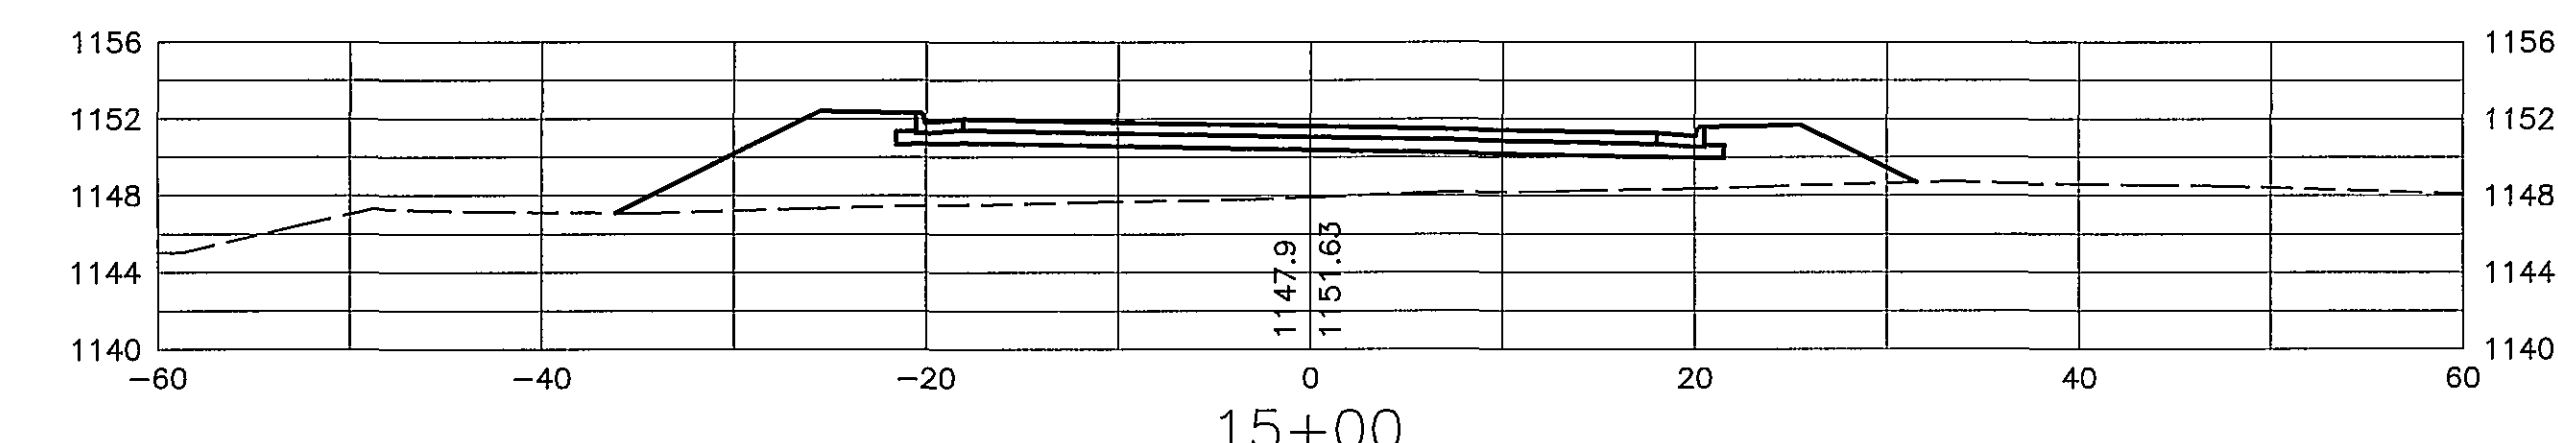


APPROVED

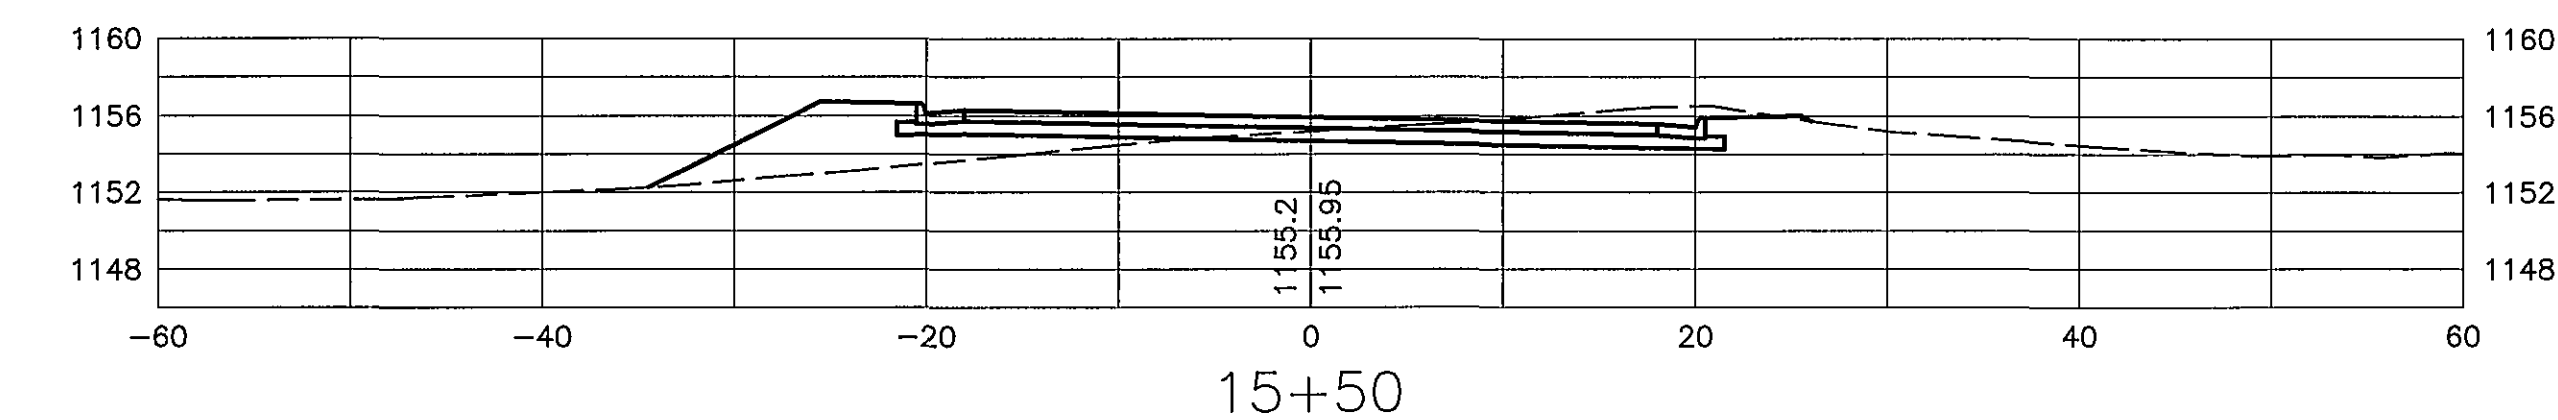


BEGIN CONSTRUCTION
STA 10+00

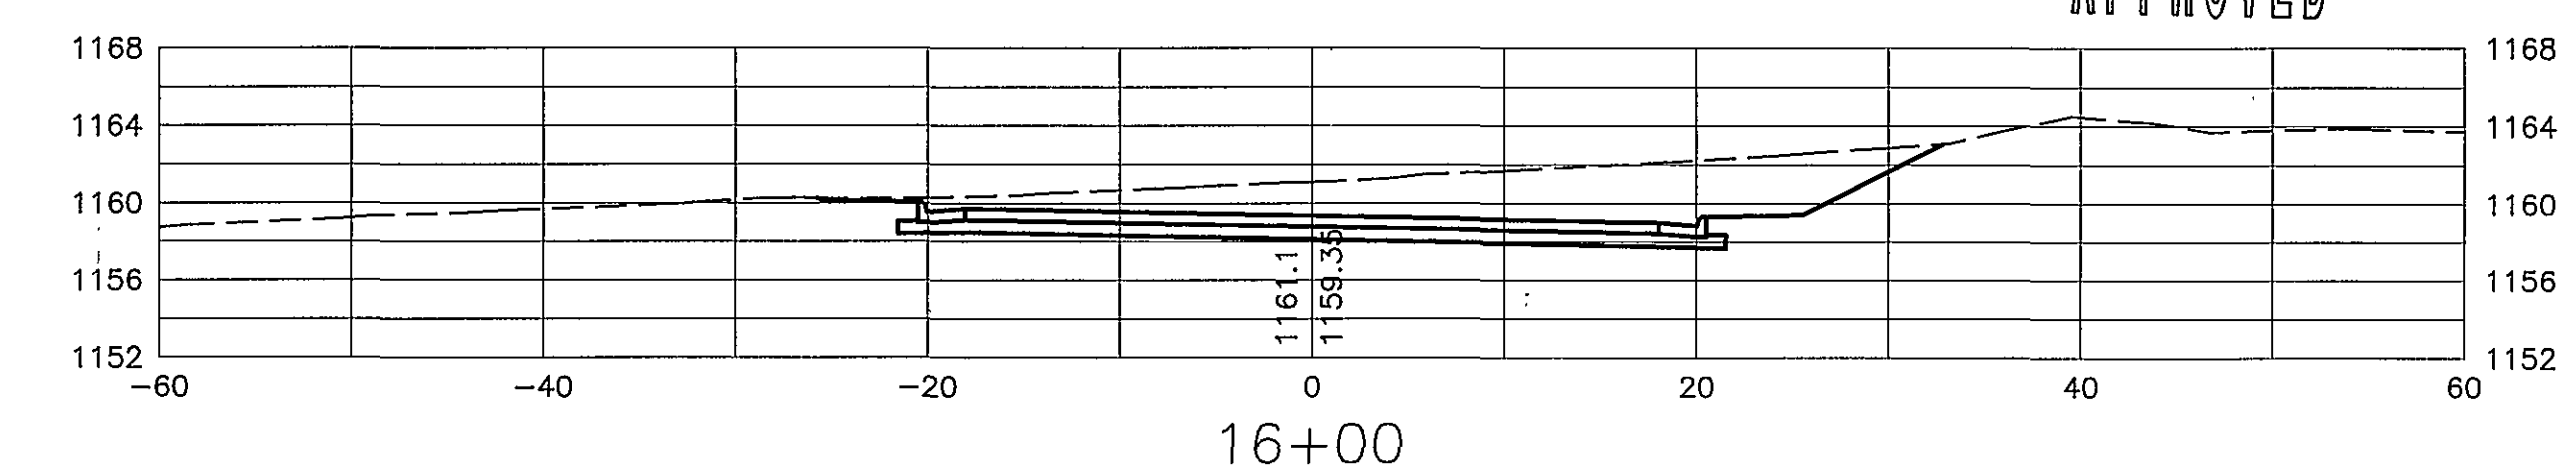

GRAPHIC SCALE

HORIZONTAL & VERTICAL 1"=10'

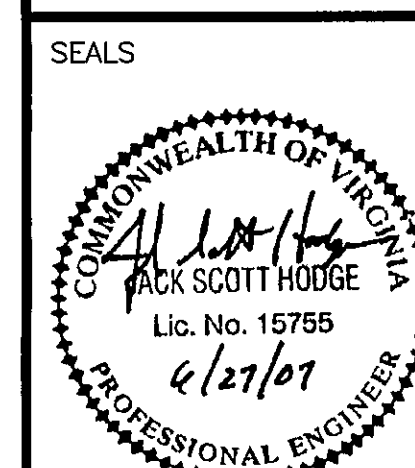

CONSULTANT

OPPIDAN RETAIL CENTER
OPPIDAN INVESTMENT COMPANY
ROANOKE COUNTY, VIRGINIA

HSMM
ARCHITECTS ENGINEERS PLANNERS
HAYES, SEAY, MATTERN & MATTERN, INC.
1315 FRANKLIN ROAD
ROANOKE, VA 24016
(540) 857-3100 WWW.HSMM.COM

REV	DATE	DESCRIPTION	APP

COMM NO: 30182C
ISSUE DATE: JUNE 27, 2007
DESIGNED BY:
DRAWN BY: MGS
CHECKED BY:
SUBMITTED BY:
© HAYES, SEAY, MATTERN & MATTERN, INC., 2006. ALL RIGHTS RESERVED.

CIVIL
CROSS SECTIONS
GANDER WAY

C301