


PROJECT NO. 79.3.W

**R. WAYNE COMPTON
MAY W. JOHNSON
ROBERT E. MYERS
EDWARD C. PARK , JR.
LAWRENCE E. TERRY**

SCHEDULE		OF	DRAWINGS	
SHEET	TITLE		STATION	
1	COVER SHEET			
2	INDEX SHEET			
3	YELLOW MOUNTAIN ROAD		0+90 -	16+00
4	GOODMAN LANE		16+00 -	31+00
5	GOODMAN LANE		31+00 -	37+30
6	VA. ROUTE 729		0+00 -	6+00
7	VA. ROUTE 902		0+00 -	6+25
	VA. ROUTE 903		0+00 -	8+00
8	DETAIL SHEET			

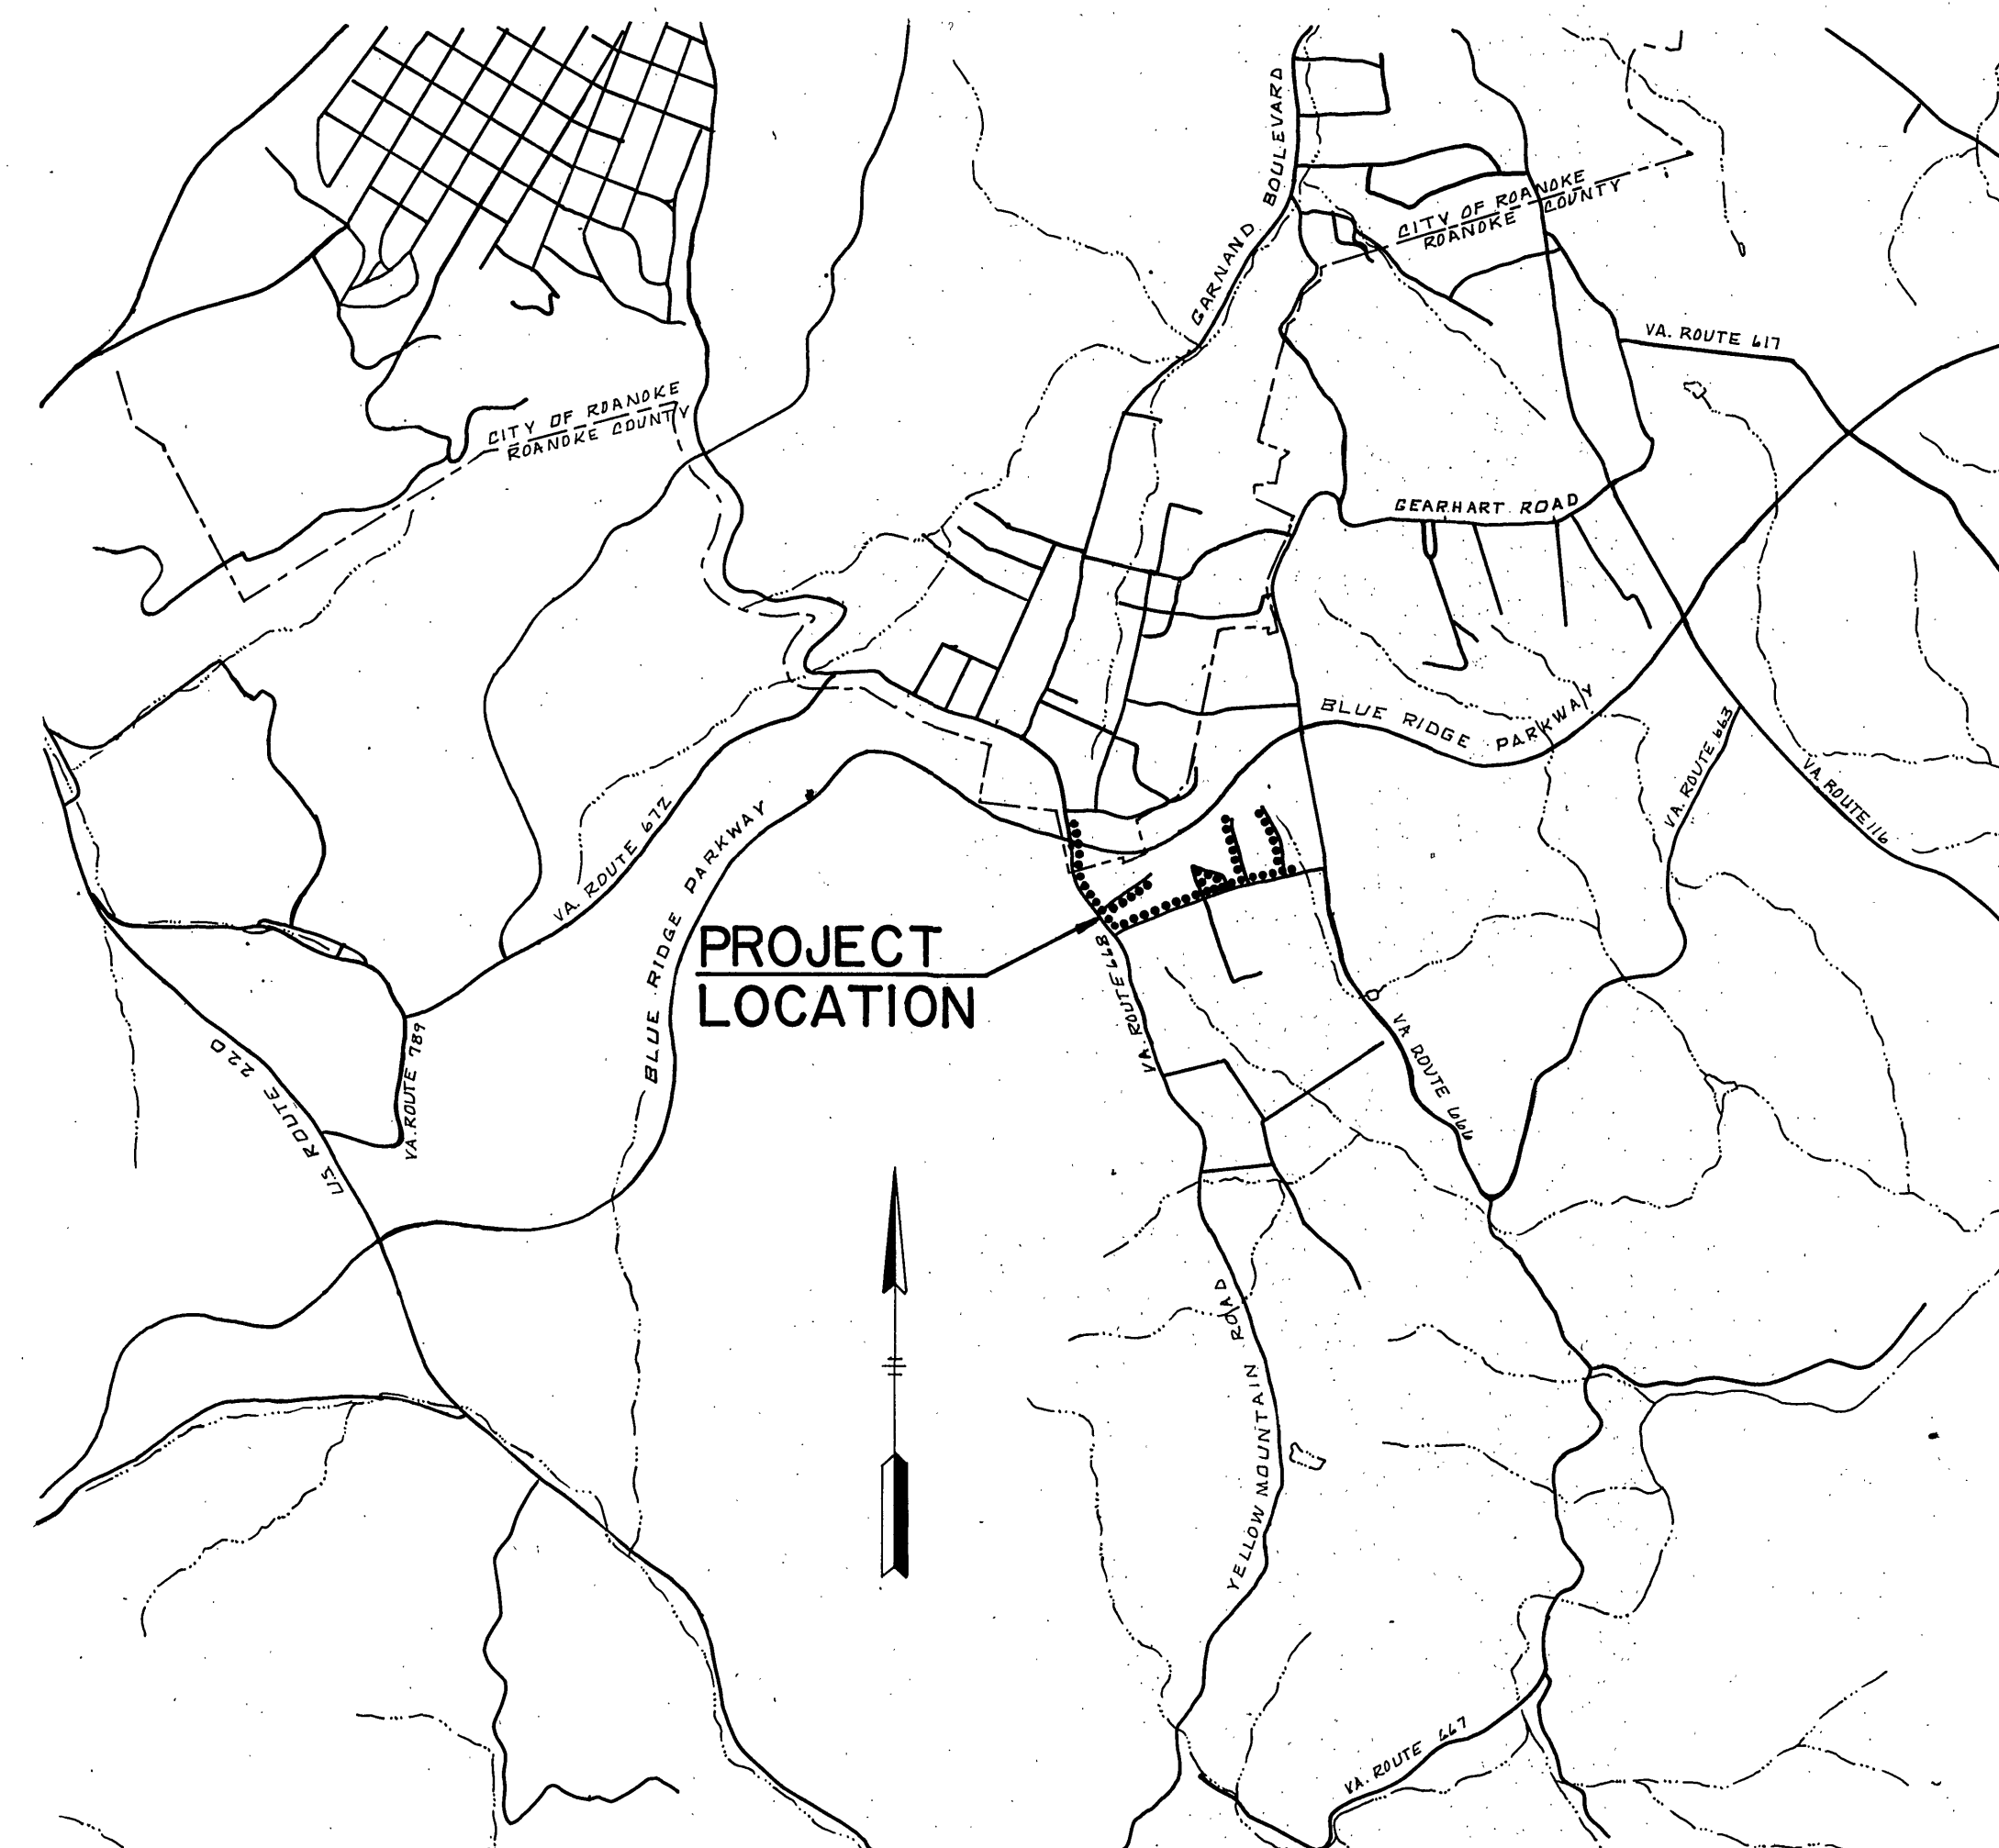



	SURVEY BASE LINE
	PROPERTY LINE
	RIGHT OF WAY LINE
	EDGE OF PAVEMENT
	MANHOLE
	SANITARY SEWER
	WATER MAIN
	GAS LINE
	POWER POLE
	TELEPHONE POLE
	ELECTRIC CABLE OR CONDUIT
	TELEPHONE CABLE OR CONDUIT
	RAILROAD TRACKS
	DITCH
	STREAM
	FENCE
	FIRE HYDRANT
	EXISTING GROUND
	ROCK OR STONE WALL
	VALVE VAULT
	WATER METER
	TREE
	SHRUB
	HEDGE
	PROPOSED WATER MAIN
	PROPOSED FIRE HYDRANT
	PROPOSED VALVE
	PROPOSED SERVICE CONNECTION
	PROPOSED AIR RELEASE ASSEMBLY
	PROPOSED BLOW-OFF ASSEMBLY
	PROPOSED WATER SERVICE CONNECTION

WATER FACILITY IMPROVEMENTS

GARDEN CITY

DISTRIBUTION MAIN

JULY, 1979

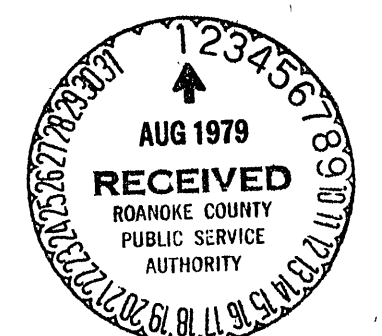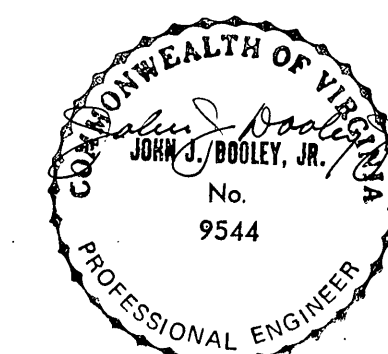

WILLIAM C. OVERMAN ASSOCIATES, P.C.

ENGINEERS • SURVEYORS PLANNERS
NORFOLK, VIRGINIA