


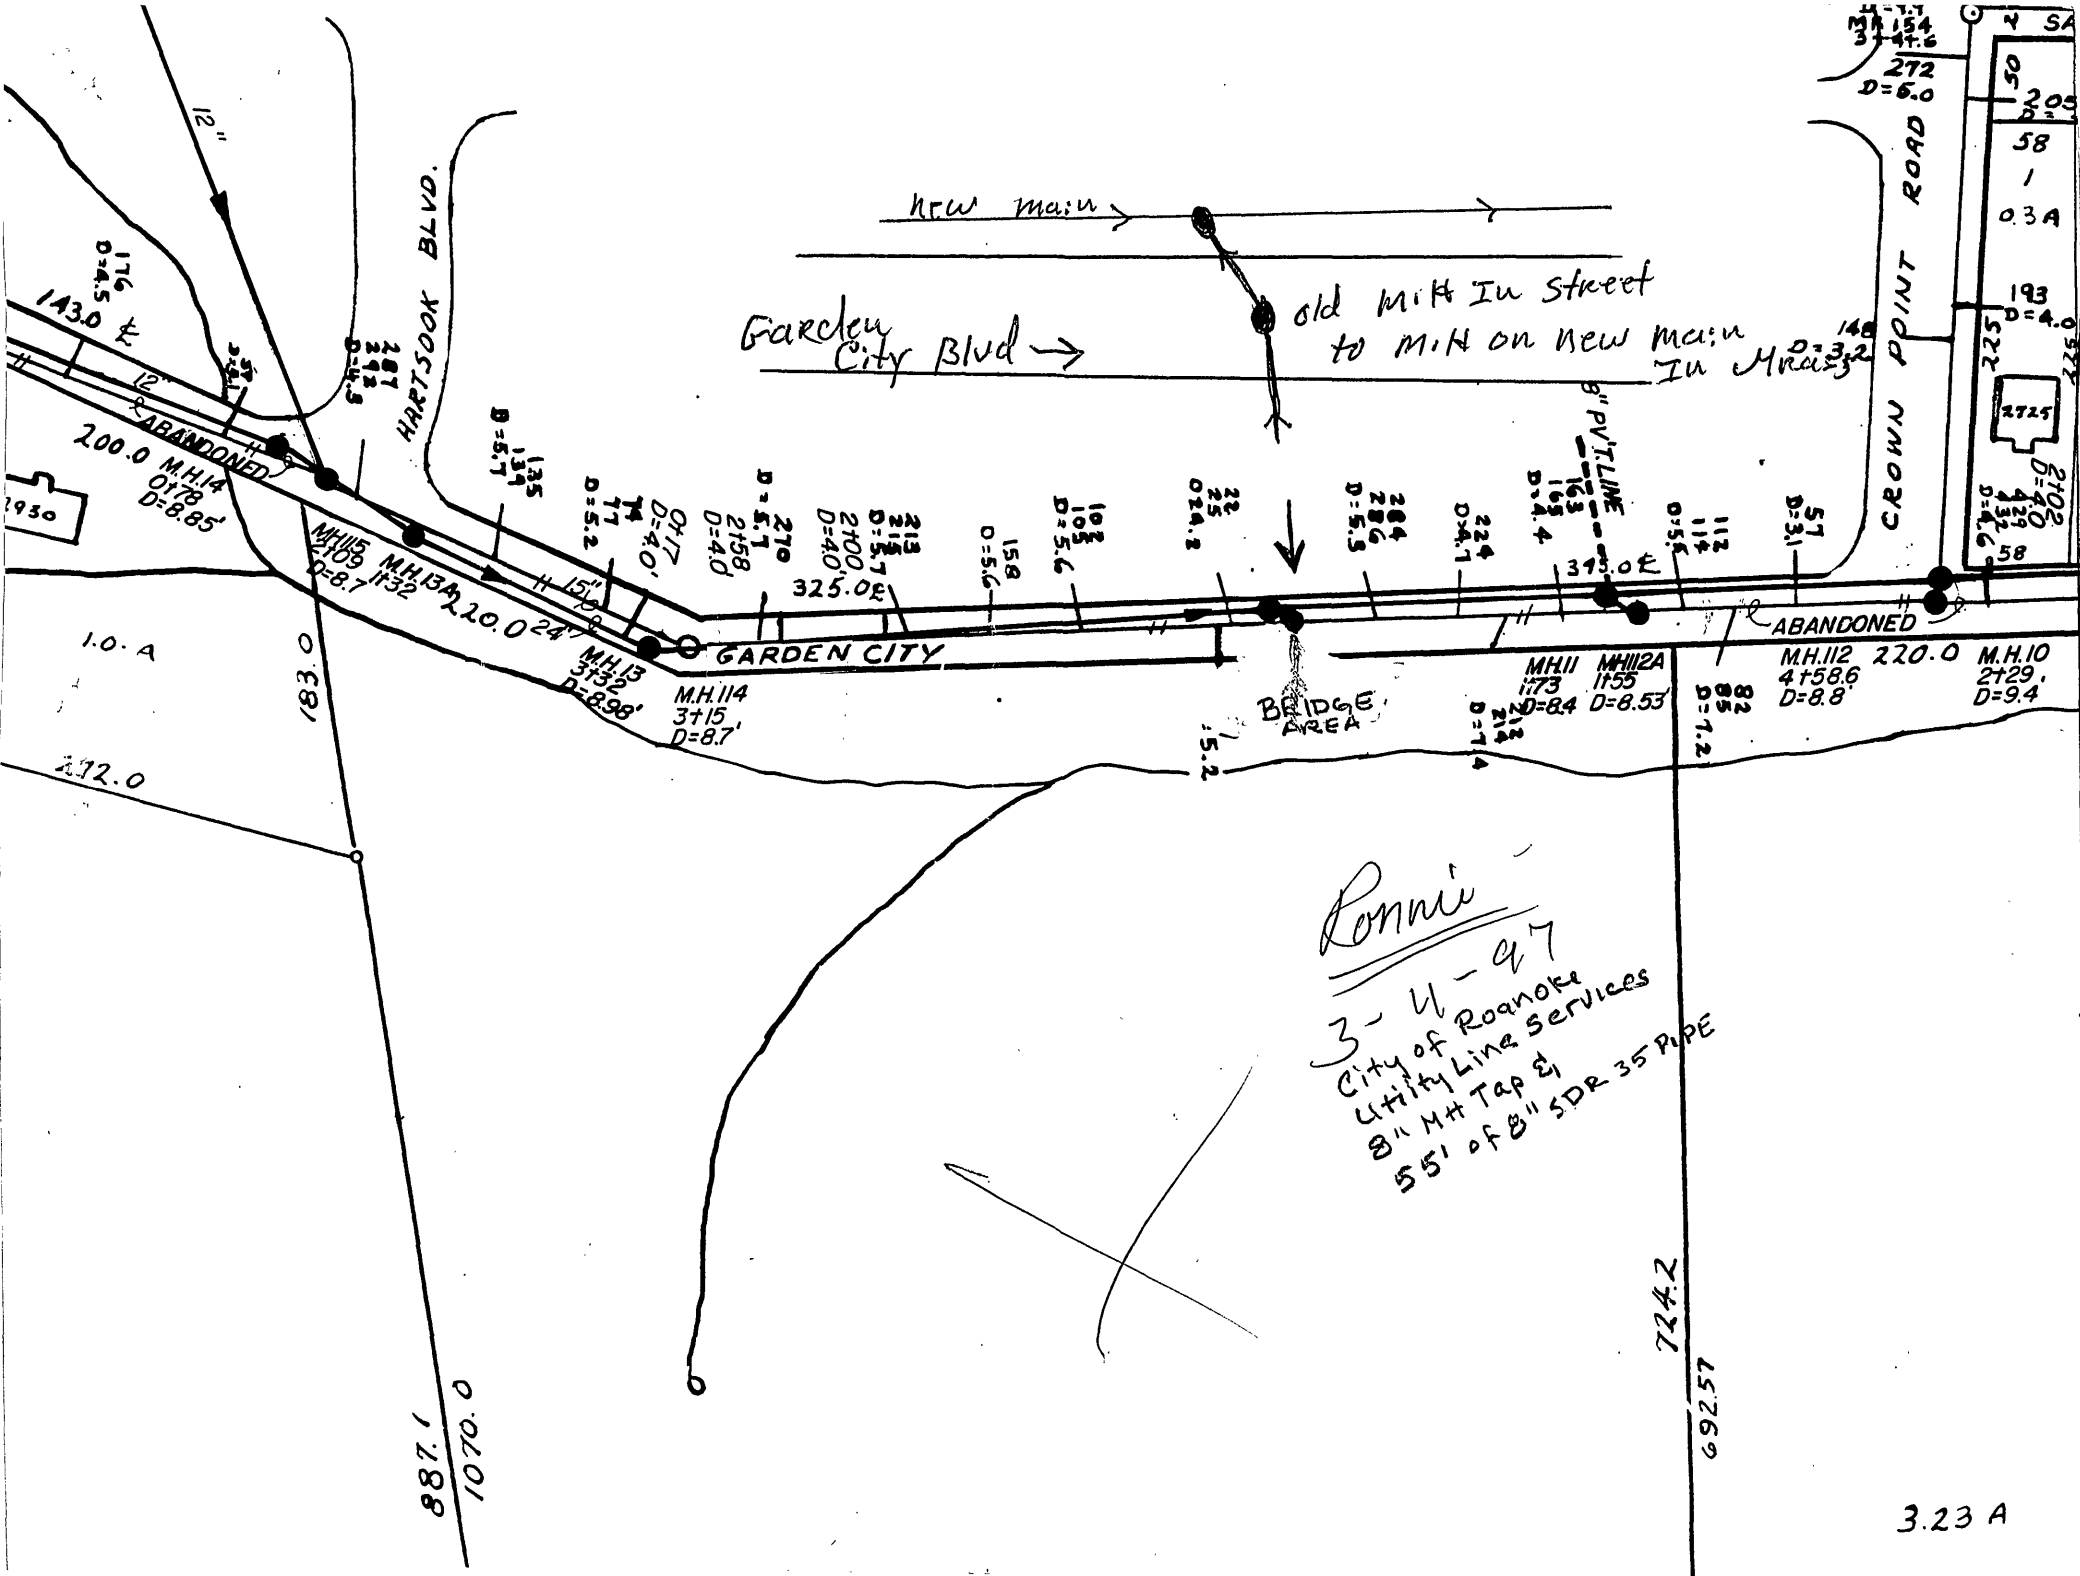

Ronnie
 3-4-97
 City of Roanoke
 Utility Line Services
 8" M.H. Tap &
 55' of 8" SDR 35 PIPE