


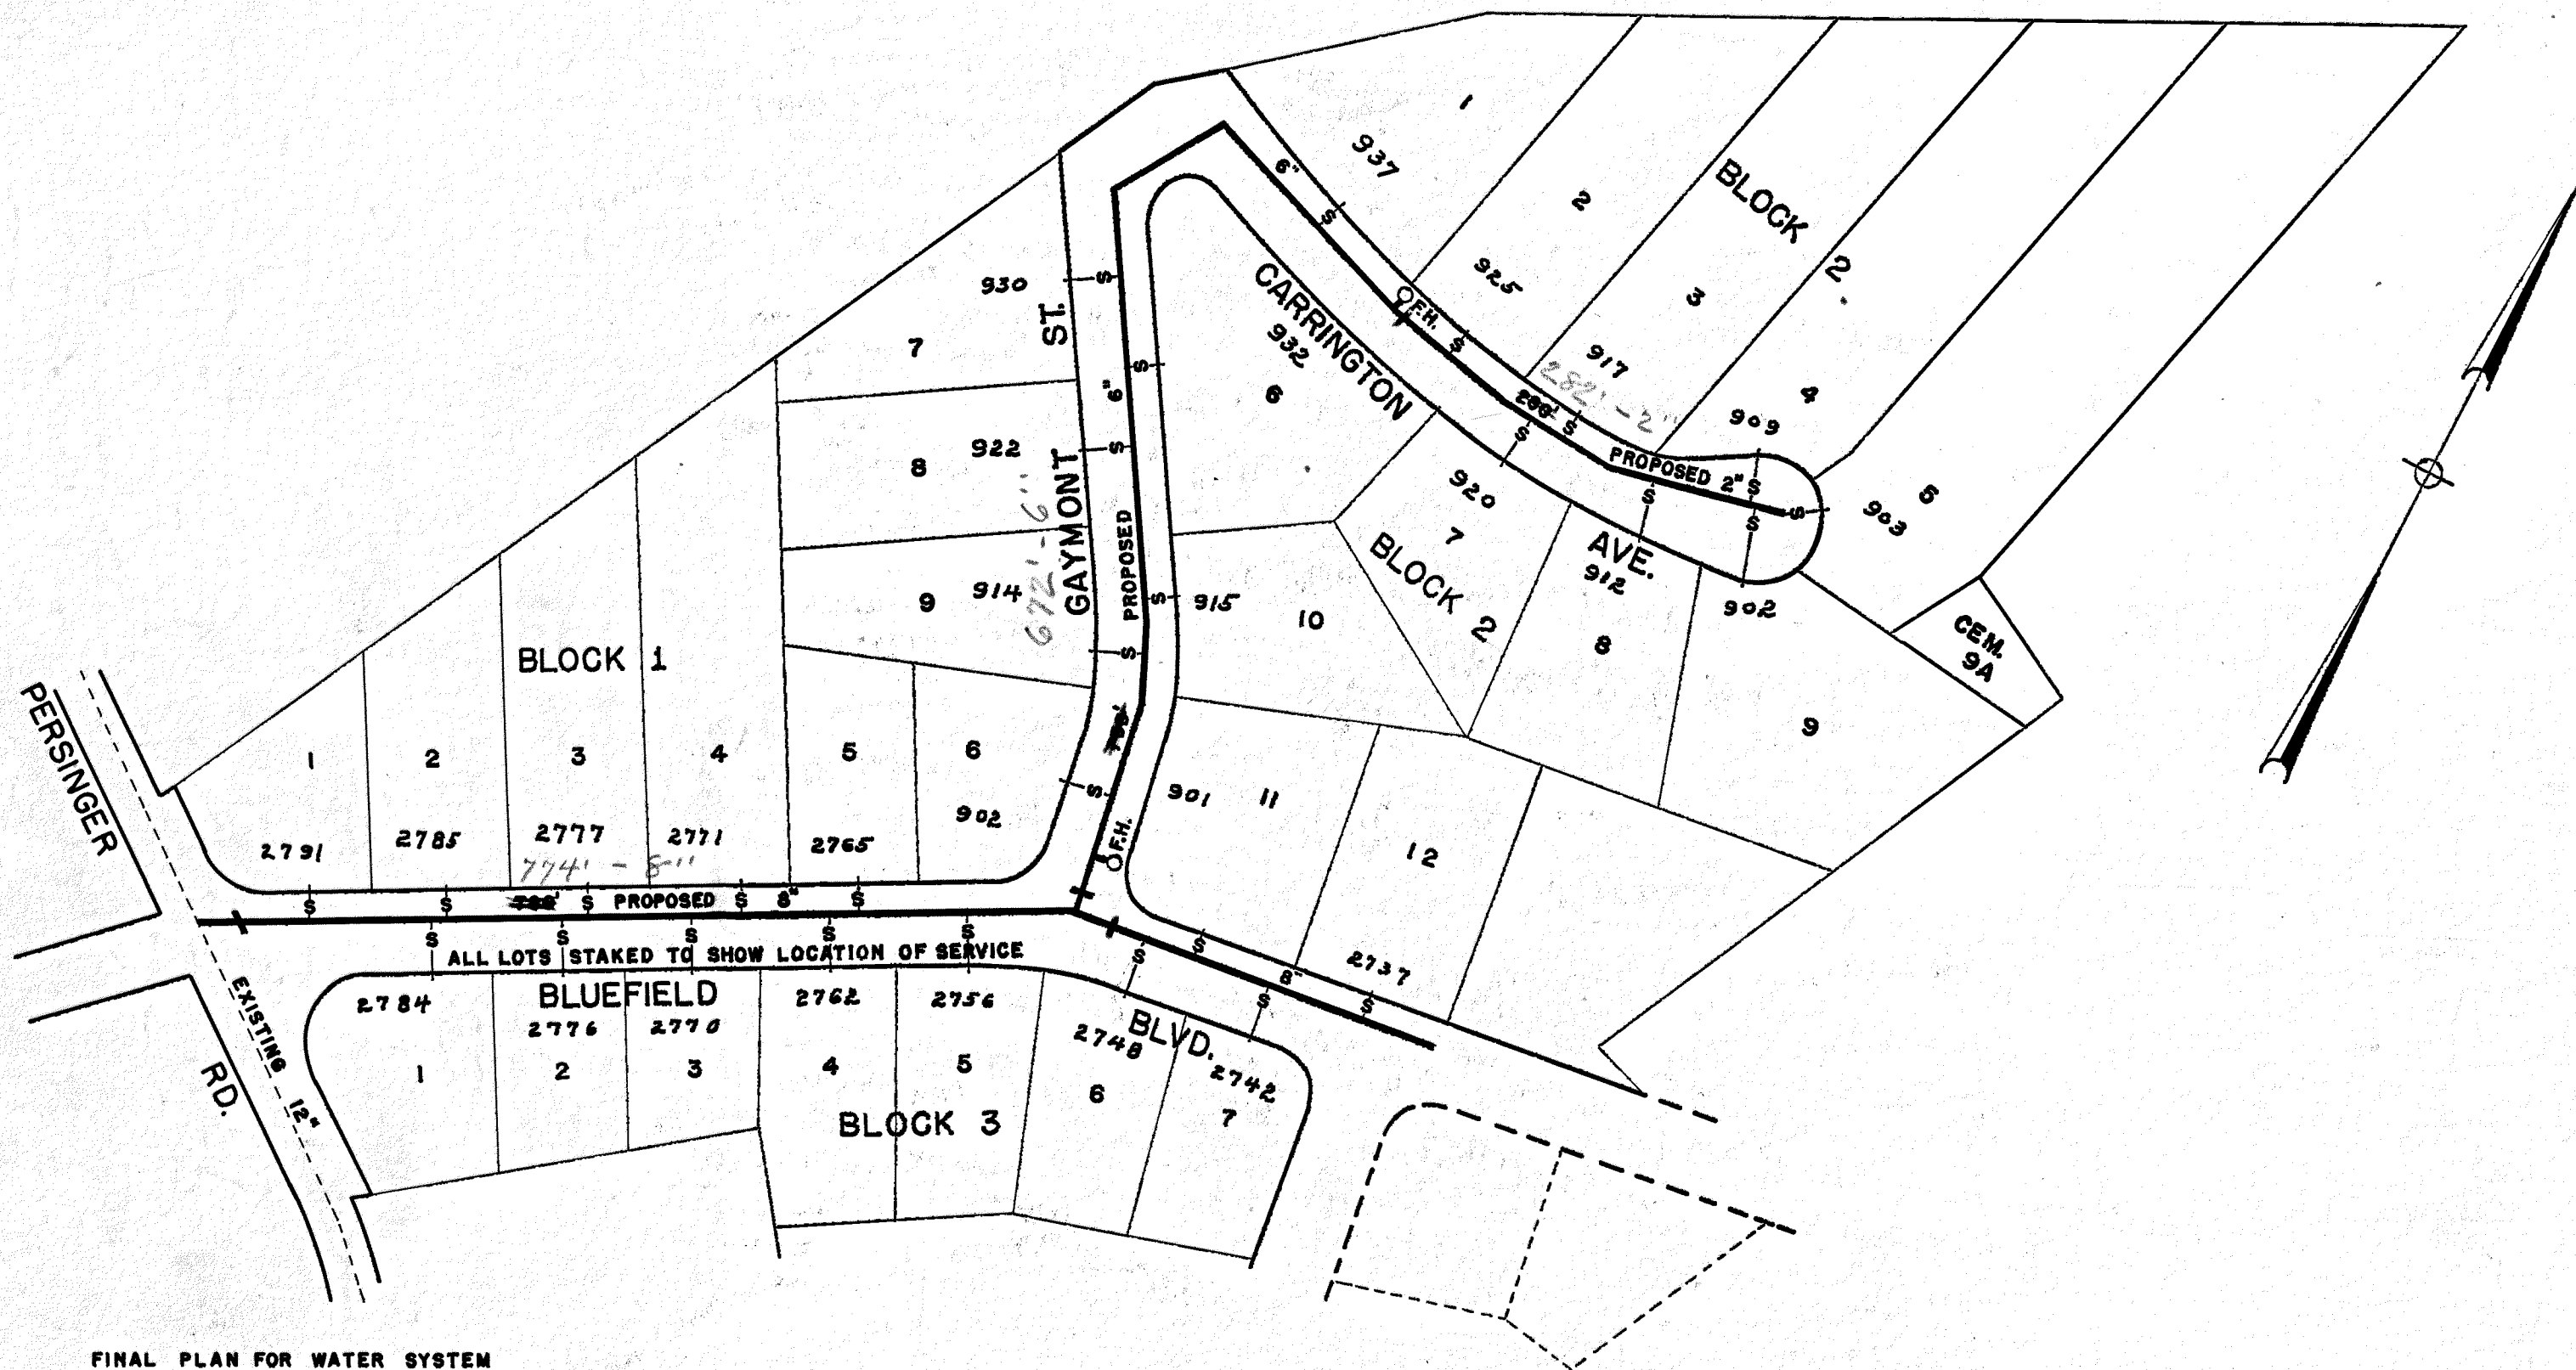

FINAL PLAN FOR WATER SYSTEM
MAINS, VALVES, HYDRANTS AND SERVICES

APPROVED:

COST:

J. R. Ruston
MGR. ROANOKE WATER DEPARTMENT
J. R. Hildebrand
AGENT FOR ROANOKE CITY PLANNING BOARD
H. C. Hildebrand
CITY ENGINEER FOR ROANOKE, VA.
J. R. Hildebrand
DIRECTOR OF PUBLIC WORKS

10-8-54
DATE
10-8-54
DATE
10-8-54
DATE
10-8-54
DATE

PROPERTY OF
C. D. BOWLES CO., INC.

on Dist. Map.
Completed 12-10-54

PROPOSED MAIN EXTENSION
IN
GAYMONT
ON
BLUEFIELD-GAYMONT-CARRINGTON

SEPT. 30, 1954

SCALE: 1"=100'