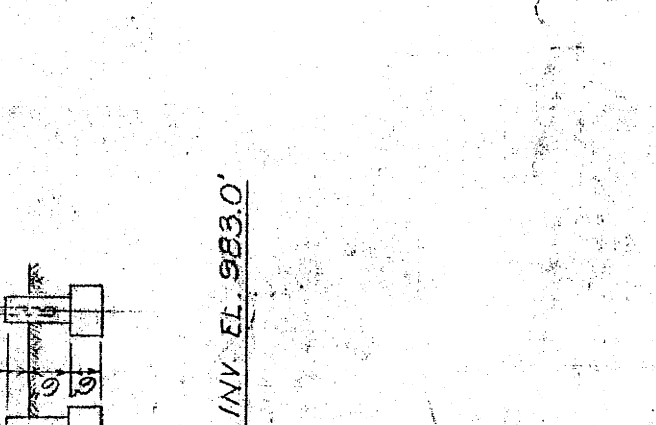
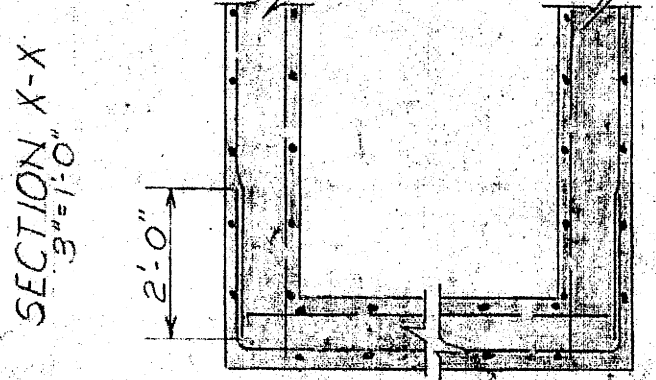
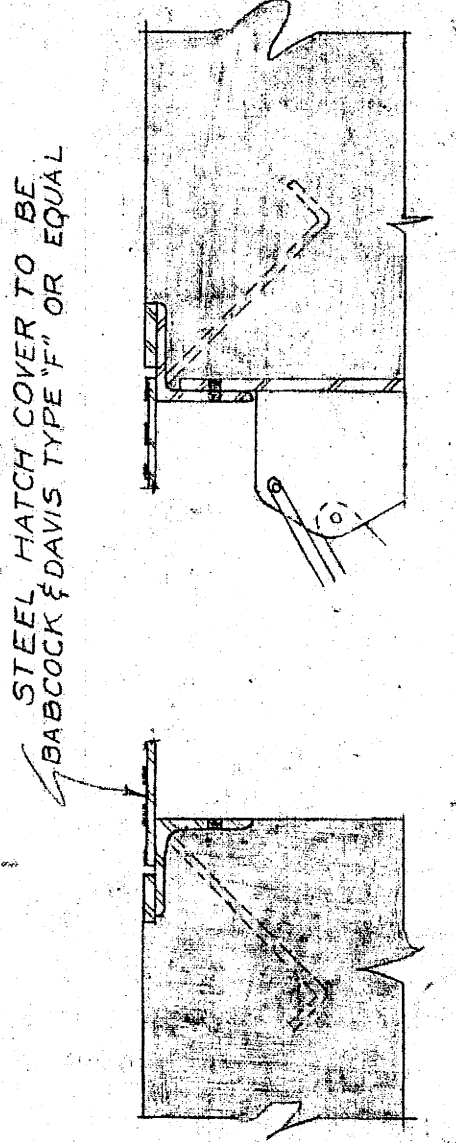
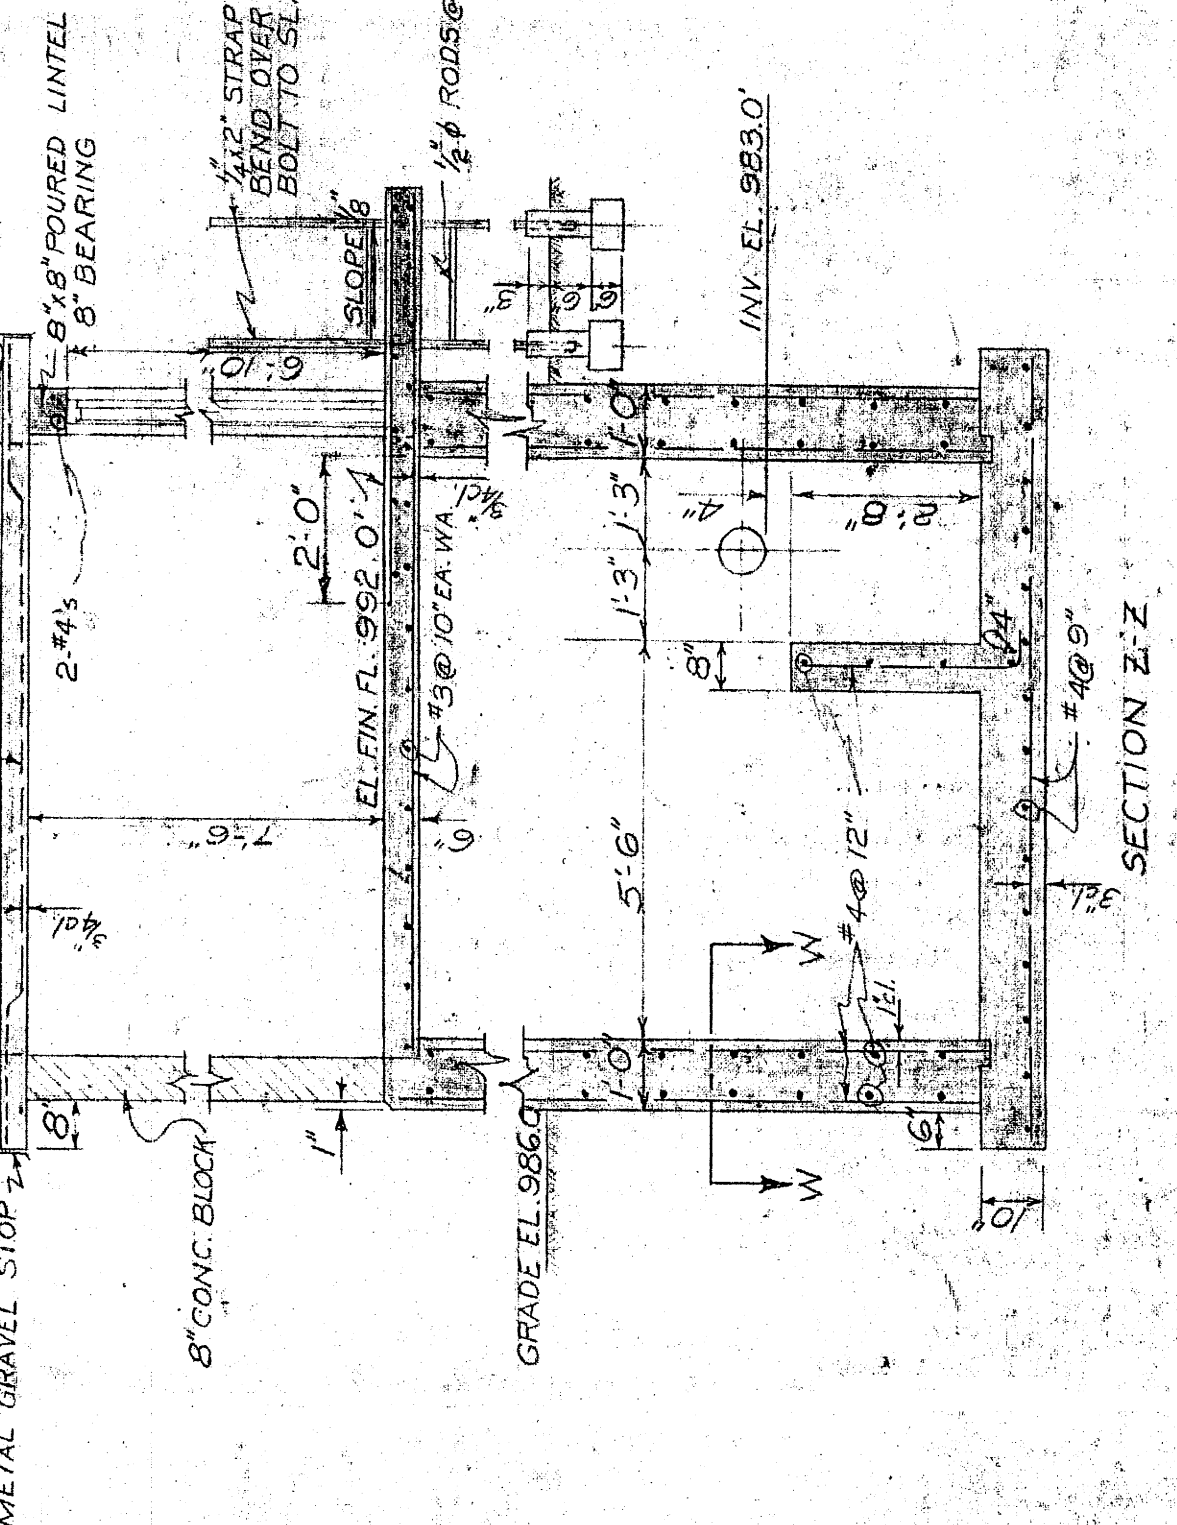
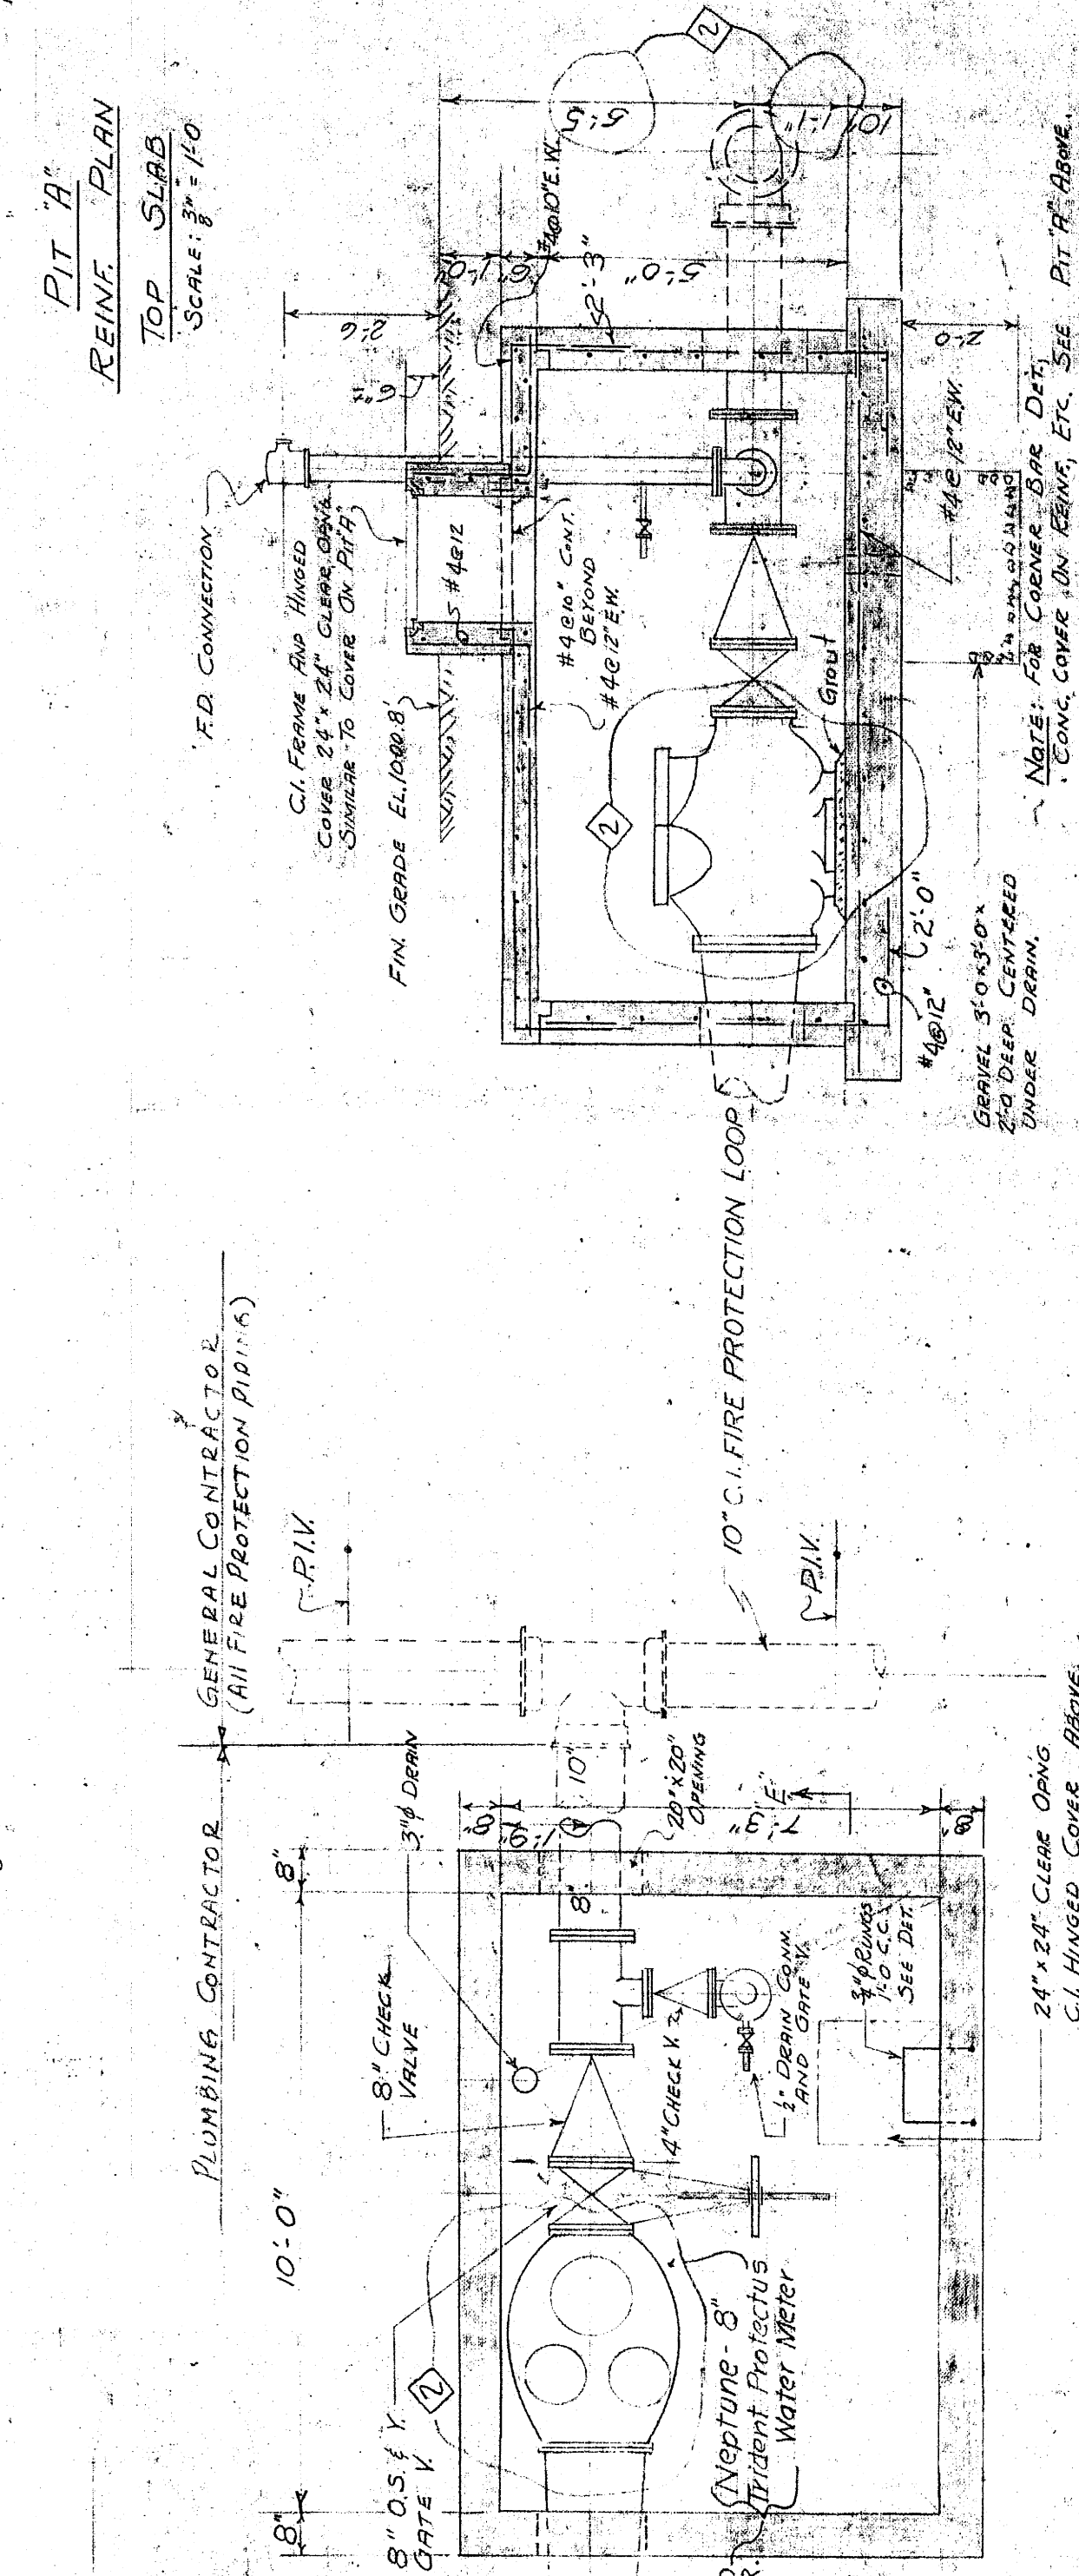
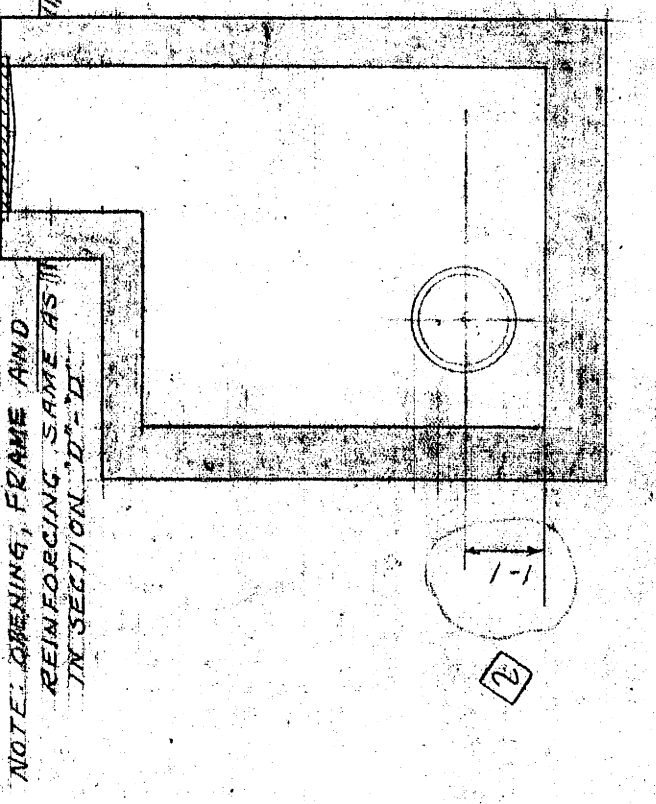
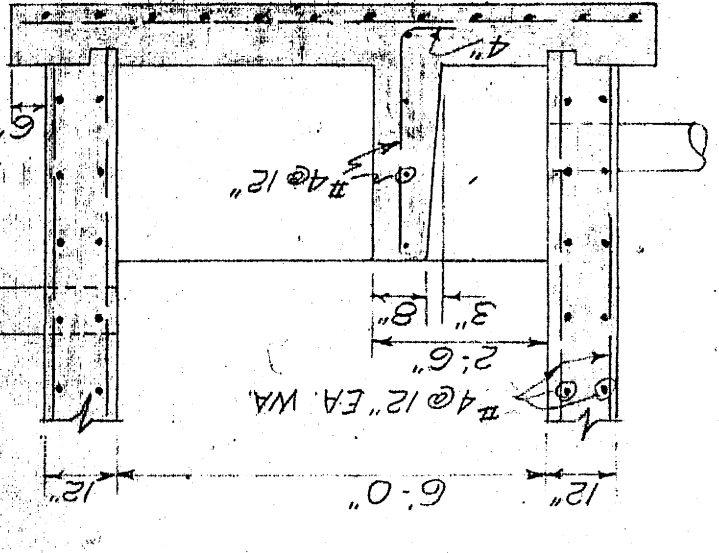
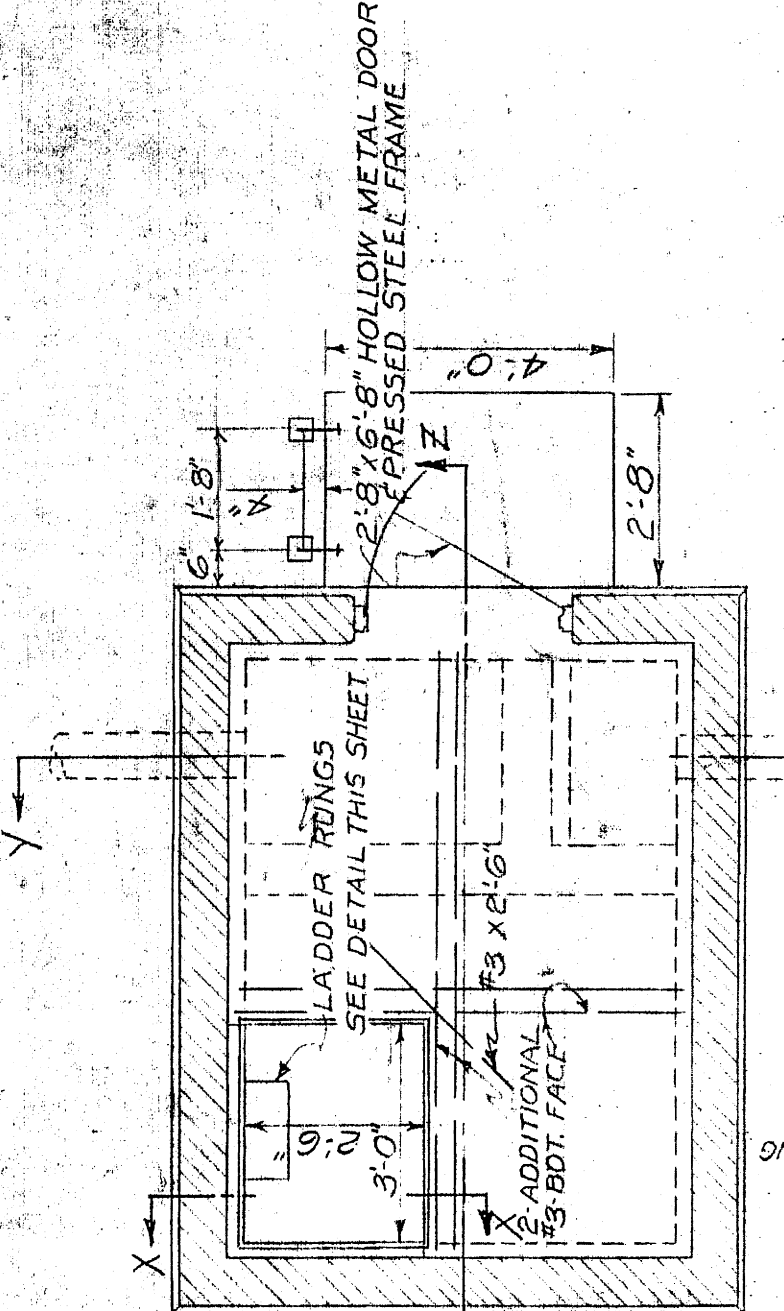
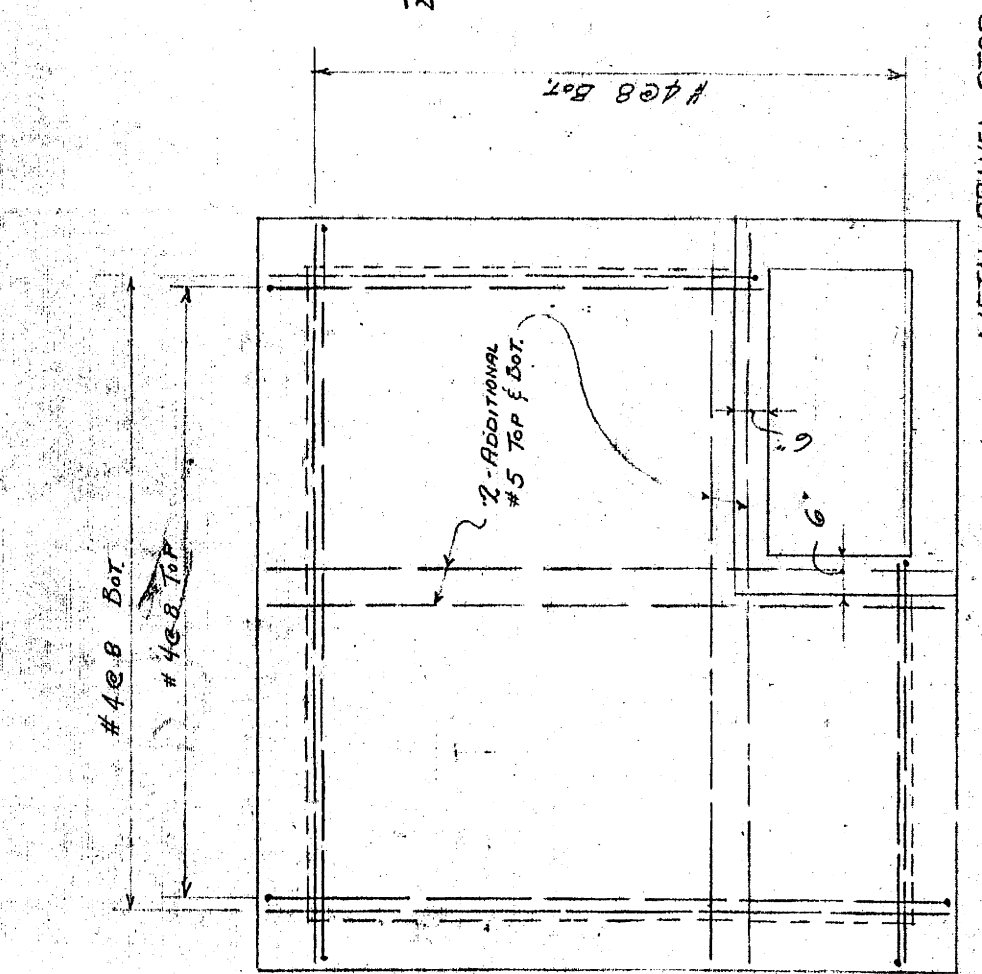
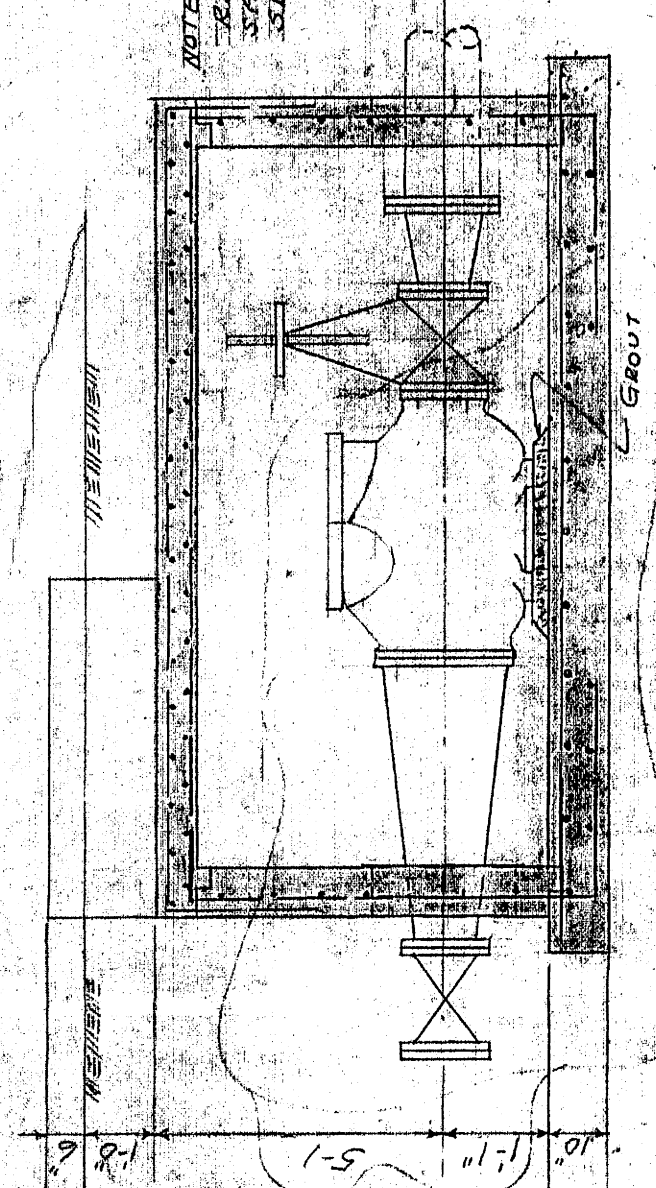
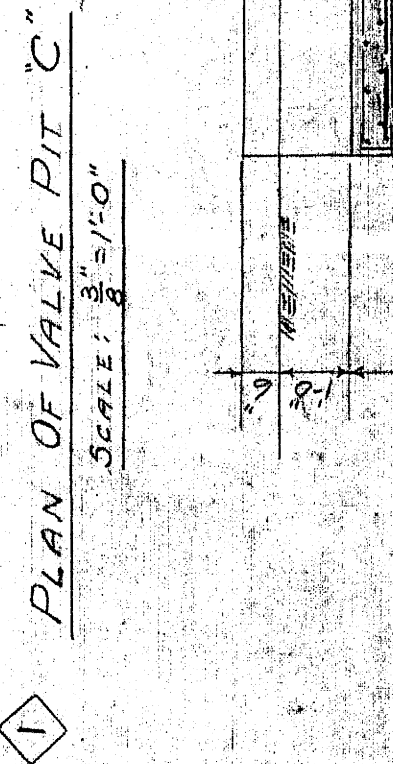
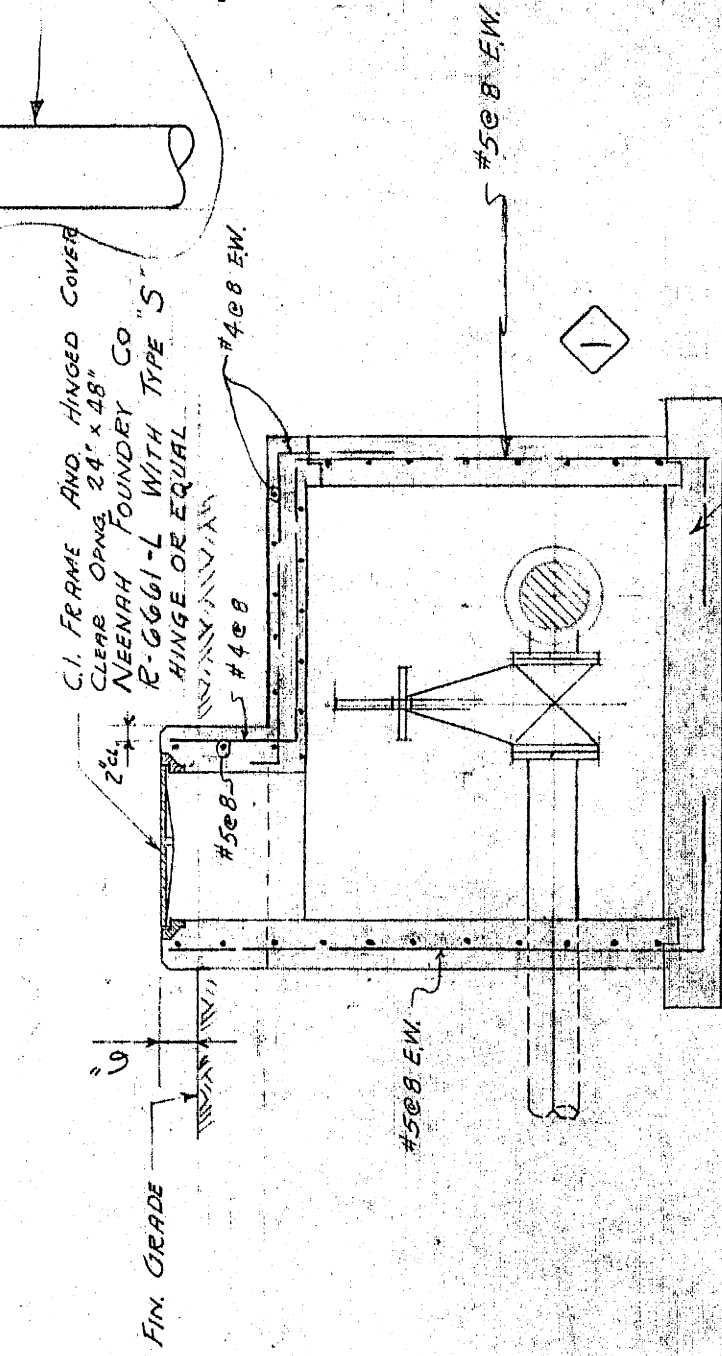
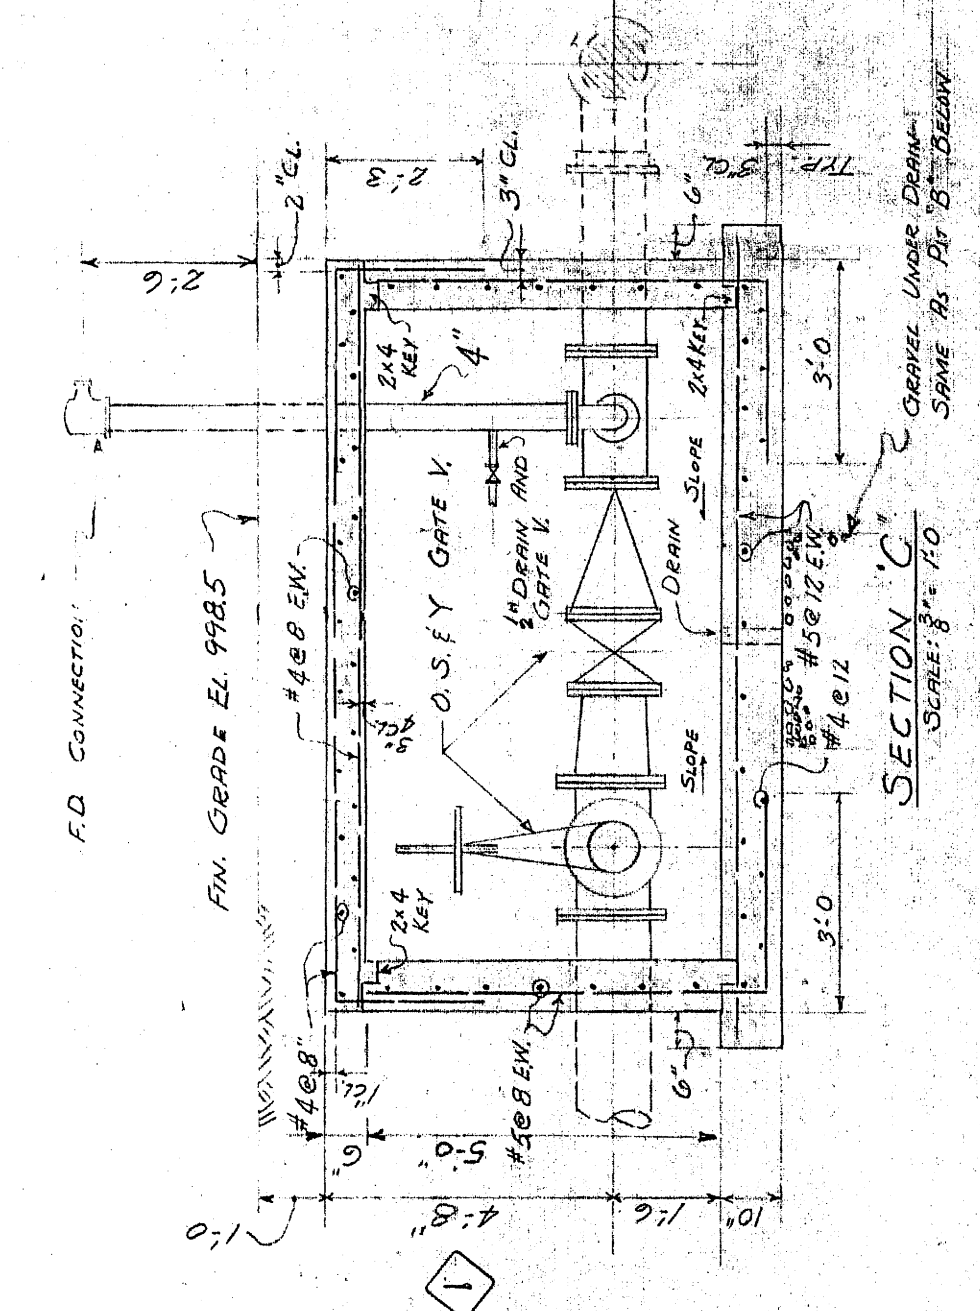
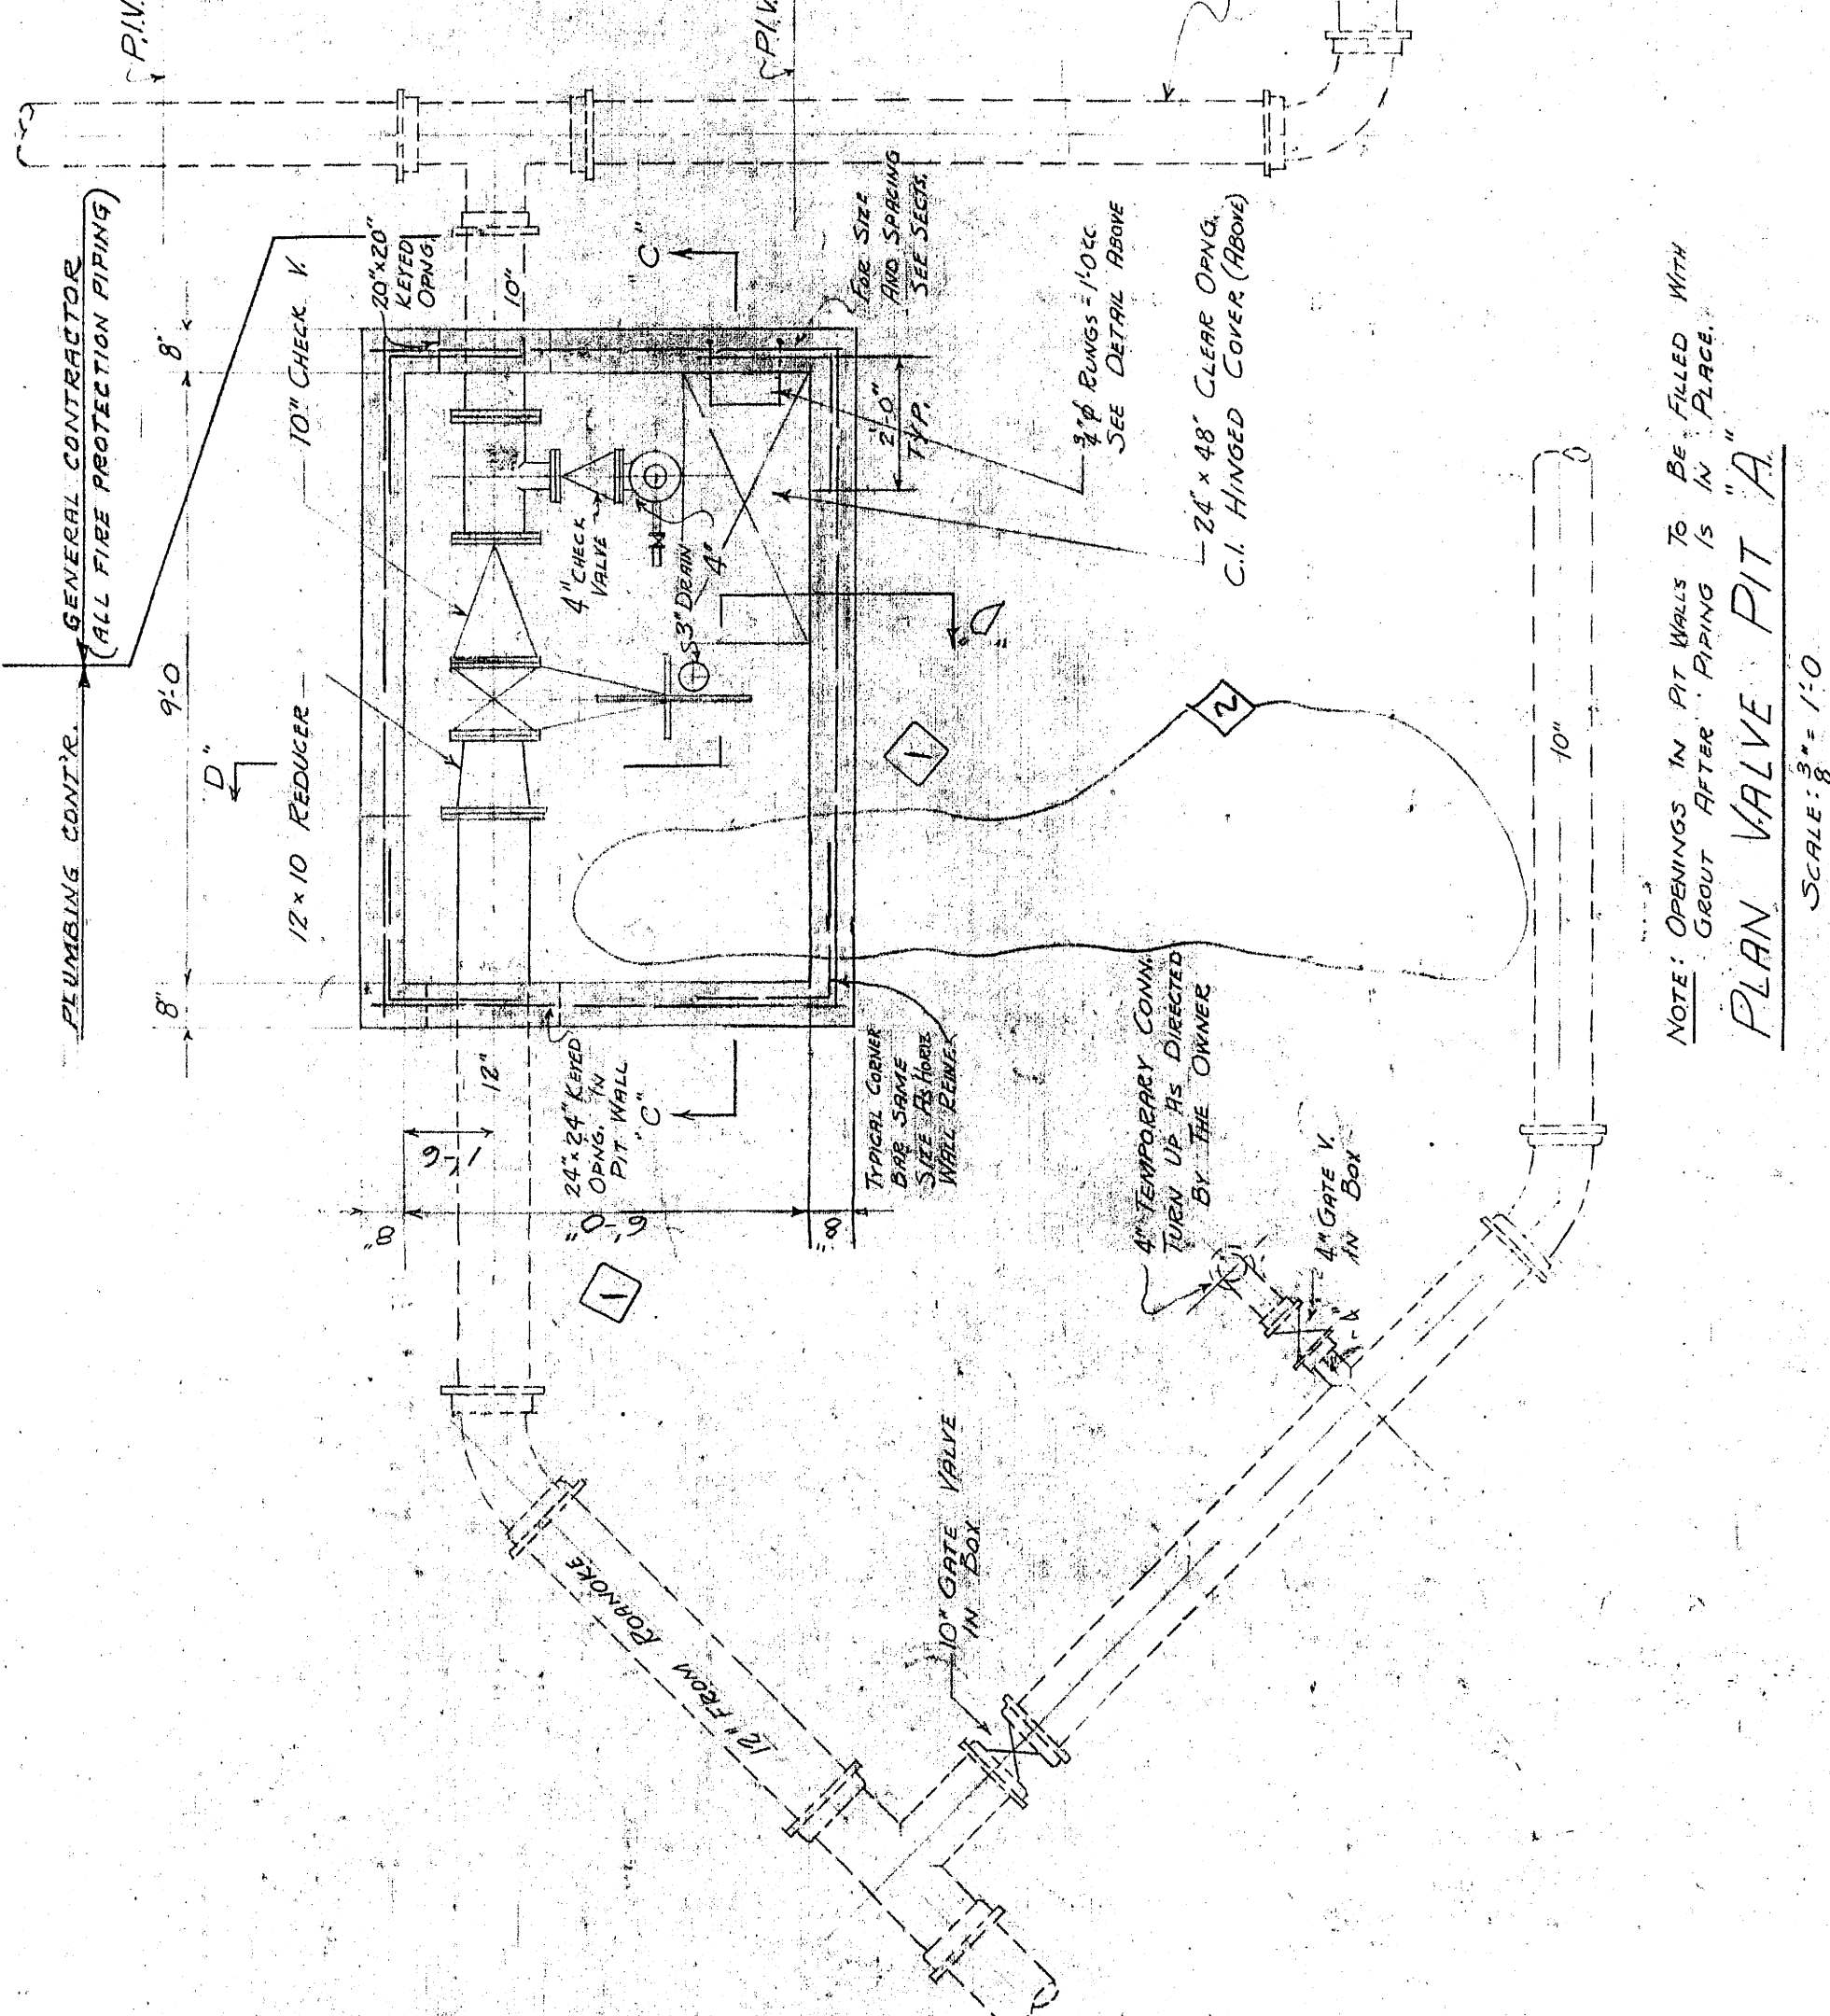
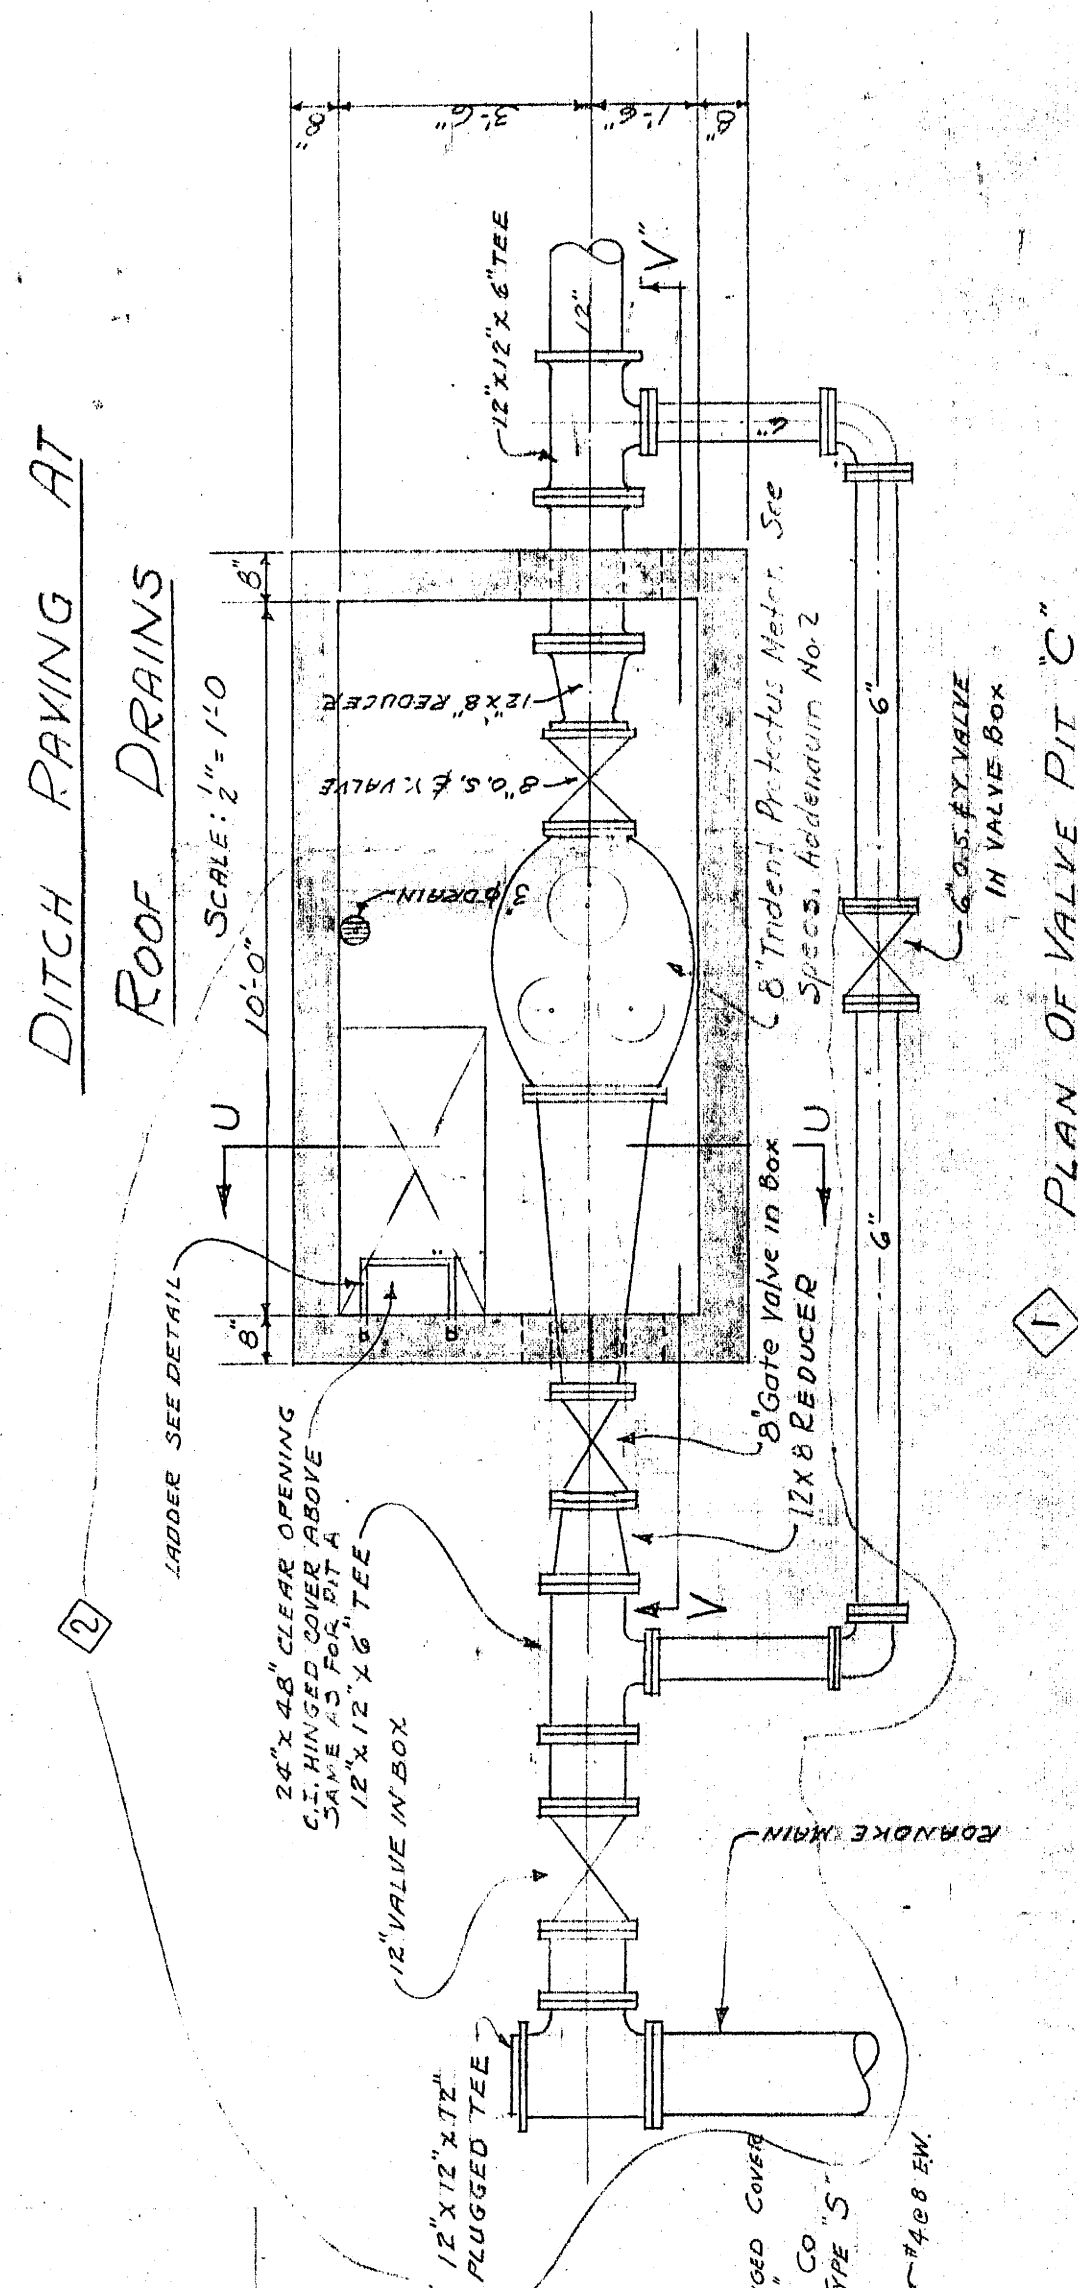
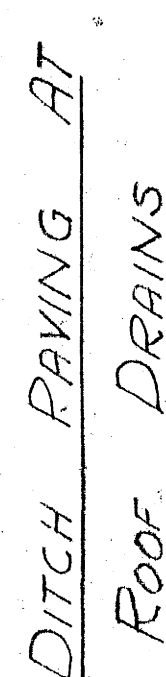
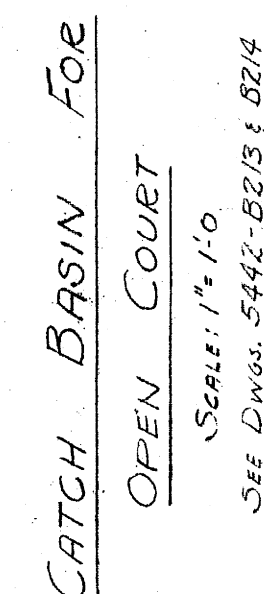
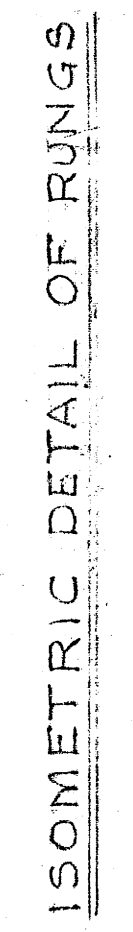
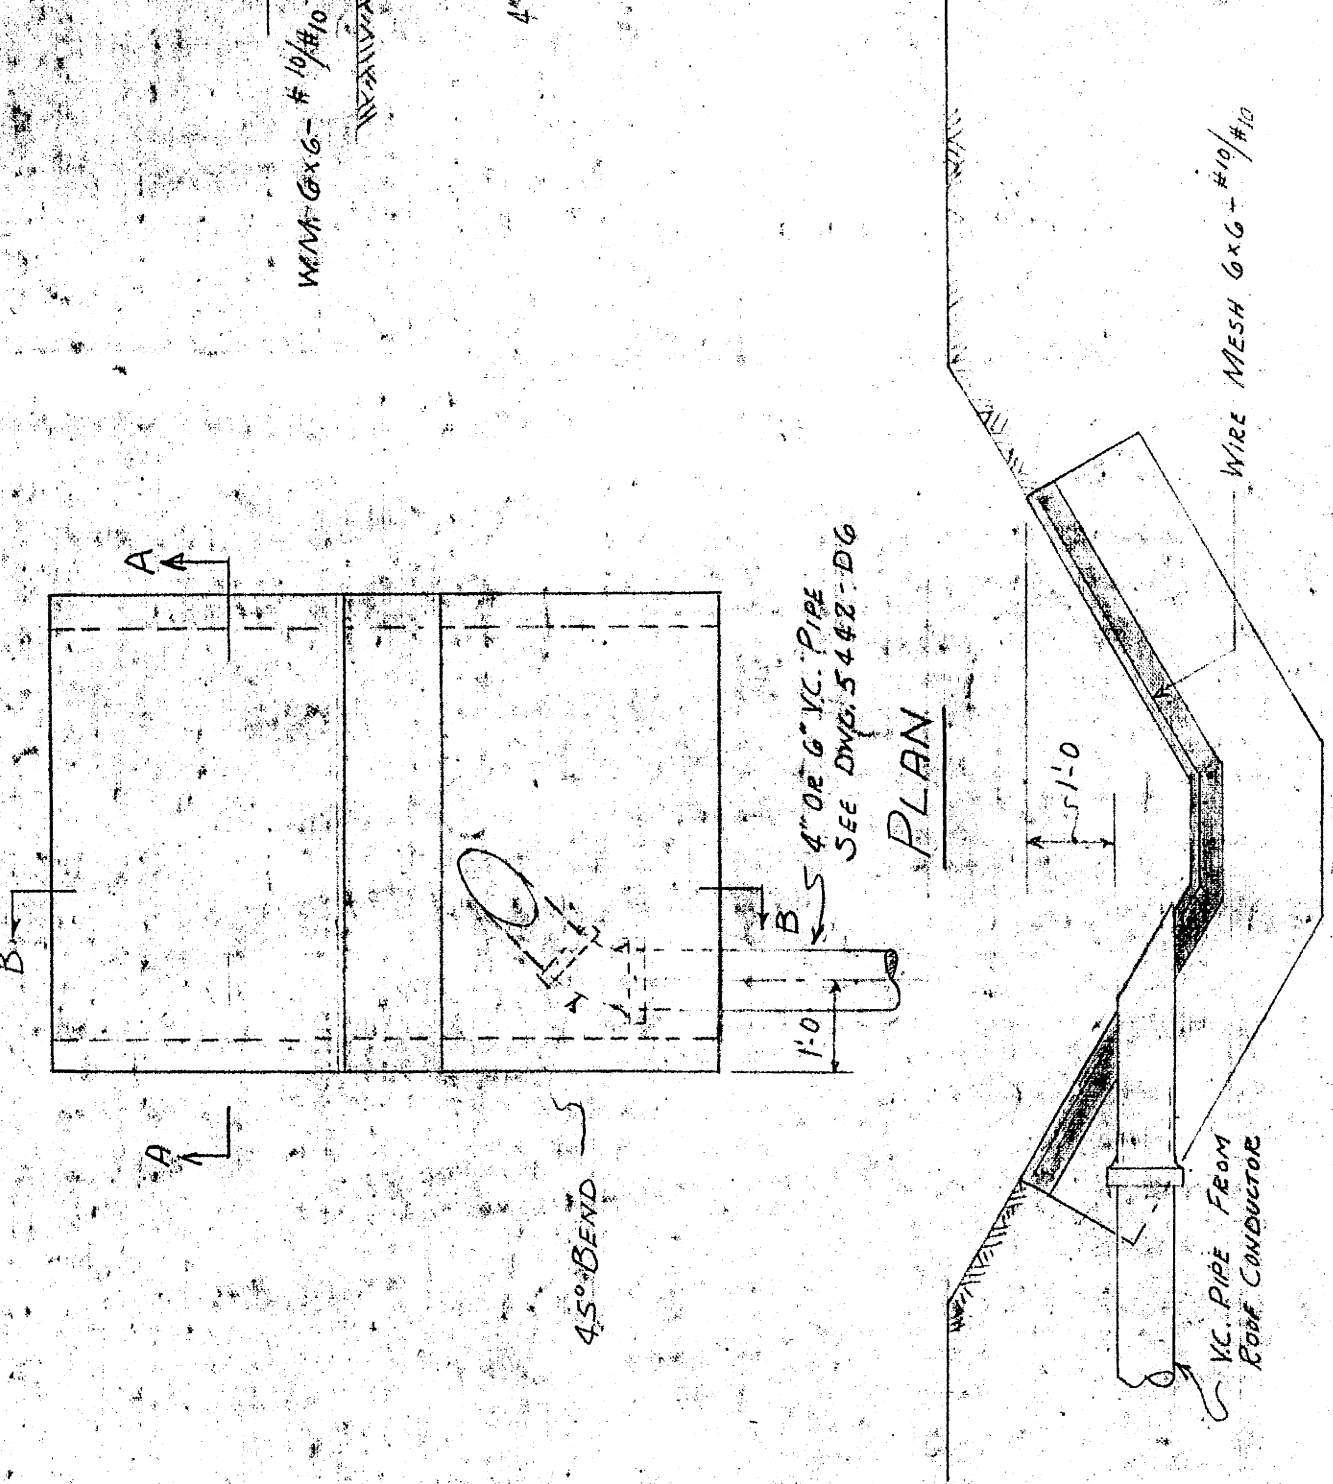
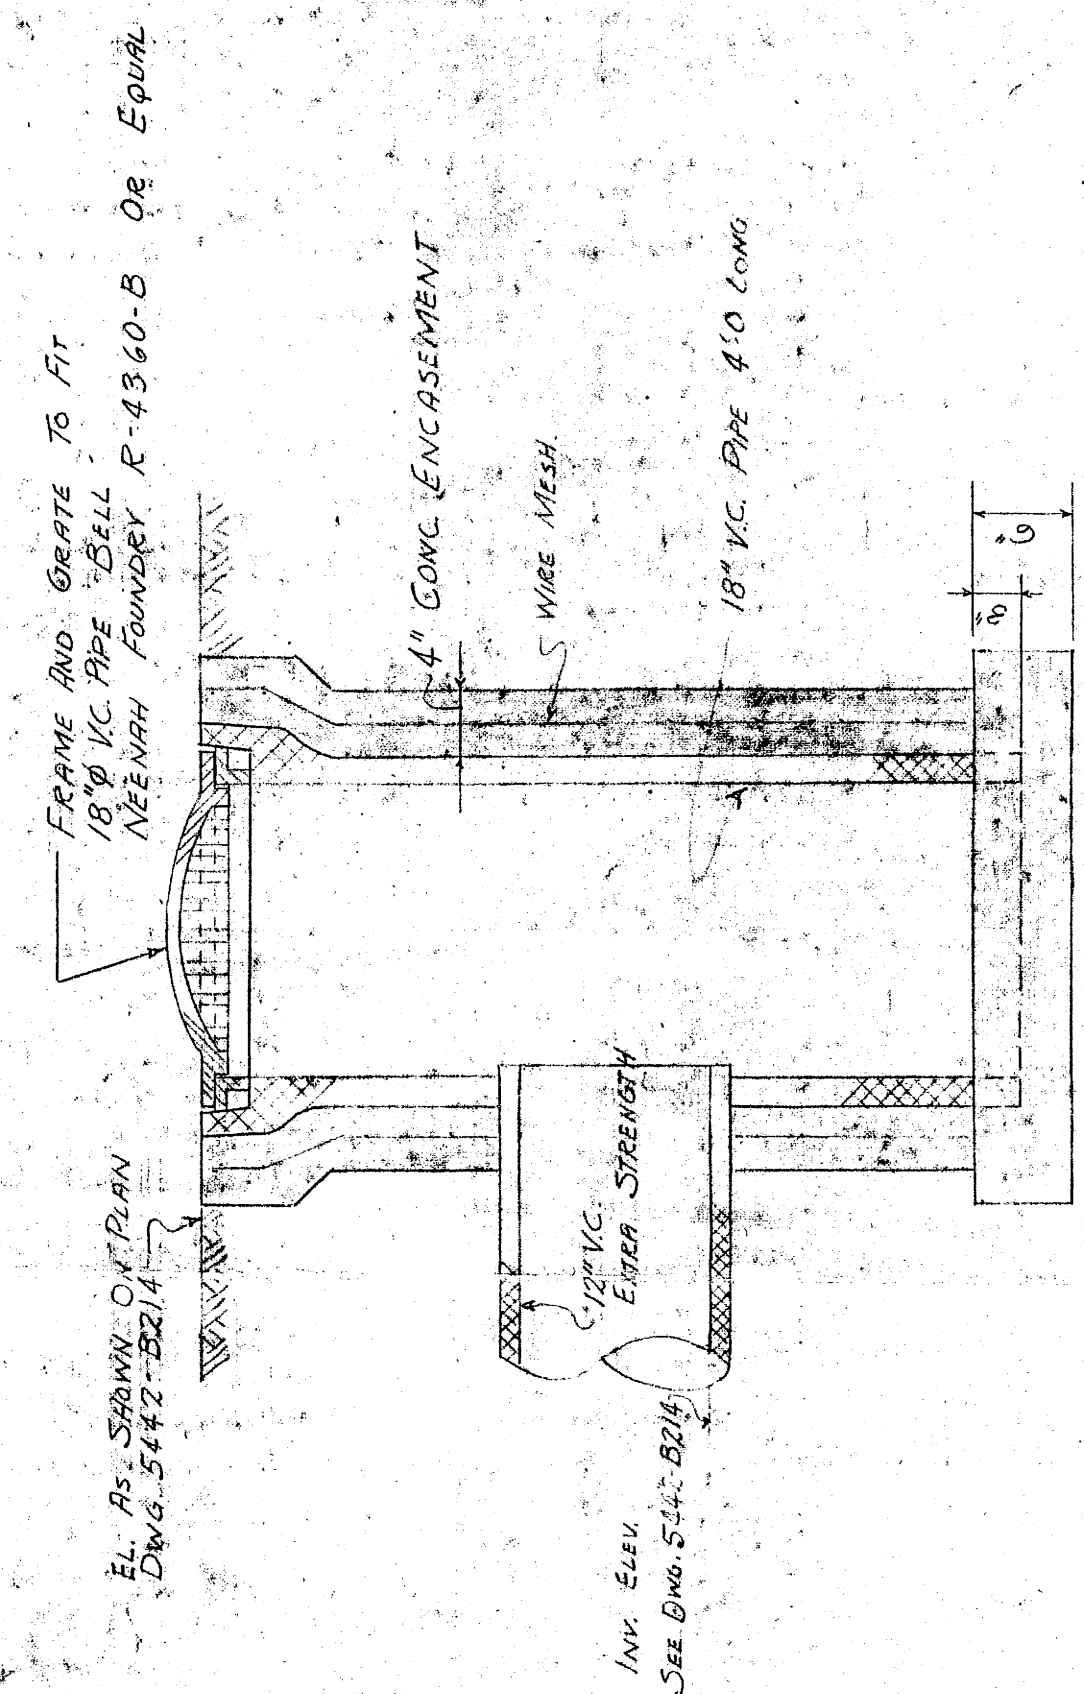
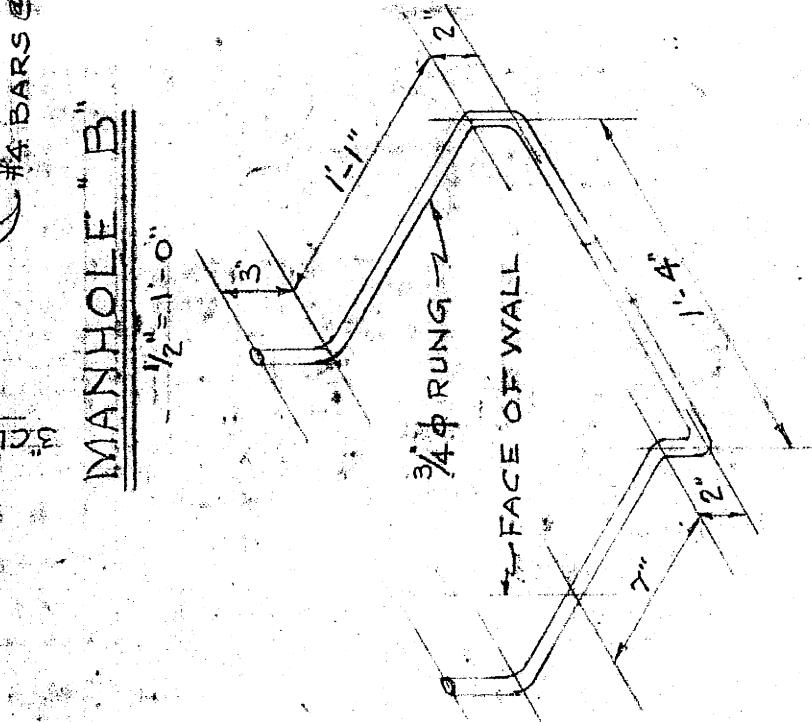
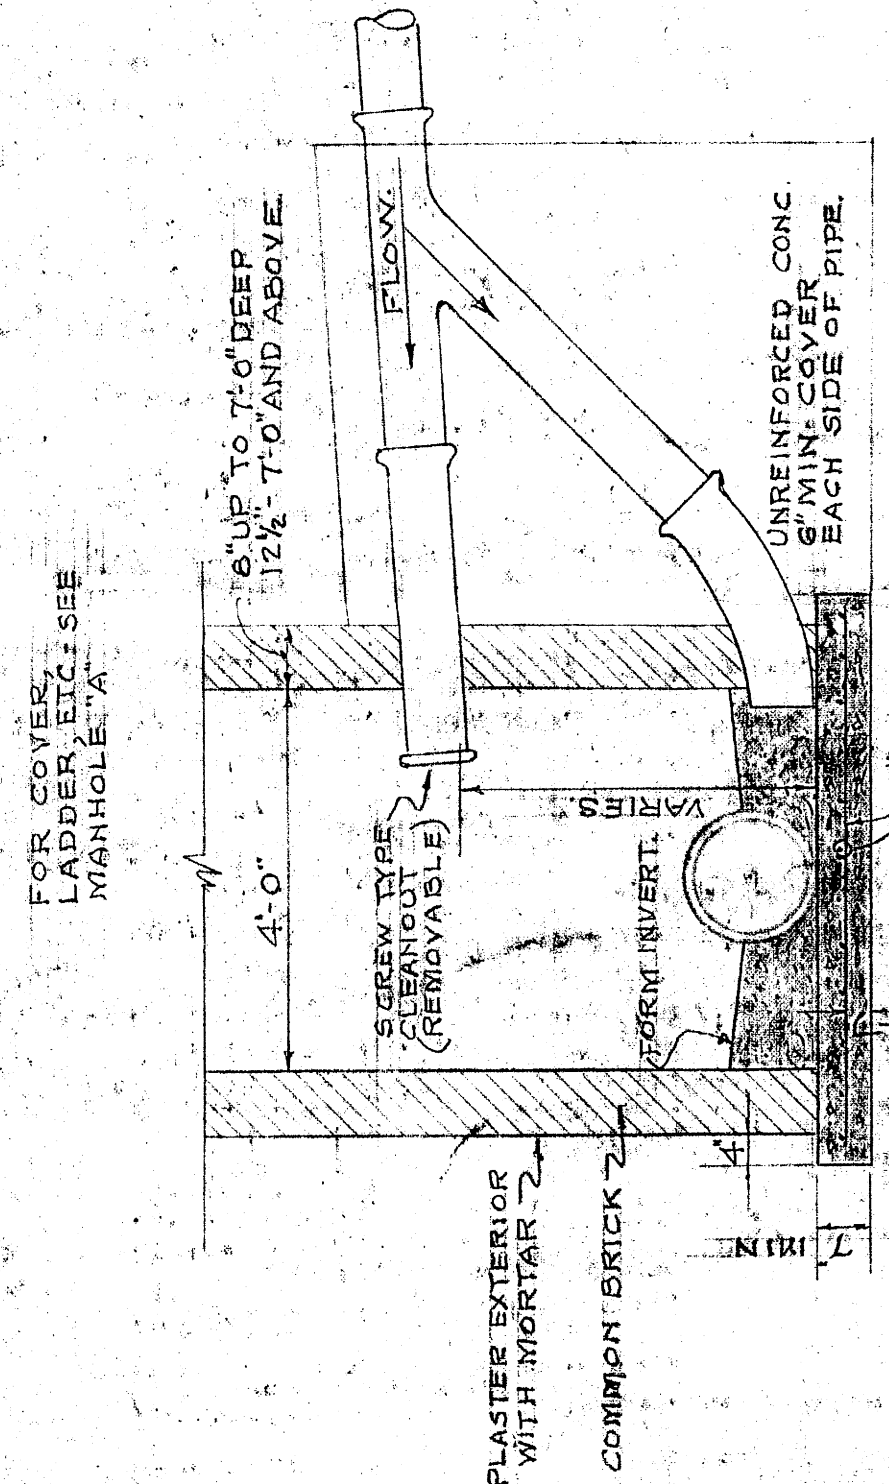


NOTE: VALVE PITS A-B-C & D TO BE CONSTRUCTED BY THE GENERAL CONTRACTOR

Contract Dwg 7-30-54.

DRAWN BY: <i>WJH</i>		CHECKED BY: <i>L.H.S.</i>	
FILE NO.		P8	
J. E. SHRINK CO. <i>Engineers</i>		GREENVILLE SOUTH CAROLINA	
GENERAL ELECTRIC COMPANY		544E-D7	
INDUSTRY CONTROL DEPT.		SCALE: <i>3/4" = 1'-0"</i>	
UNDERGROUND YARD STRUCTURES		DATE: <i>1/13/67</i>	
		DRAWING NO.	
		DATE OF REVISION	
		REMOVE DATE OF REVISION	