


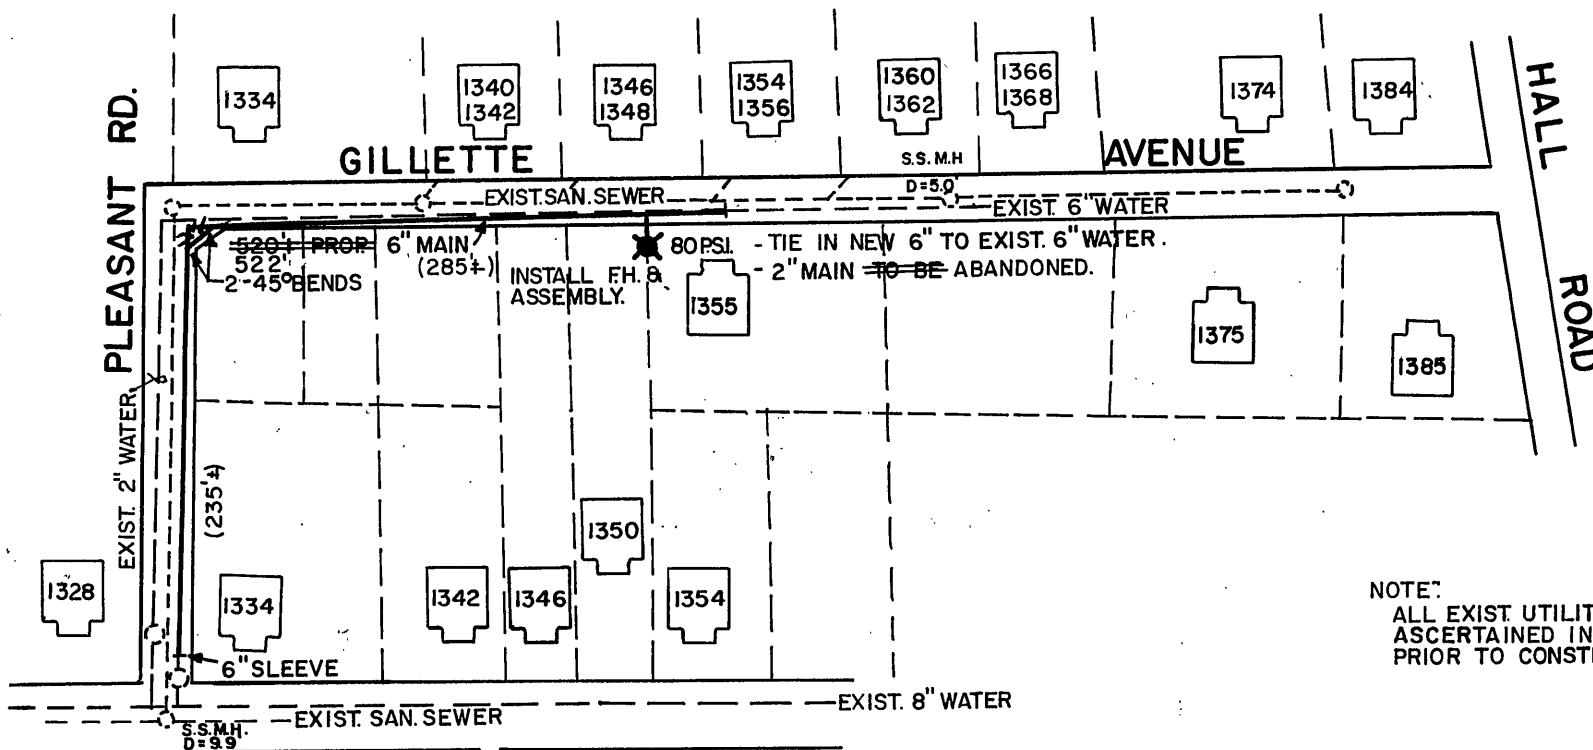

NOTE:
ALL EXIST. UTILITIES SHALL BE
ASCERTAINED IN THE FIELD
PRIOR TO CONSTRUCTION.

CRAIG-ROBERTSON

ROAD

DATE STARTED		6-22-93		
DATE COMP.		7-9-93		
FEET MAIN	SIZE	VALVE	VAULT	BOX
522'	6"	Ø	—	—
F.H. COMP. <u>1</u>	4½"			
F.H. STUB ONLY				
SERV. INS. BY:		C.O. DAME		
MAIN INS. BY:		C.O. DAME		
NO. ¾" SERV. INS.				
CITY OR CO.		CITY		
DEPT. INSP.		U.L.S.		

WATER DEPARTMENT	
ROANOKE	VIRGINIA
GILLETTE AVENUE, PLEASANT ROAD, S.E.	
SCALE: 1"=100'	<i>W.D. Clark</i>
DATE: 1/27/93	DIRECTOR UTILITIES & OPERATIONS DATE
DIST. MAP: 436,437	<i>William D. Clark</i> 2/18/93
PLAN NO.: 93-03	DIRECTOR OF PUBLIC WORKS DATE

John A. P.
MANAGER UTILITY LINE SERVICES