

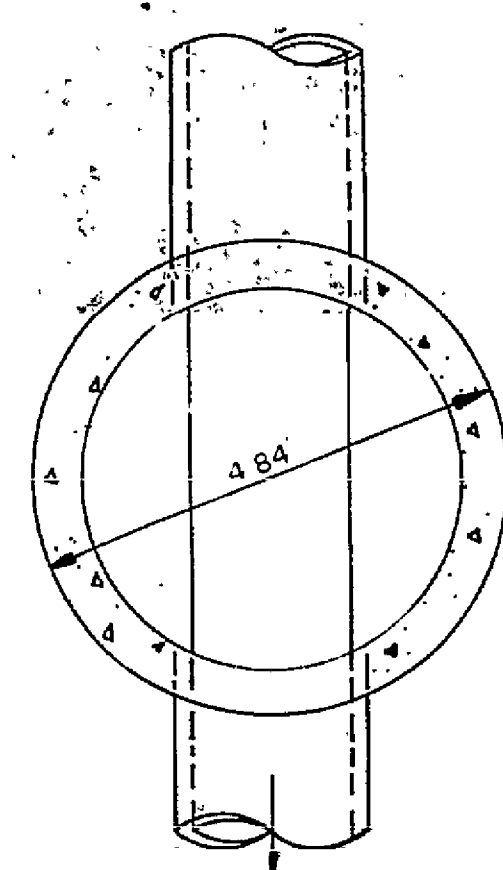
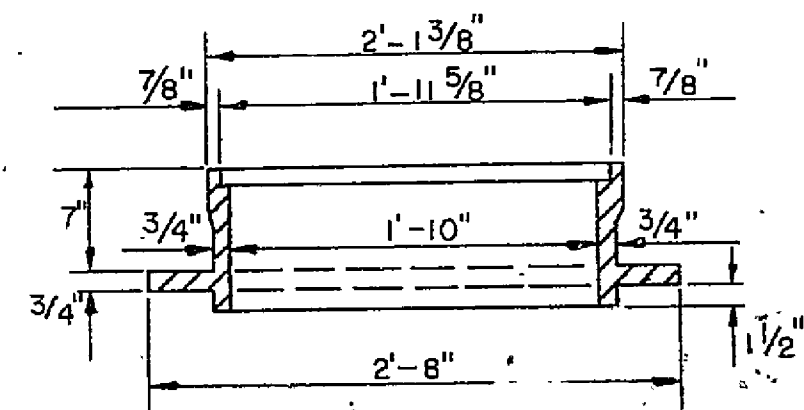


MANHOLE FRAME AND COVER


RICHARD FOUNDRY CO. DESIGN NO. B-1444,
DEWEY BROS., INC. MH-RCR-56, OR EQUIVALENT

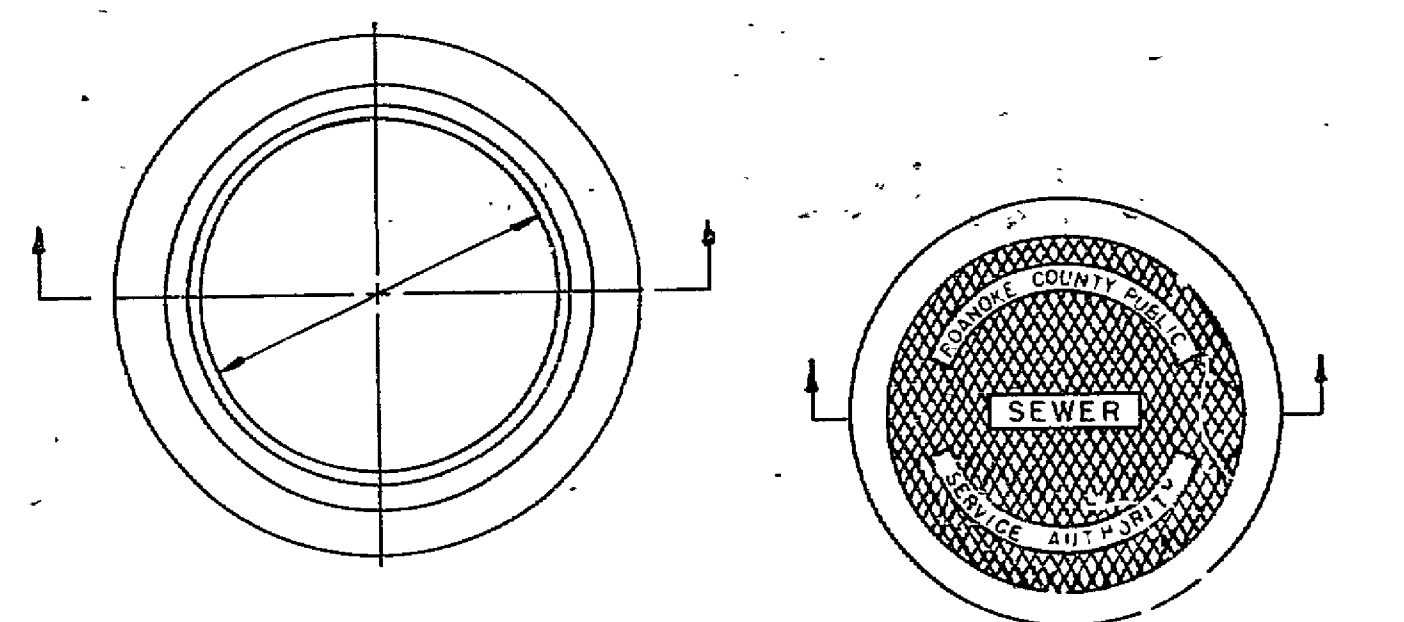


SECTION A-A
STANDARD MANHOLE

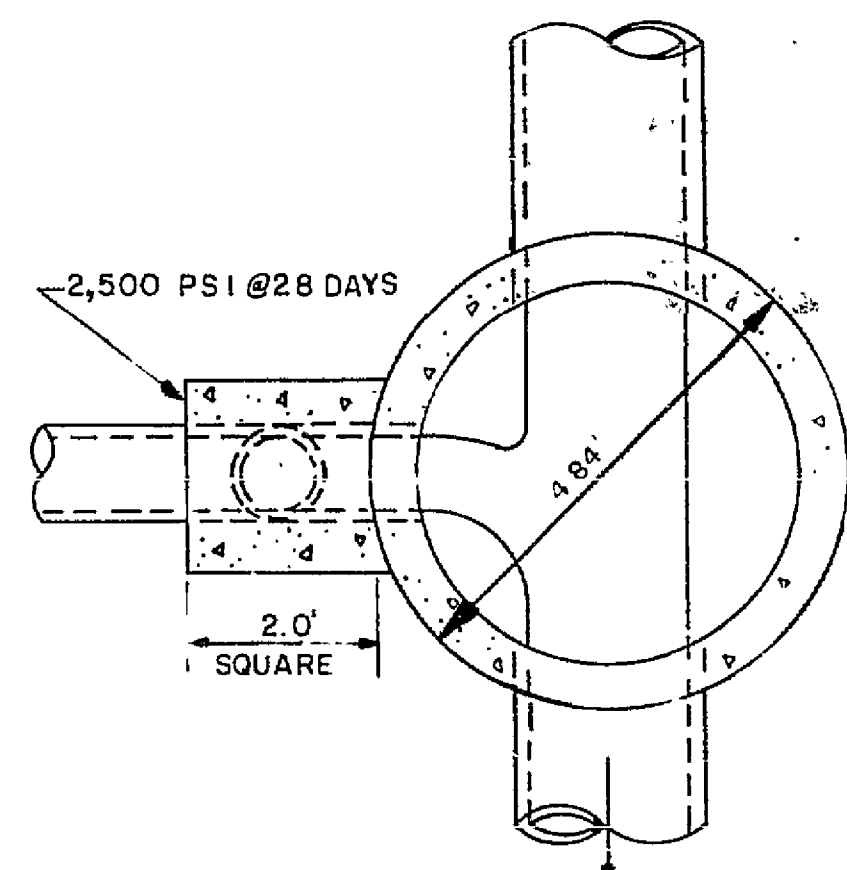



SECTION B-B
DROP MANHOLE

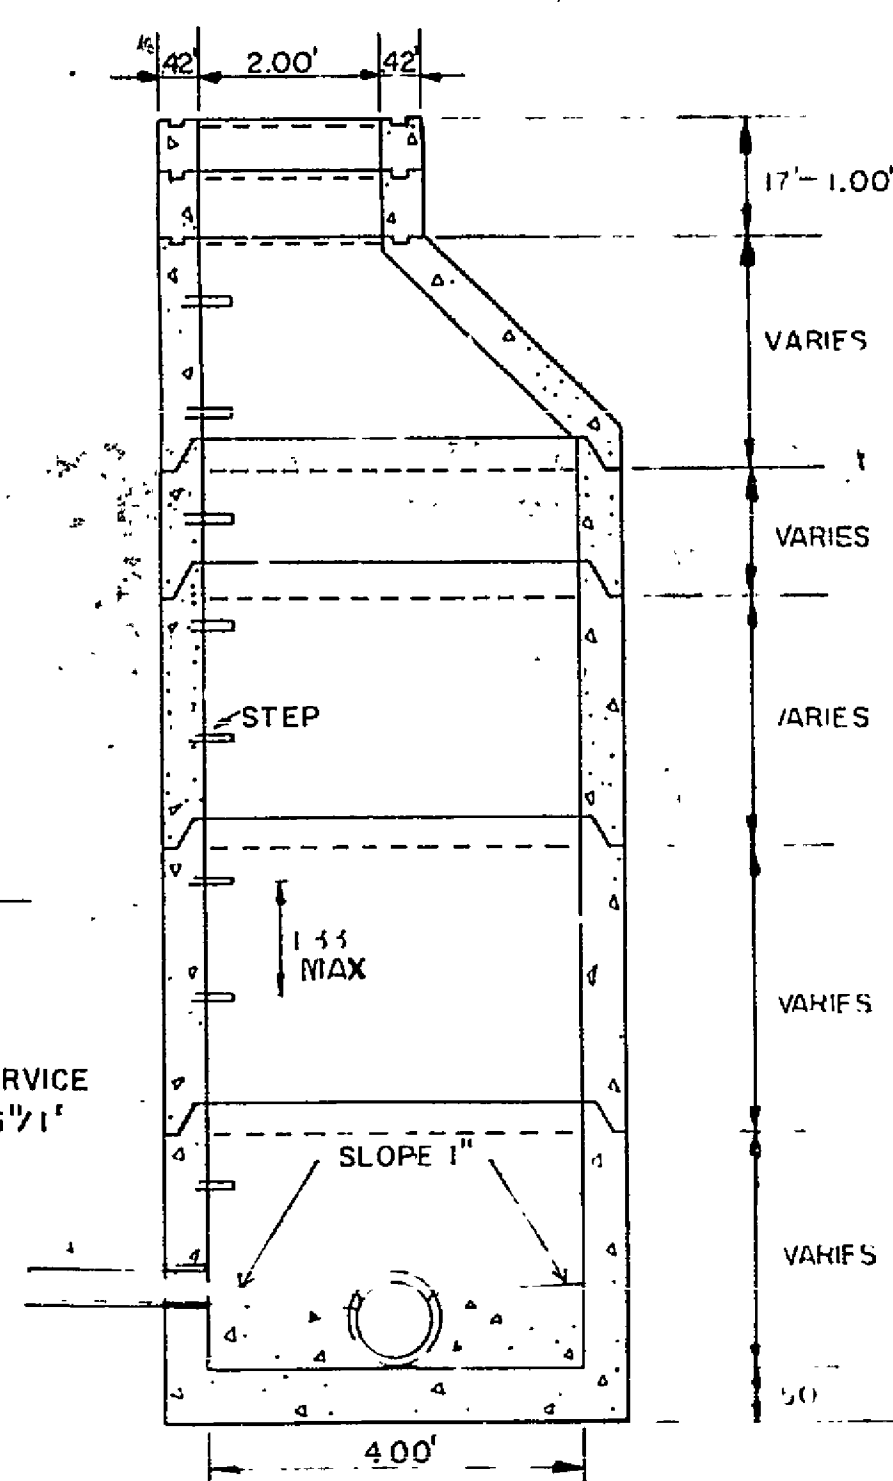



STANDARD MANHOLE

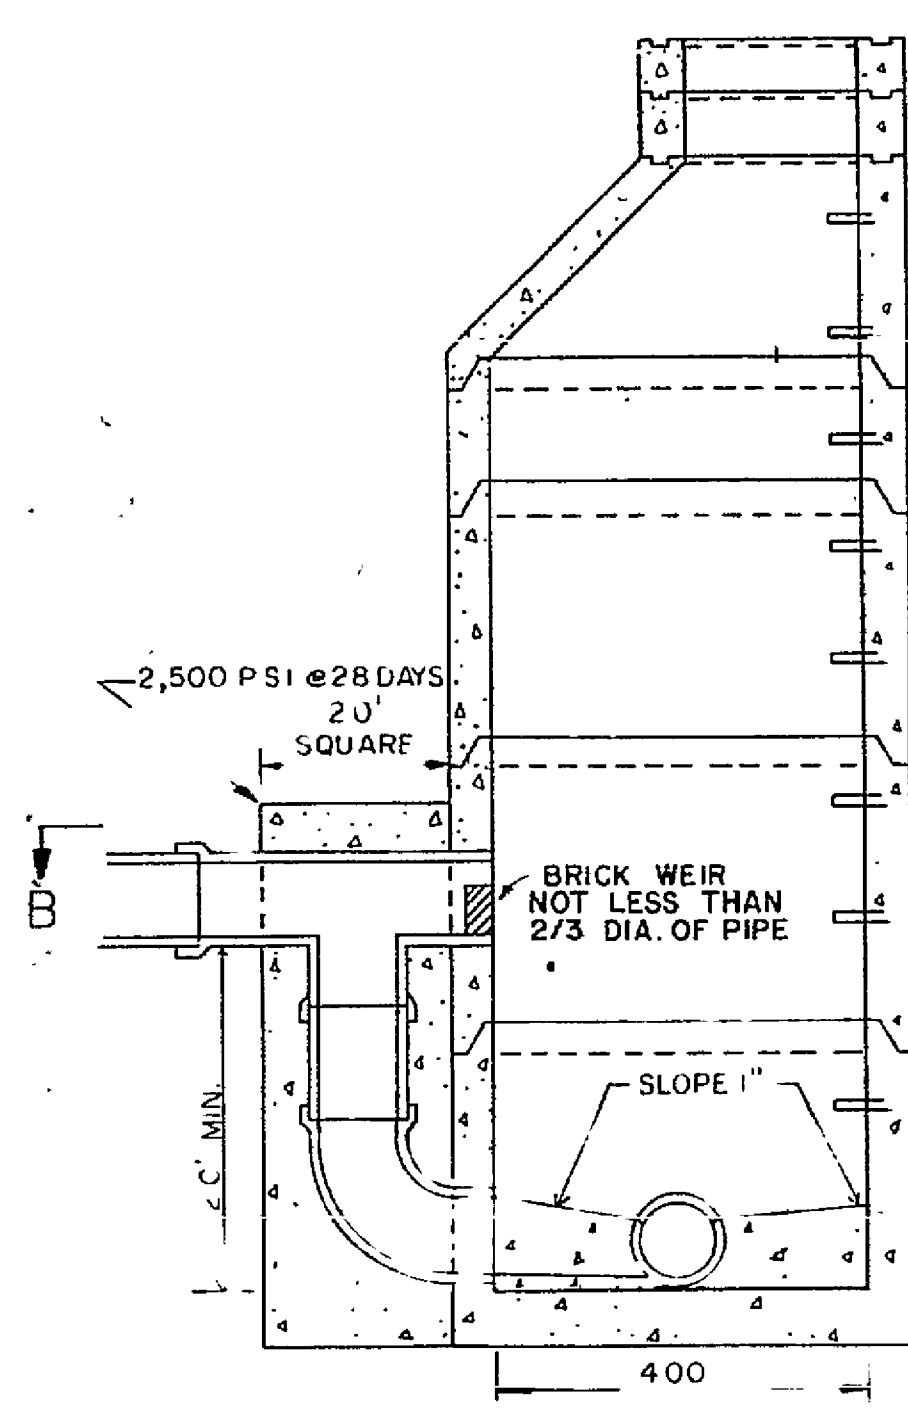



DROP MANHOLE

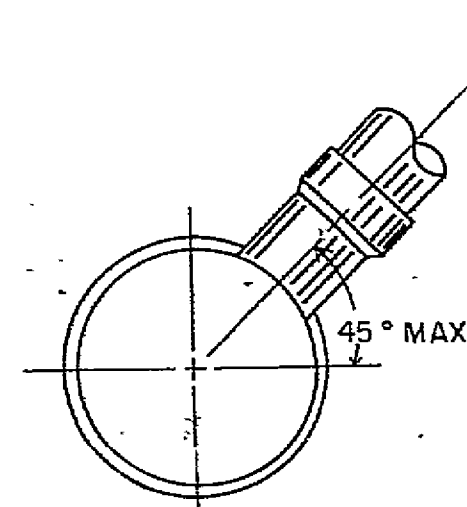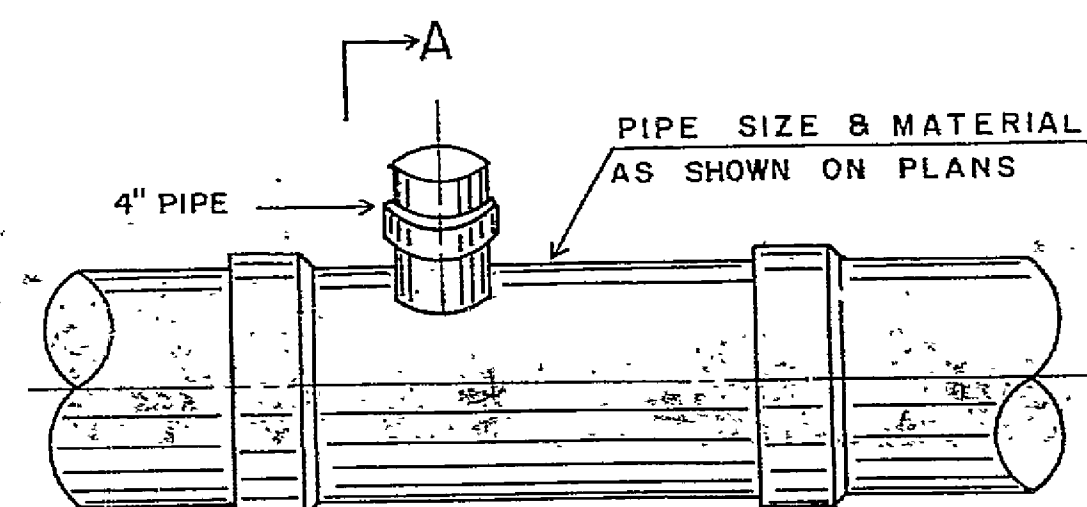



SECTION A-A
SERVICE CONNECTION "T"

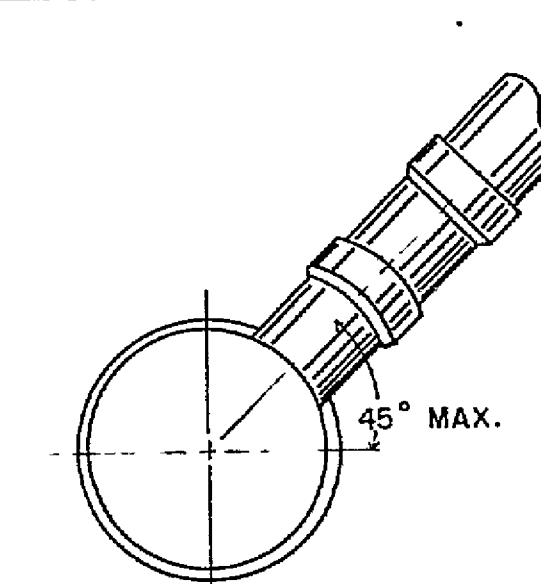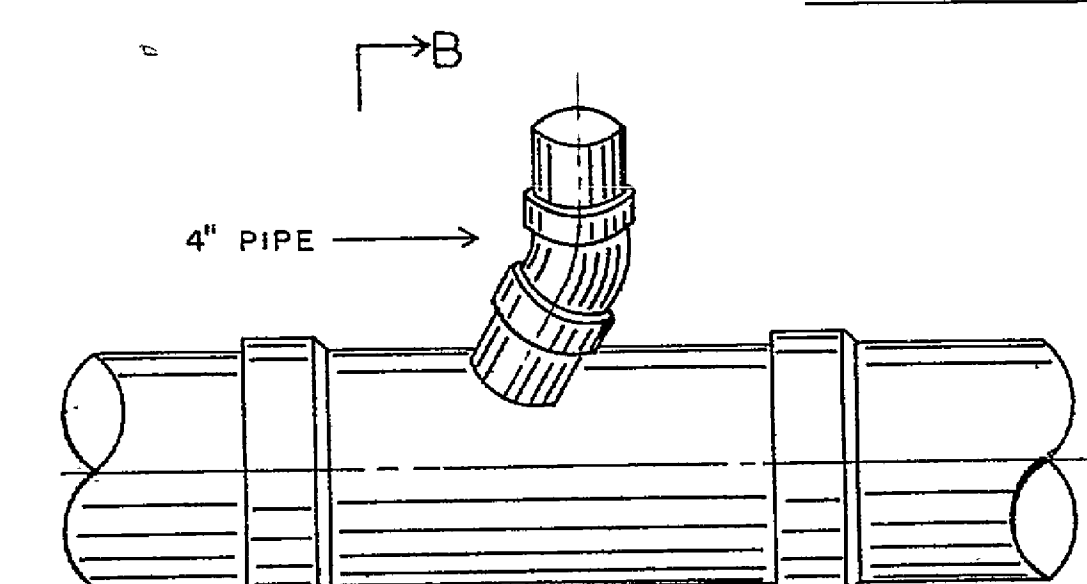



SECTION B-B
SERVICE CONNECTION "WYE"

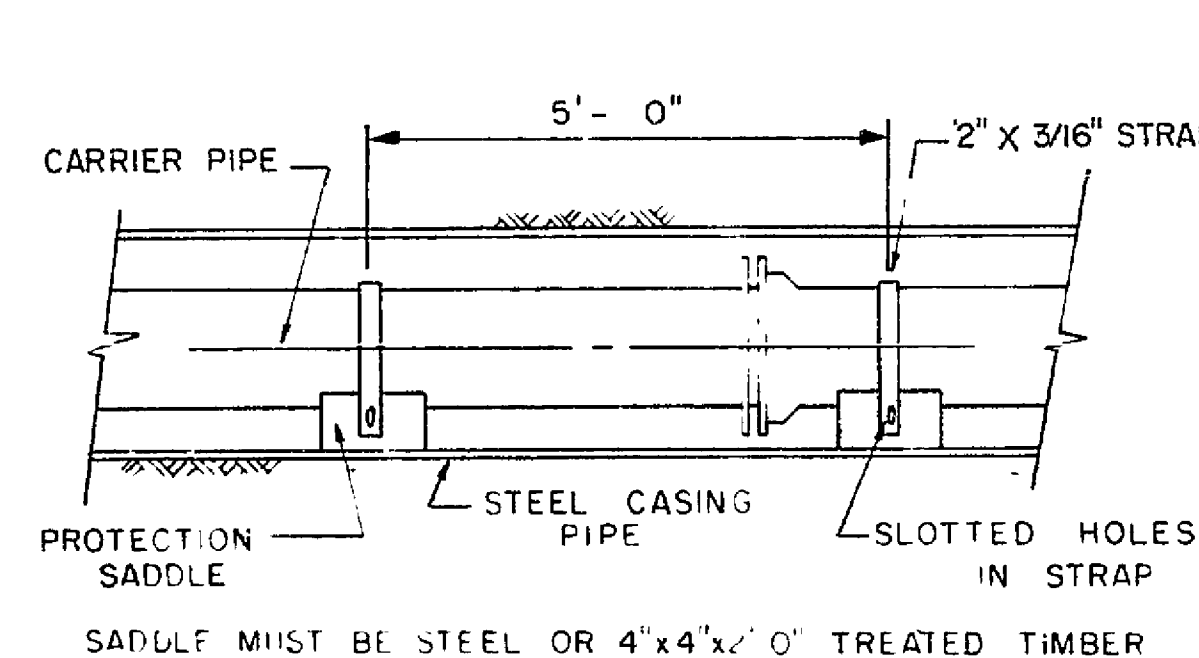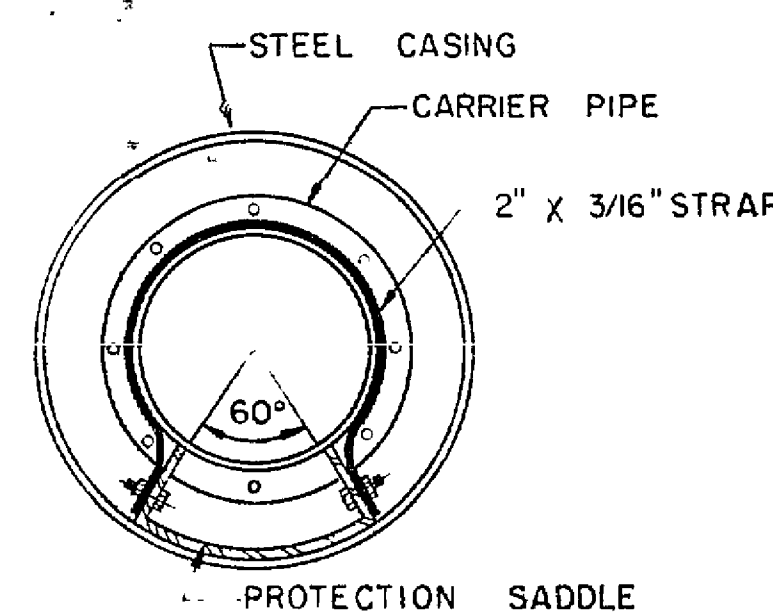

BORING AND CASING

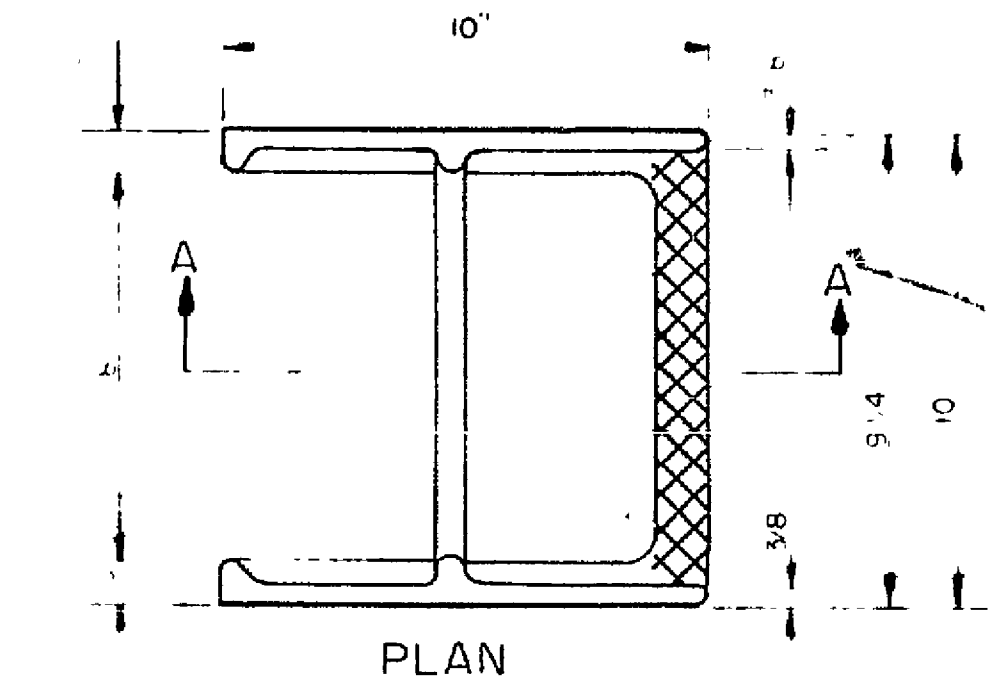
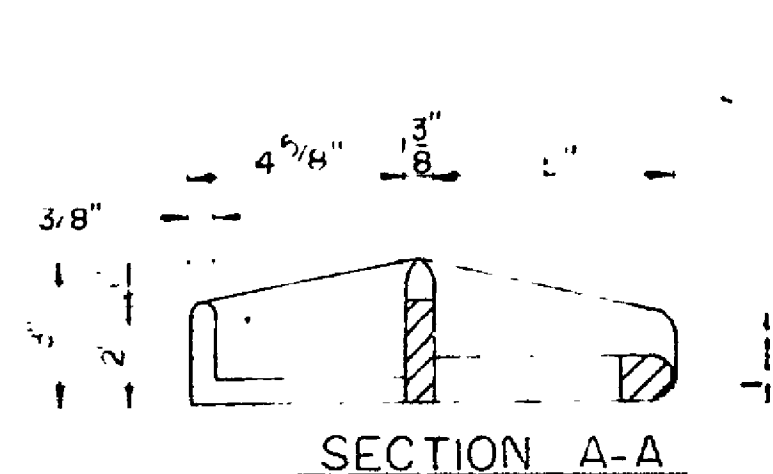


SECTION A-A
CAST IRON MANHOLE STEPS

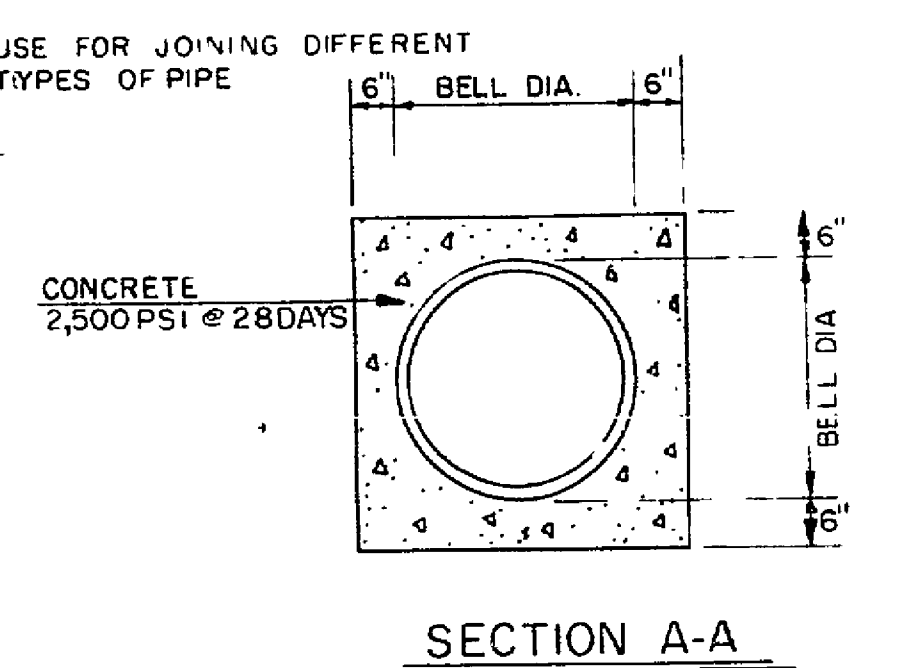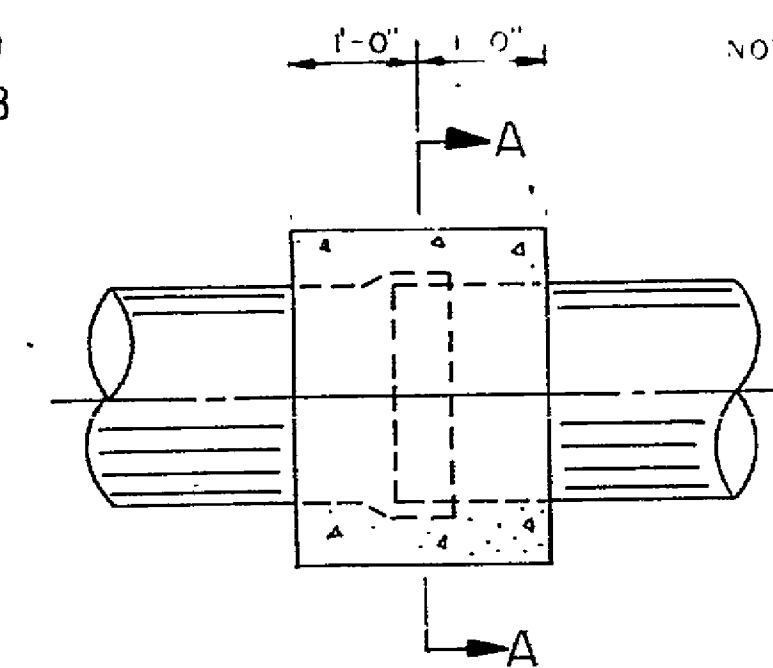

SECTION A-A
CONCRETE ENCASED PIPE

SECTION A-A
CONCRETE ENCASED PIPE

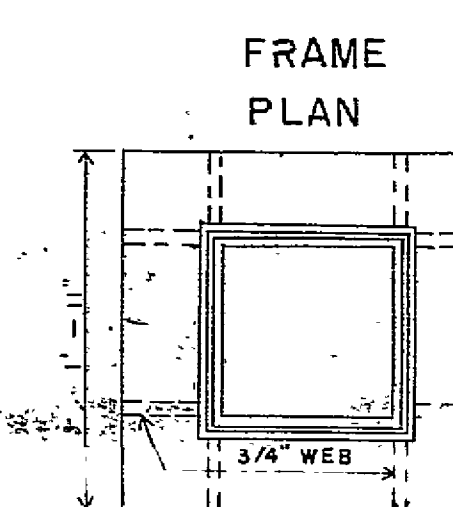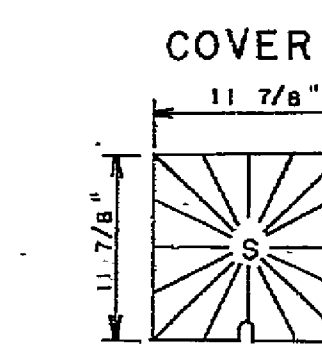

COVER

FRAME PLAN

SECTION

PLAN

SECTION

PLAN

SECTION

CLEANOUT FRAME AND COVER


SCALE: 1" = 1'-0"

6" LATERALS WILL REQUIRE A 6" x 4" WYE WITH A 4" C.O. STACK PIPE OF SIMILAR MATERIAL.

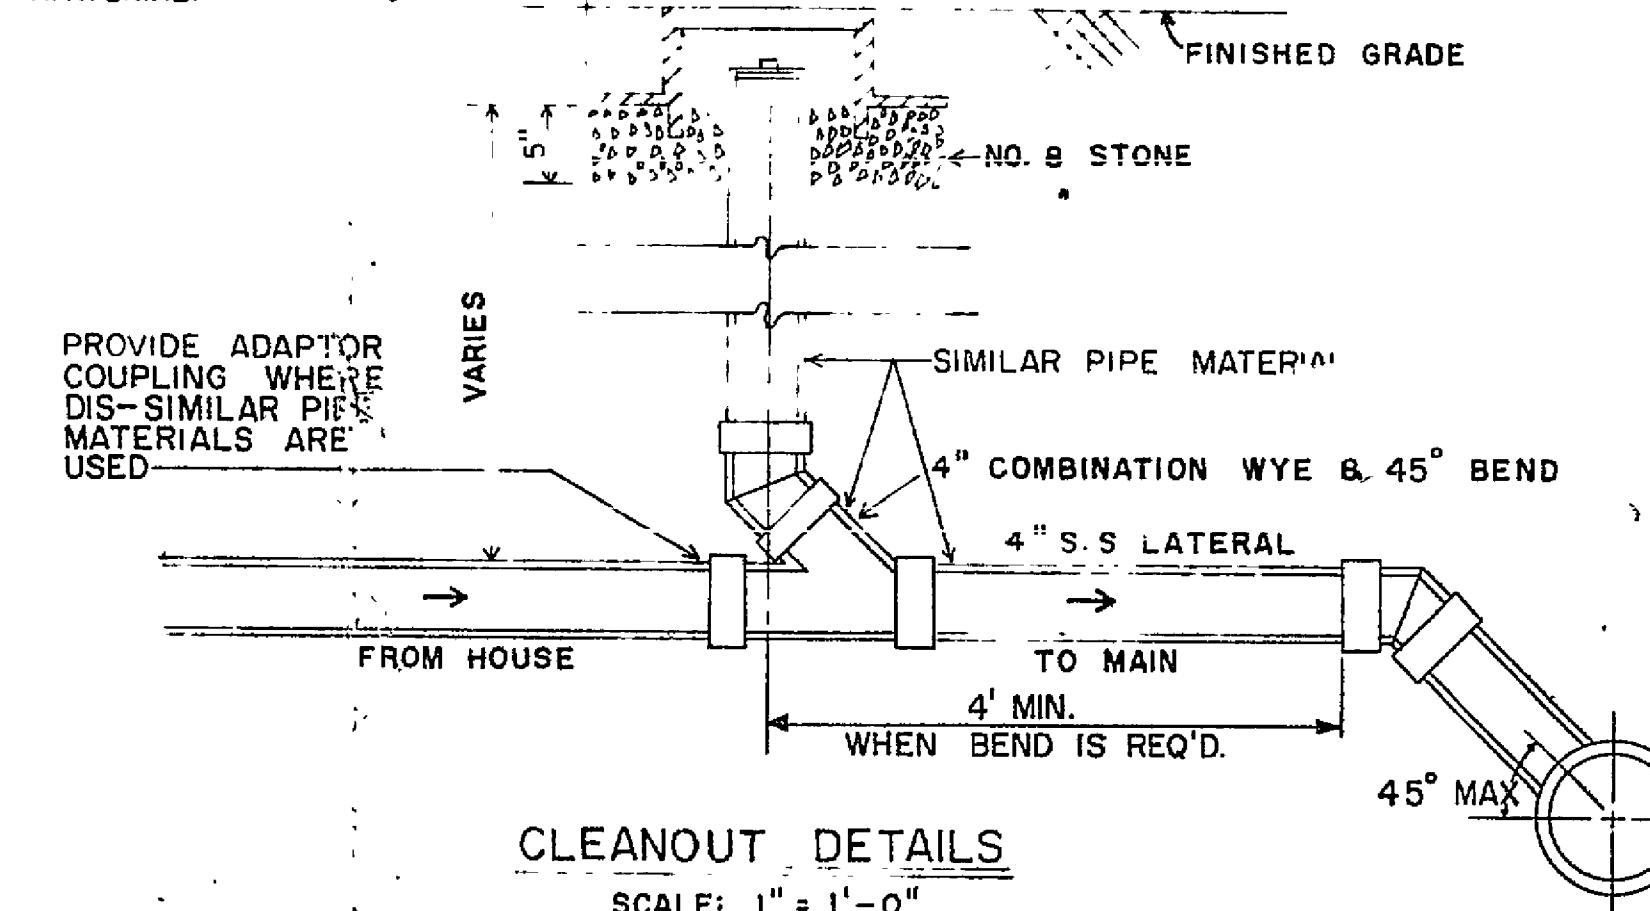


CLEANOUT DETAILS

SCALE: 1" = 1'-0"

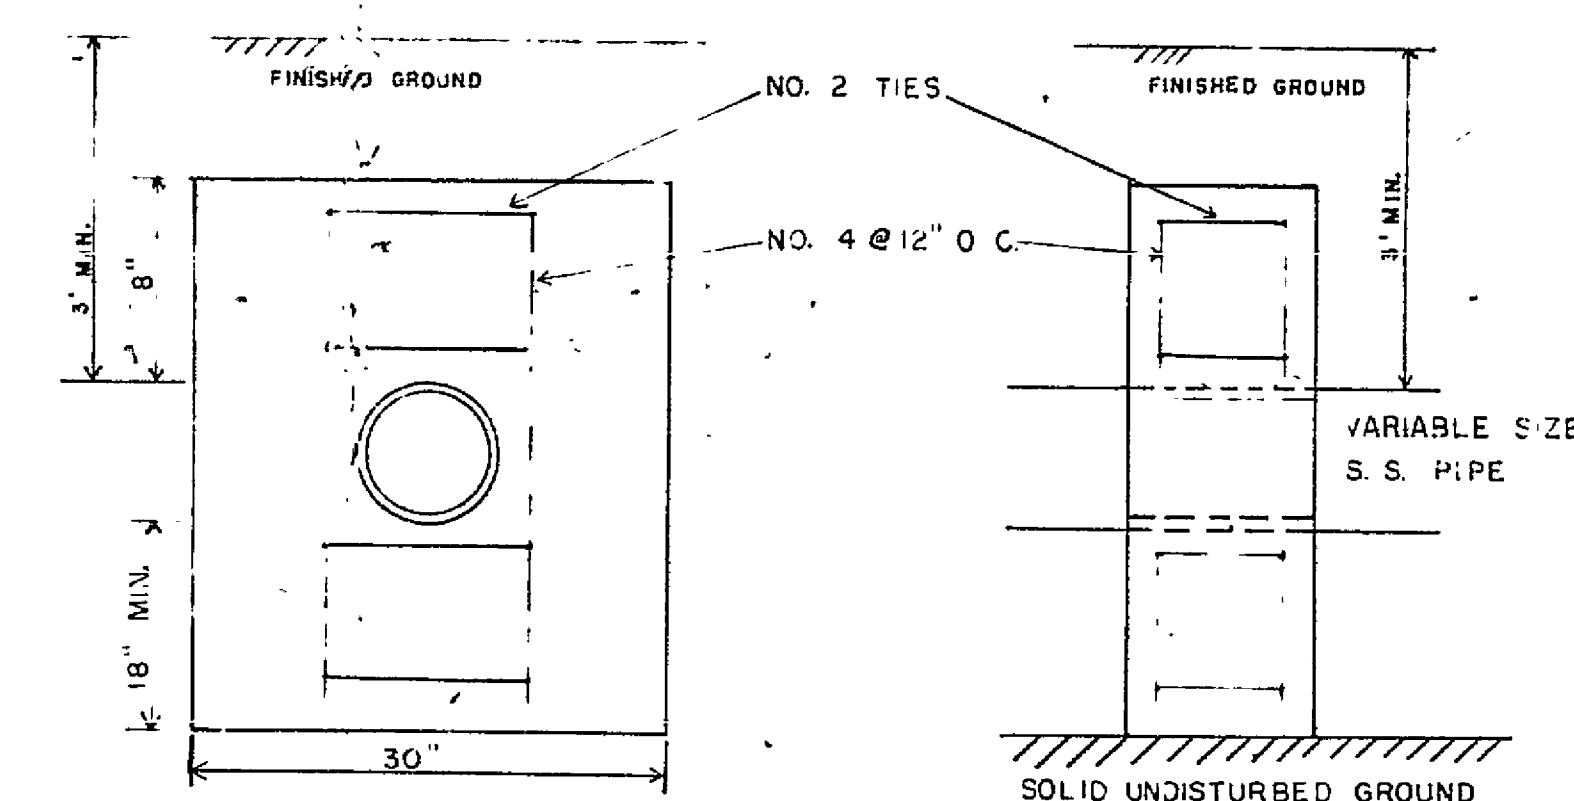

ANCHOR DETAIL

SCALE: 1" = 1'-0"

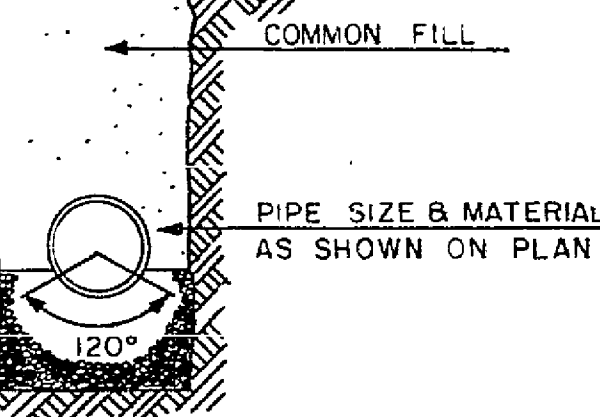

STONE CRADLE

FORT LEWIS INDUSTRIAL PARK
PROPERTY OF
THOMAS BROS., INC.

DESIGNED R.C.U.D.
DRAWN R.C.U.D.
CHECKED R.C.U.D.

UTILITY DETAILS

T.P. PARKER & SON
ENGINEERS & SURVEYORS LTD.
SALEM, VIRGINIA

SCALE AS NOTED
DATE JULY 17/1981
SHEET 5 OF 6

RC-1632