




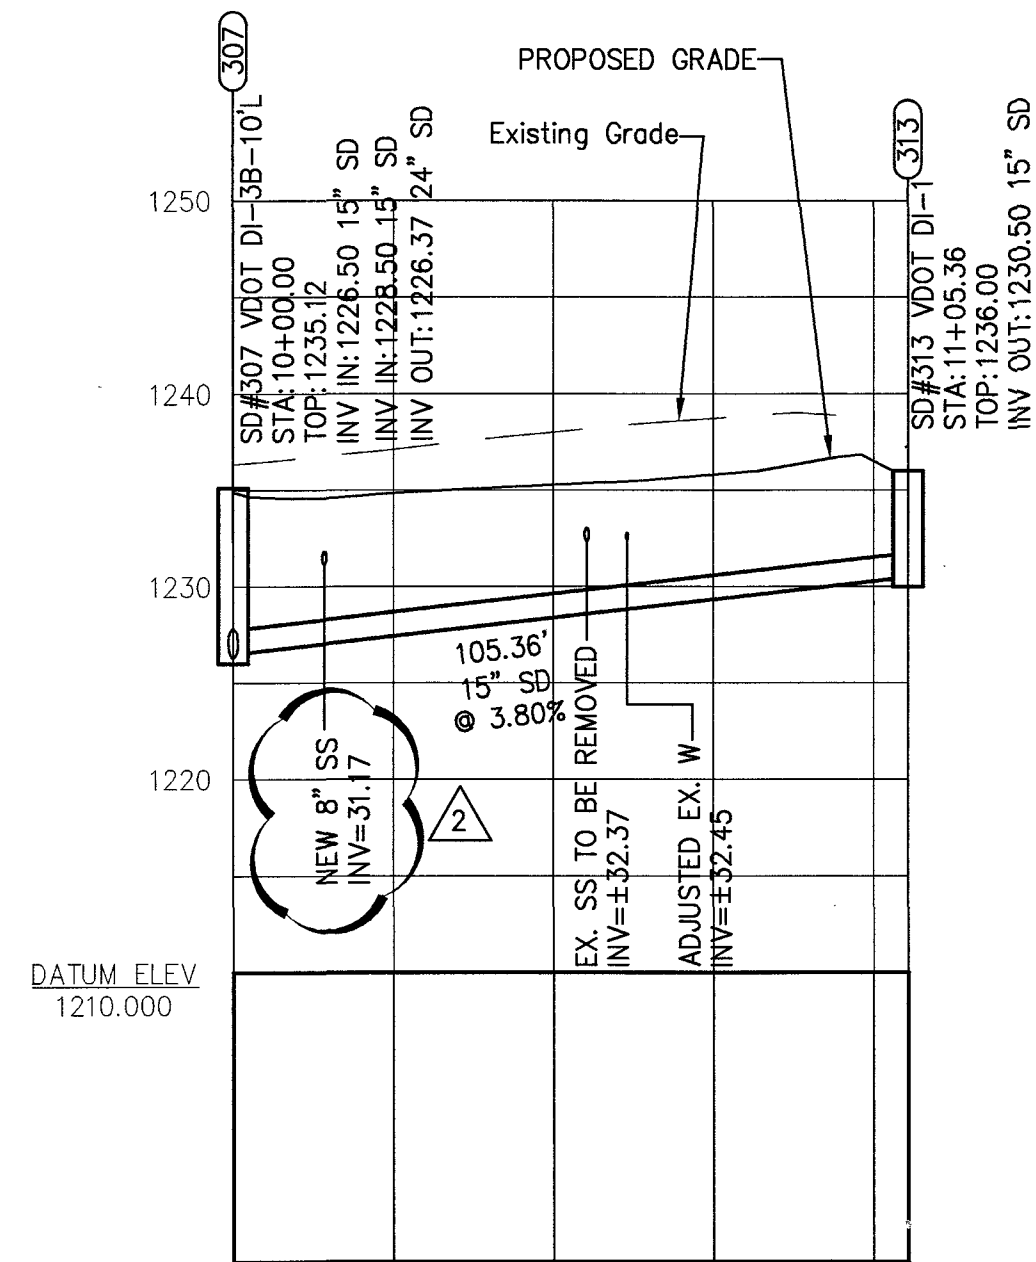


SD 307-313

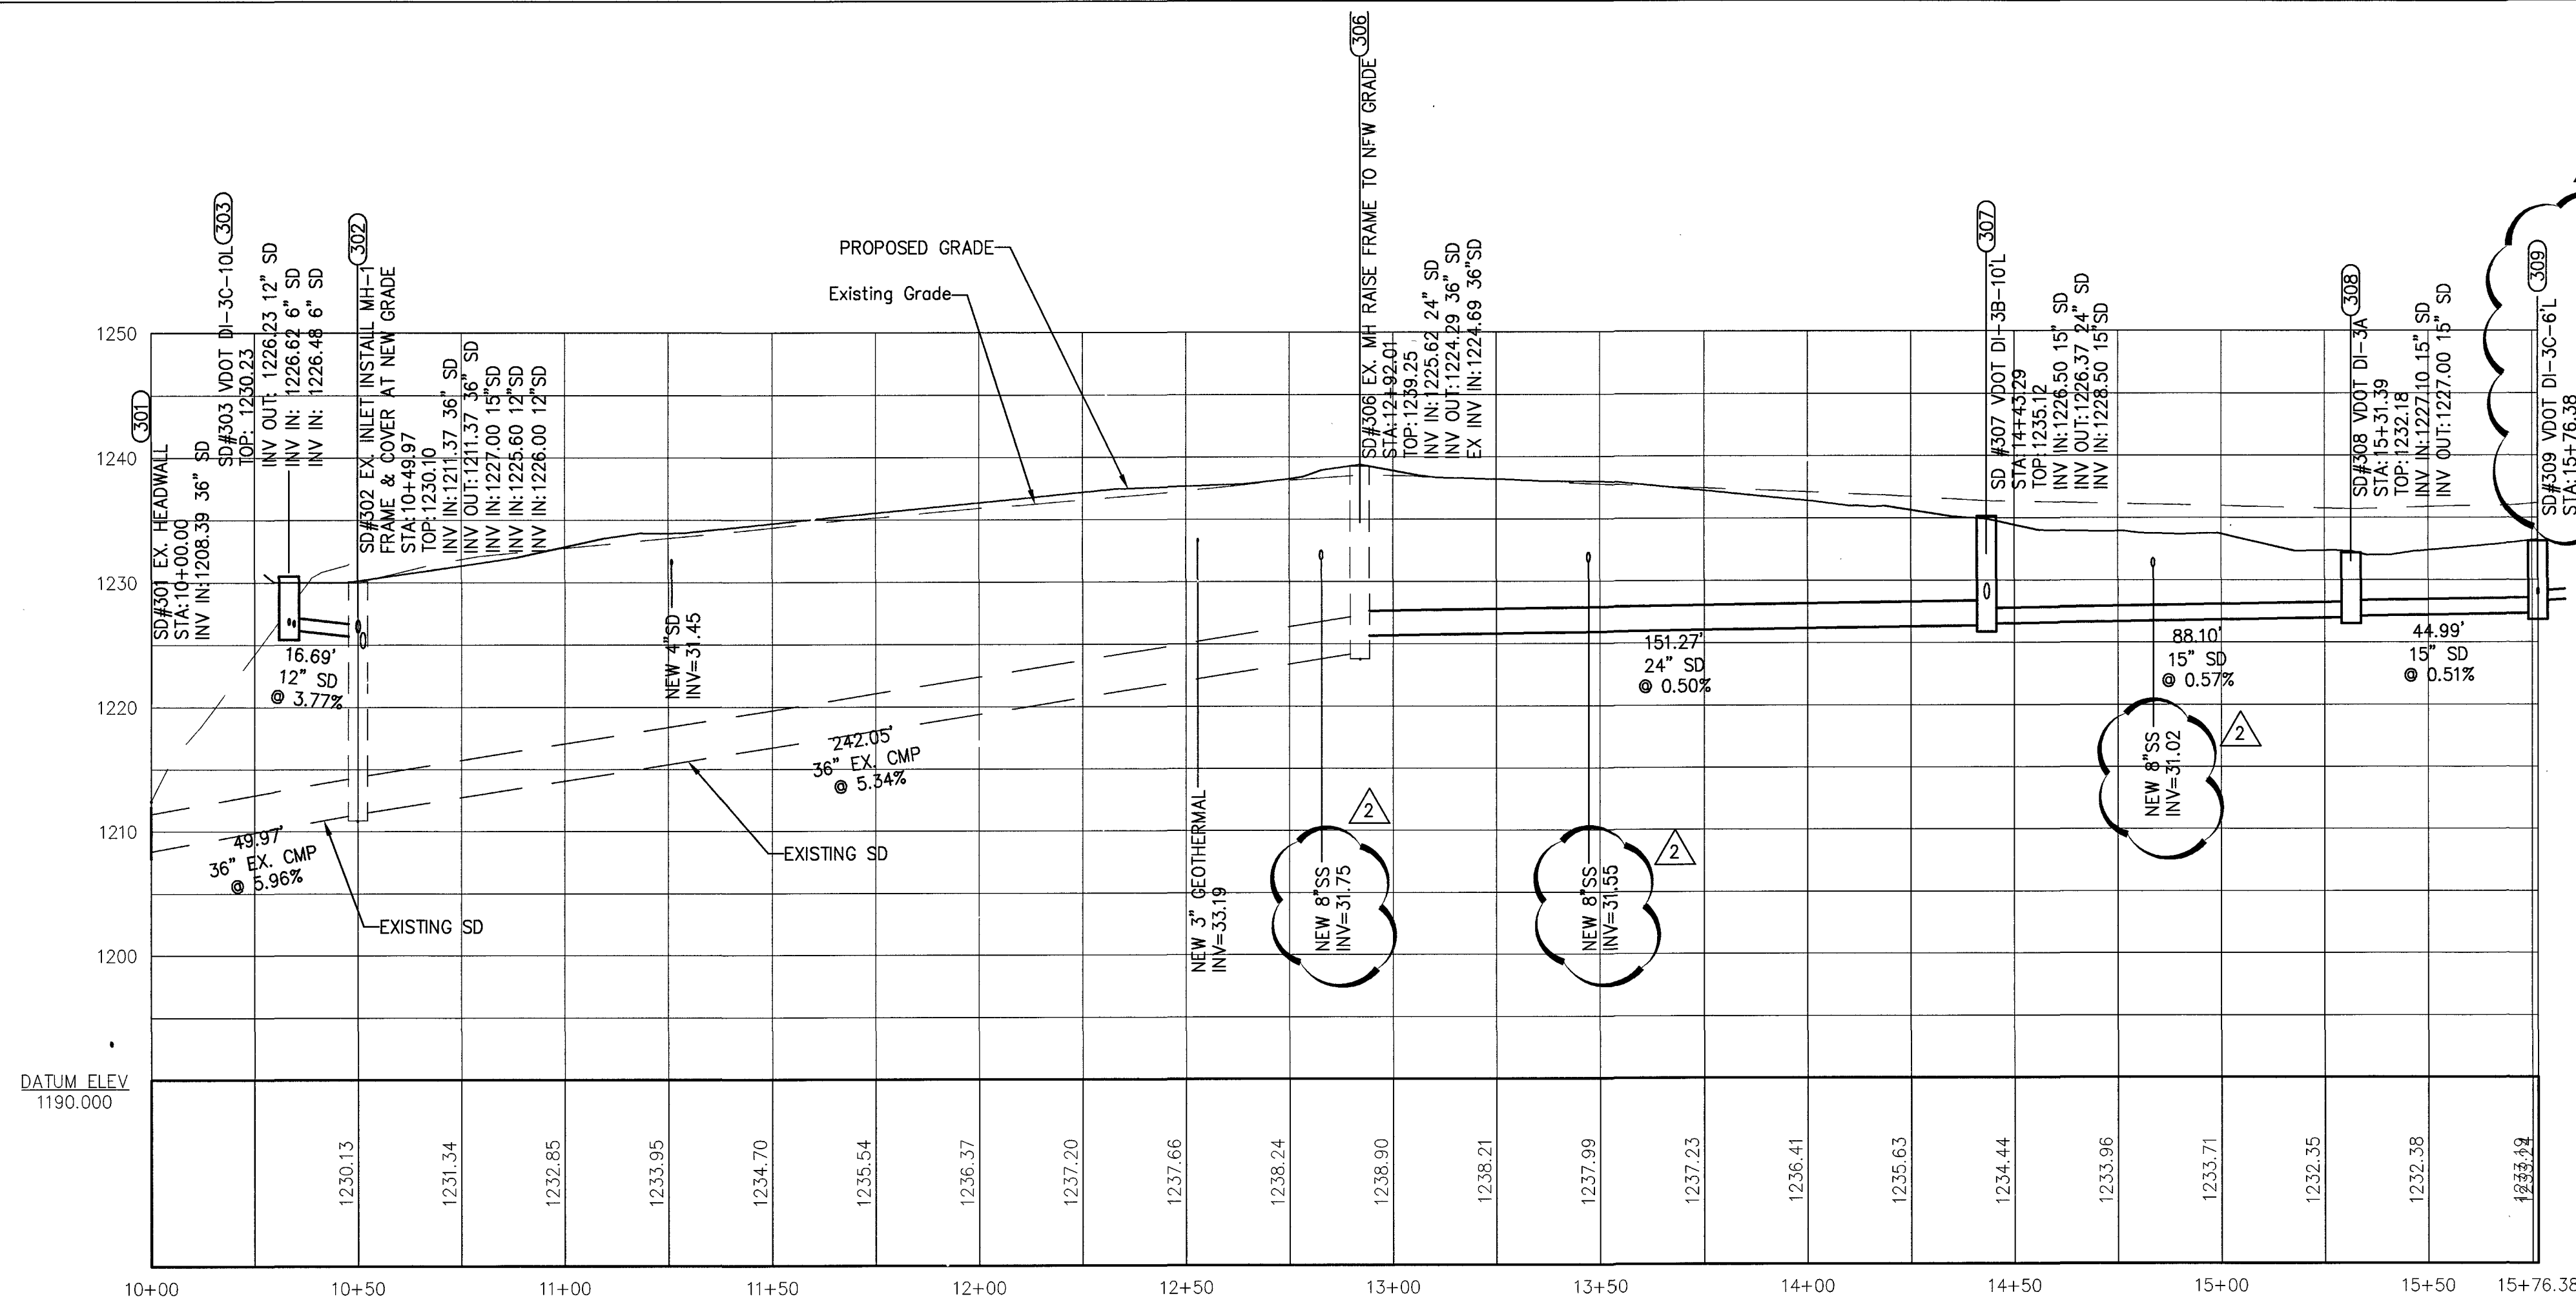


SD 301-309

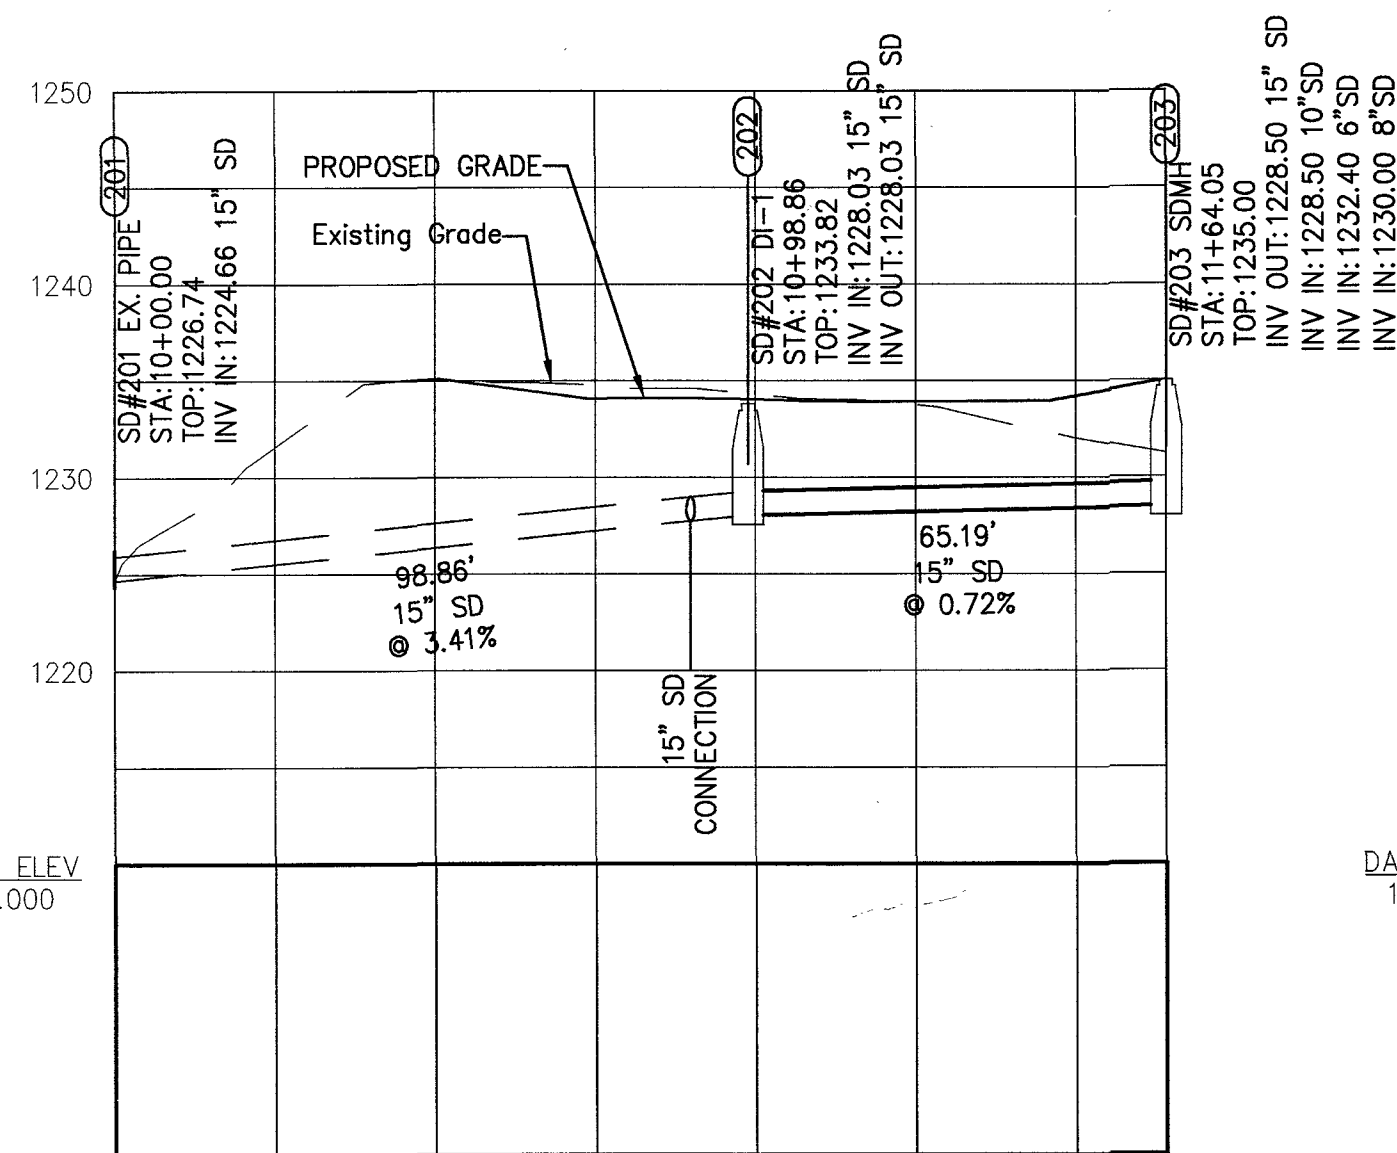


SD 201-203

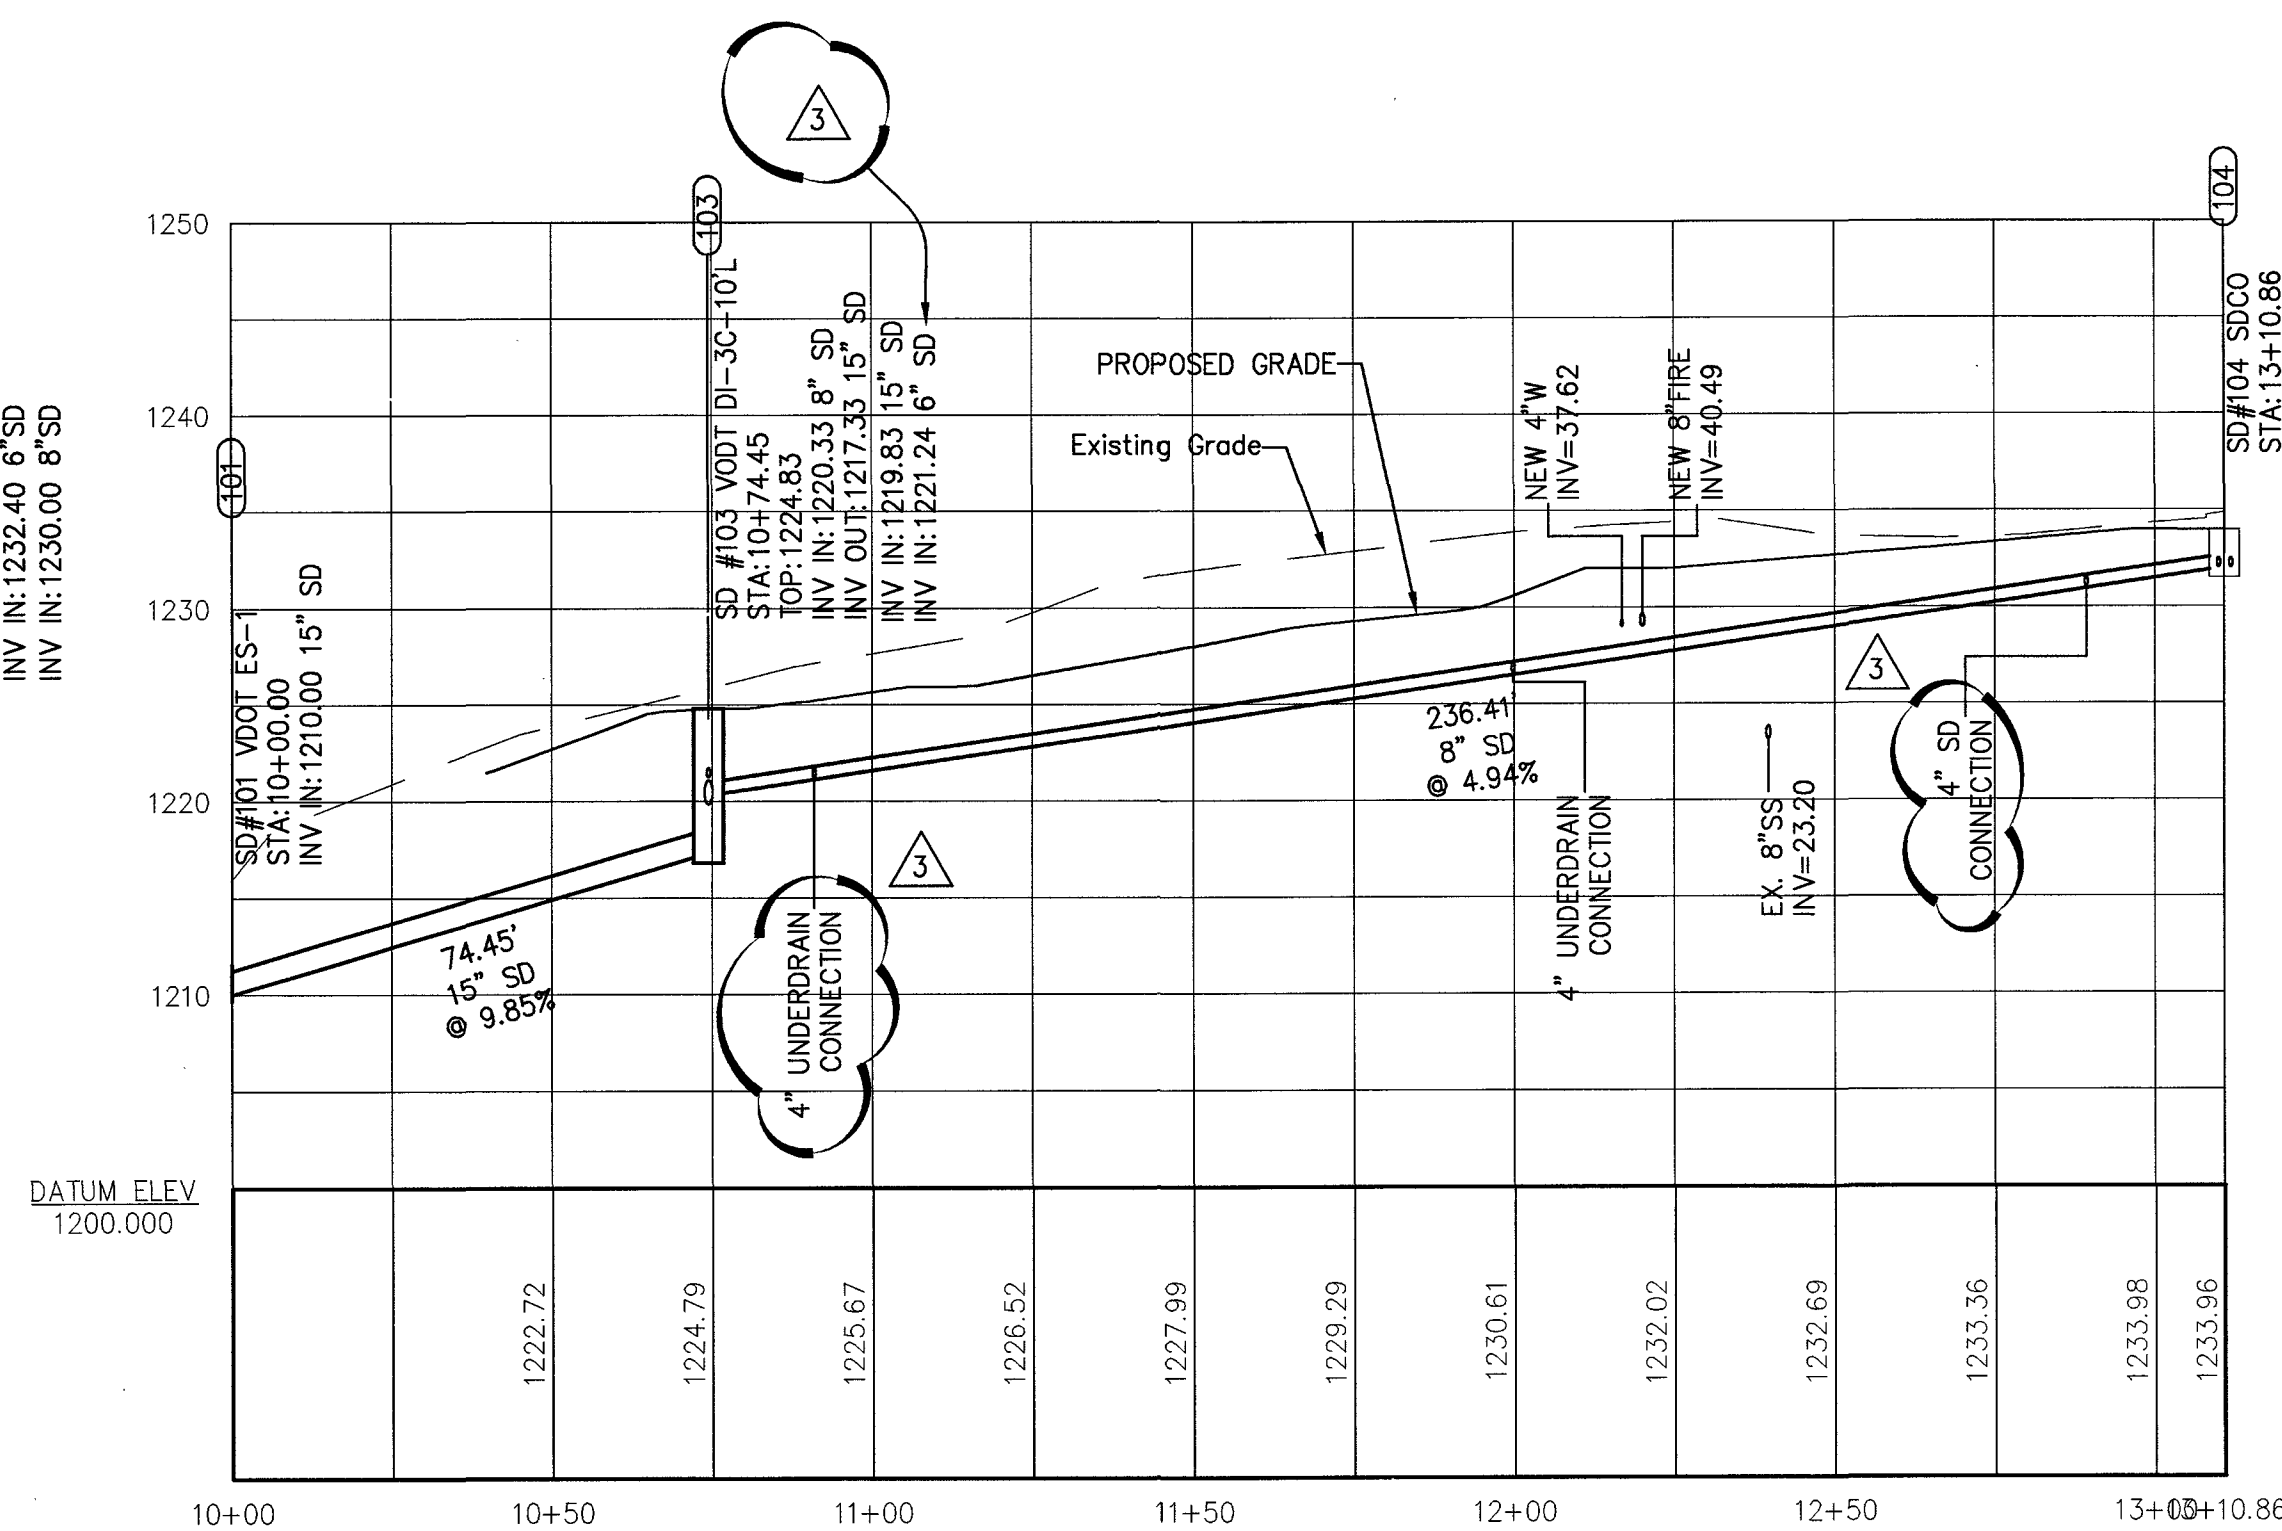


SD 101-104

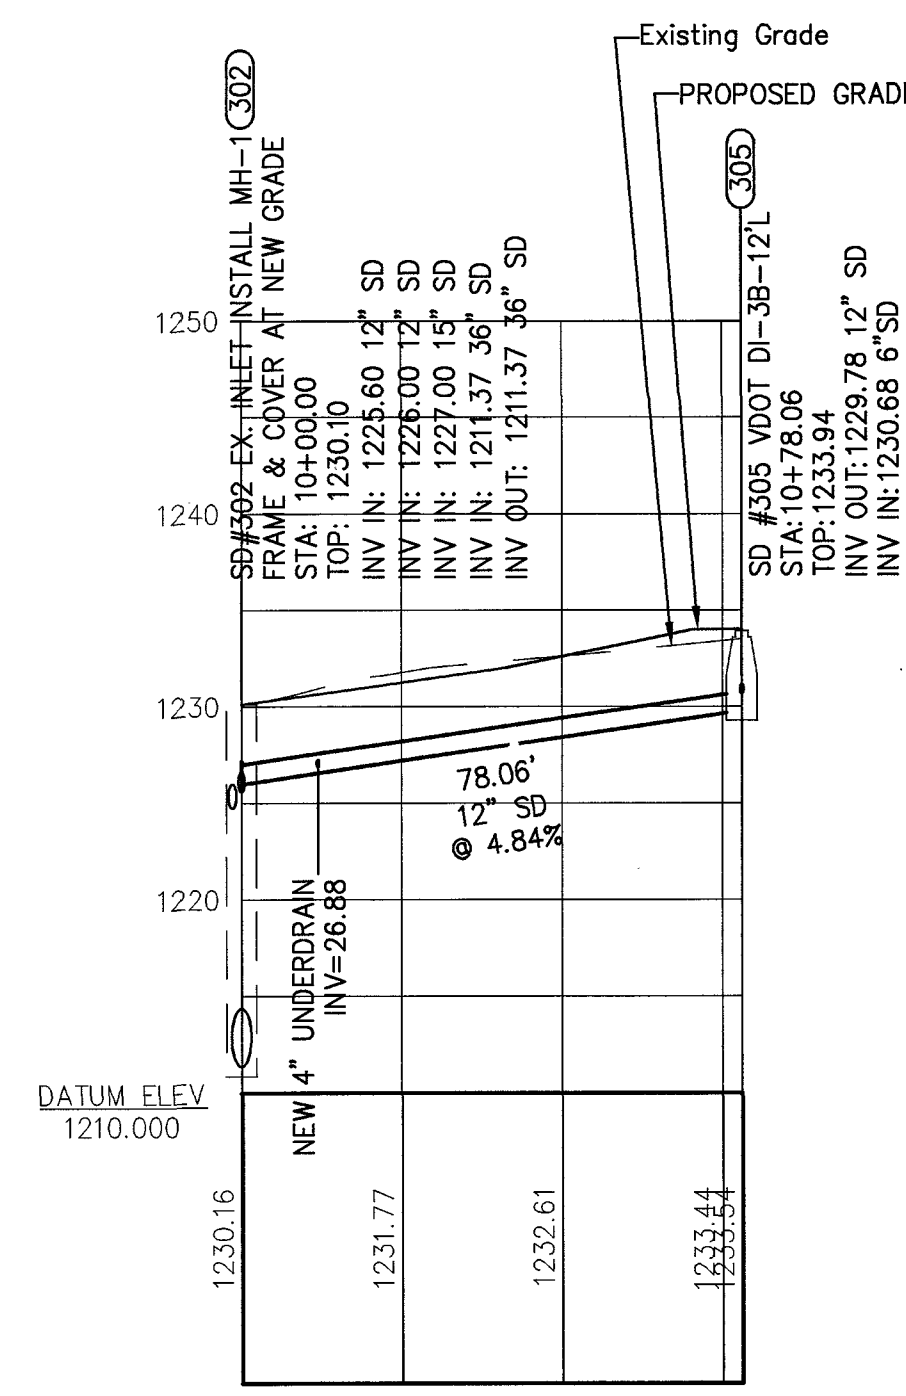

SD 302-305

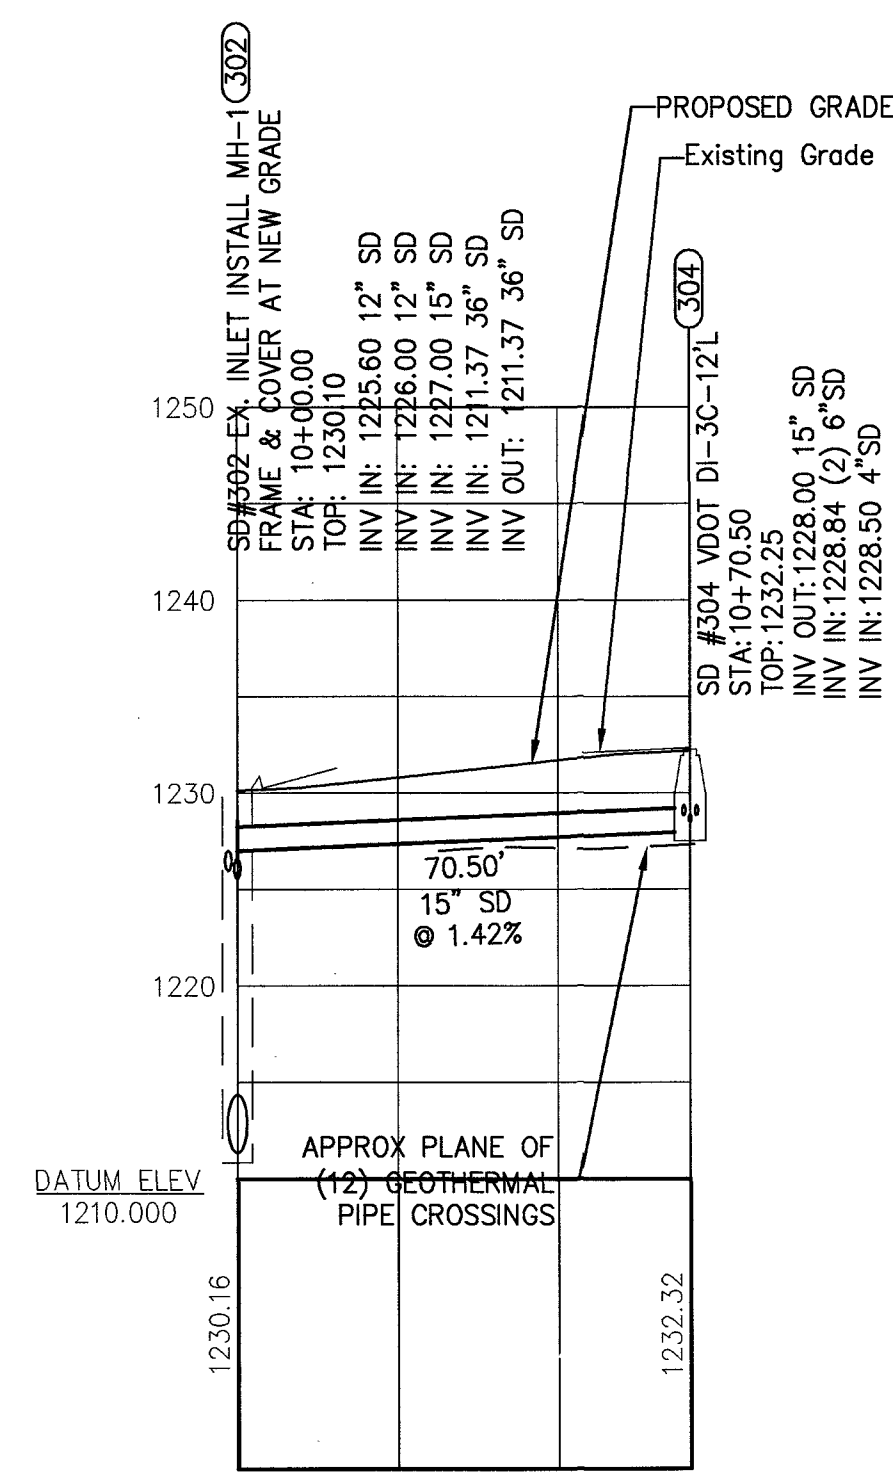


SD 302-304

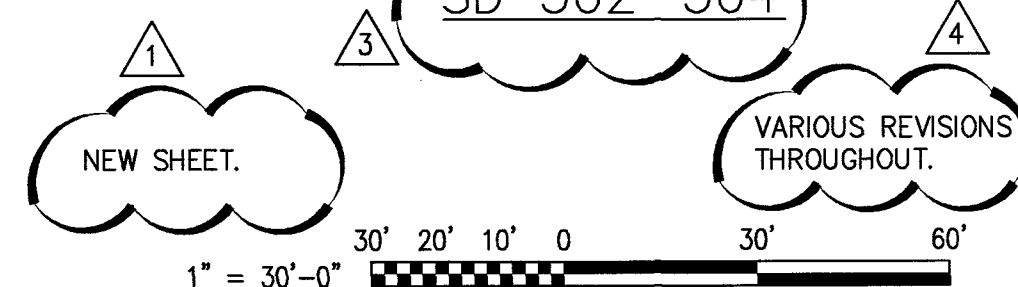

KEY PLAN

GENERAL NOTES

1. STORM DRAIN PIPE WITHIN VDOT RIGHT-OF-WAY SHALL BE REINFORCED CONCRETE PIPE (RCP).
2. STORM DRAIN PIPE ON-SITE SHALL BE RCP OR HDPE, TYPE S.

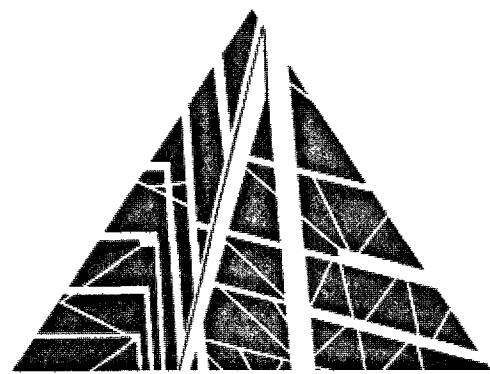

SPECTRUM DESIGN
architects | engineers

10 CHURCH AVE SE, PLAZA SUITE 1 ROANOKE, VIRGINIA 24011 540.342.6001

GLENVAR HIGH
SCHOOL RENOVATIONS
& ADDITIONS

ROANOKE COUNTY

VA DOE PROJECT#:80-61-00-101

SPECTRUM DESIGN PROJECT NO. 13054



DATE
DESIGN ARCHITECT
PROJECT ARCHITECT
PROJECT ENGINEER
CHECKED BY
DRAWN BY
REVISIONS
SS REVISION
COUNTY REVIEW #1
COUNTY REVIEW #2
COUNTY REVIEW #3

06 APRIL 2014

CLZ

MF

NUMBER

DATE

05/02/14

05/14/14

06/09/14

06/20/14

SHEET TITLE

STORM DRAIN
PROFILES

C201

APPROVED