

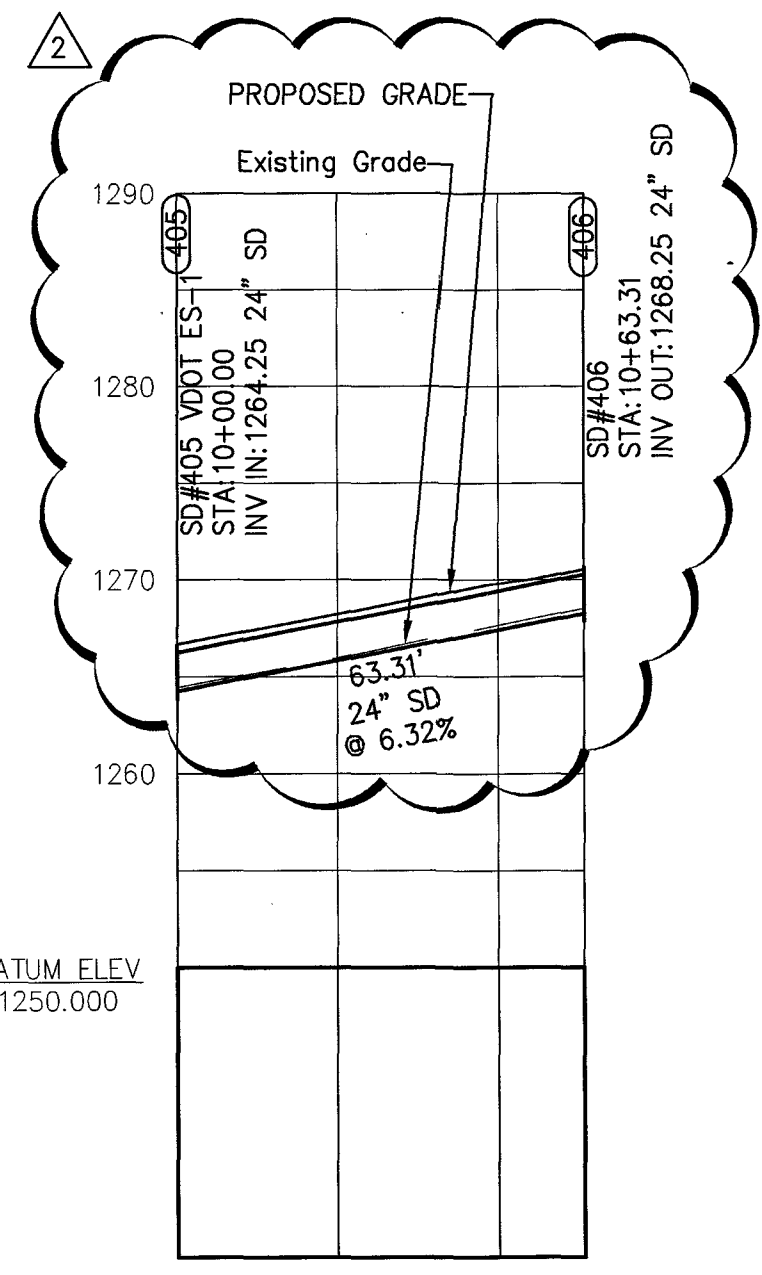
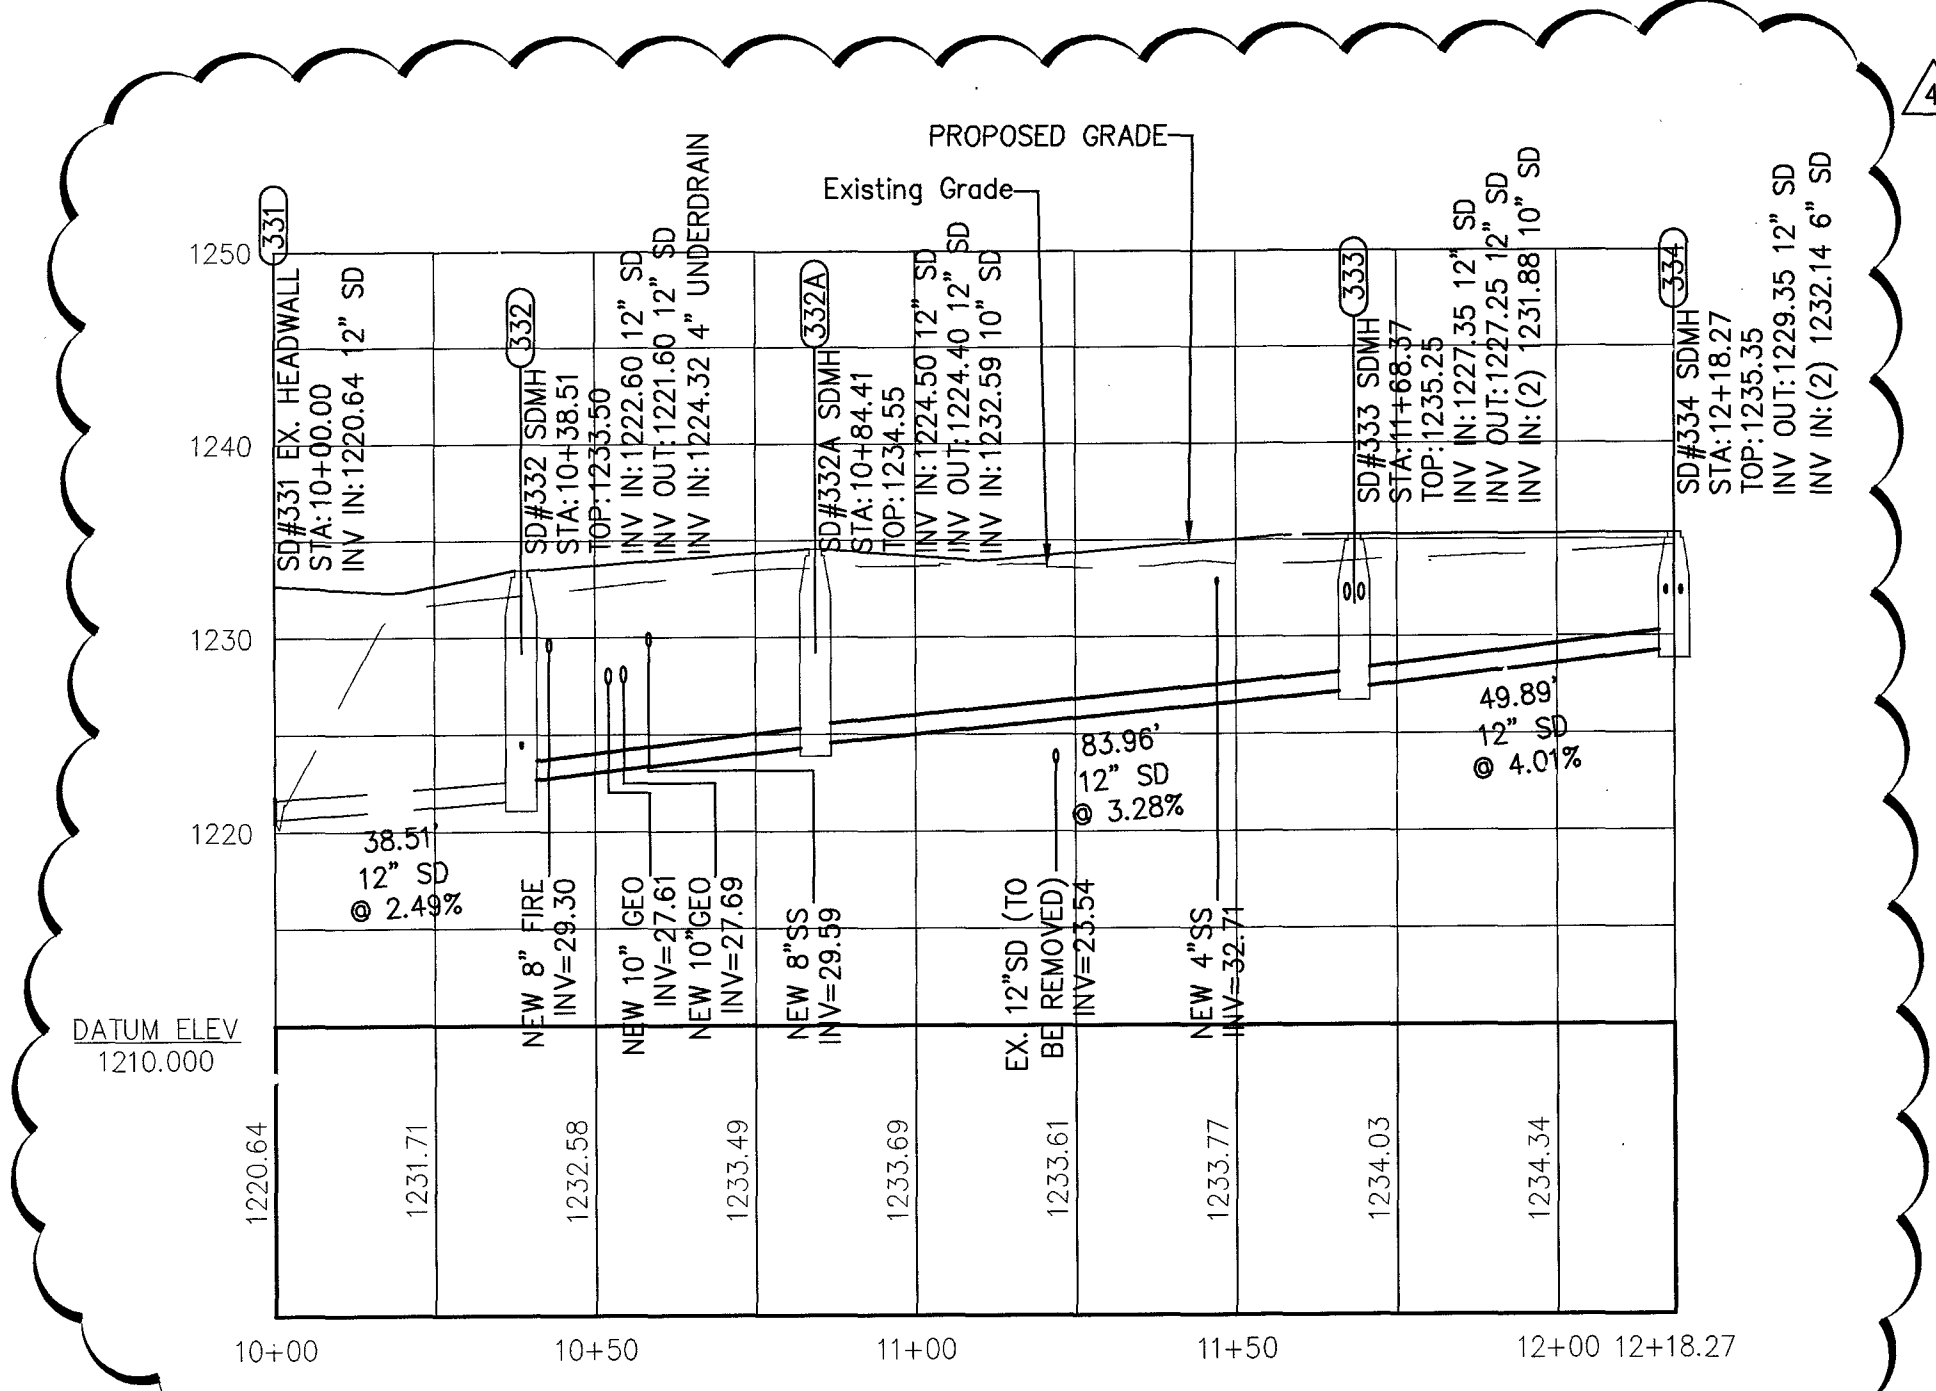
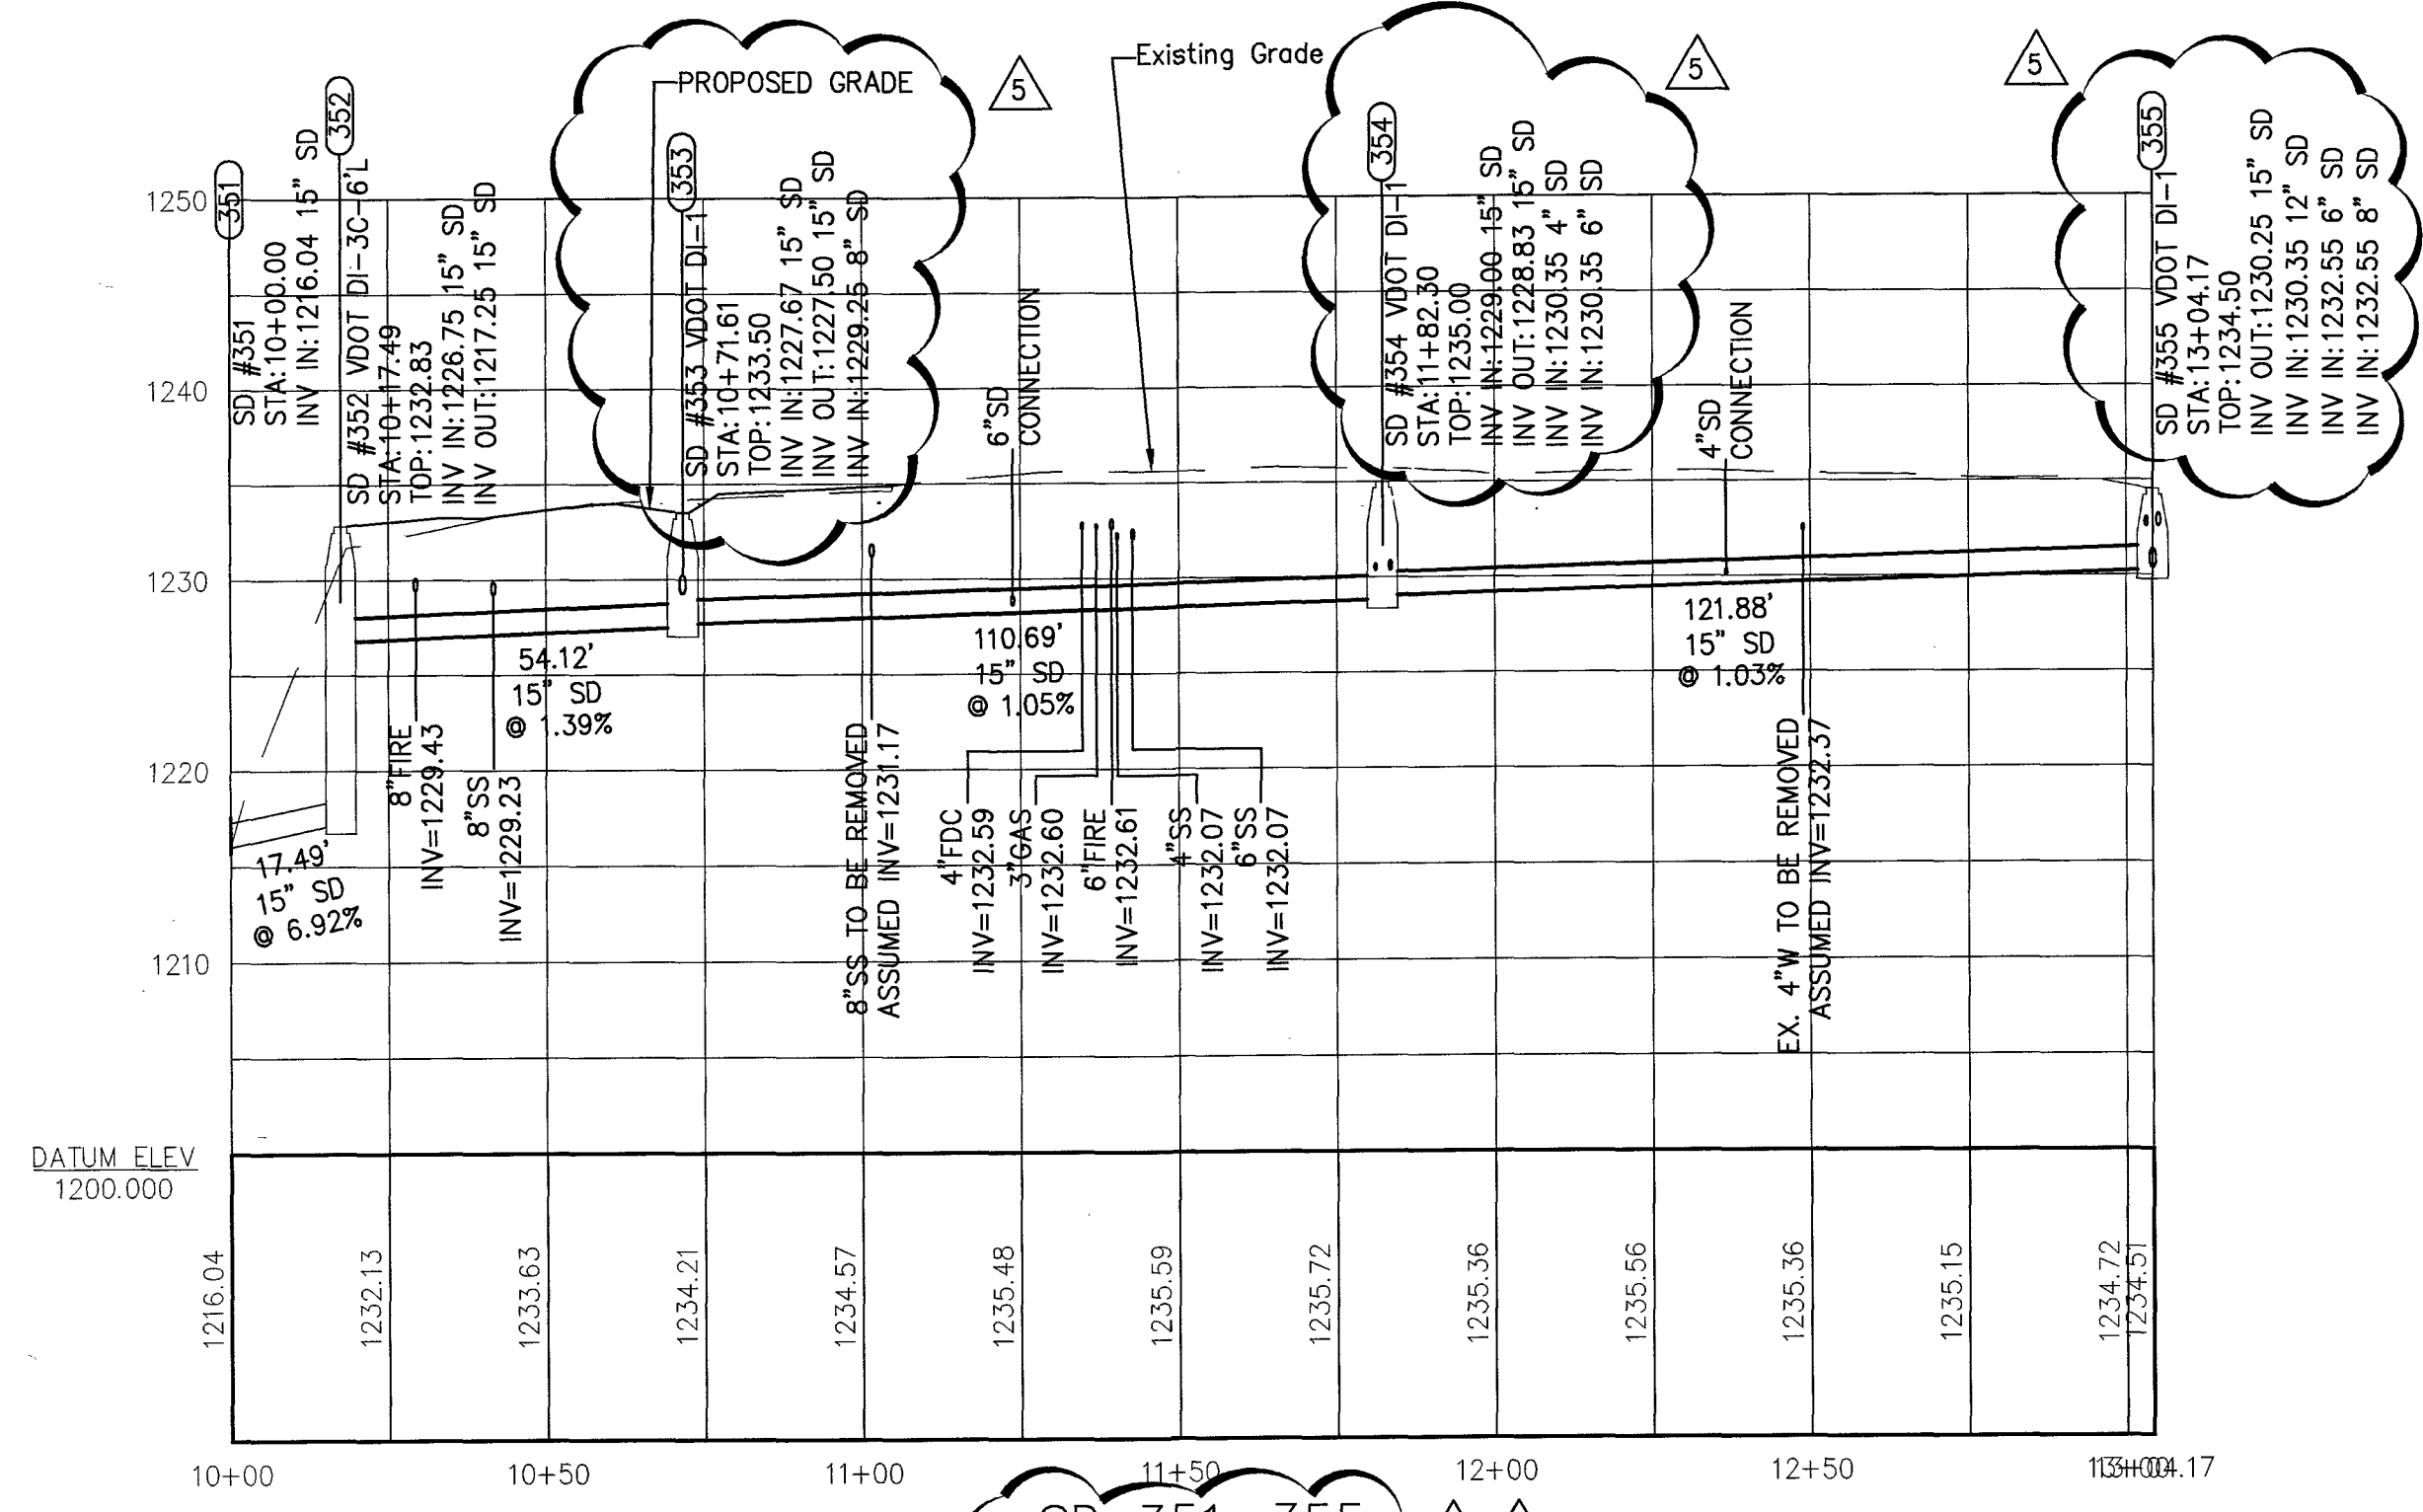
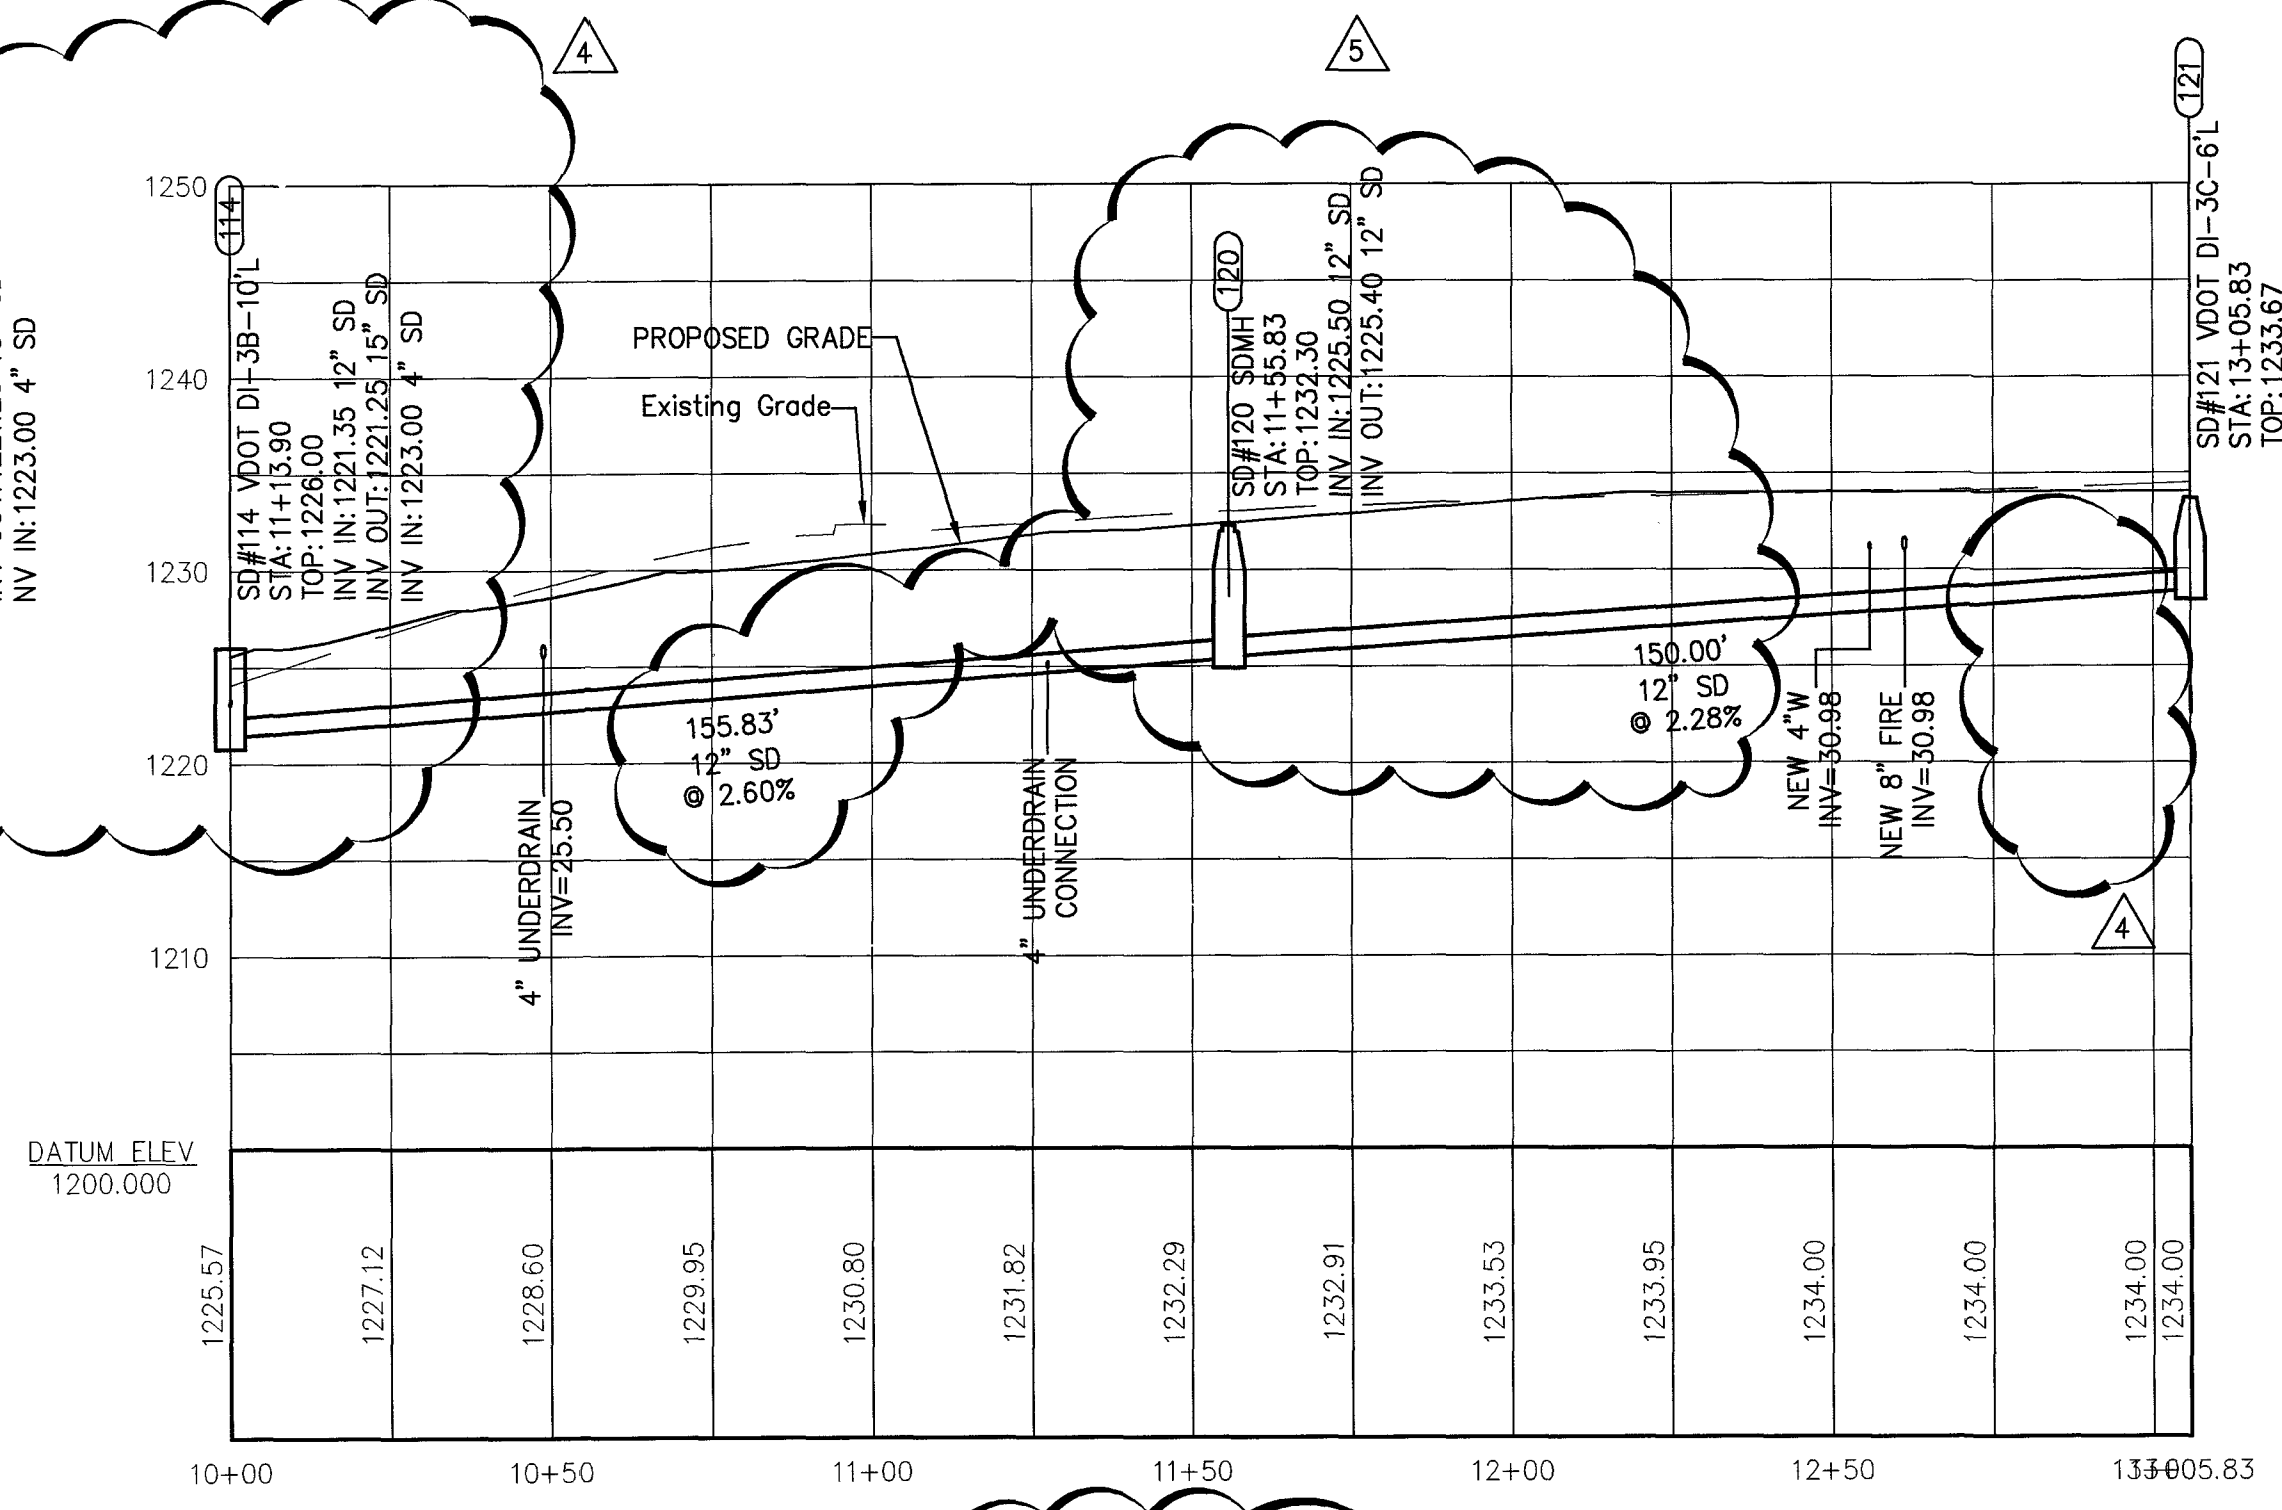
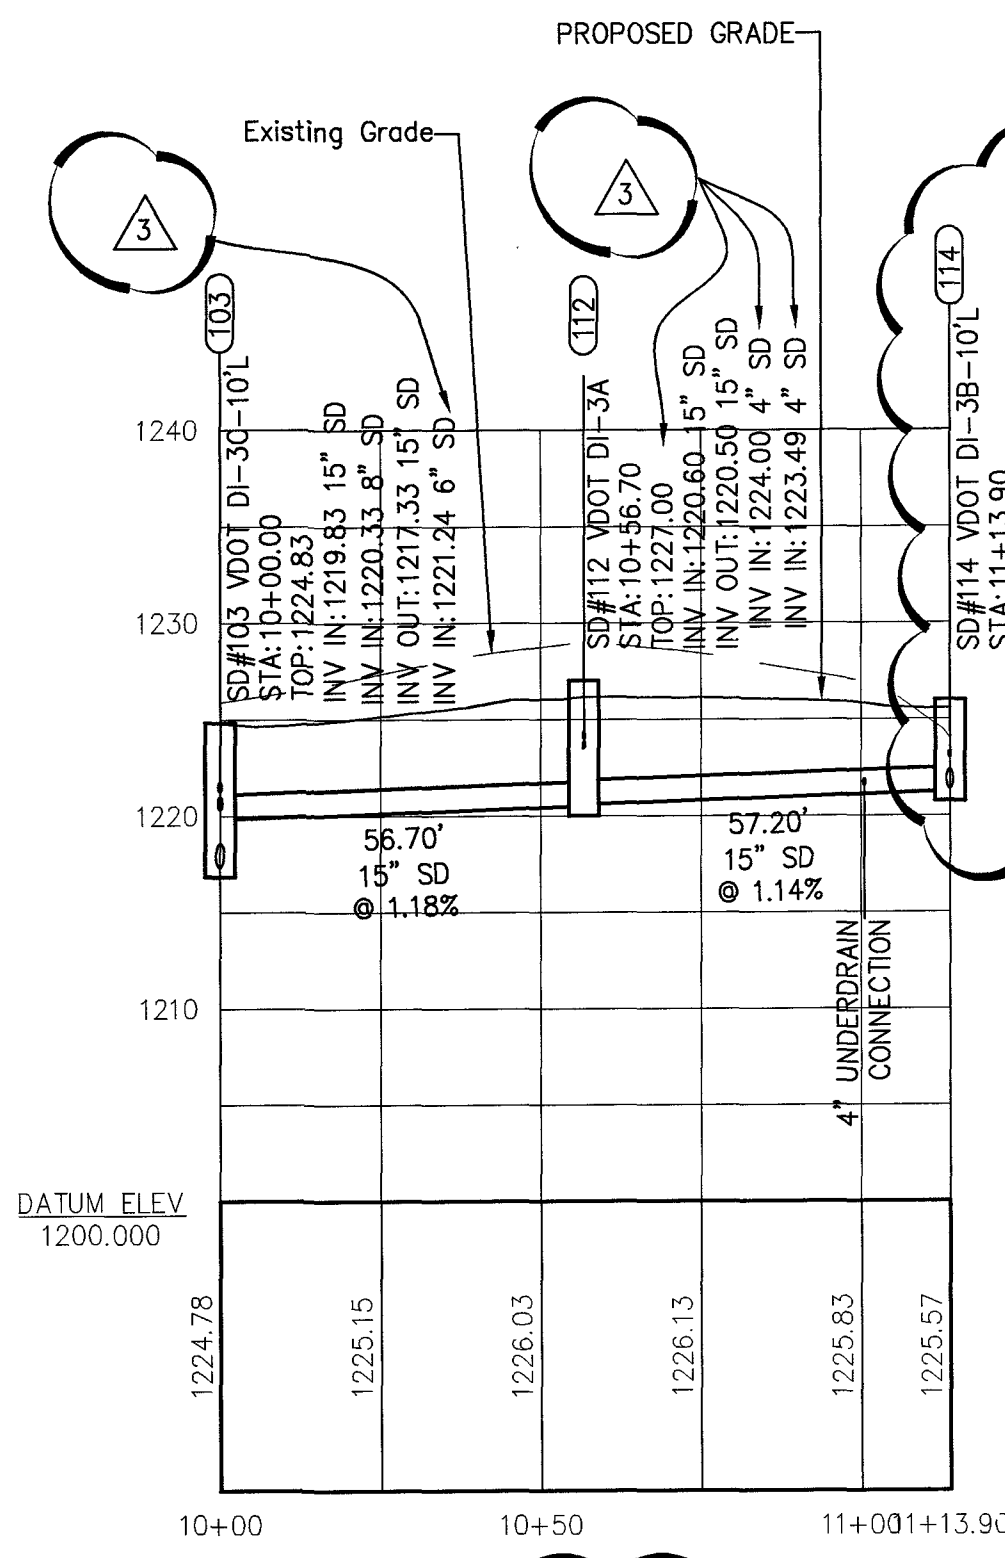
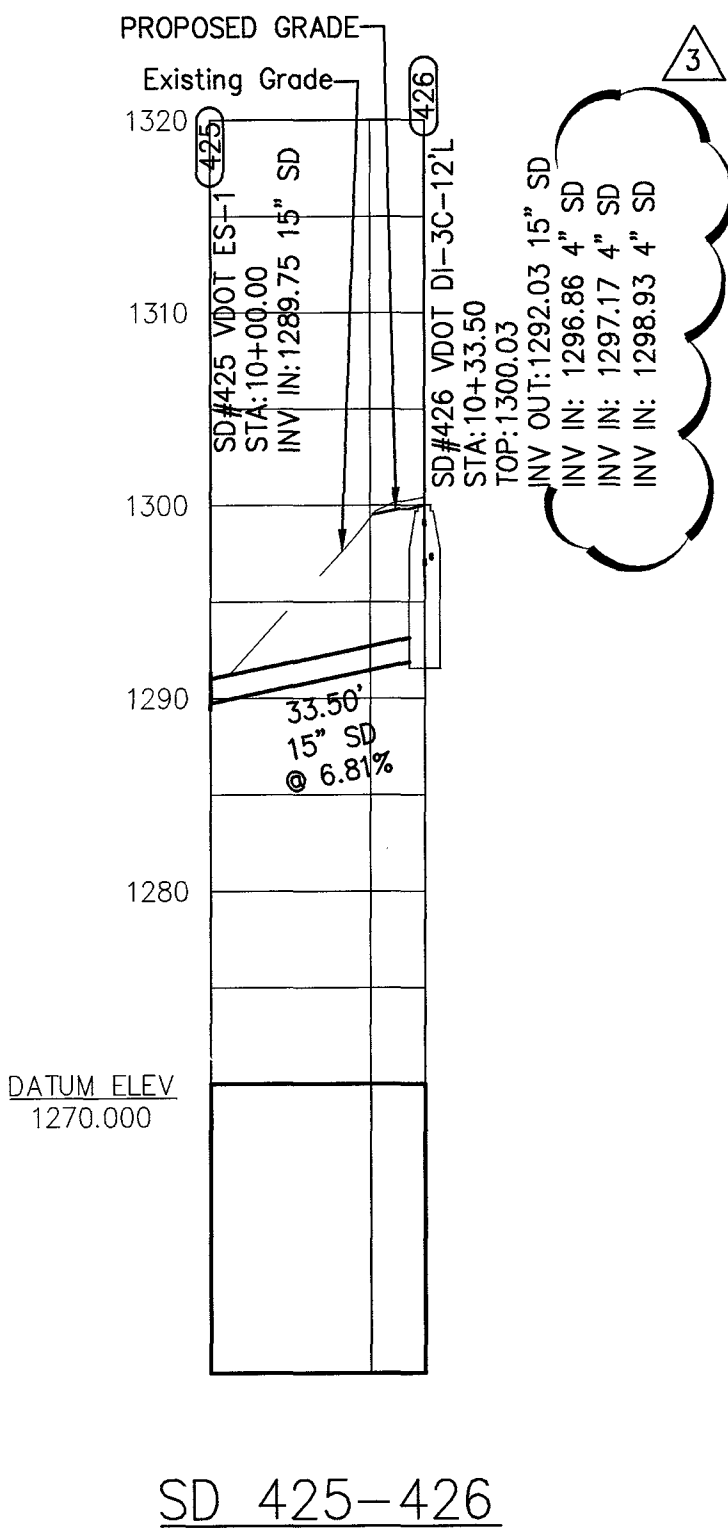
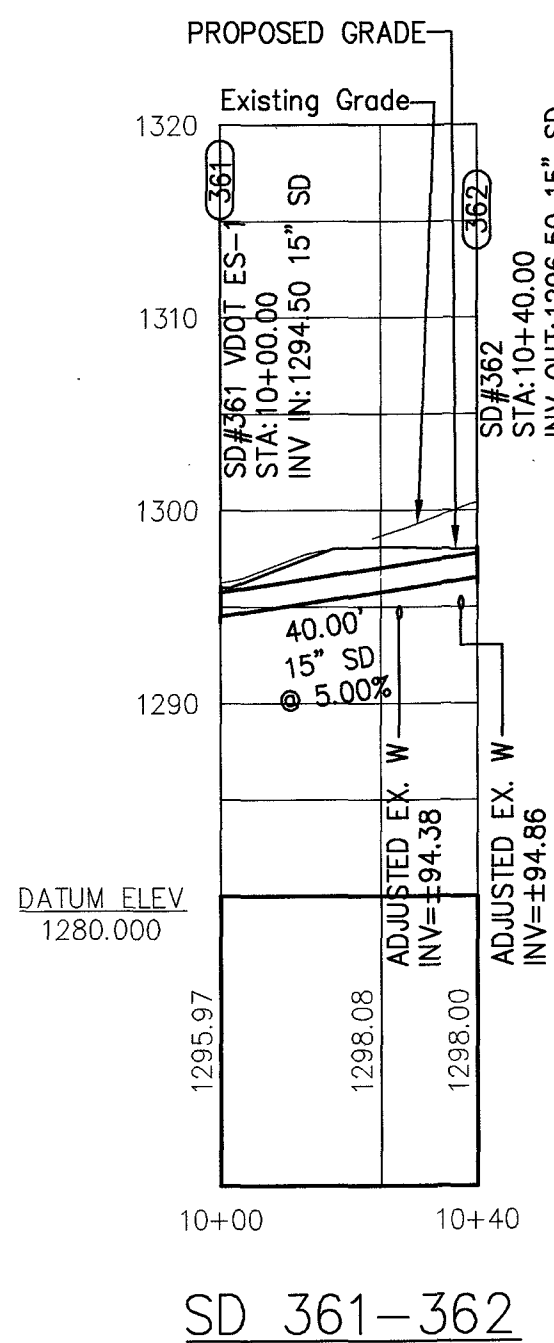


J:\13054\Civil\DWG\13054 Profiles.dwg, Plotted By: mferary, Plotted: Jun 24, 2014 - 9:42am

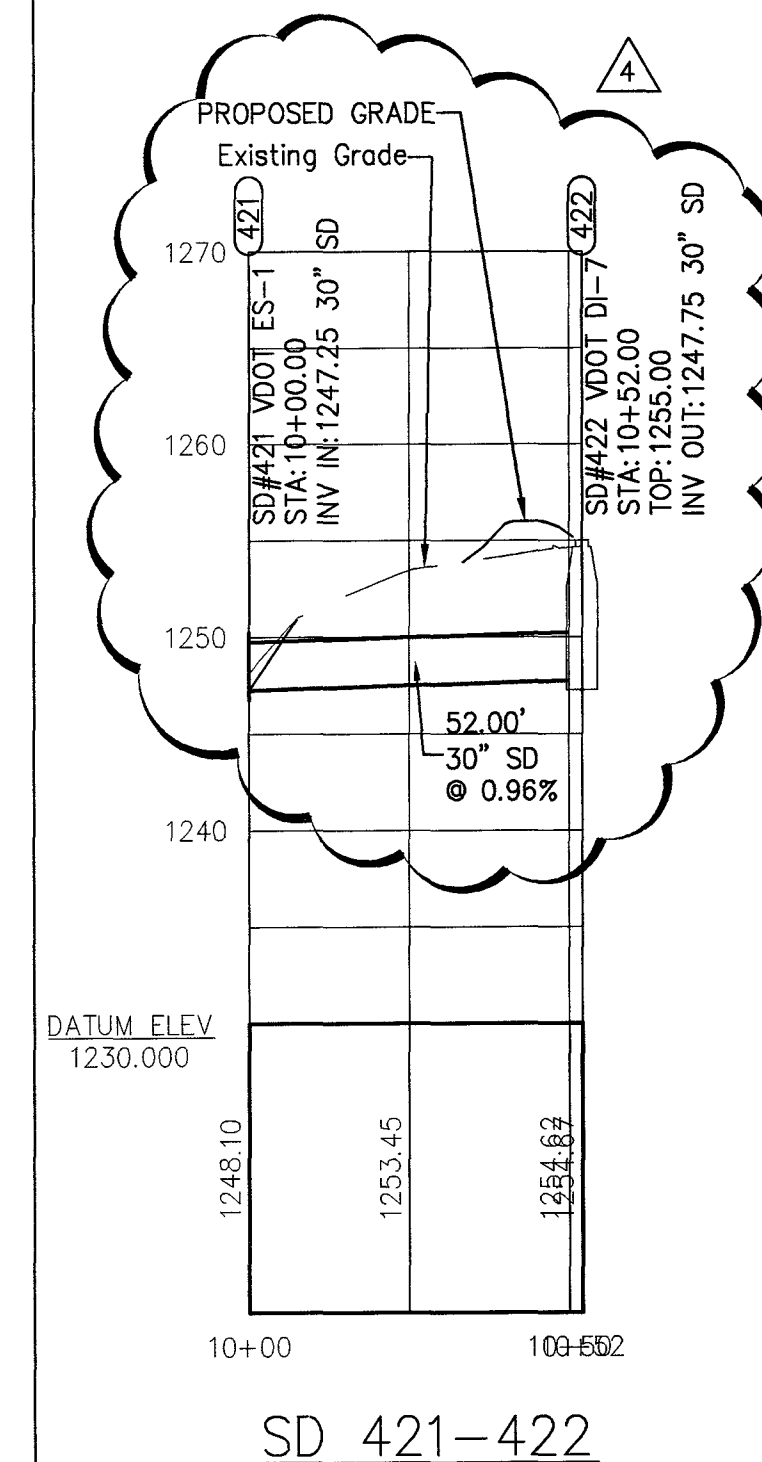


NEW SHEET.

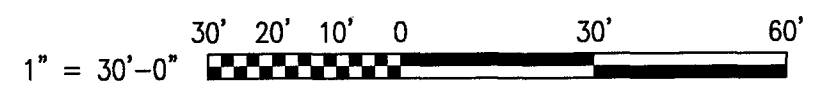

KEY PLAN

- GENERAL NOTES
1. STORM DRAIN PIPE WITHIN VDOT RIGHT-OF-WAY SHALL BE REINFORCED CONCRETE PIPE (RCP).
 2. STORM DRAIN PIPE ON-SITE SHALL BE RCP OR HDPE, TYPE S.

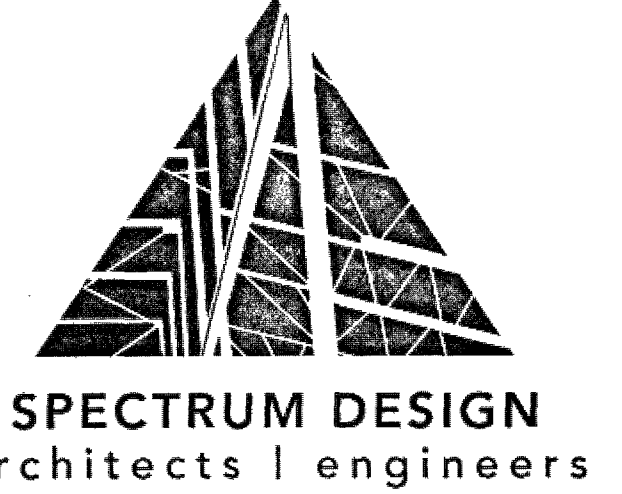


10 CHURCH AVE SE, PLAZA SUITE 1 ROANOKE, VIRGINIA 24011 540.342.6001

GLENVAR HIGH SCHOOL RENOVATIONS & ADDITIONS

ROANOKE COUNTY

VA DOE PROJECT#:80-61-00-101

SPECTRUM DESIGN PROJECT NO. 13054

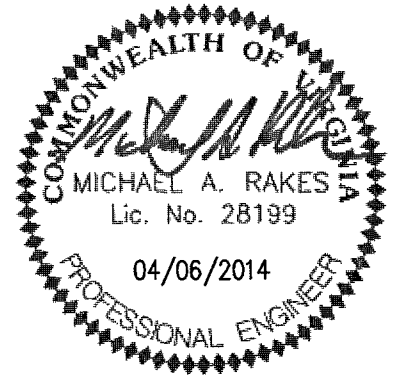

DATE	06 APRIL 2014
DESIGN ARCHITECT	CLZ
PROJECT ARCHITECT	MF
CHECKED BY	
DRAWN BY	
REVISIONS	NUMBER DATE
ADDENDUM #2	2 05/15/14
COUNTY REVIEW #1	3 05/20/14
COUNTY REVIEW #2	4 06/08/14
COUNTY REVIEW #3	5 06/20/14

SHEET TITLE

STORM DRAIN PROFILES (CONTD)

C202

APPROVED