


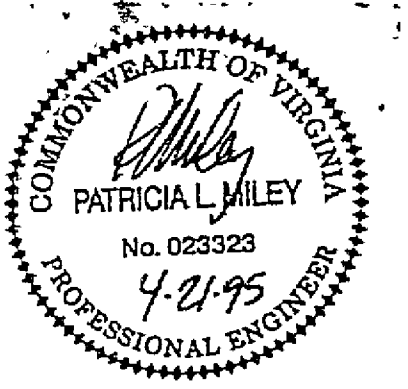

PLANNERS ARCHITECTS  
ENGINEERS SURVEYORS

1208 Corporate Circle  
Roanoke, Virginia 24018  
Phone: 703/772-9580  
FAX: 703/772-8050

501 Branchway Road  
Suite 100  
Richmond, Virginia 23236  
Phone: 804/794-0571  
FAX: 804/794-2635

11038 Lakeridge Parkway  
Suite 1  
Ashland, Virginia 23005  
Phone: 804/550-2888  
FAX: 804/550-2057

GLENVAR MIDDLE SCHOOL  
ADDITION AND INTERIOR  
ALTERATIONS TO  
GLENVAR HIGH SCHOOL  
ROANOKE COUNTY, VIRGINIA

DRAWN BY DRB  
DESIGNED BY JPE  
CHECKED BY PLM  
DATE APRIL 21, 1995

REVISIONS  
① MAY 11, 1995  
② JUNE 2, 1995


SCALE AS NOTED  
SHEET NO.

C5


DETAILS  
JOB NO.

93256


RC-5853

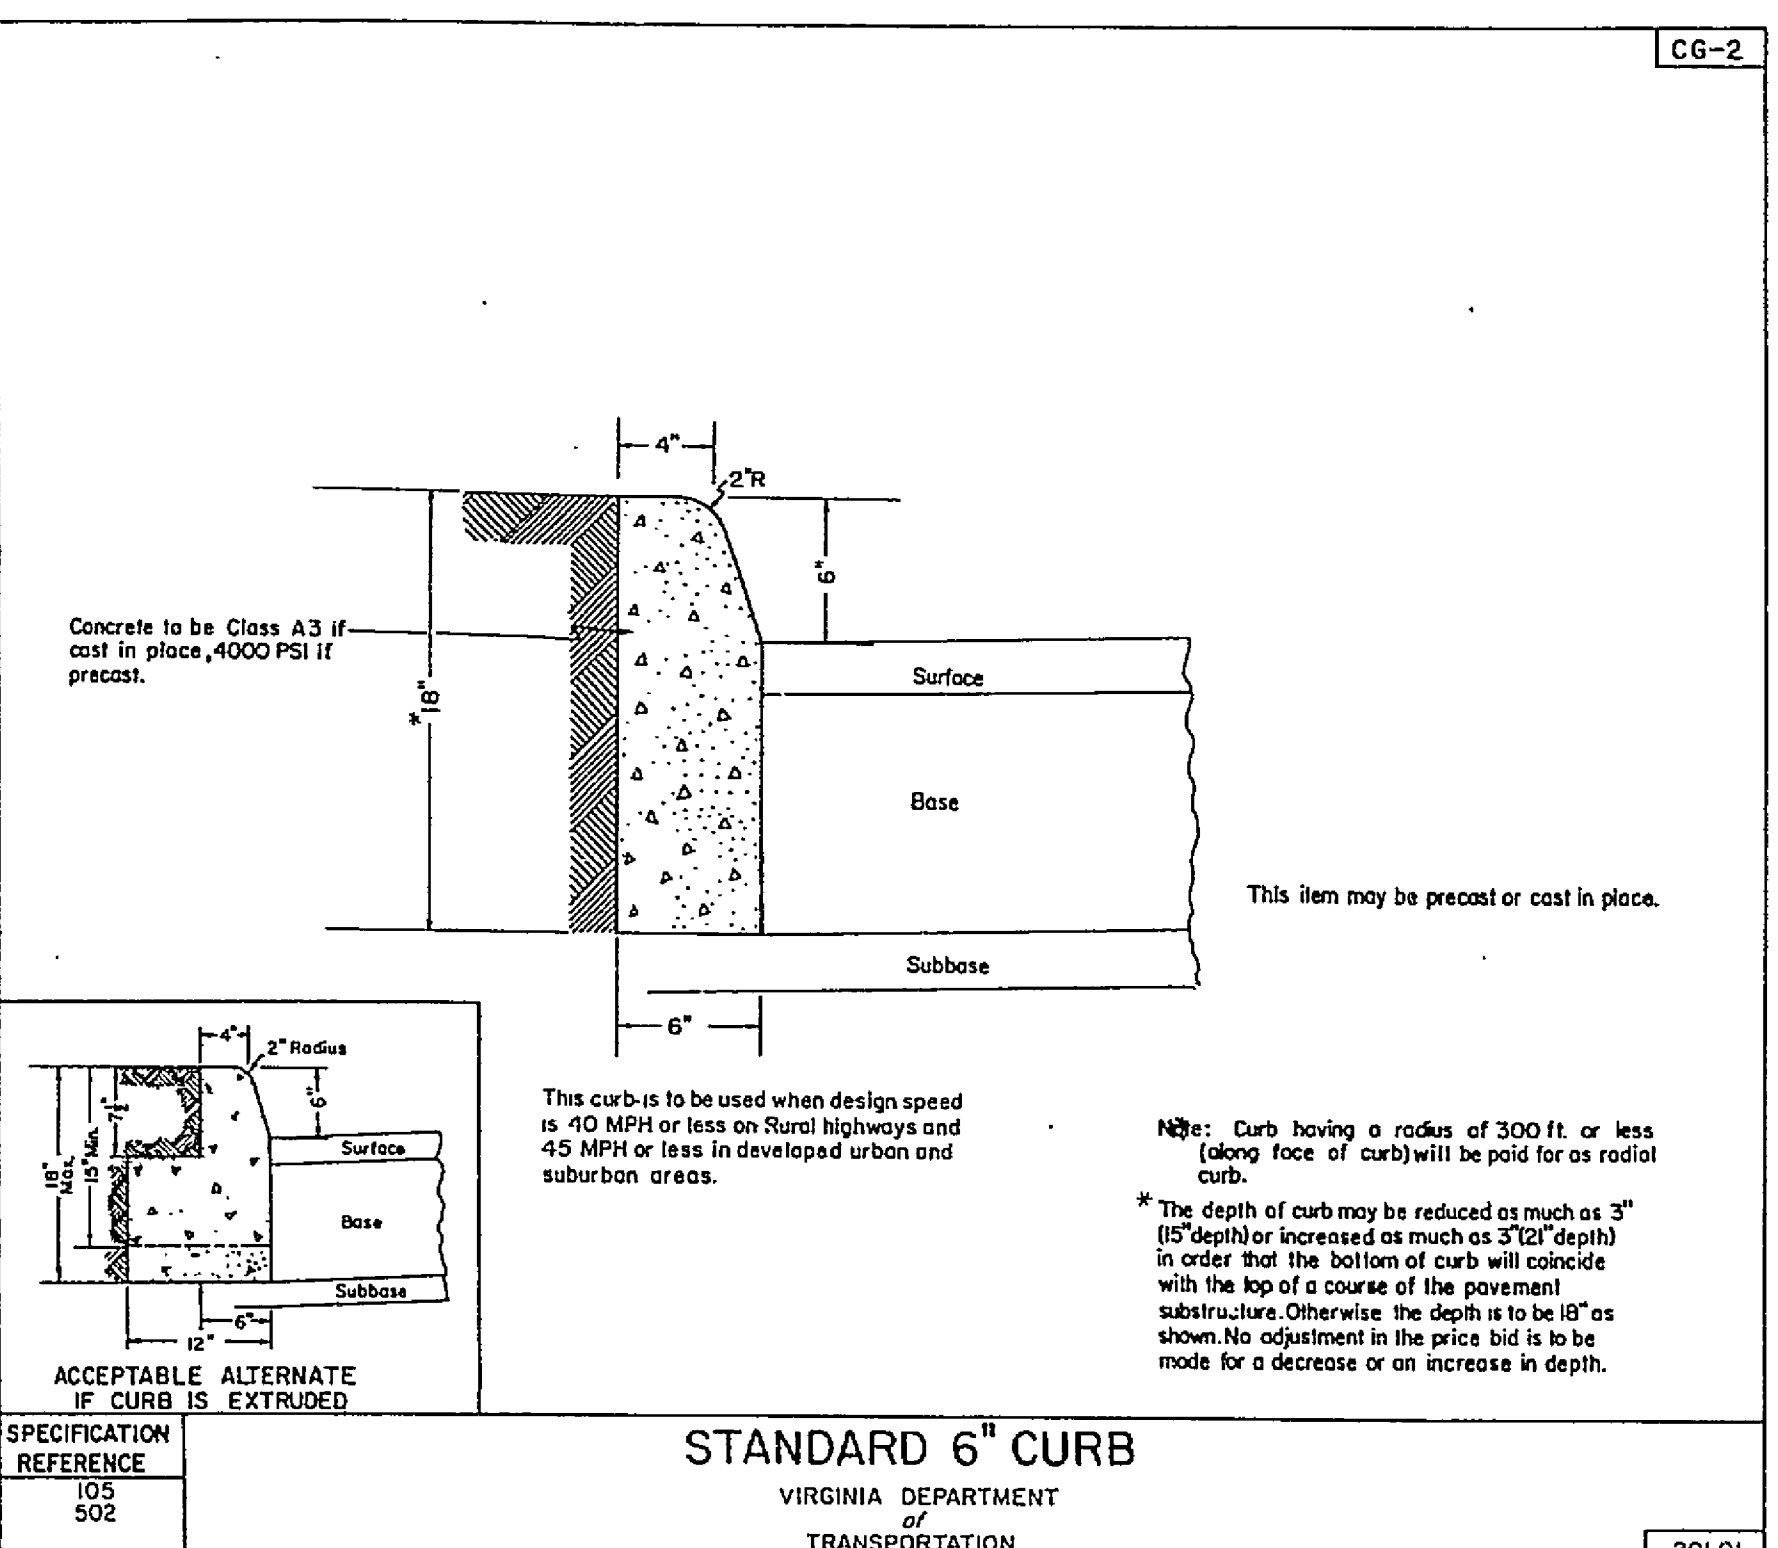


TYPICAL PAVEMENT SECTION  
NO SCALE

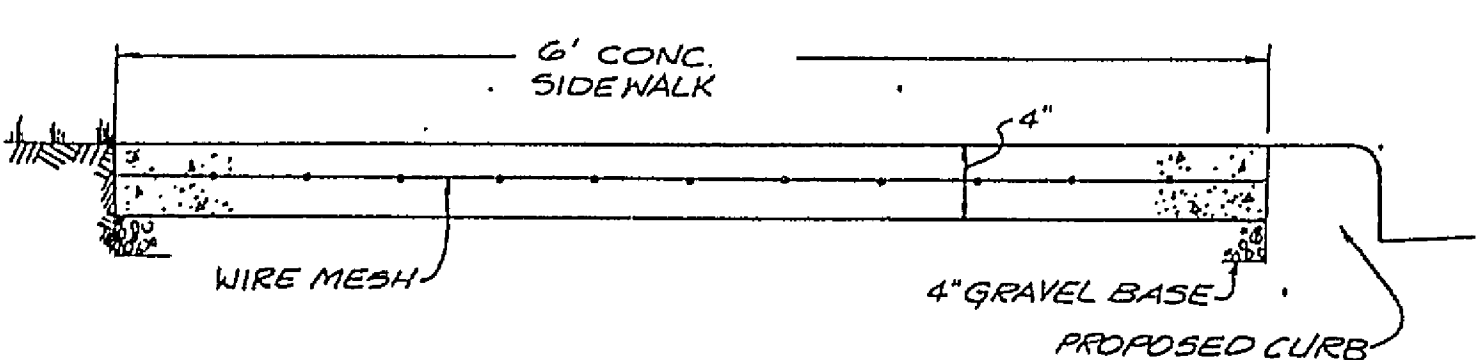

SIDEWALK DETAIL  
NO SCALE

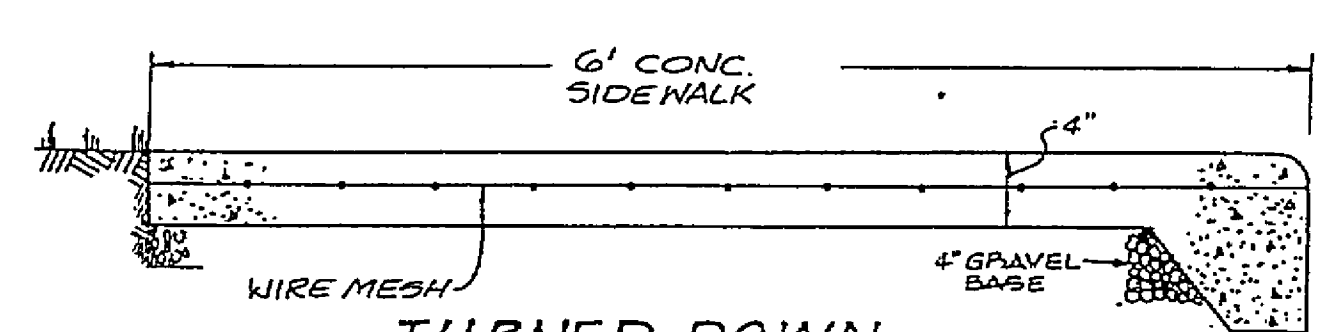


TURNED DOWN  
SIDEWALK DETAIL  
NO SCALE

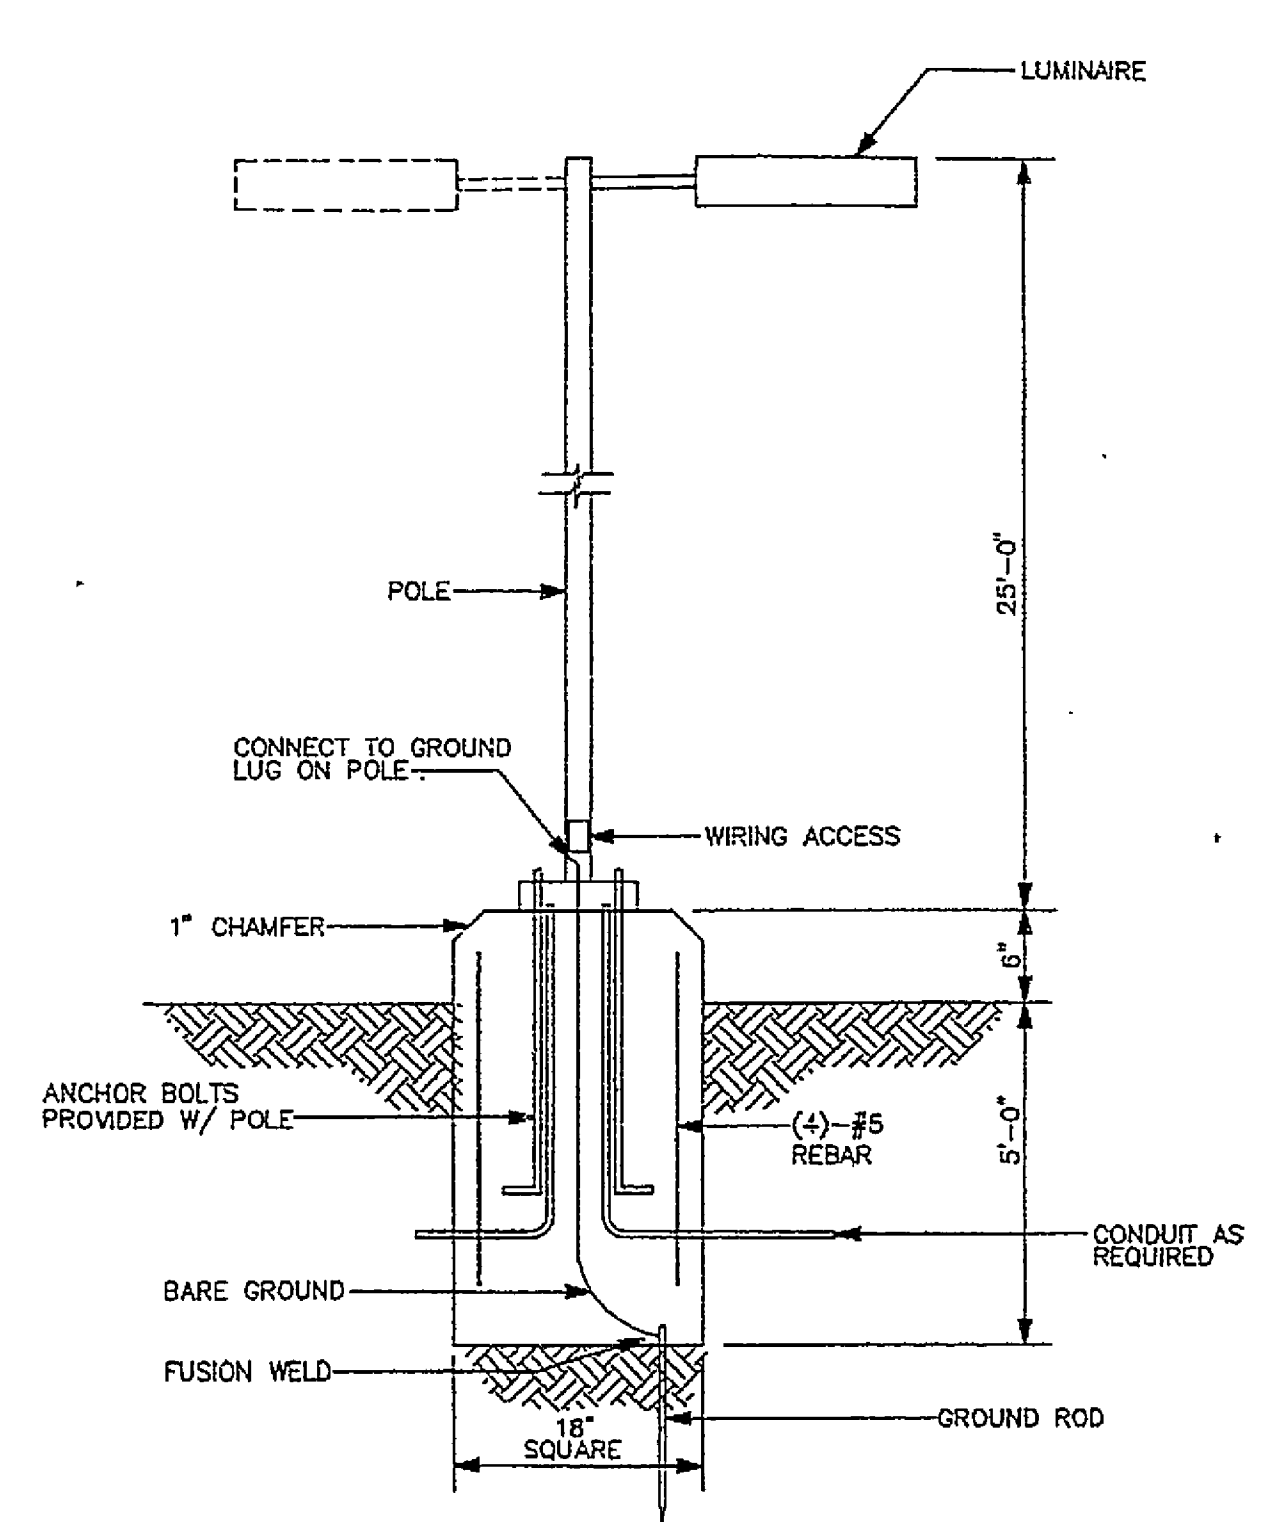


LIGHT POLE DETAIL  
N.T.S.


NOTES:  
\* Backfill material below this level shall be sandy fill (free of any stones, boulders, wood, roots, debris, etc.).  
\* Conductor shall be 1/2\"/>

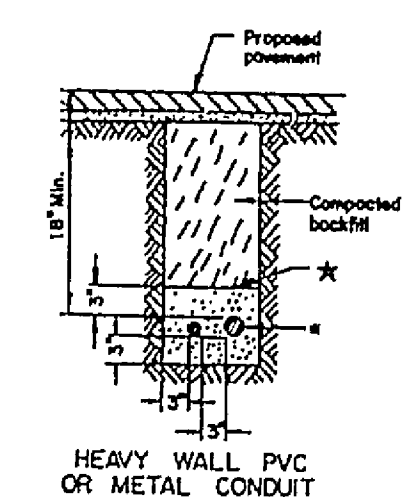


PAVEMENT AREA INSTALLATION  
INSTALLATION OF ELECTRICAL CONDUIT  
VDOT ECI-1  
N.T.S.

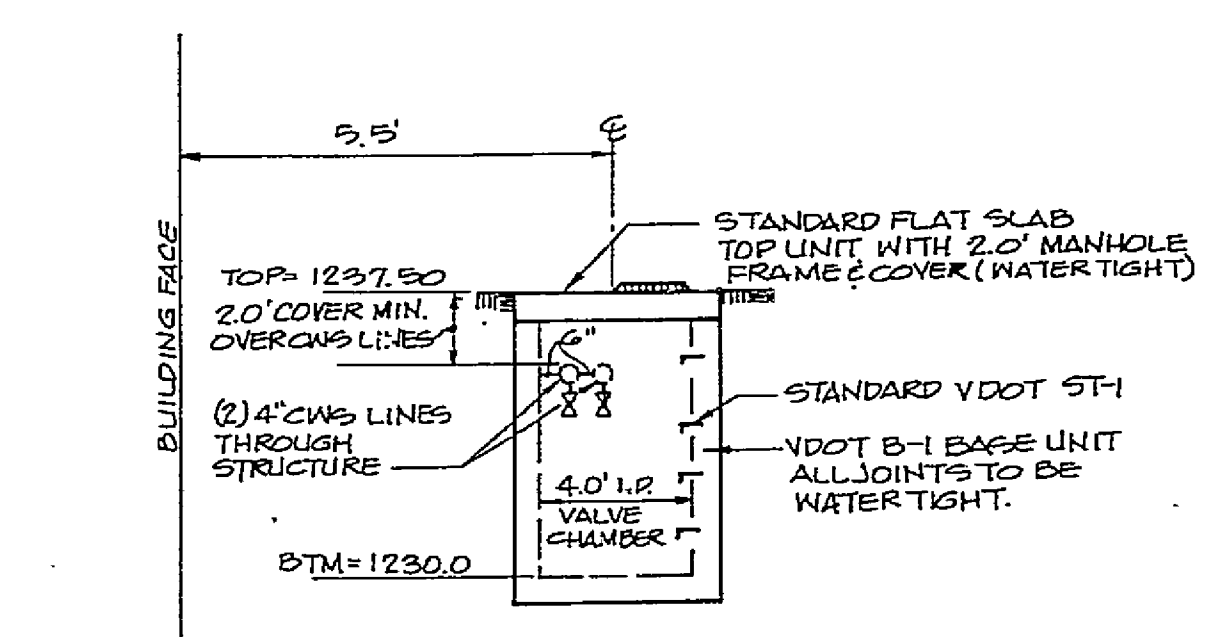


SECTION Z-Z  
STANDARD VDOT B-1  
VALVES CHAMBER  
N.T.S.

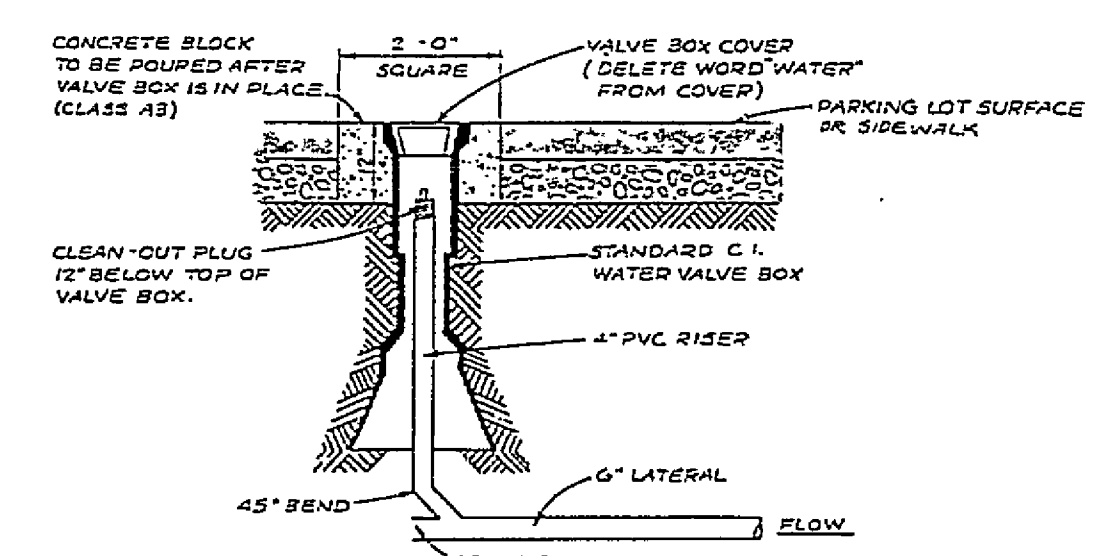

TRAFFIC BEARING SANITARY CLEANOUT DETAIL  
N.T.S.

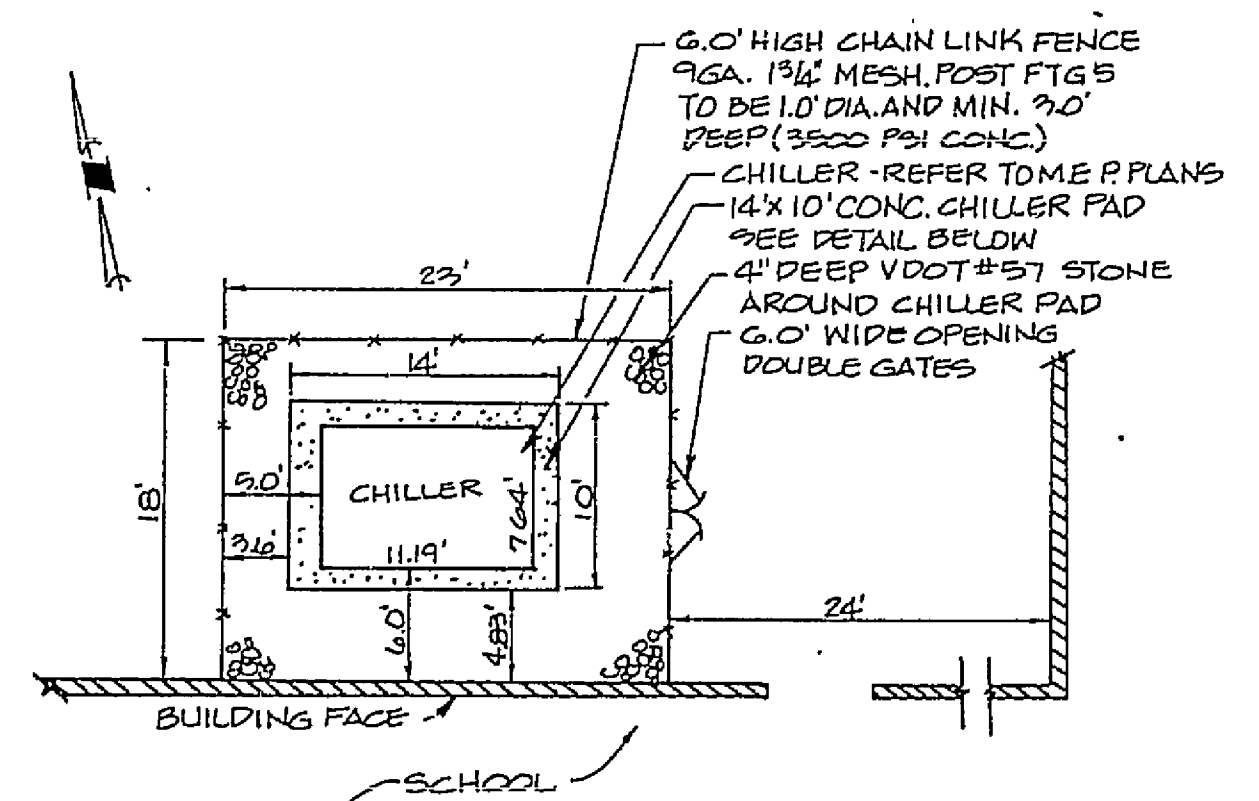

PLAN VIEW  
CHILLER AND ENCLOSURE  
N.T.S.

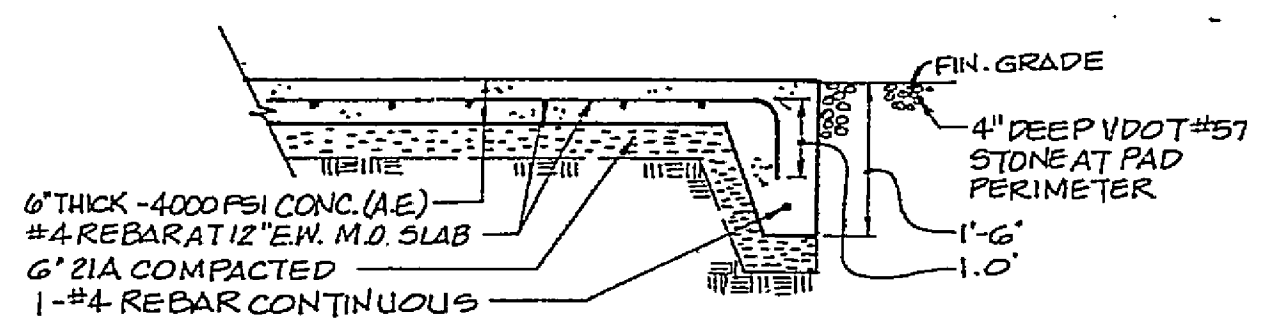

CHILLER PAD SECTION/TURNED DOWN SLAB  
N.T.S.

DETAILS  
SCALE: AS NOTED

② PER COUNTY COMMENTS  
① PER COUNTY COMMENTS