



PLAN	SURVEYED	BY	DATE
NOTE BOOK	NOTED		
No.	ALIGNMENT CHECKED		
	RT. OF WAY CHECKED		

PROFILE	SURVEYED	BY	DATE
NOTE BOOK	NOTED		
No.	GRADES CHECKED		
	R. M.'S. NOTED		
	STRUCTURE NOTATIONS CHECKED		

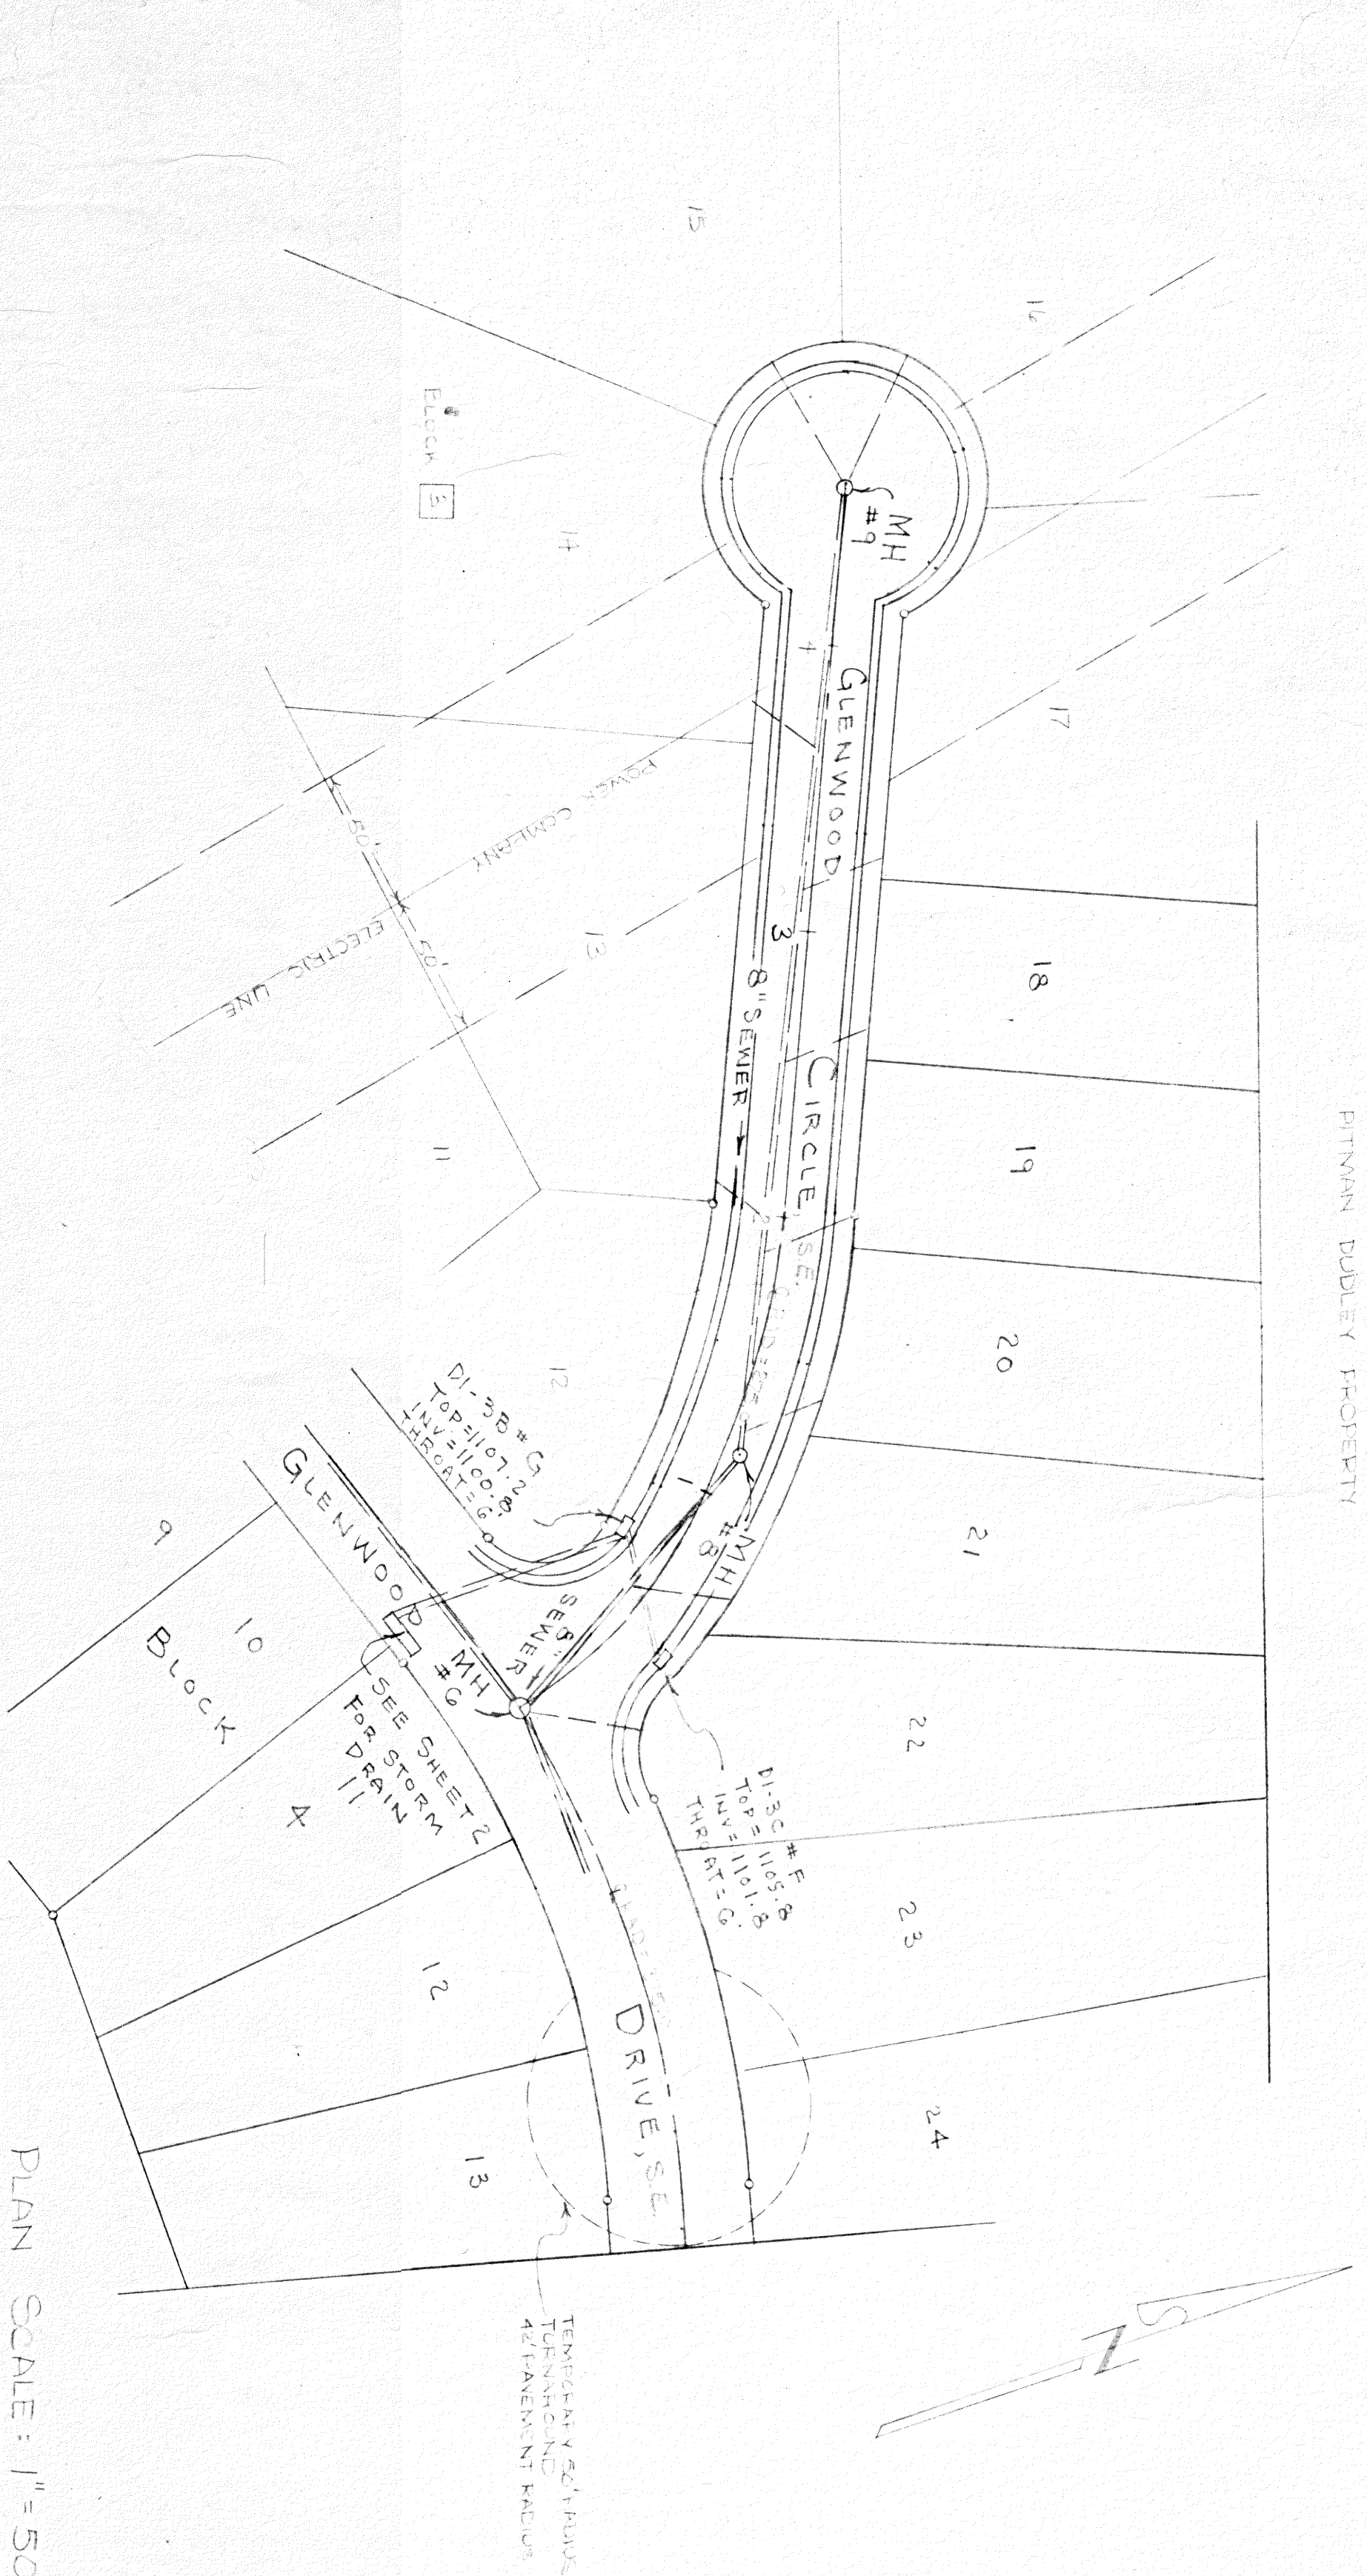

QUANTITIES TOTAL

5000 LIN. FT. CURB & GUTTER
2000 LIN. FT. 8\"/>

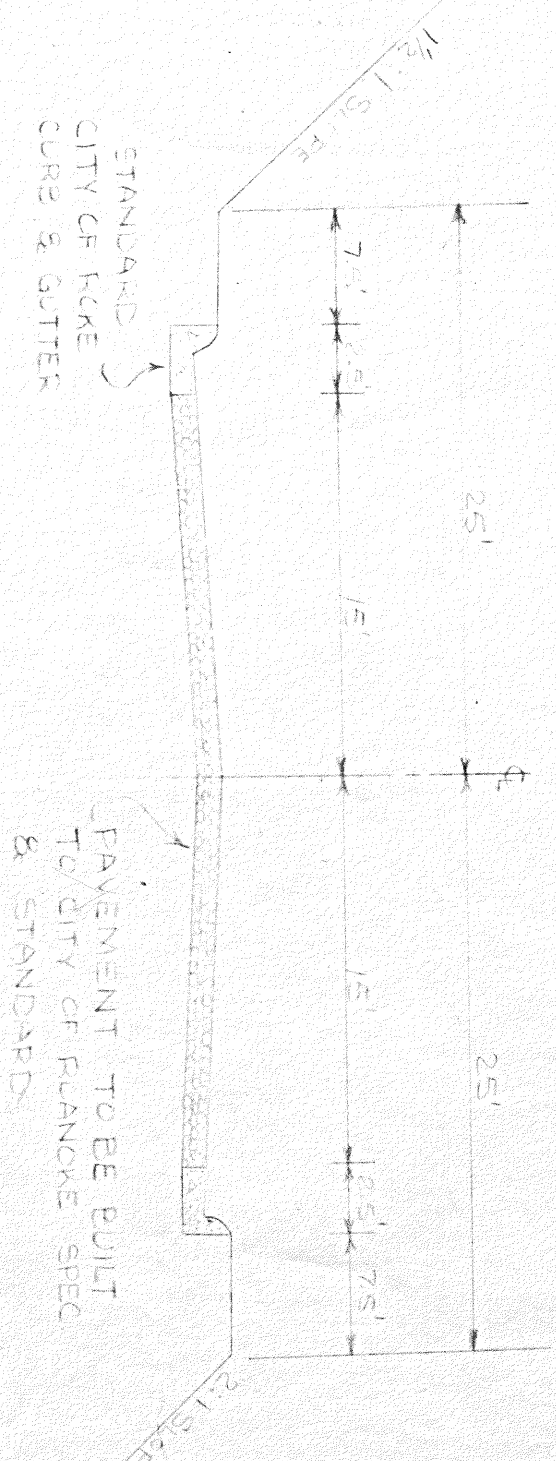

PLAN SCALE: 1" = 50'

PRELIMINARY & PLAN & PROFILE APPROVAL

Charles F. Hutto 5/3/73 DATE

Robert M. Murrell 5/3/73 DATE

FOR THE CITY OF FLANGE, CONVA

ENGINEERS & SURVEYORS

PROPERTY OF R&W DEVELOPMENT CORP

FLANGE, VIRGINIA

SCALE: AS NOTED

BY T. D. HANDEL & SON

