


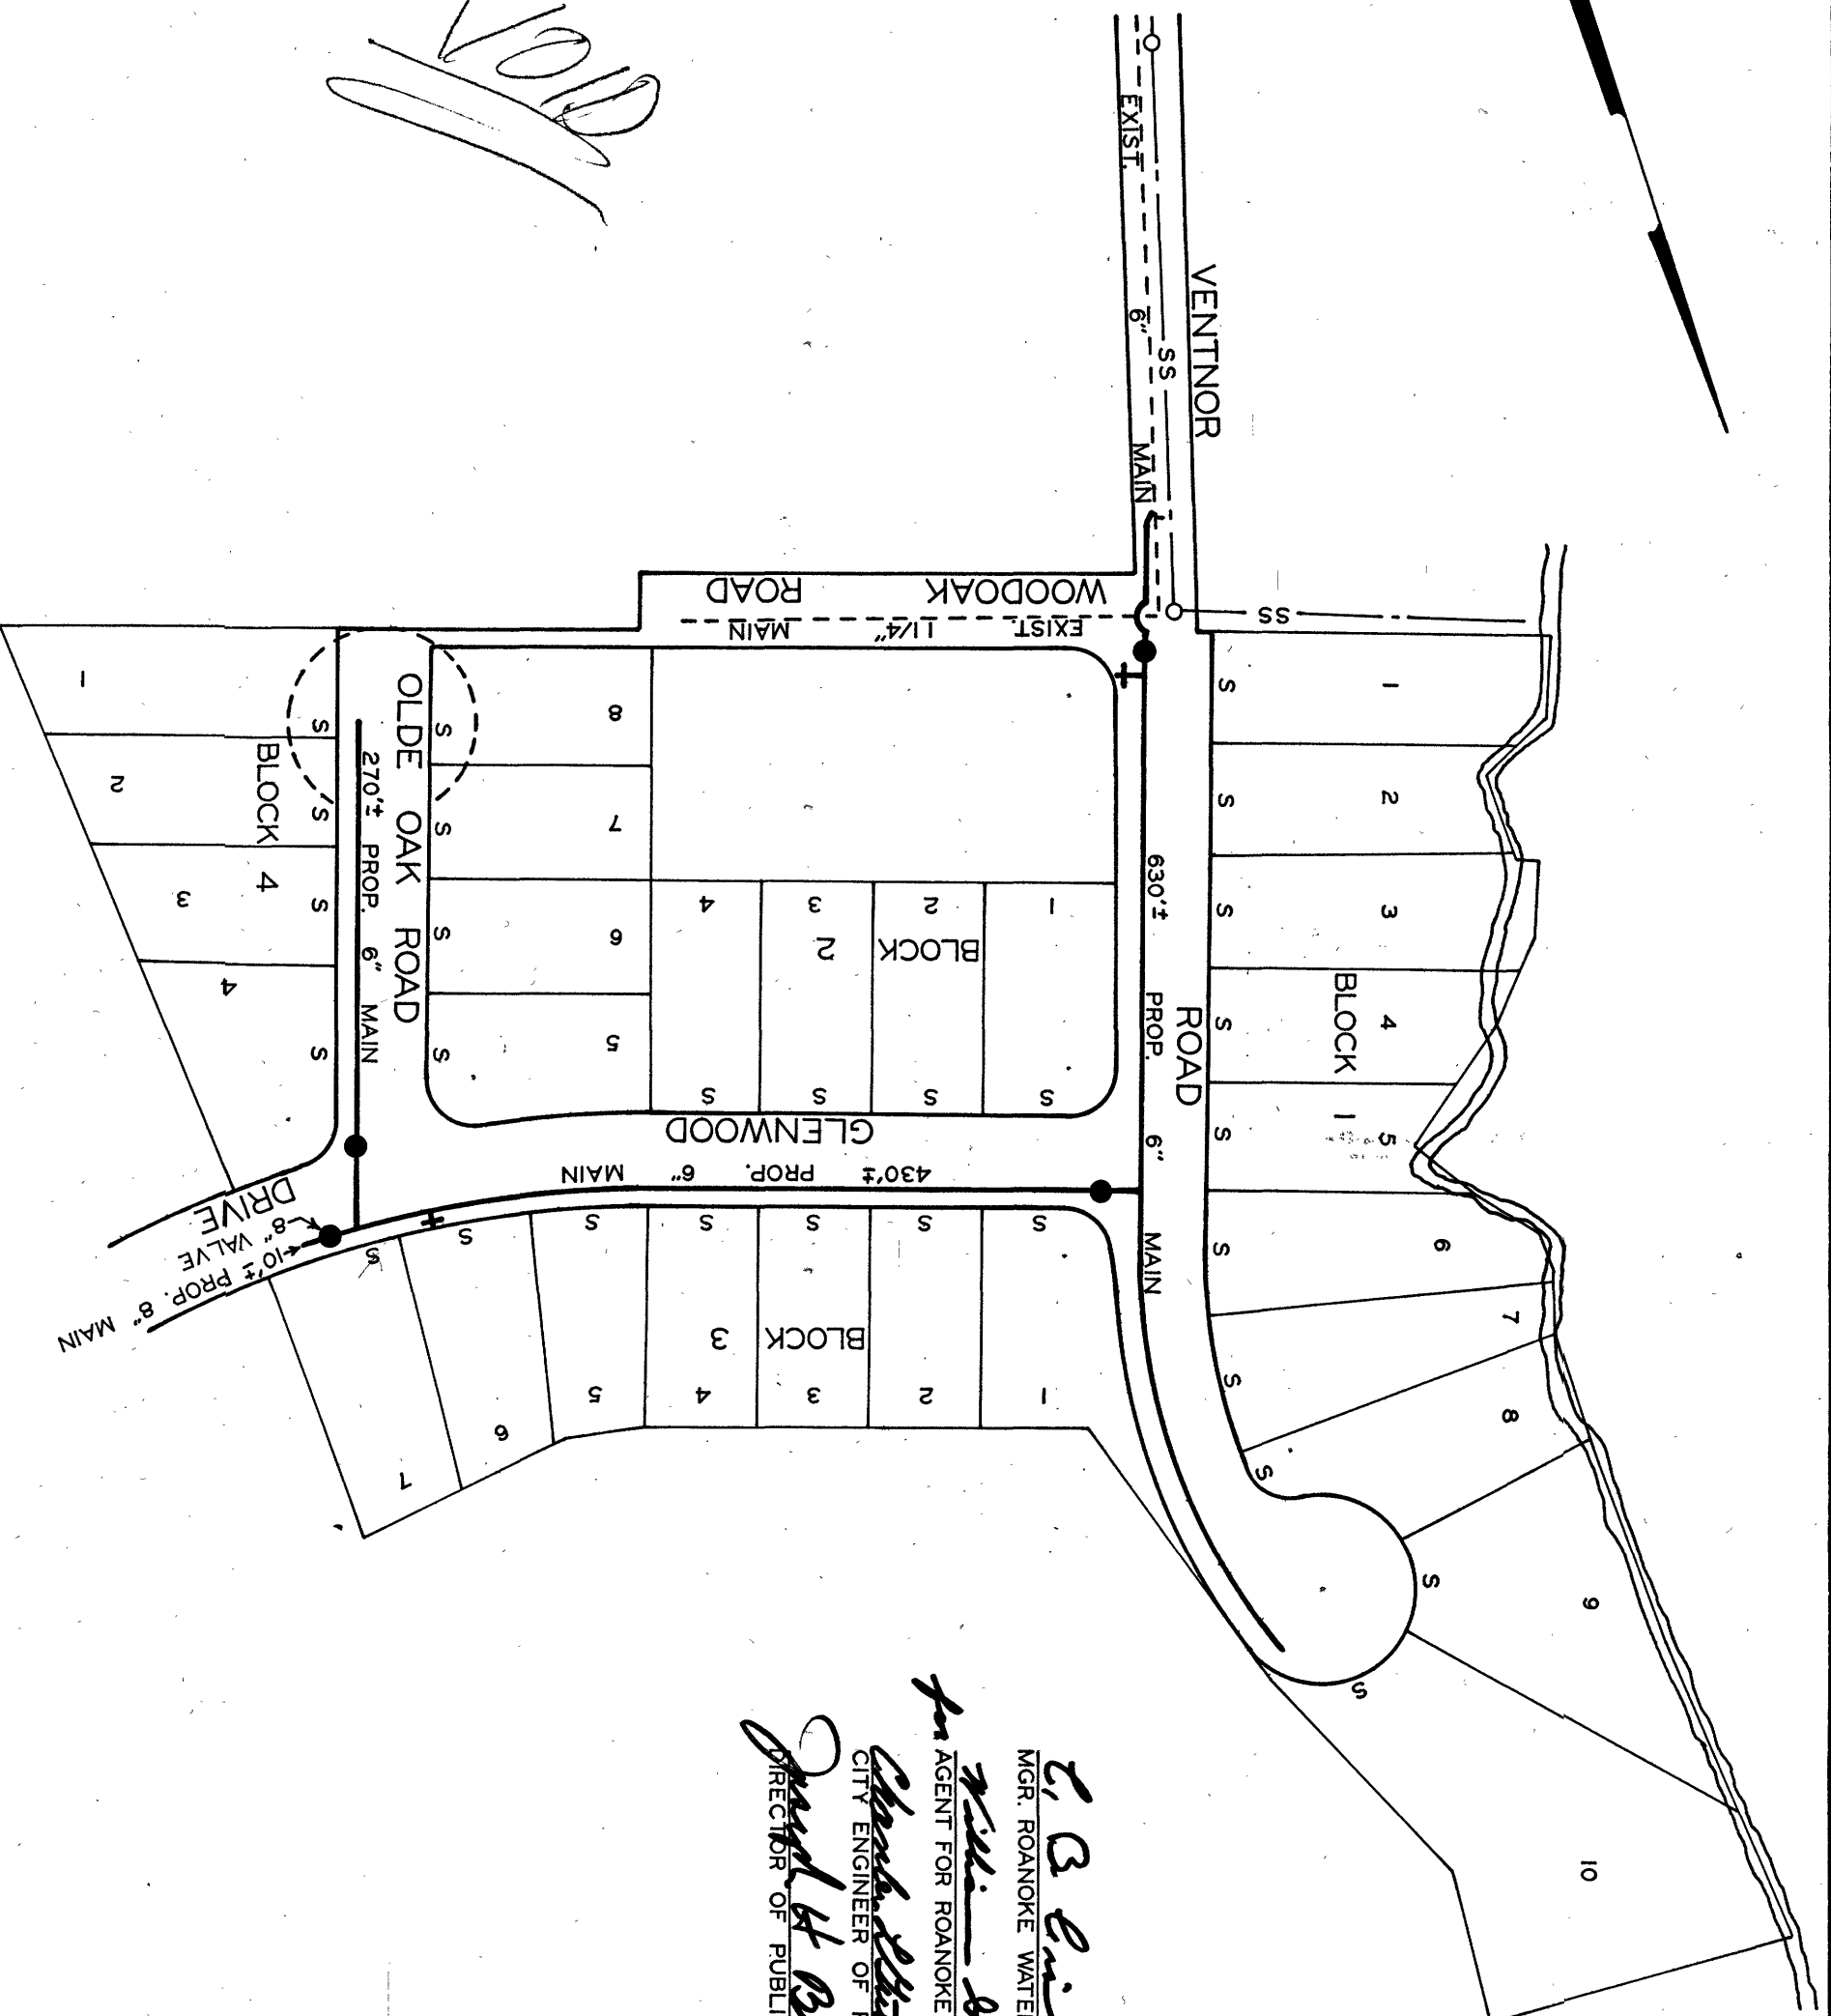

7/3/73

E. B. Lewis
MGR. ROANOKE WATER DEPT.
William B. Kelly
AGENT FOR ROANOKE PLANNING COMM.
Charles H. Hinkle
CITY ENGINEER OF ROANOKE, VA.
David H. Brown
DIRECTOR OF PUBLIC WORKS

7/3/73
DATE

7/3/73
DATE

7/3/73
DATE

WATER DEPARTMENT
CITY OF ROANOKE, VA.
GLENWOOD ESTATES S.E.
SCALE - 1"=100'
DRAWN BY C.A.H. JULY 3, 1973