


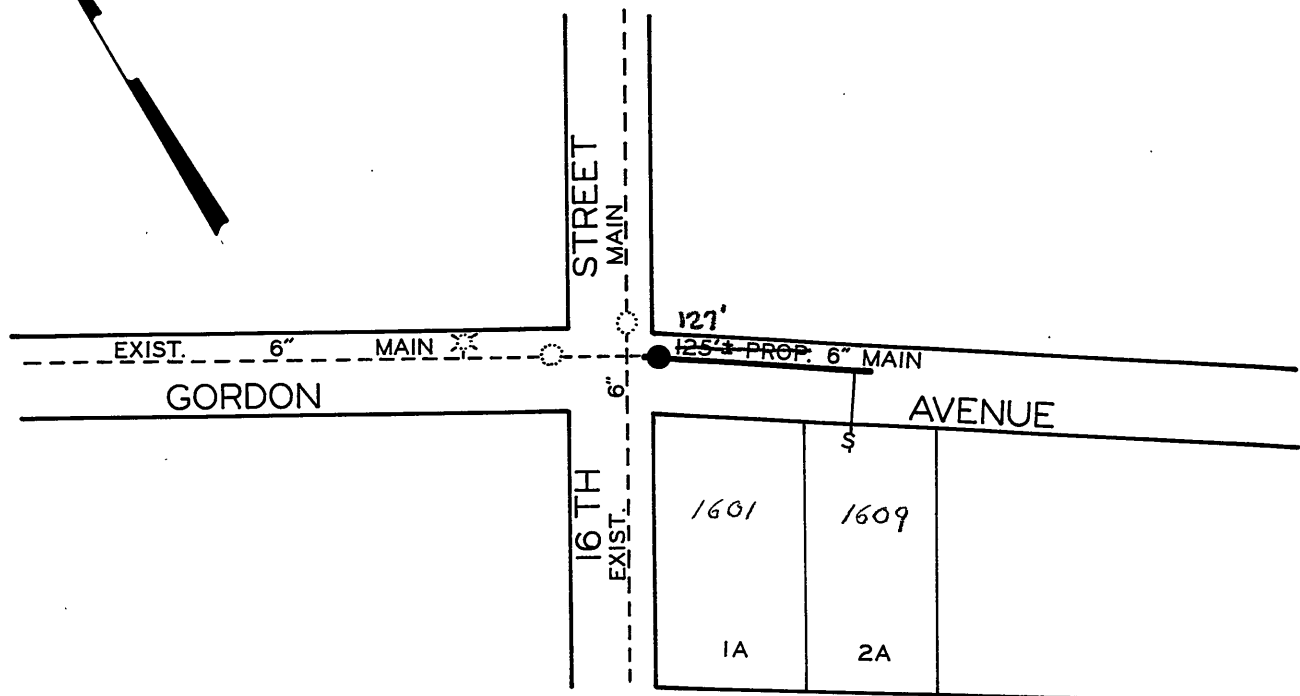

C. P. Biss
DIRECTOR UTILITIES & OPERATIONS

Charles Mitchell
CITY ENGINEER OF ROANOKE, VA.

Richard D. Ferguson
DIRECTOR OF PUBLIC WORKS

Lockar Weimer
AGENT FOR ROANOKE PLANNING COMM.

6/20/74
DATE

6/20/74
DATE

6/20/74
DATE

6/20/74
DATE

DATE STARTED <u>8-1-74</u>				
DATE COMP. <u>8-5-74</u>				
FEET MAIN	SIZE	VALVE	VAULT	BOX
<u>127</u>	<u>6"</u>	<u>1</u>	<u>1</u>	
F. H. COMP. _____				
F. H. STUB ONLY _____				
SERV. INS. BY: <u>R.W.D.</u>				
MAIN INS. BY: <u>R.W.D.</u>				
NO. $\frac{3}{4}$ " SERV. INS. <u>2</u>				
CITY OR CO. <u>CITY</u>				
DEPT. INSP. <u>J. W. MAXEY</u>				

WATER DEPARTMENT
CITY OF ROANOKE, VA.
GORDON AVENUE S.E.

SCALE - 1" = 100'

DRAWN BY C.A.H. JUNE 20, 1974