







1. EACH SIGN SHALL BE POST MOUNTED TO A POLE WITH NO SIGN EDGE LOWER THAN 4' AND NO HIGHER THAN 7' TO THE FINISHED GRADE
2. ALL SIGNS SHALL BE REFLECTORIZED
3. ALL SIGNS SHALL BE SECURELY MOUNTED TO A GALVANIZED STEEL CHANNEL POST.

HANDICAP SIGN DETAIL


NO SCALE

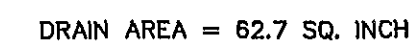

MATERIAL: CAST IRON
QUALITY: MATERIAL SHALL
CONFORM TO ASTM A48 - CLASS 30B
PAINT: CASTINGS ARE FURNISHED
WITH A BLACK PAINT

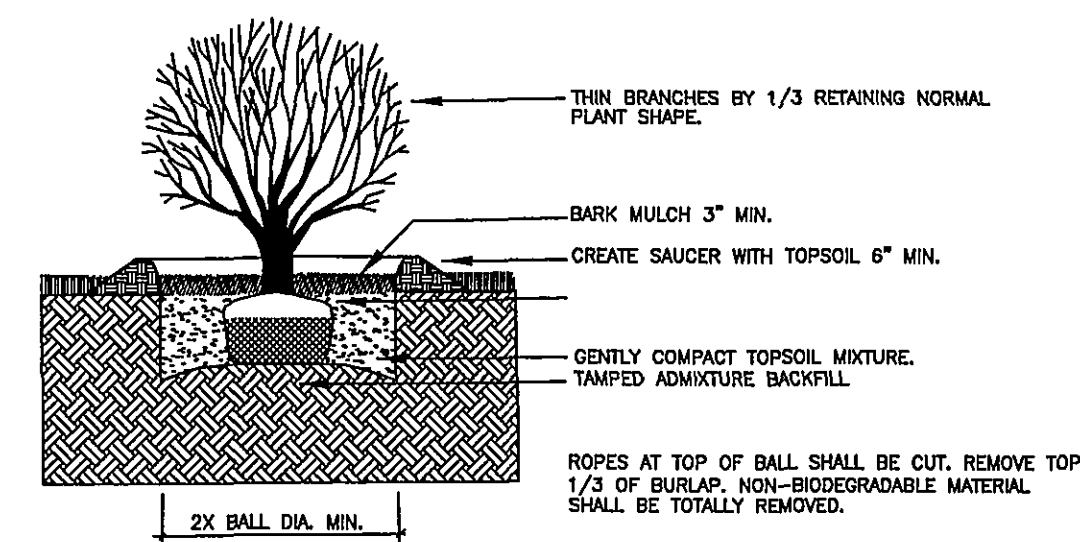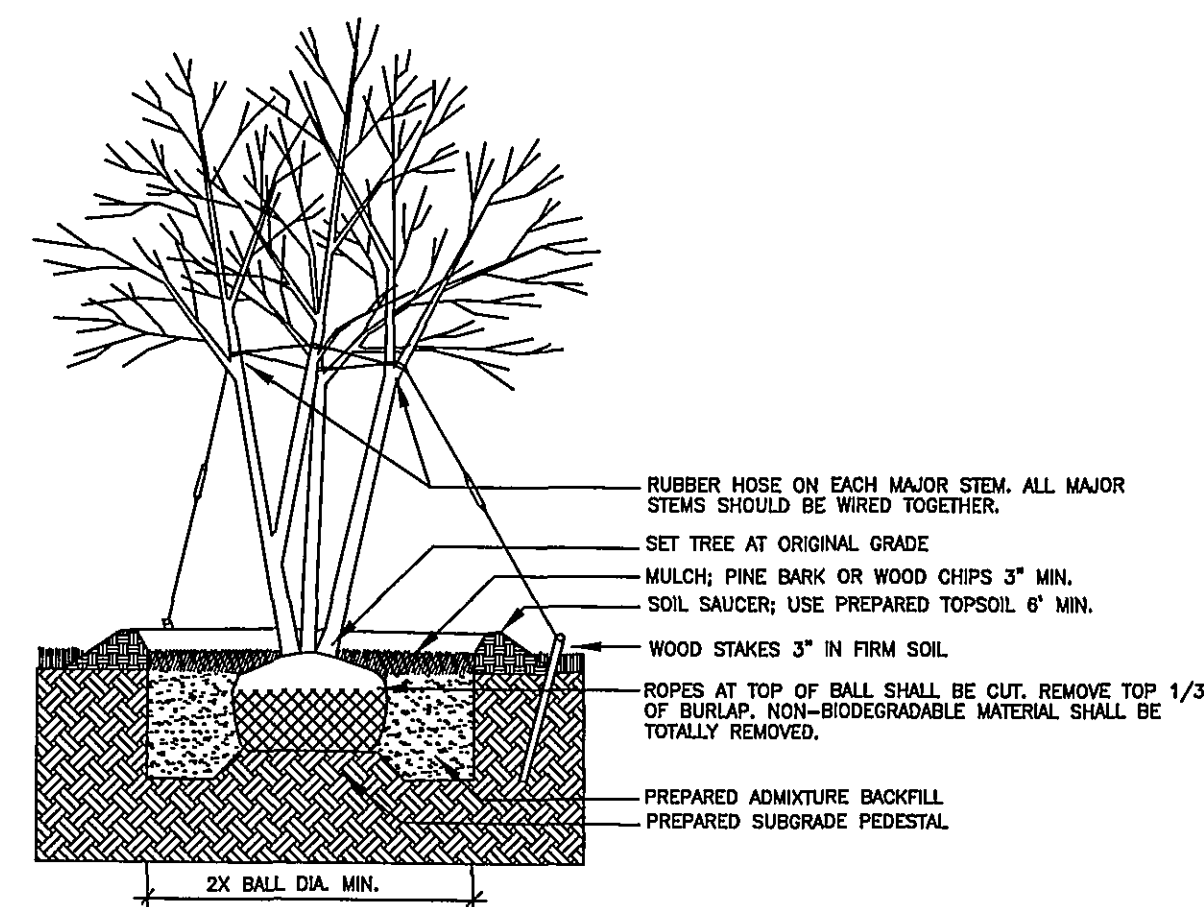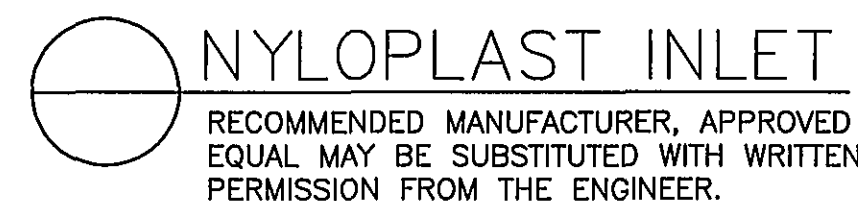

1. PIER REQUIRED WHEN STORM DRAIN OR OTHER PIPES
CROSSES OVER THE OTHER UTILITY WITH A VERTICAL
CLEARANCE OF LESS THAN 18".
2. PIER TO BE BUILT ON UNDISTURBED EARTH
3. CONCRETE TO BE READY MIX, CLASS A3.

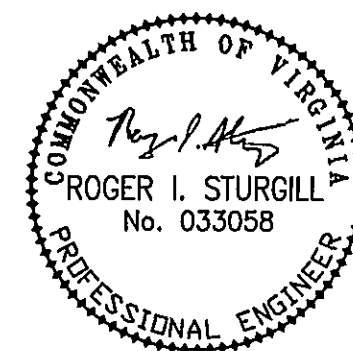[illegible]

BALZER
AND ASSOCIATES INC.
BVINE

REFLECTING TOMORROW
www.balzer.cc
PLANNERS • ARCHITECTS
ENGINEERS • SURVEYORS

**1208 Corporate Circle
Roanoke, Virginia 24018
Phone: 540/772-9580
FAX: 540/772-8050**

501 Branchway Road
Richmond, Virginia 23238
Phone 804/794-0571

880 Technology Park Drive
Suite 200
Glen Allen, Virginia 23059
Phone: 804/553-0132
FAX 804/553-0133

448 Peppers Ferry Road, NW
Christiansburg, Virginia 24073
Phone 540/381-4290
FAX: 540/381-4281

1561 Commerce Road
Suite 401
Verona, Virginia 24482
Phone: 540/248-3220
FAX: 540/248-3221

GRANDIN COURT BAPTIST CHURCH
MAC CENTER ADDITION

DETAILS

CITY OF ROANOKE, VIRGINIA

DRAWN BY: BTO
DESIGNED BY: BTO
CHECKED BY: SMH
DATE: 6-4-07
REVISIONS:
7-3-07
8-24-07
10-30-07

SCALE: NTS

SHEET NO.

JOB NO.
R0500329.00