


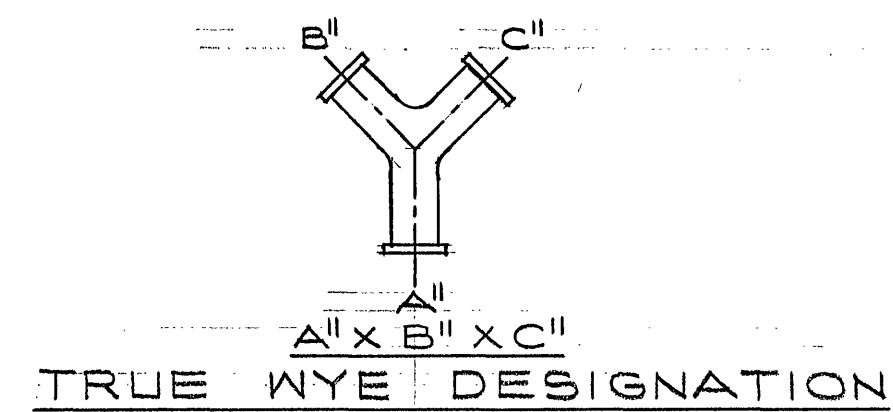


FROM GRANDIN ROAD
TO VIRGINIA ROUTE 419
ROANOKE • VIRGINIA


OFFICE OF CITY ENGINEER
THOMAS F. BRADY • CITY ENGINEER
PROJECT NUMBER 7901
MAY • 1979

<u>L E G E N D</u>	
	UNDERGROUND TELEPHONE CABLE
	UNDERGROUND GAS MAIN
	UNDERGROUND ELECTRICAL CABLE
	UNDERGROUND SANITARY SEWER
	NEW WATER LINE
	EXISTING WATER LINE
	NEW VALVE AND VAULT
	EXISTING VALVE AND VAULT
	HYDRANT LATERAL 6" DUCTILE IRON PIPE
	8" VALVE WITH VAULT
	STREET RIGHT-OF-WAY (INCLUSIVE)
	EXISTING METER BOX (SERVICE AS REQ'D.)
	SANITARY SEWER CLEAN OUT
	SANITARY SEWER MANHOLE

DATE STARTED _____				
DATE COMP. _____				
FEET MAIN	SIZE	VALVE	VAULT	BOX
F. H. COMP. _____				
F. H. STUB ONLY _____				
SERV. INS. BY: _____				
MAIN INS. BY: _____				
NO. $\frac{3}{4}$ " SERV. INS. _____				
CITY OR CO. _____				
DEPT. INSP. _____				

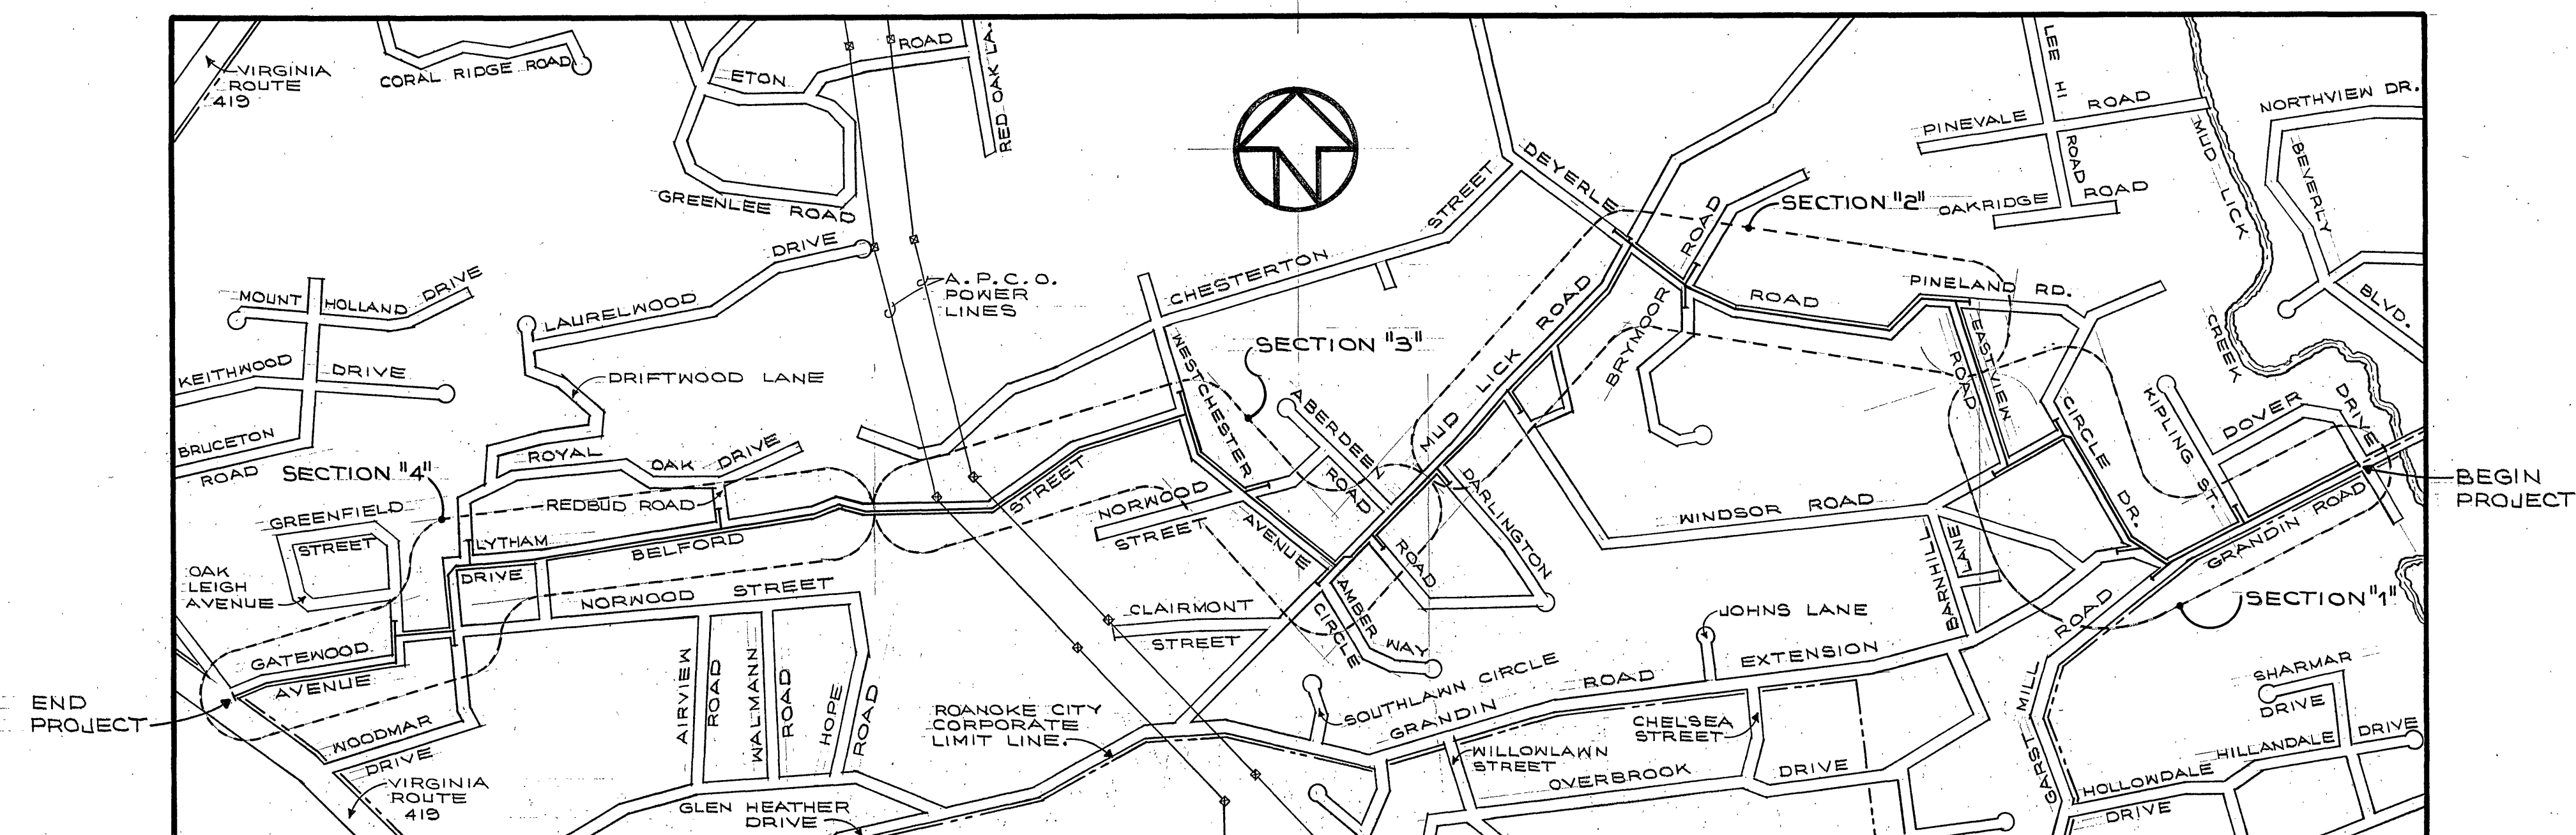

VICINITY MAP

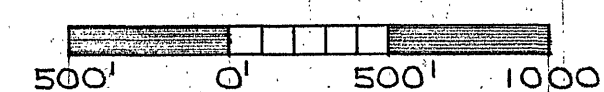

Ed B. Lee May 10, 1979
DIRECTOR UTILITIES & OPERATIONS DATE
Sharon A. Brady
CITY ENGINEER OF ROANOKE, VA. 4-20-79
Ed B. Lee DATE
DIRECTOR OF PUBLIC WORKS 5-14-79
William S. Kelly DATE
AGENT FOR ROANOKE PLANNING COMMISSION MAY 14-79