


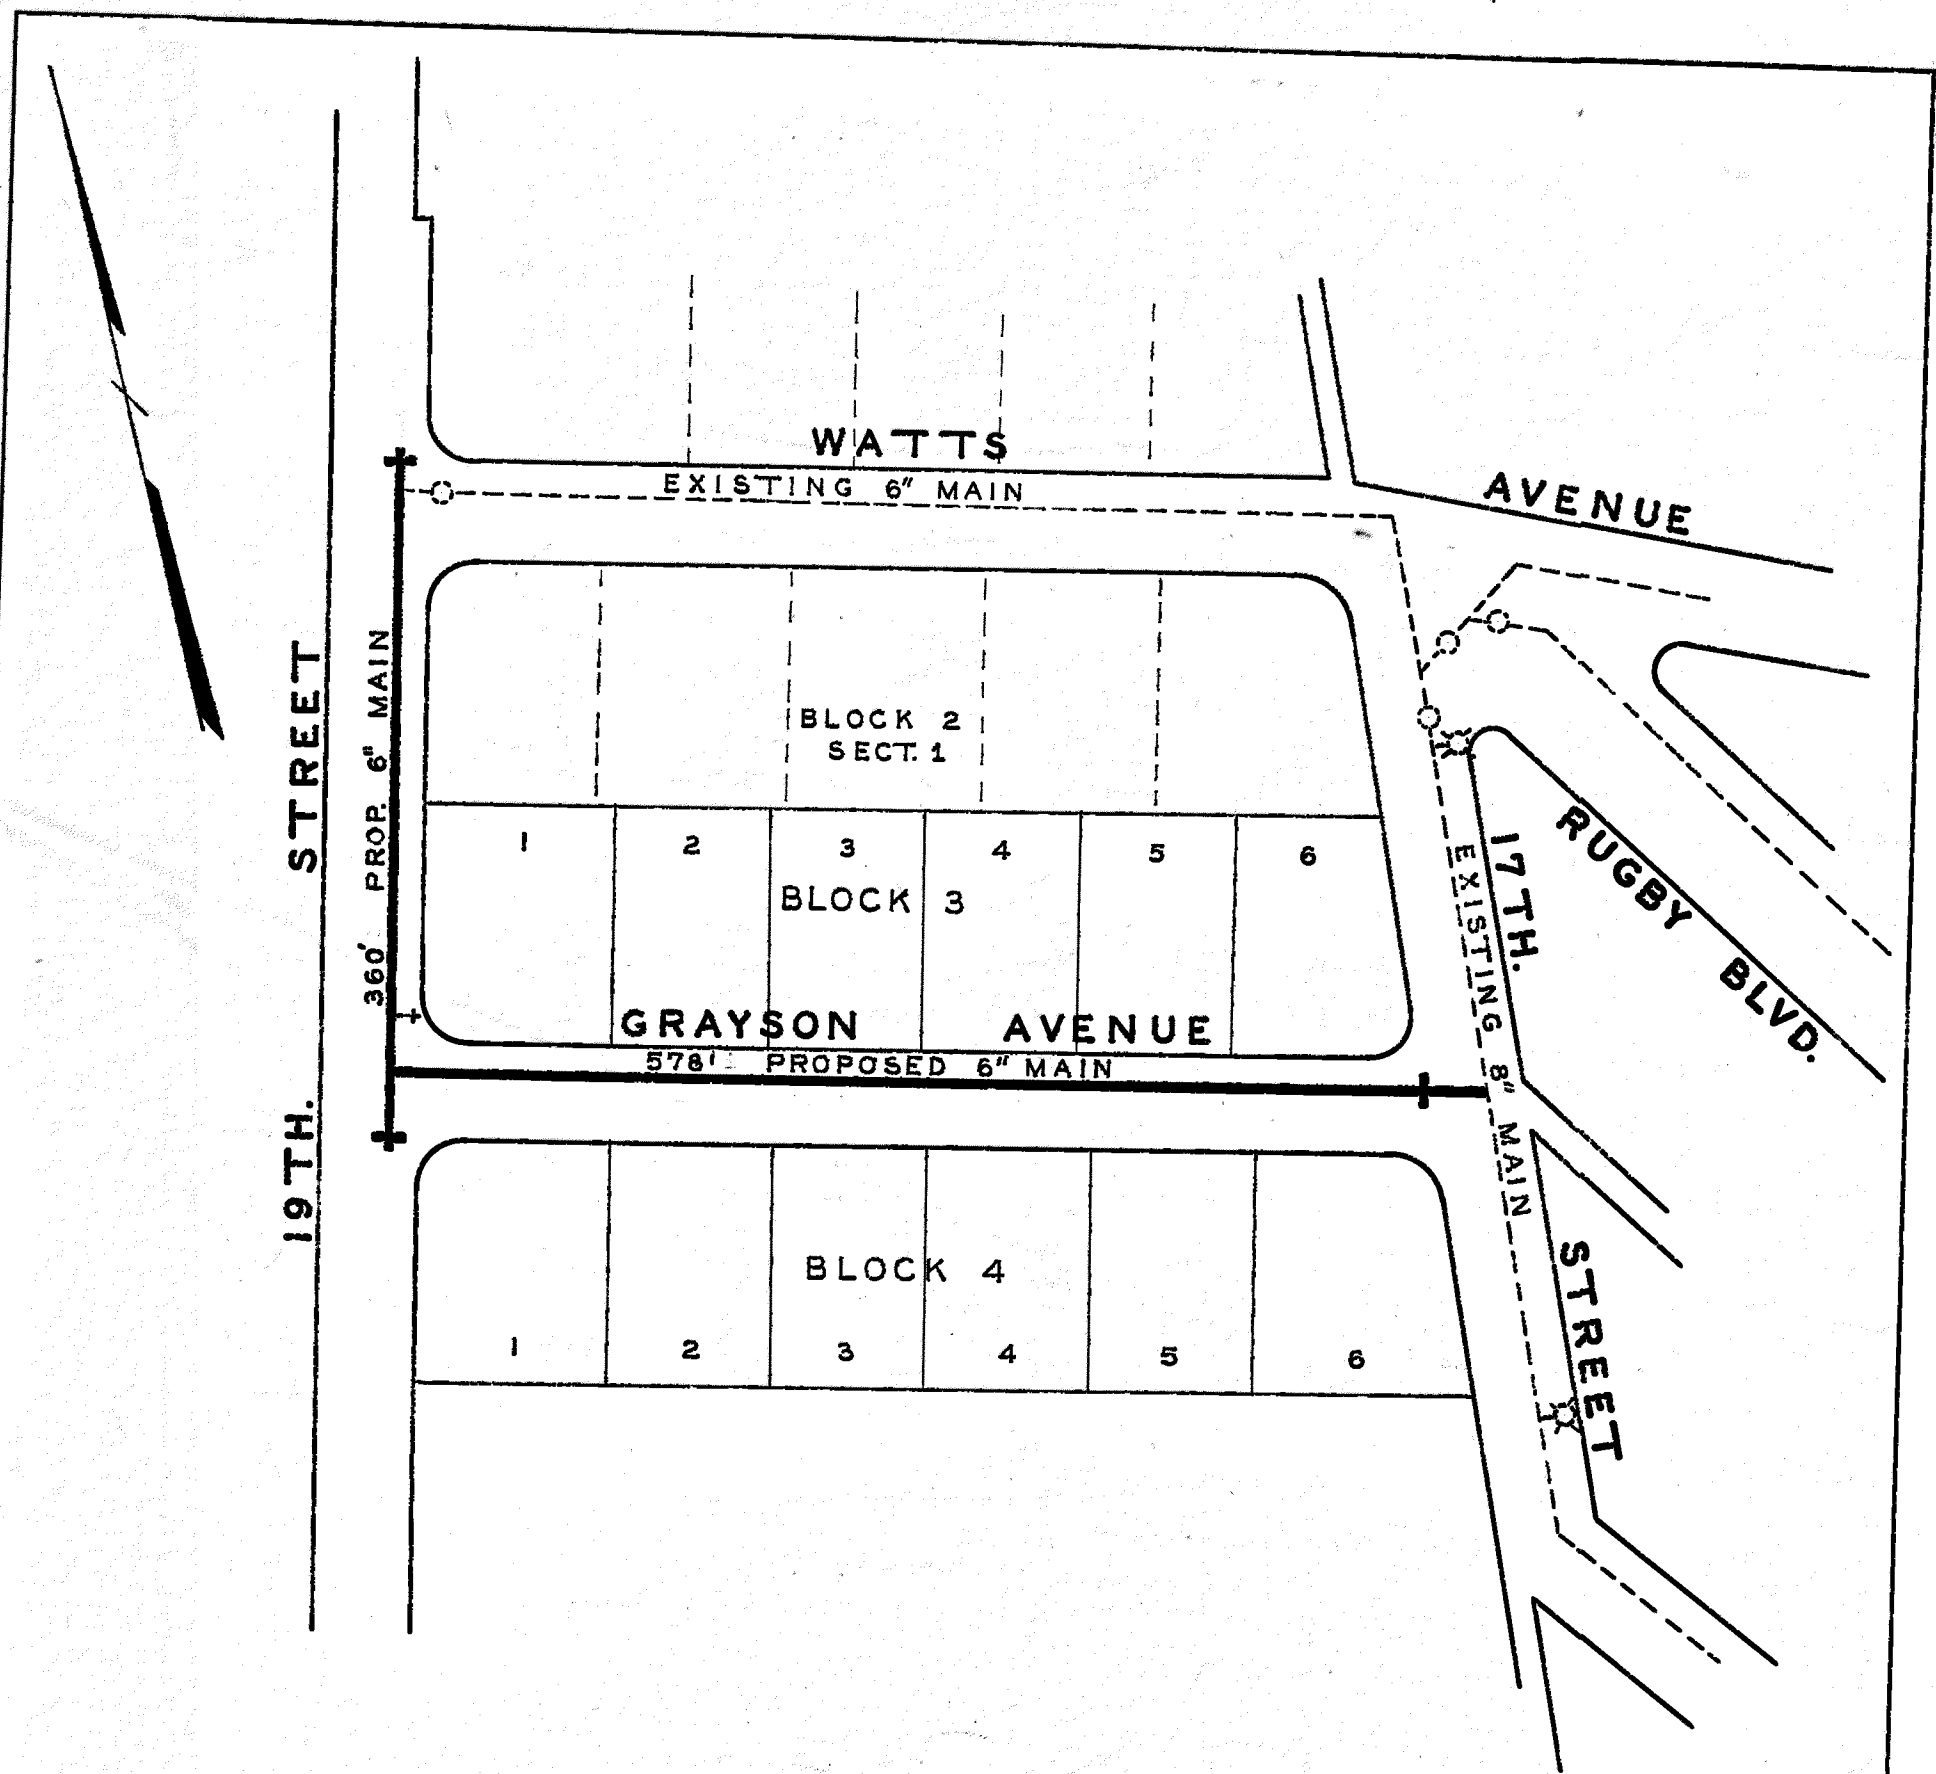

DATE STARTED		JAN 22 1963		
DATE COMP.		FEB 15 1963		
FEET MAIN	SIZE	VALVE	VAULT	BOX
938'	6	2	3	
F. H. COMP.				
F. H. STUB ONLY	1	6"	1	1
SERV. INS. BY: J.P. TURNER & Bros				
MAINS INS. BY: " " " "				
NO. 3/4" SERV. INS. 12				
CITY OR CO. CITY				
DEPT. INSP. L.E. TRENT				

L.E. Pillow
 MGR. ROANOKE WATER DEPT.
Herbert K. Sinsbach
 AGENT FOR ROANOKE PLANNING COMM.
H. Clitus Boyles
 CITY ENGINEER OF ROANOKE, VA.
H. Clitus Boyles
 ACT. DIRECTOR OF PUBLIC WORKS

12-9-62
 DATE
 12-12-62
 DATE
 12-9-62
 DATE
 12-11-62
 DATE

WATER DEPARTMENT
 CITY OF ROANOKE, VA.
 TOWER HEIGHTS SECT. 2
 SCALE - 1" = 100'
 DRAWN BY N.H.C. DEC. 7, 1962