


DATE STARTED					DECEMBER 15, 1971				
DATE COMP.					DECEMBER 20, 1971				
FEET MAIN	SIZE	VALVE	VAULT	BOX					
361'	6"	1	1						
F.H. COMP.									
F.H. STUB ONLY	6"	1	1						
SERV. INS. BY: J.F. STCLAIR									
MAINS INS. BY: J.F. STCLAIR									
NO. 3/4" SERV. INS. 9									
CITY OR CO. COUNTY									
DEPT. INSP. J.E. PAGANS									

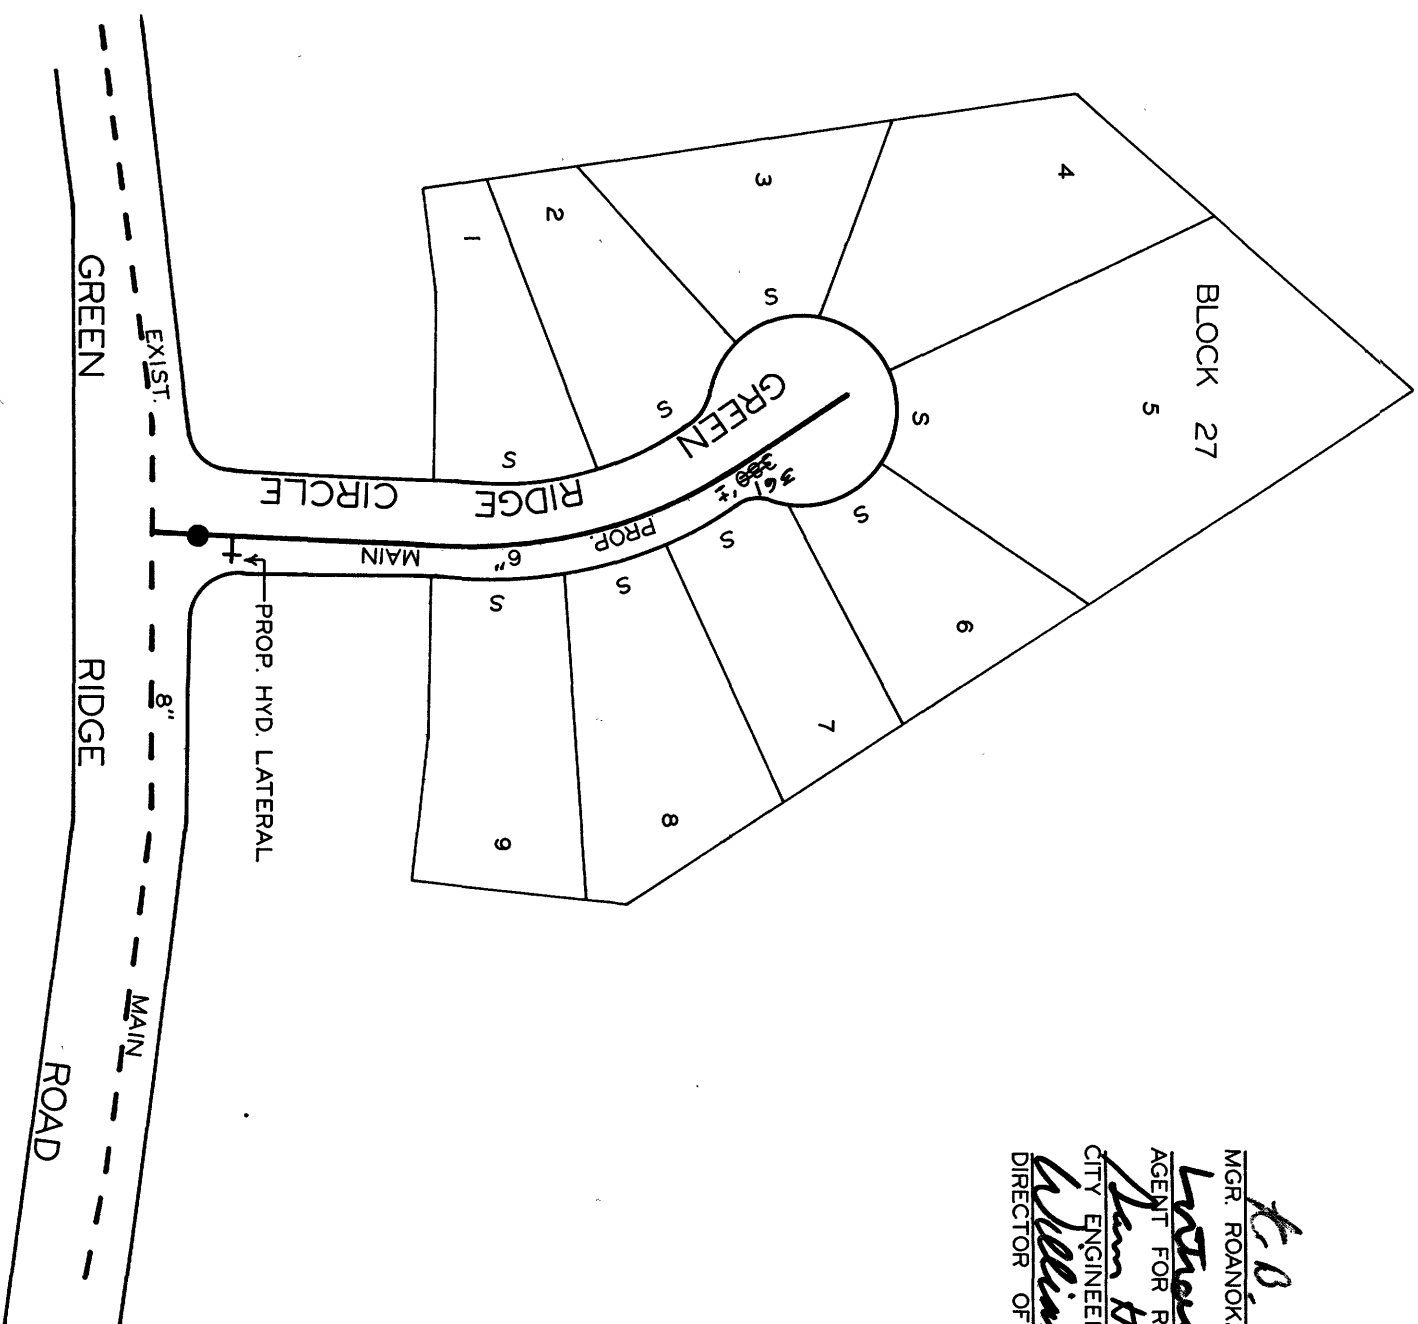

K.B. Kline
 MGR. ROANOKE WATER DEPT.
William M. Murrell
 AGENT FOR ROANOKE PLANNING COMM.
Ben H. H. H. H.
 CITY ENGINEER OF ROANOKE, VA.
William J. Clark
 DIRECTOR OF PUBLIC WORKS

5/17/71
 DATE
 5/17/71
 DATE
 18 May 71
 DATE
 5-18-71
 DATE

WATER DEPARTMENT
 CITY OF ROANOKE, VA.
 GREEN RIDGE CIRCLE N.W.
 SCALE - 1"=100'
 DRAWN BY C.A.H. MAY 17, 1971