


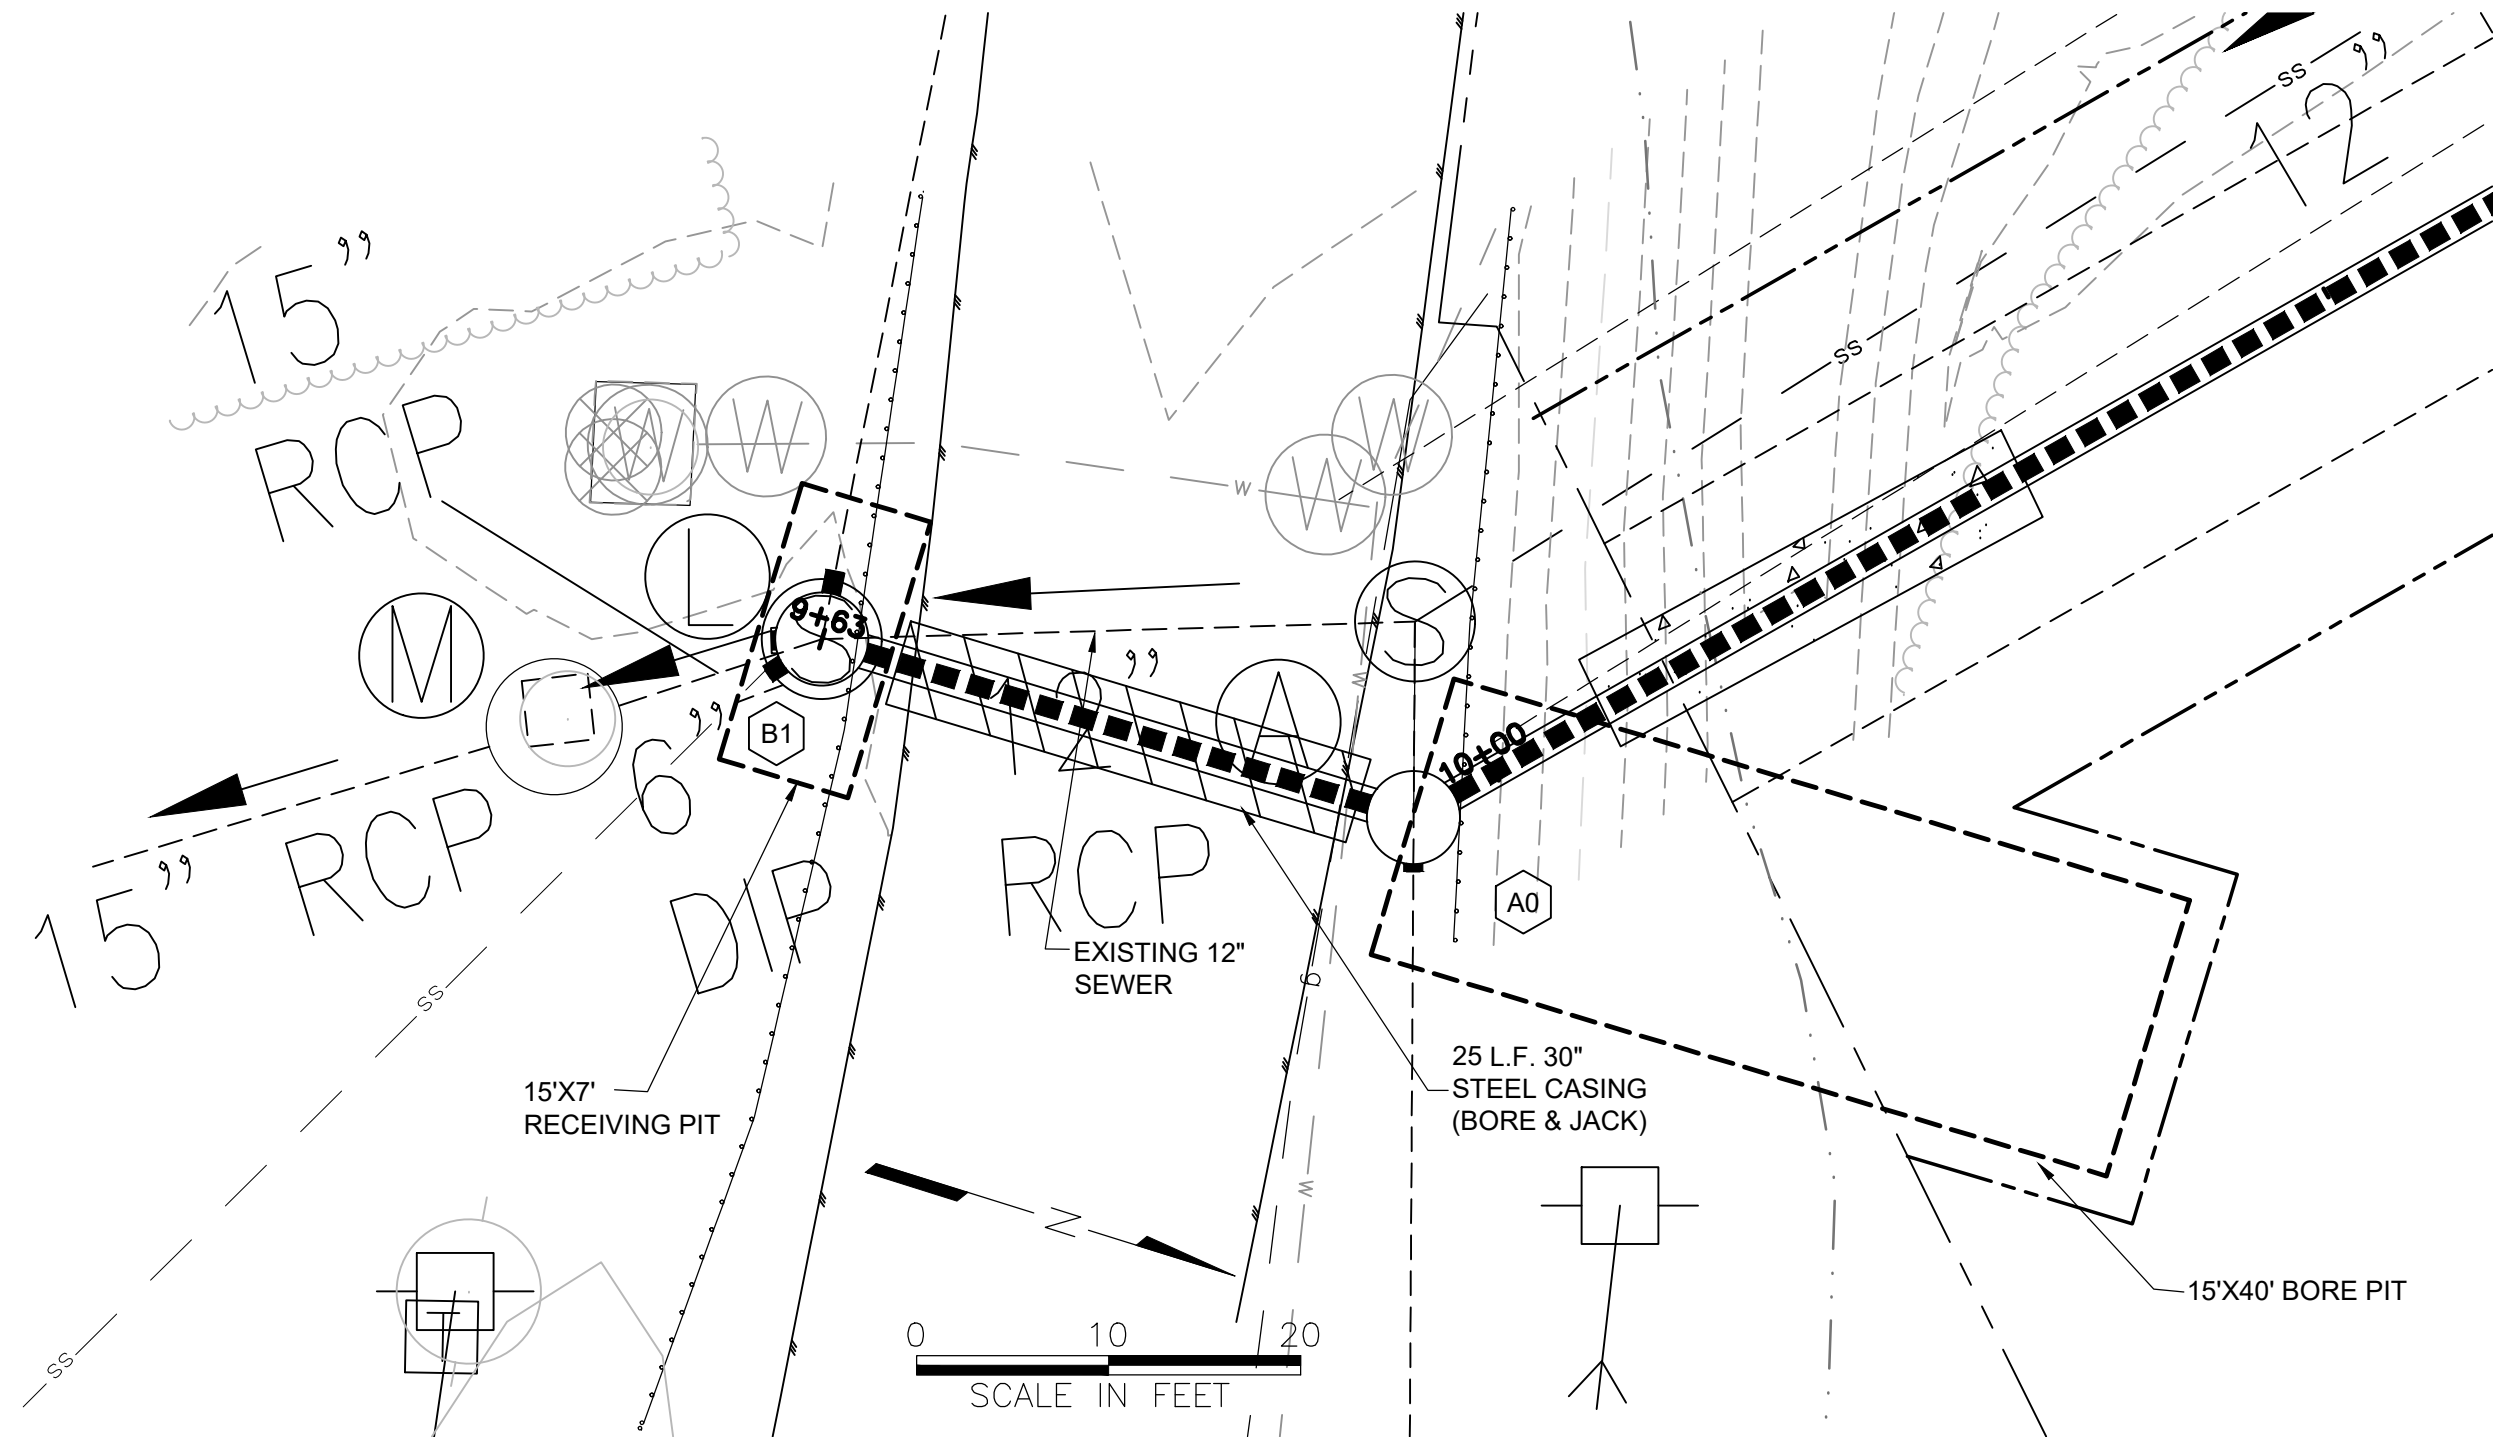


CONNECTION DETAIL
FOR

WVWA SANITARY SEWER REPLACEMENT

ROANOKE COUNTY, VA

PROJECT NO.	20190008
LAT.	37.174875
LONG.	-80.375128
DATE:	26 APR 19
DRAWN BY:	CBD,TJK
CHECKED BY:	DAA

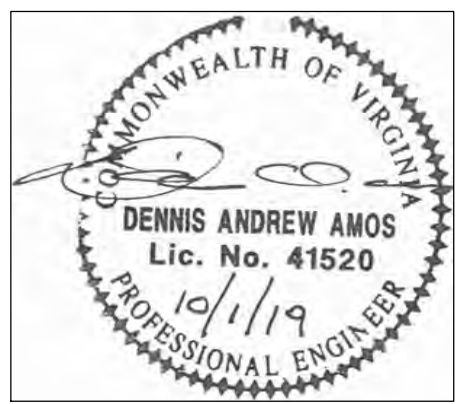

CONNECTION
DETAIL

SHEET NO.
C101A