


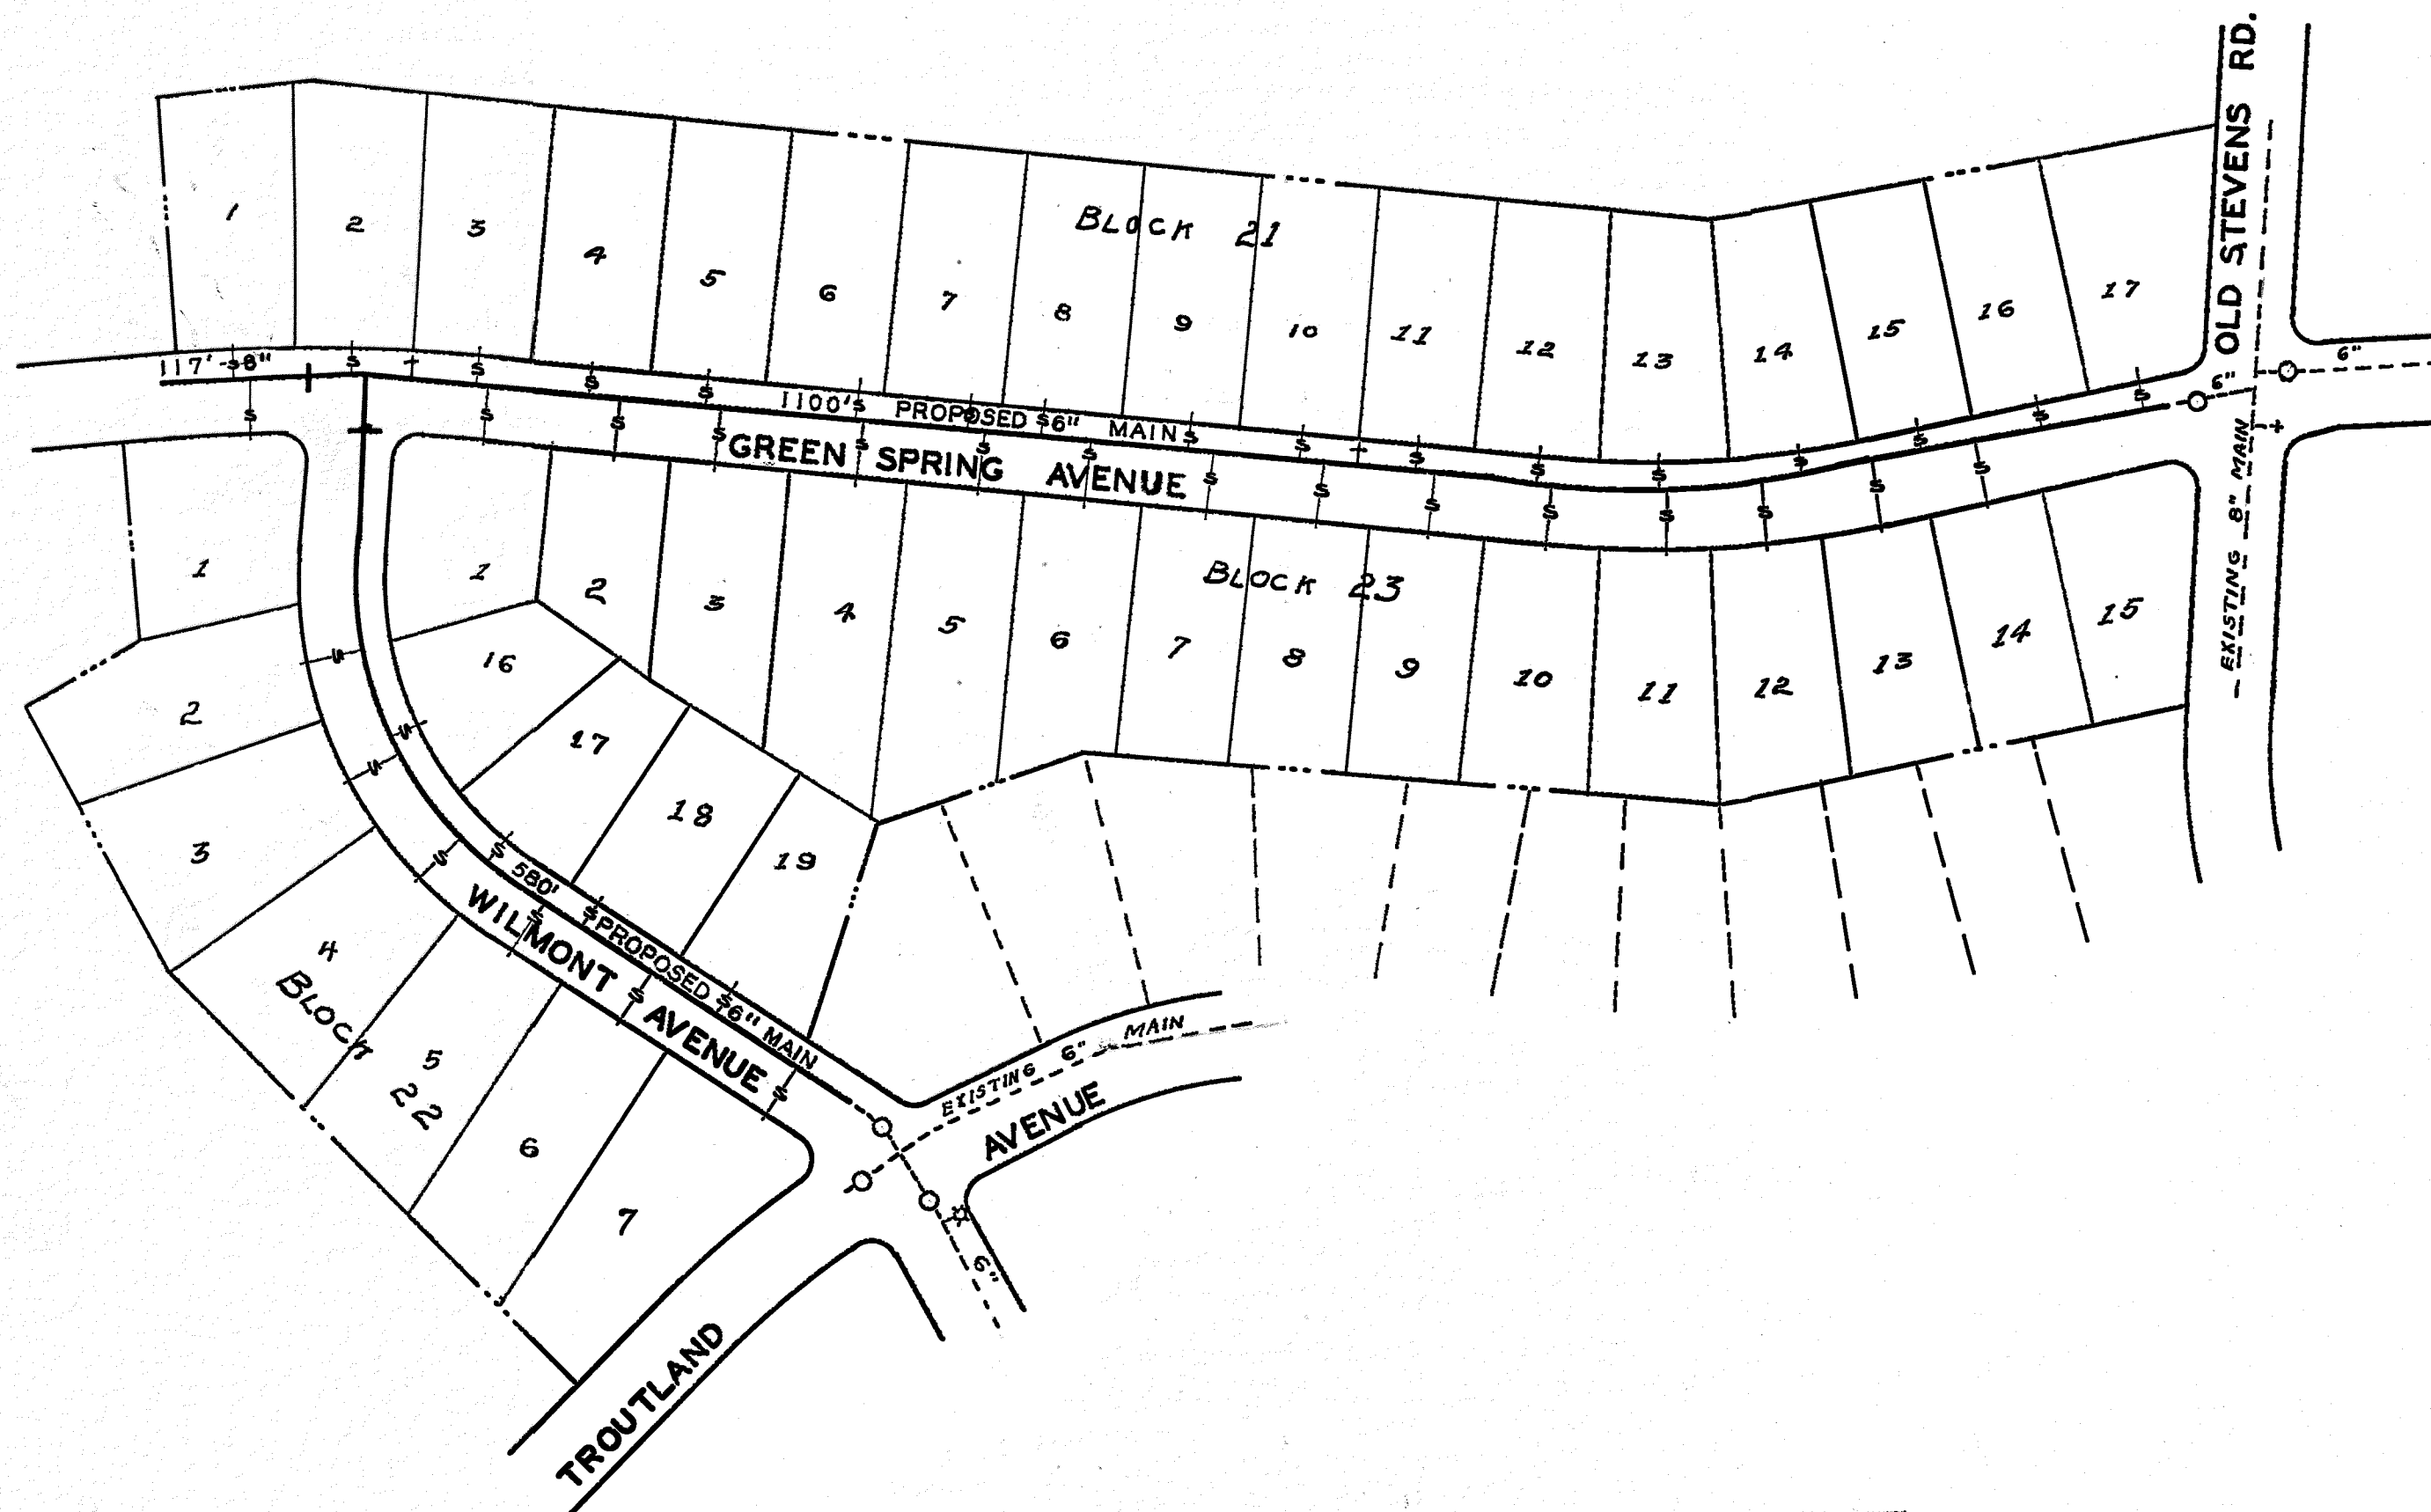

R. E. Pillow
MGR. ROANOKE WATER DEPT.
Wm. K. Sinsbach
AGENT FOR ROANOKE PLANNING COMM.
H. C. Boyles
CITY ENGINEER OF ROANOKE
J. E. Trent
DIRECTOR OF PUBLIC WORKS

Aug. 7, 1961
DATE
Aug 7, 1961
DATE
8-7-61
DATE
8-7-61
DATE

DATE STARTED FEB. 6, 1962				
DATE COMP. APRIL 2, 1962				
FEET MAIN	SIZE	VALVE	VAULT	BOX
1680	6"	1	1	
117	8"	1	1	
F. H. COMP.				
F. H. STUB ONLY	2	6"	2	2
SERV. INS. BY: J. F. ST CLAIR				
MAINS INS. BY: " " "				
NO. 3/4" SERV. INS. 42				
CITY OR CO. CITY				
DEPT. INSP. L. E. TRENT				

WATER DEPARTMENT
CITY OF ROANOKE, VA.

WILMONT FARMS
SECTION NO. 7
SCALE- 1"=100'

DRAWN BY E.L.A. AUGUST, 1, 1961