


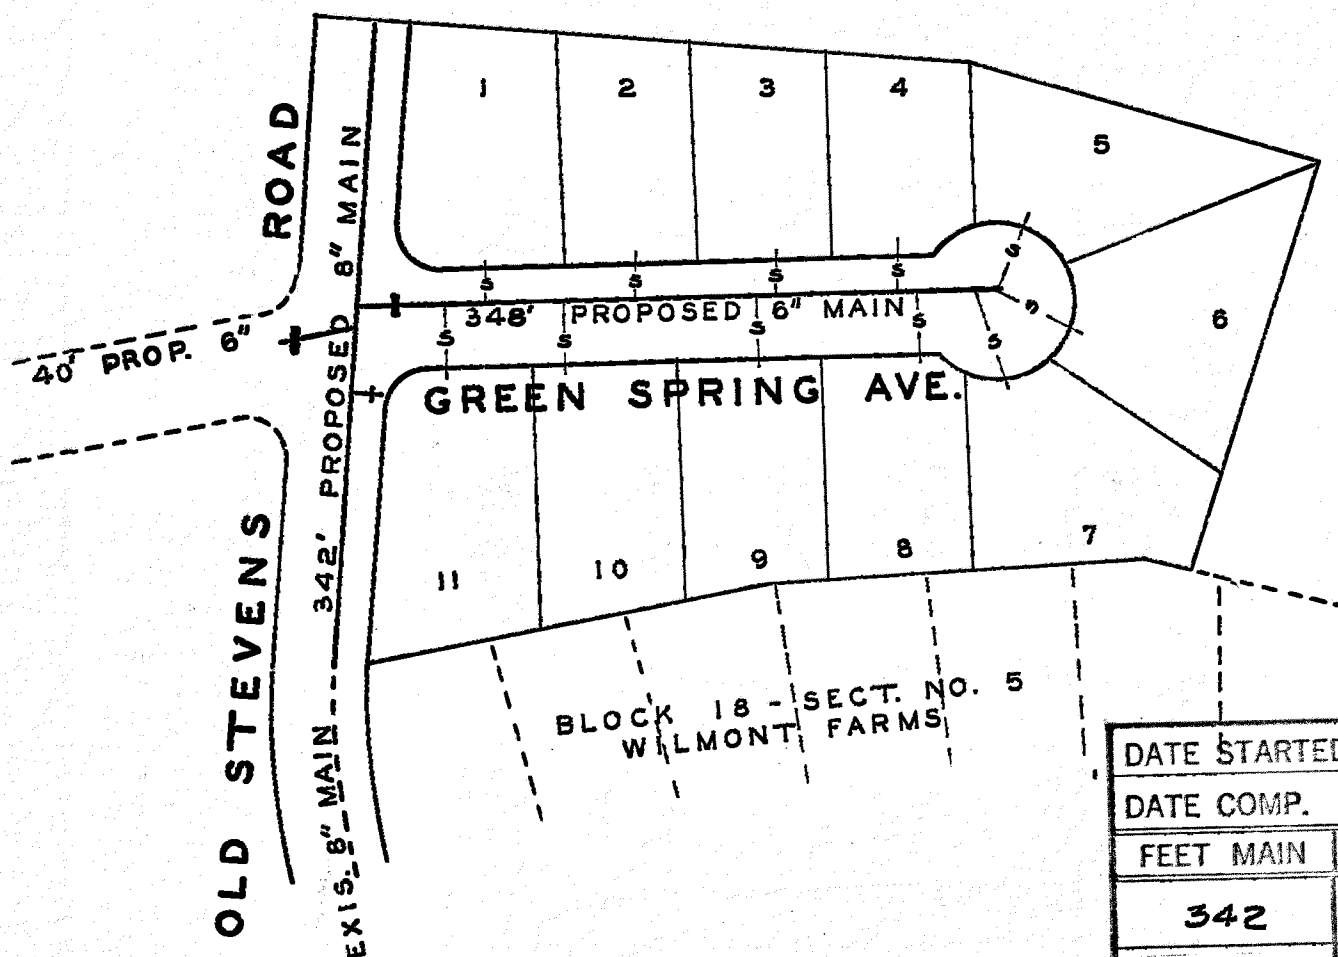

DATE STARTED 4-11-61				
DATE COMP. 4-19-61				
FEET MAIN	SIZE	VALVE	VAULT	BOX
342	8"			
388	6"	2	2	
F. H. COMP.				
F. H. STUB ONLY	1	6"	1-6"	1
SERV. INS. BY: J. F. ST CLAIR				
MAINS INS. BY: J. F. ST CLAIR				
NO. 3/4" SERV. INS. 11				
CITY OR CO. CITY				
DEPT. INSP. D. T. MAXEY				

R. E. Pillow
MGR. ROANOKE WATER DEPT.

Werner K. Sennsach
AGENT FOR ROANOKE PLANNING COMM.

H. Cletus Broyles
CITY ENGINEER OF ROANOKE, VA.

James J. Montanelli
DIRECTOR OF PUBLIC WORKS

Jan. 9, 1961
DATE

Jan 9 1961
DATE

Jan 9, 1961
DATE

Jan 9, 1961
DATE

WATER DEPARTMENT
CITY OF ROANOKE, VA.
WILMONT FARMS - SECT. 6
SCALE - 1" = 100'
DRAWN BY N.H.C. JAN. 6, 1961