



1. 4" EXISTING RISER. PREPARE PIPE ABOVE CEILING FOR CONNECTION OF 3" SANITARY DRAIN FOR FIRST FLOOR.
2. CONNECT TO EXISTING VENT PIPING. VERIFY THAT EXISTING VENT PIPE IS EQUAL TO OR LARGER THAN NEW VENT PIPE AT POINT OF CONNECTION.
3. EXISTING FLOOR DRAIN TO REMAIN. CONTRACTOR SHALL PROVIDE COVER OVER STRAINER DURING CONSTRUCTION TO PROTECT FROM CONSTRUCTION DIRT AND DEBRIS FROM ENTERING.
4. REROUTE 4" RISER ABOVE CEILING TO ALIGN WITH NEW WALLS ON FIRST FLOOR.
5. 4" EXISTING RISER. PREPARE PIPE ABOVE CEILING FOR CONNECTION OF 3" SANITARY DRAIN FOR FIRST FLOOR.
6. PROVIDE TEMPORARY PLUG IN HUB DRAIN FOR INSTALLATION OF FUTURE ICE MACHINE.

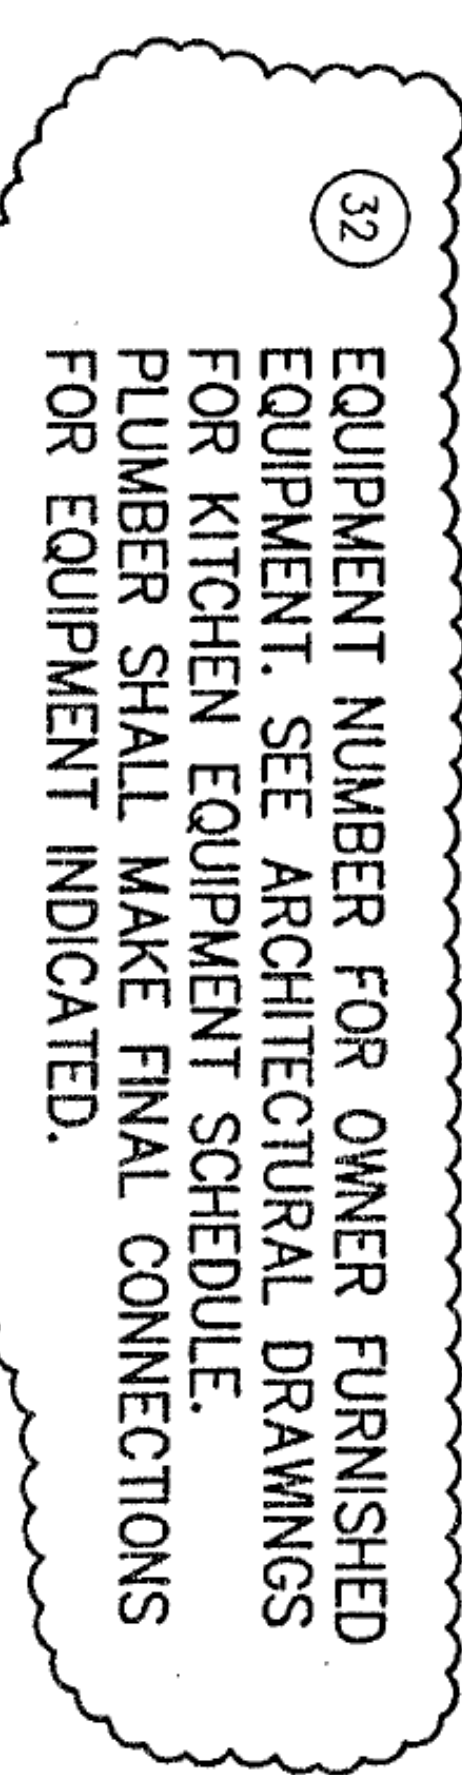

SCALE: 1/8" = 1'-0"

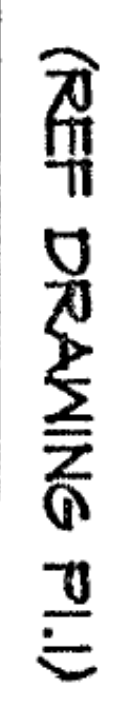

306 Market Street  
Roanoke, VA 24011  
540-344-5513 Fax 343-0235

## KITCHEN CHANGE ORDER

DATE AUGUST 4, 2010		JOB 0437		SHEET
SCALE AS NOTED		REVISION DATE	BY	
DRAWN RM				
SK-10 P.I.-A				