
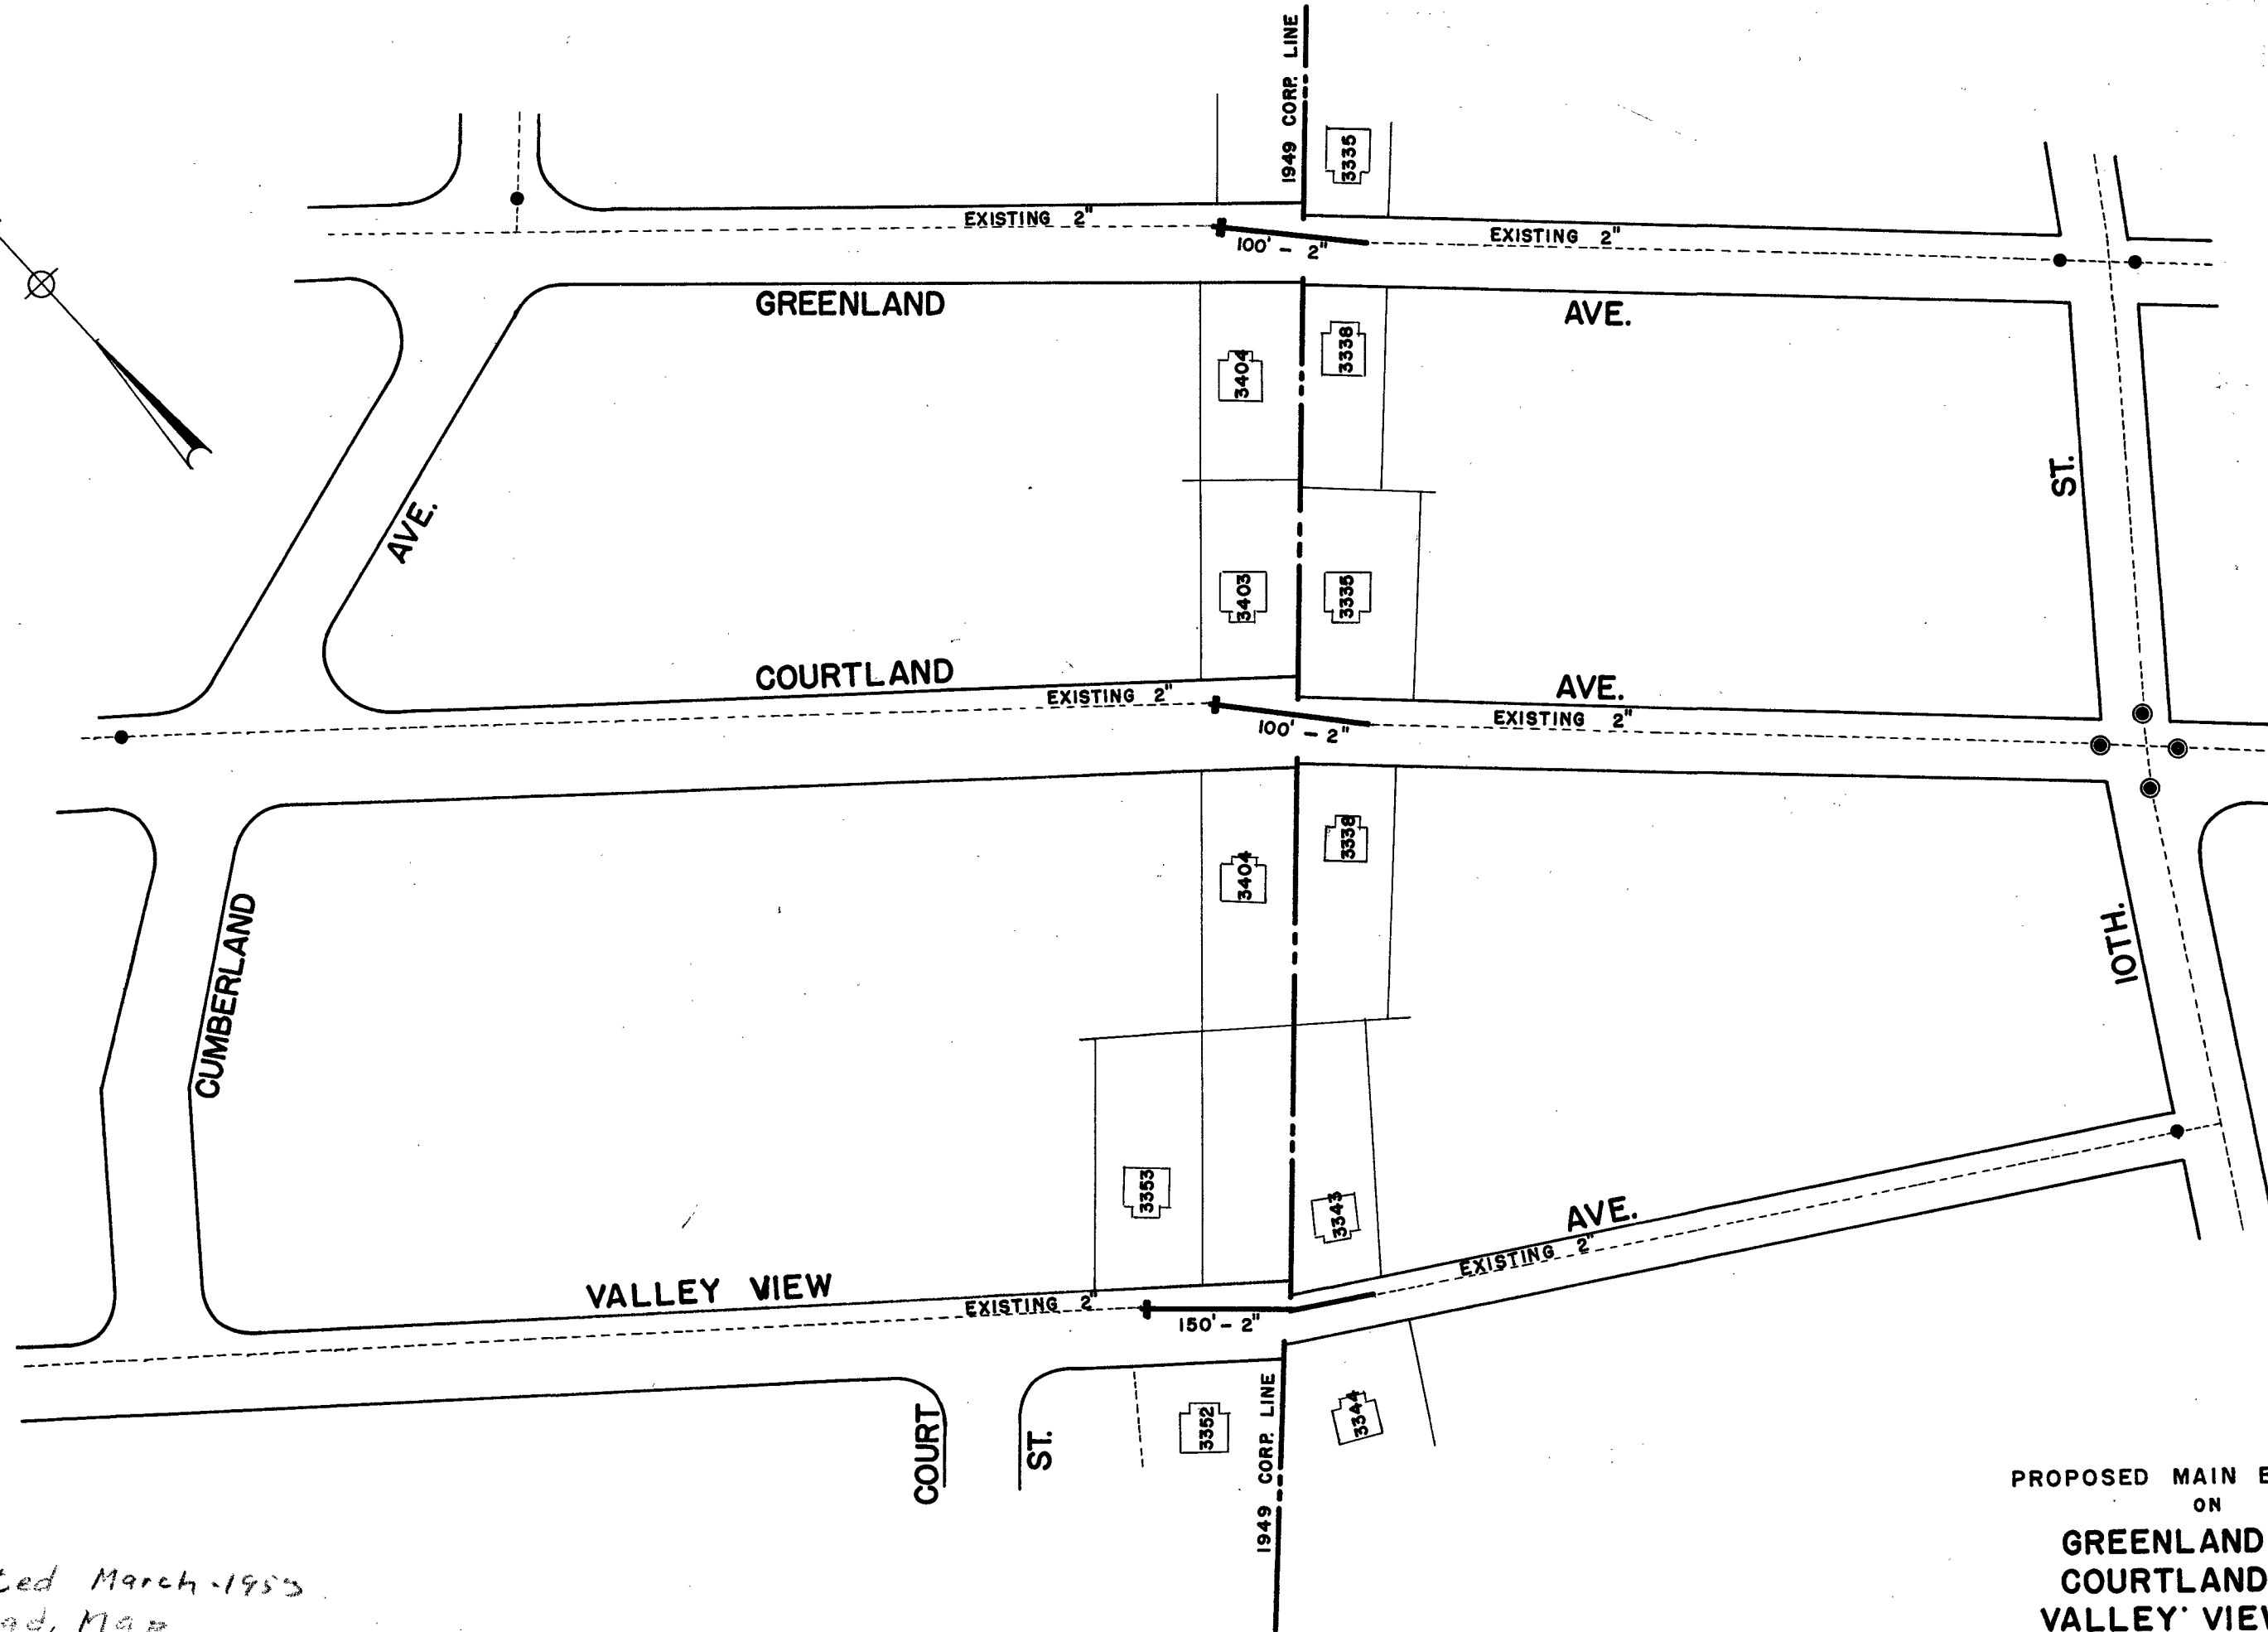


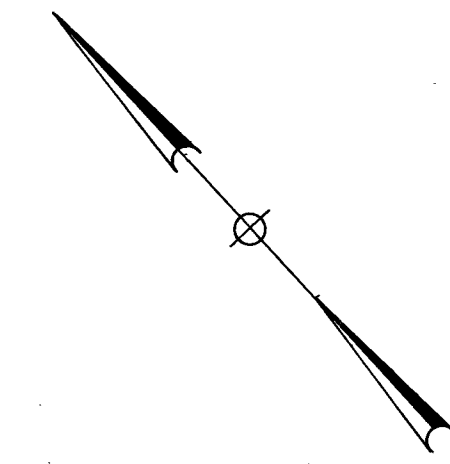

Completed March 1953  
On Quad. Map  
On Disz. Map

PROPOSED MAIN EXTENSIONS  
ON  
**GREENLAND AVE.  
COURTLAND AVE.  
VALLEY VIEW AVE.**  
MARCH 17, 1953      SCALE: 1"=100'