

ALL ROAD CONSTRUCTION & PIPE INSTALLATION SHALL CONFORM TO CURRENT V.D.O.T. STANDARDS. ALL EROSION & SEDIMENT CONTROL MEASURES SHALL CONFORM TO THE VIRGINIA EROSION & SEDIMENT CONTROL HANDBOOK, LATEST EDITION.

EXIST. POND

90 L.F. 78" R.C.P. CLASS III, W. P.W. BOTH ENDS & E.C. TYPE "B" @ DOWN STREAM END


LIMIT OF DISTURBED AREA

MONET DRIVE

APPROVED
LAND DISTURBANCE PERMIT
EROSION-SILTATION CONTROL
ROANOKE COUNTY

SRB

10/16/94
DATE

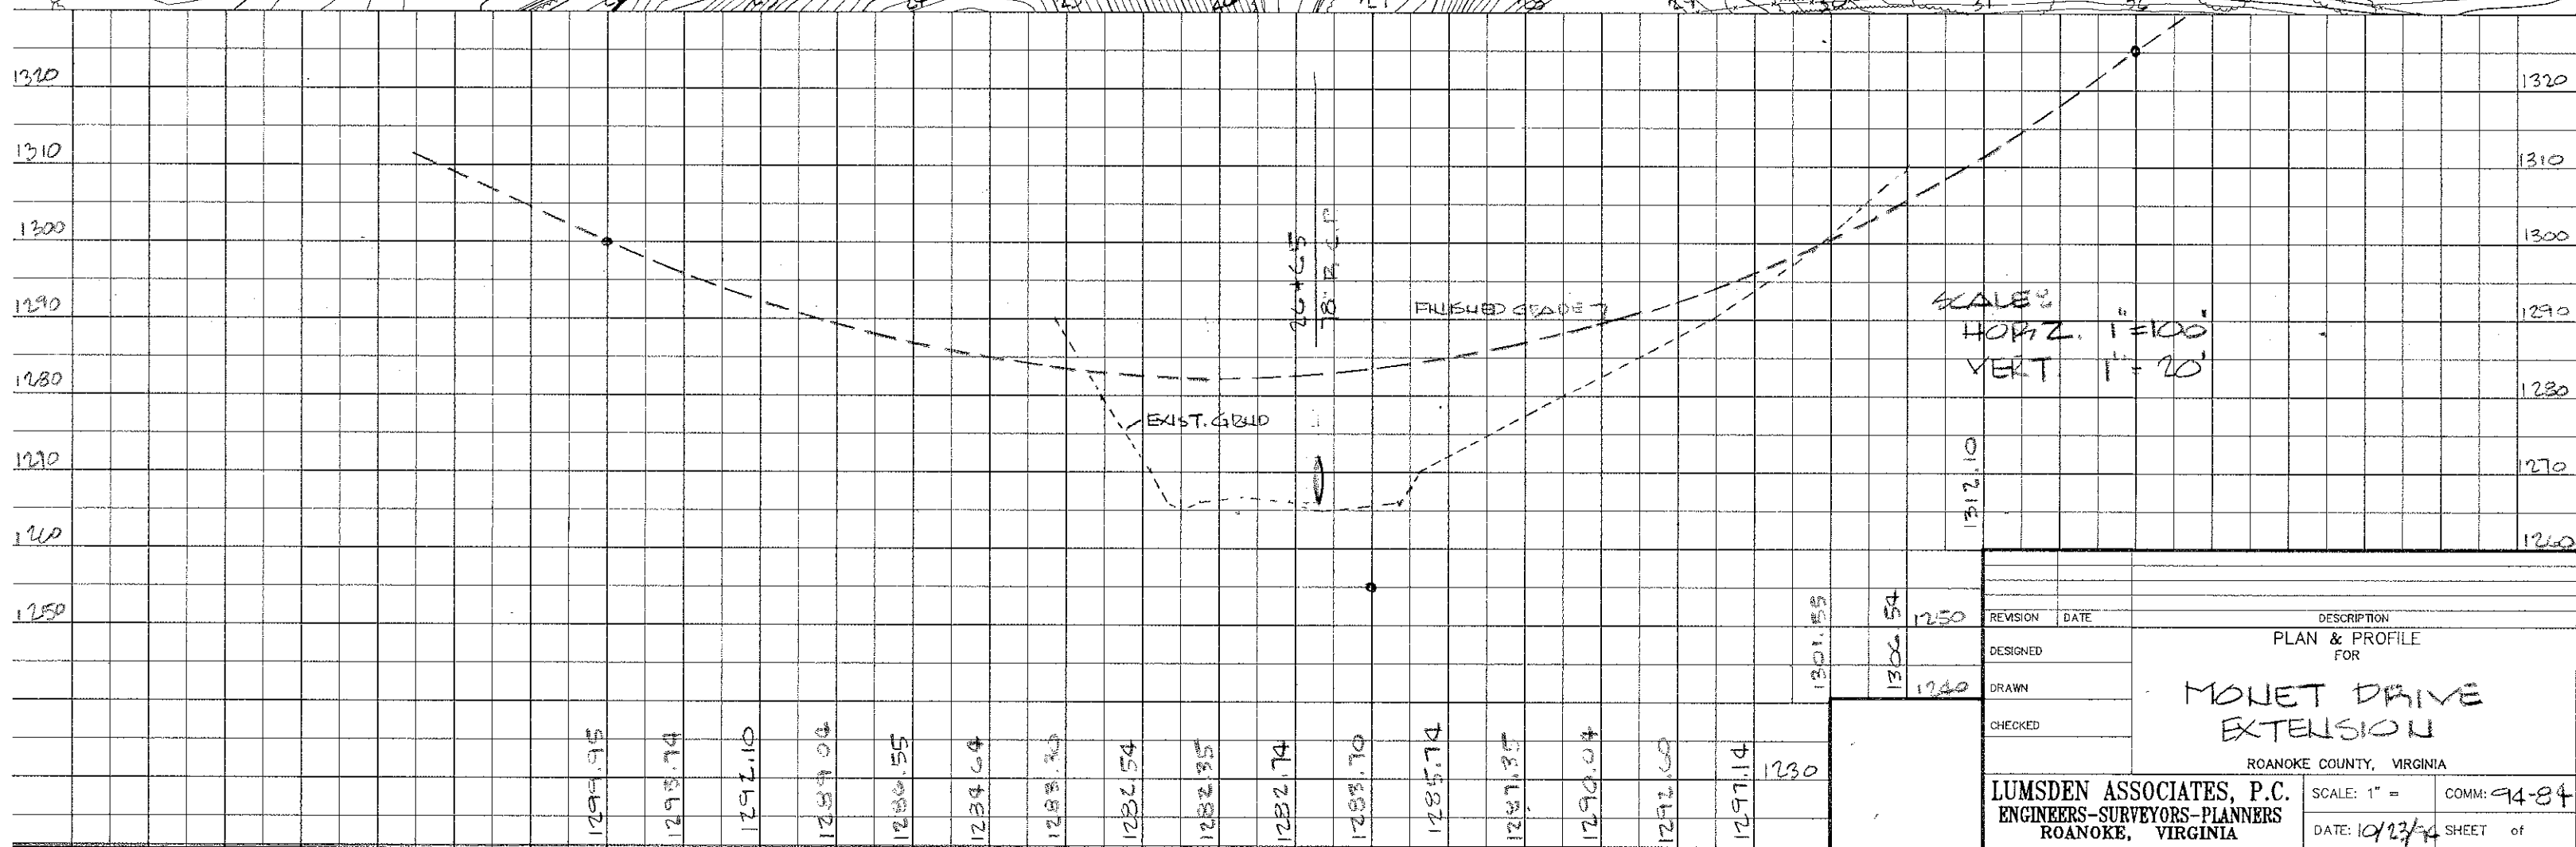

RC-5683