




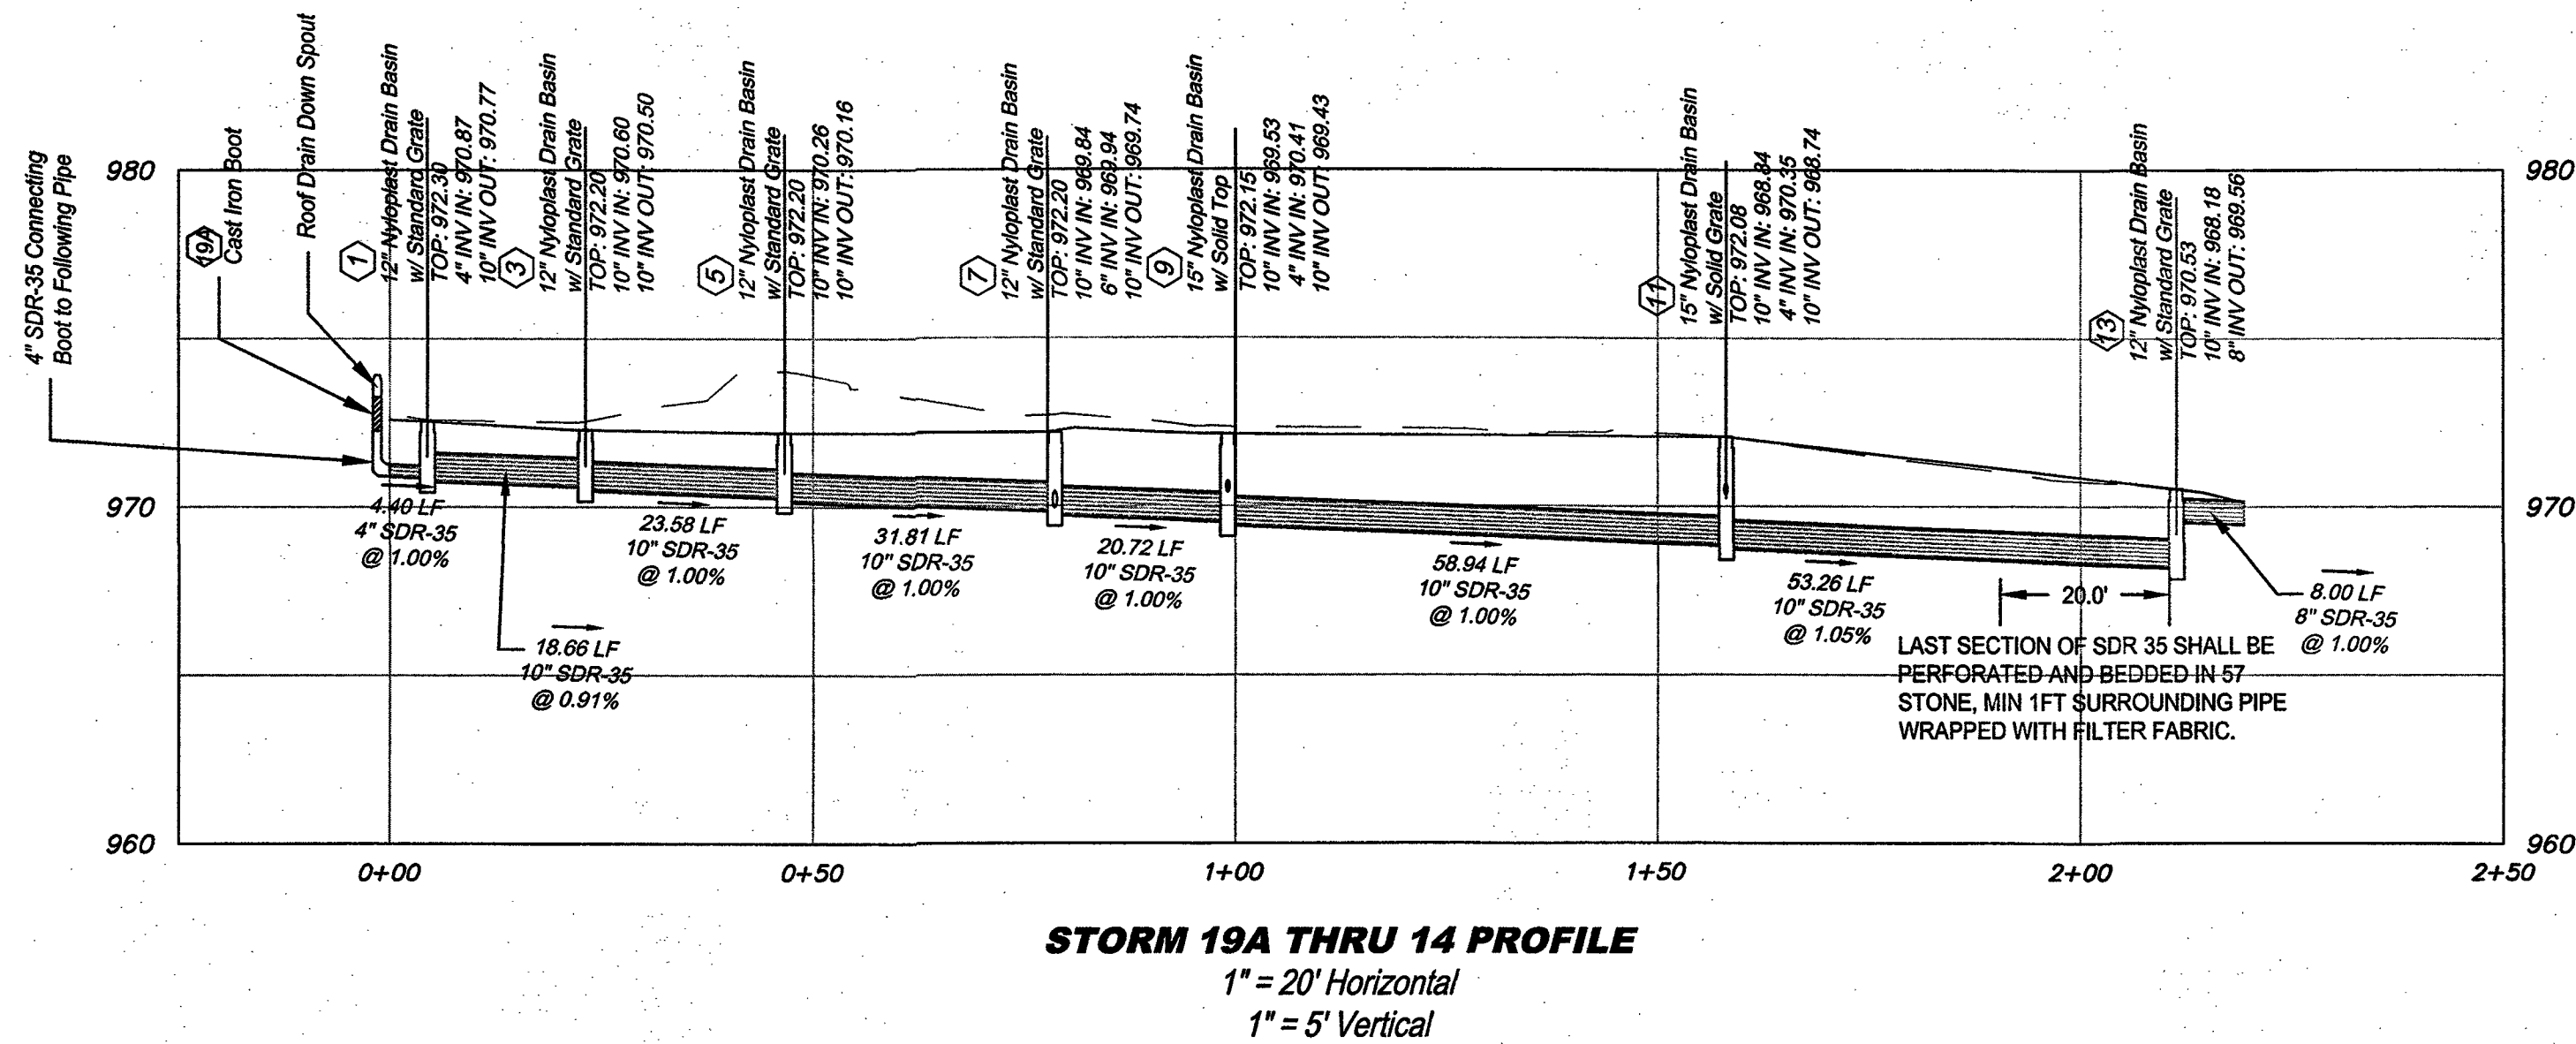

ROOF DRAIN - STORM 18A THRU 11 PROFILE
1" = 20' Horizontal
1" = 5' Vertical

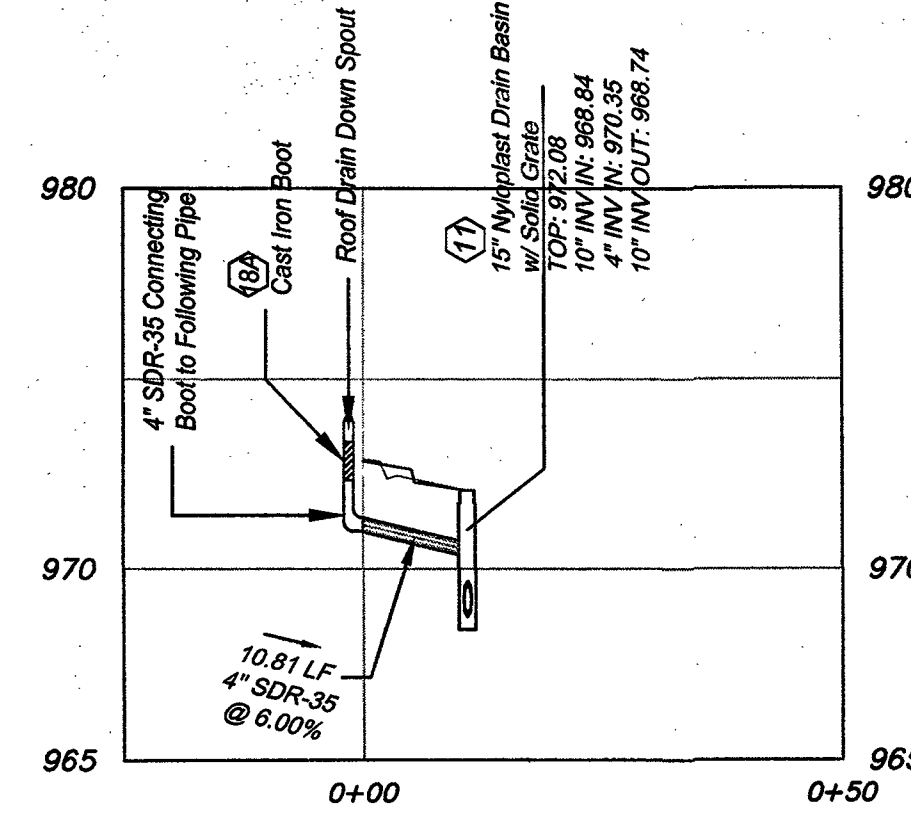


ROOF DRAIN - STORM 16A THRU 9 PROFILE
1" = 20' Horizontal
1" = 5' Vertical





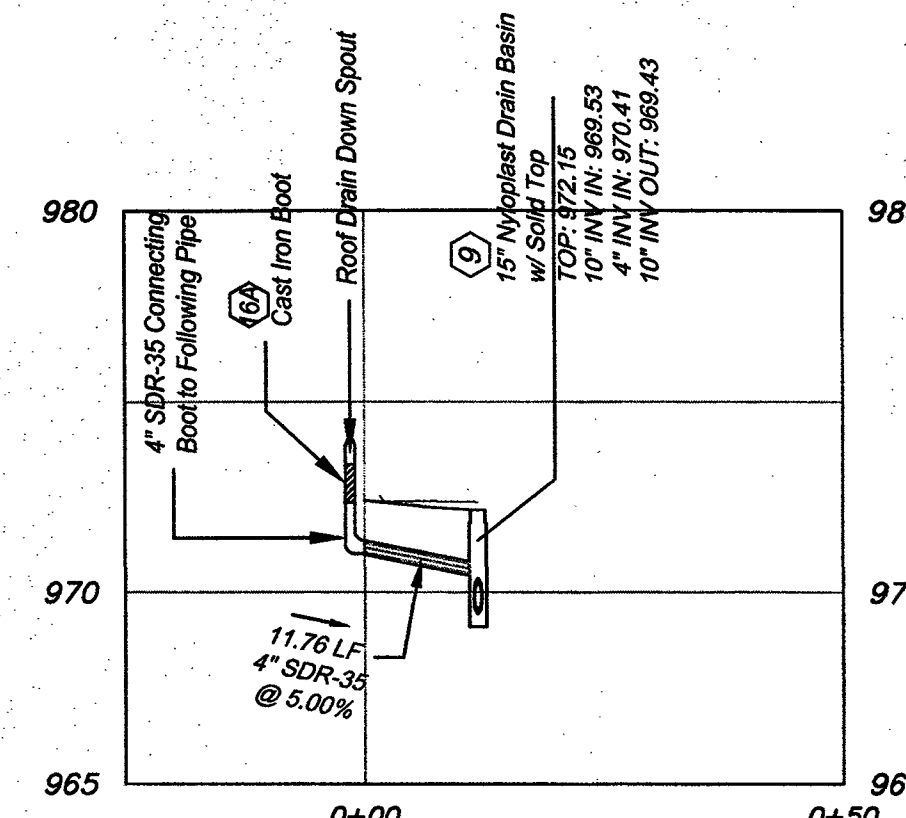


City of Roanoke
Planning, Building, & Development
COMPREHENSIVE DEVELOPMENT PLAN
APPROVED
by George Nevergold
09/20/2017

These documents are the property of Parker Design Group (PDG) and may not be reproduced or used without the express permission of PDG. Any reuse of these documents without authorization of PDG will be at the sole risk of the individual or entity utilizing said documents.

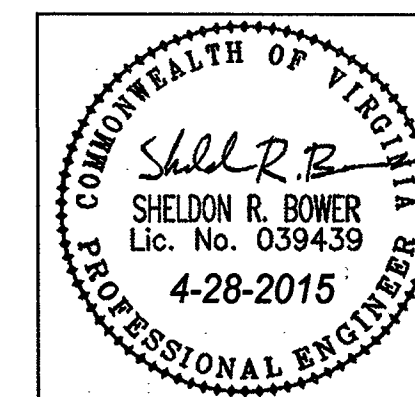

1401 Franklin Road
Guelich Building Addition
For 1401 Franklin Road, LLC
Tax # (s): 1030420, 1030422
City of Roanoke, Virginia

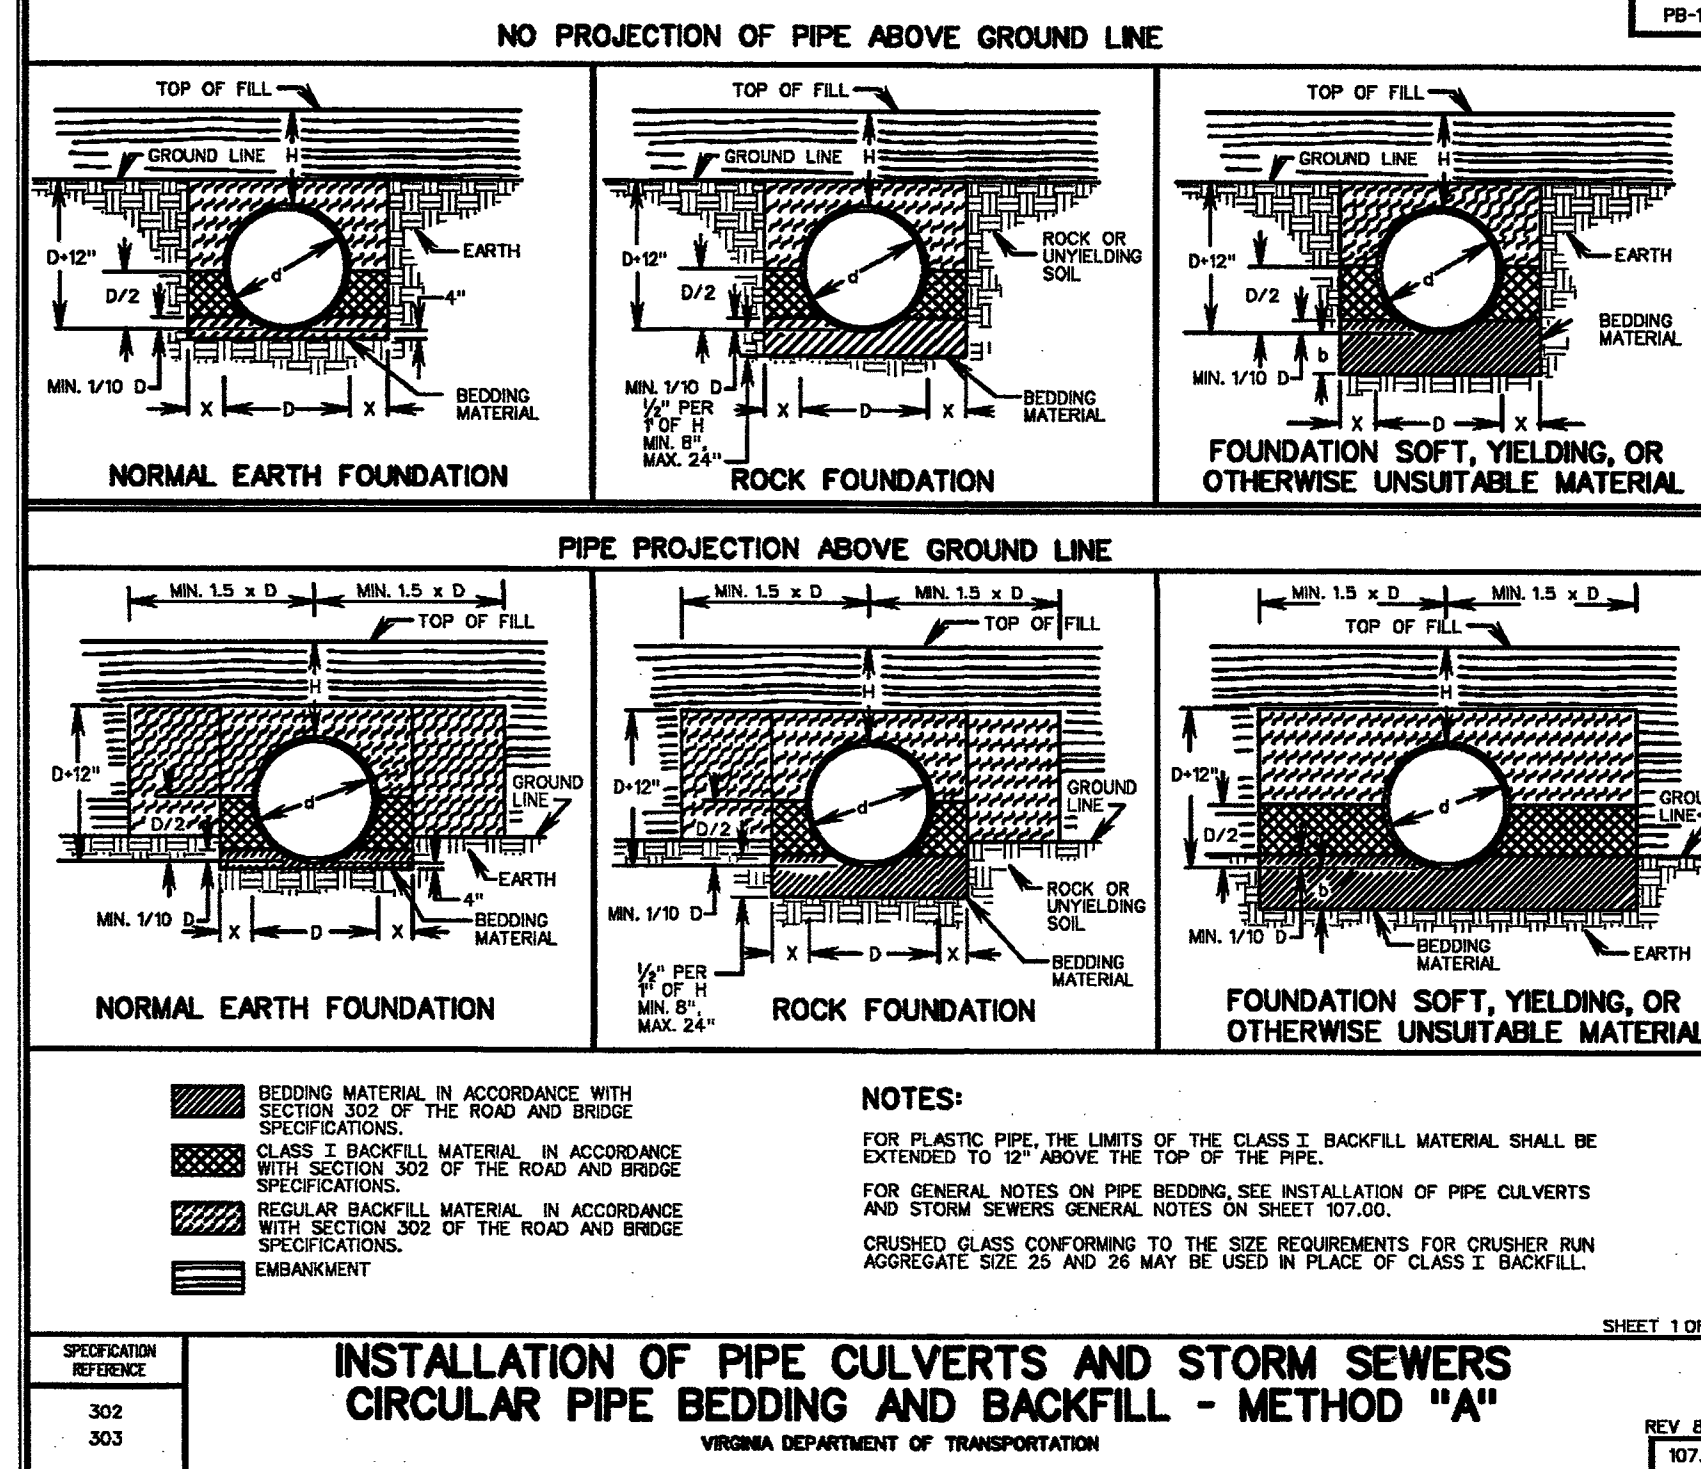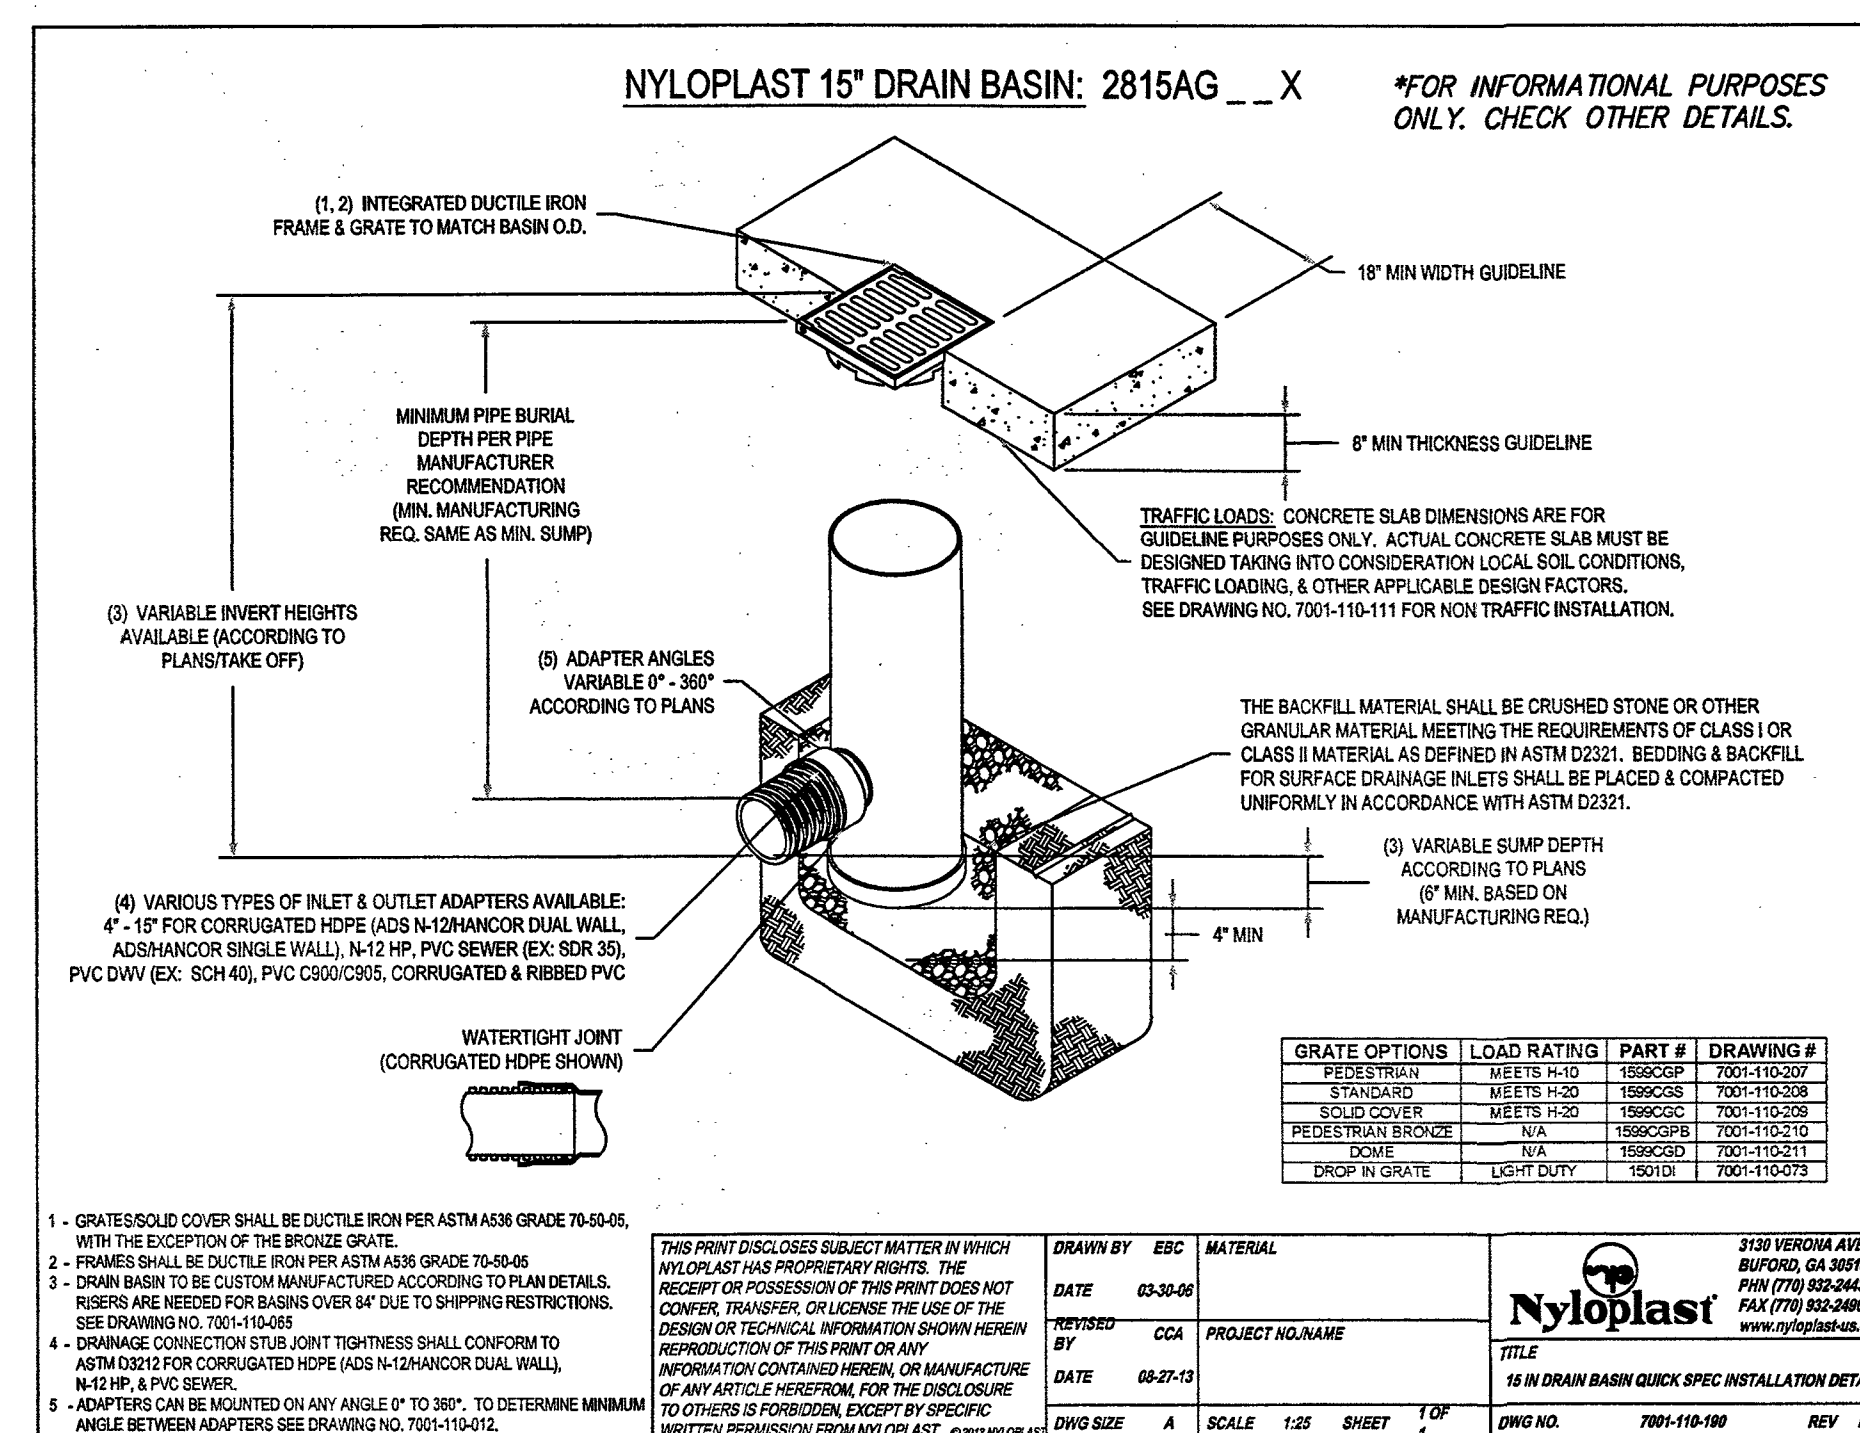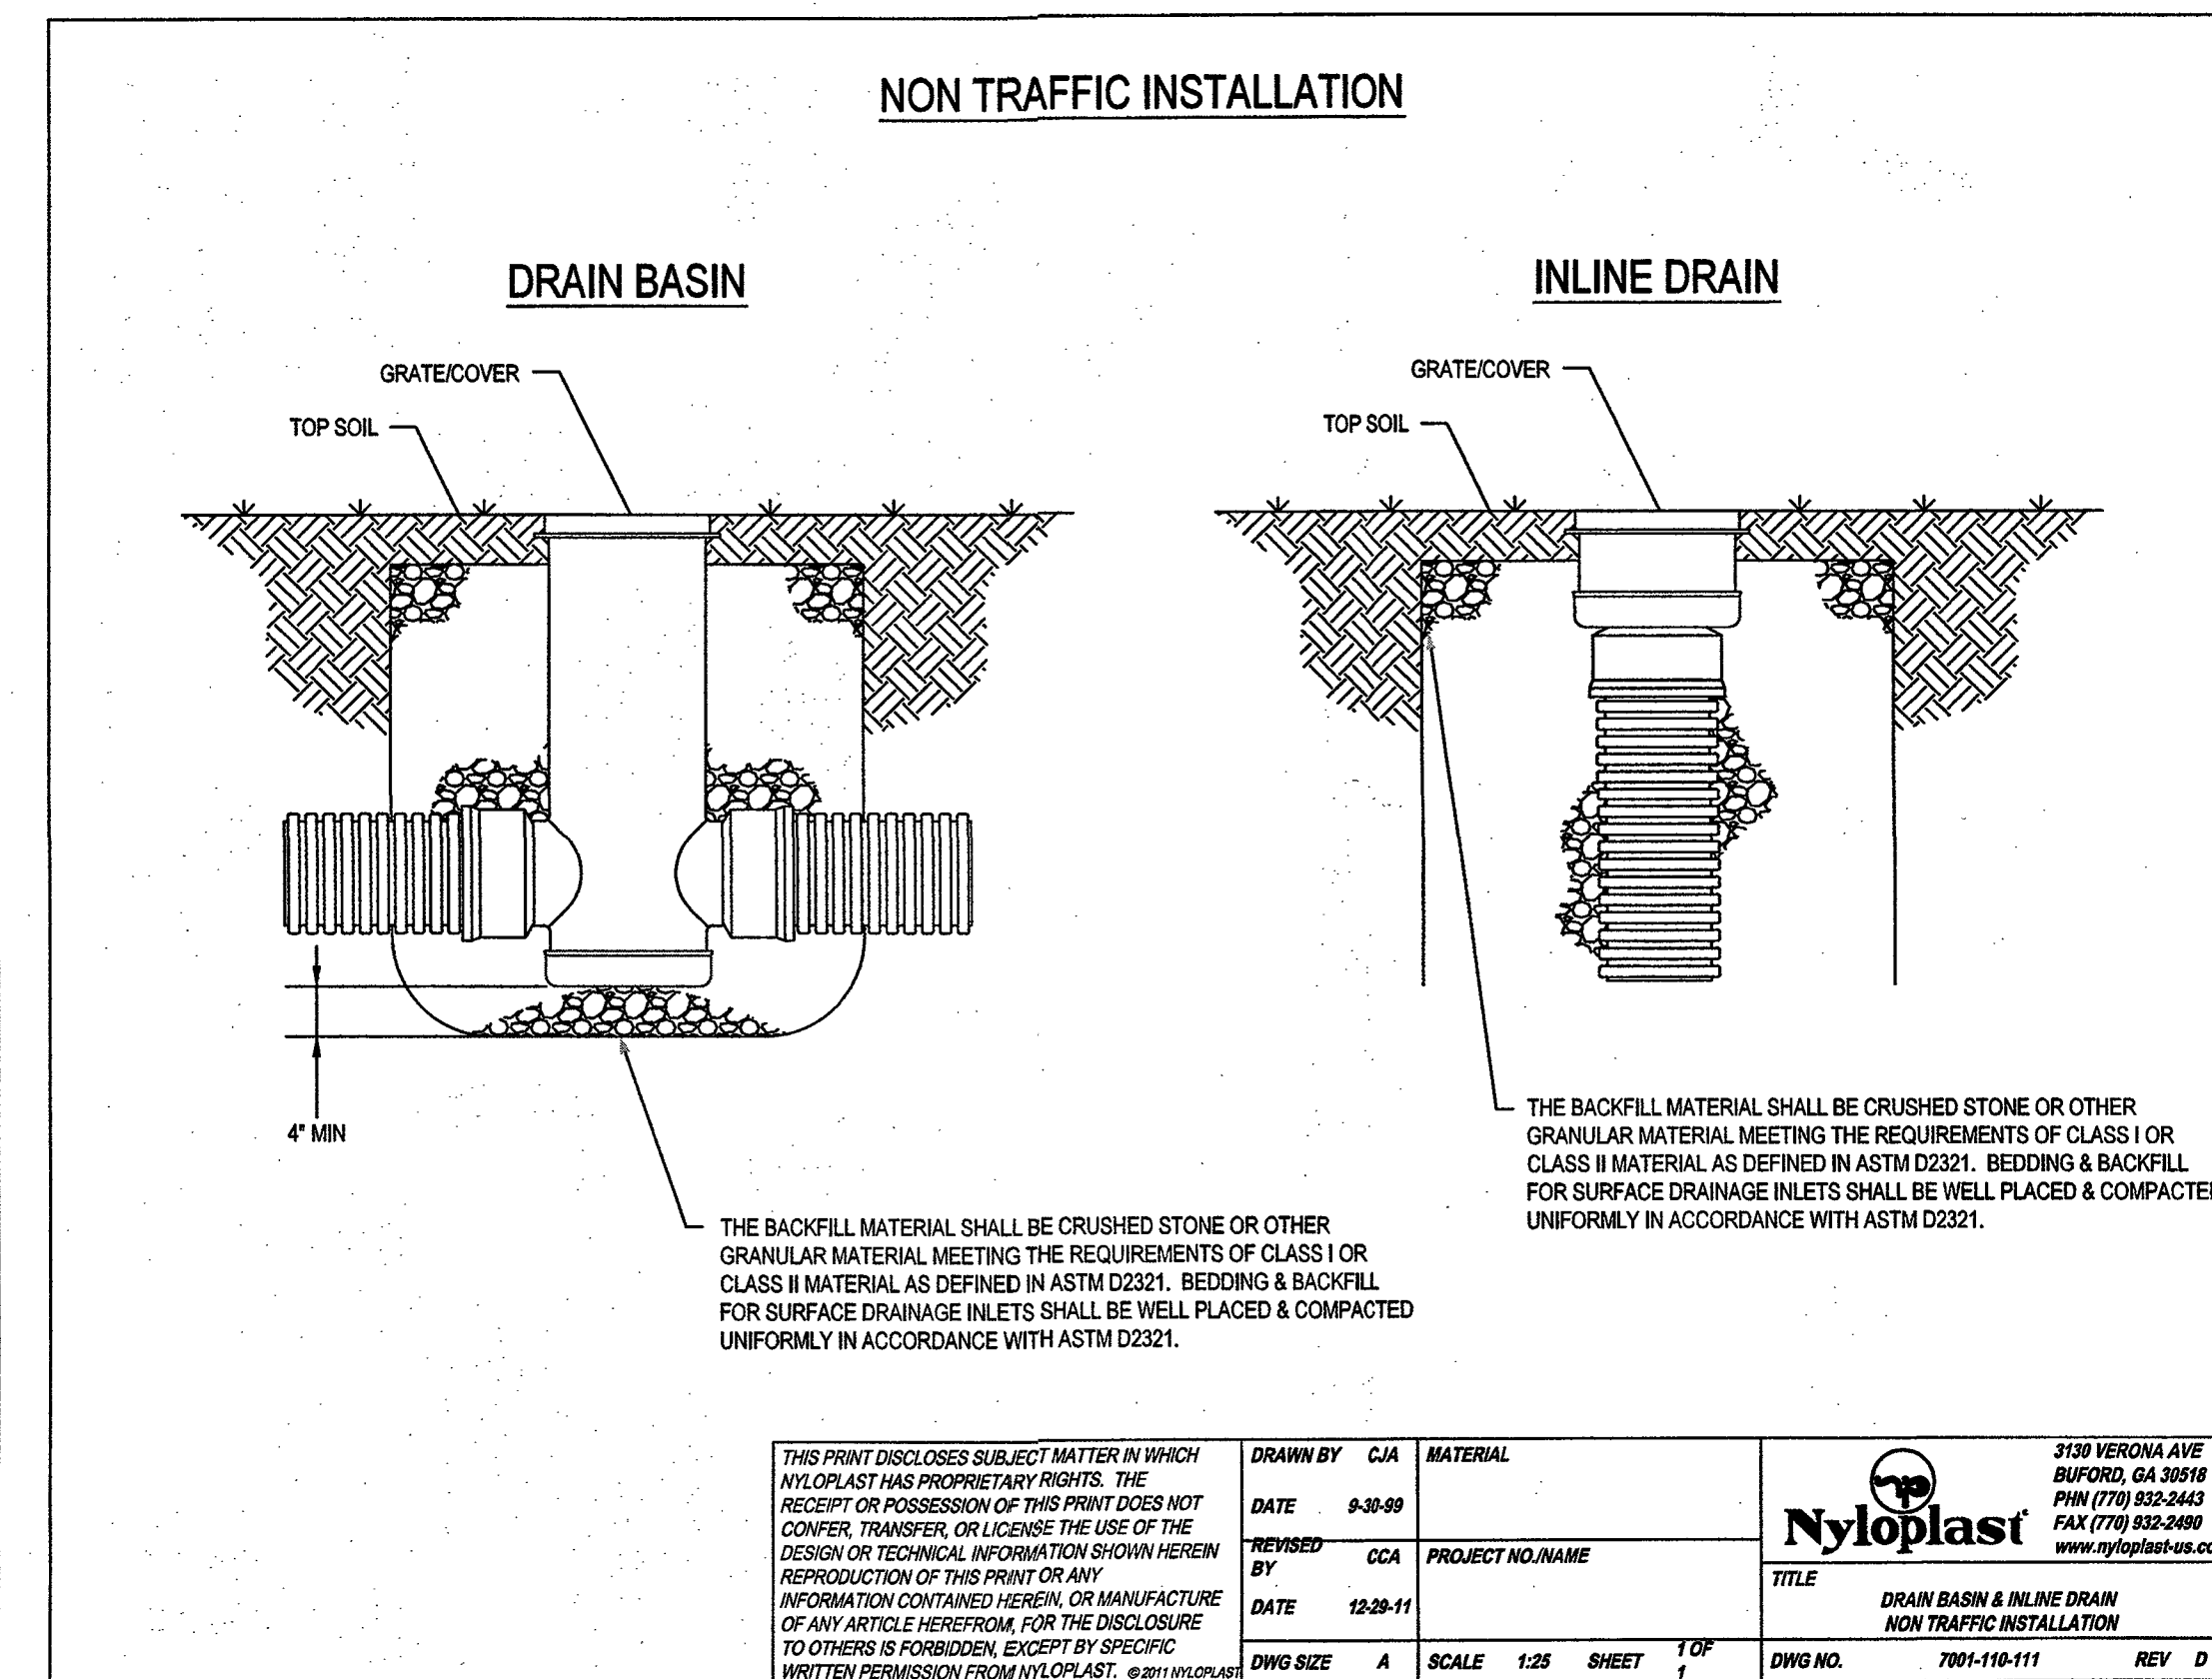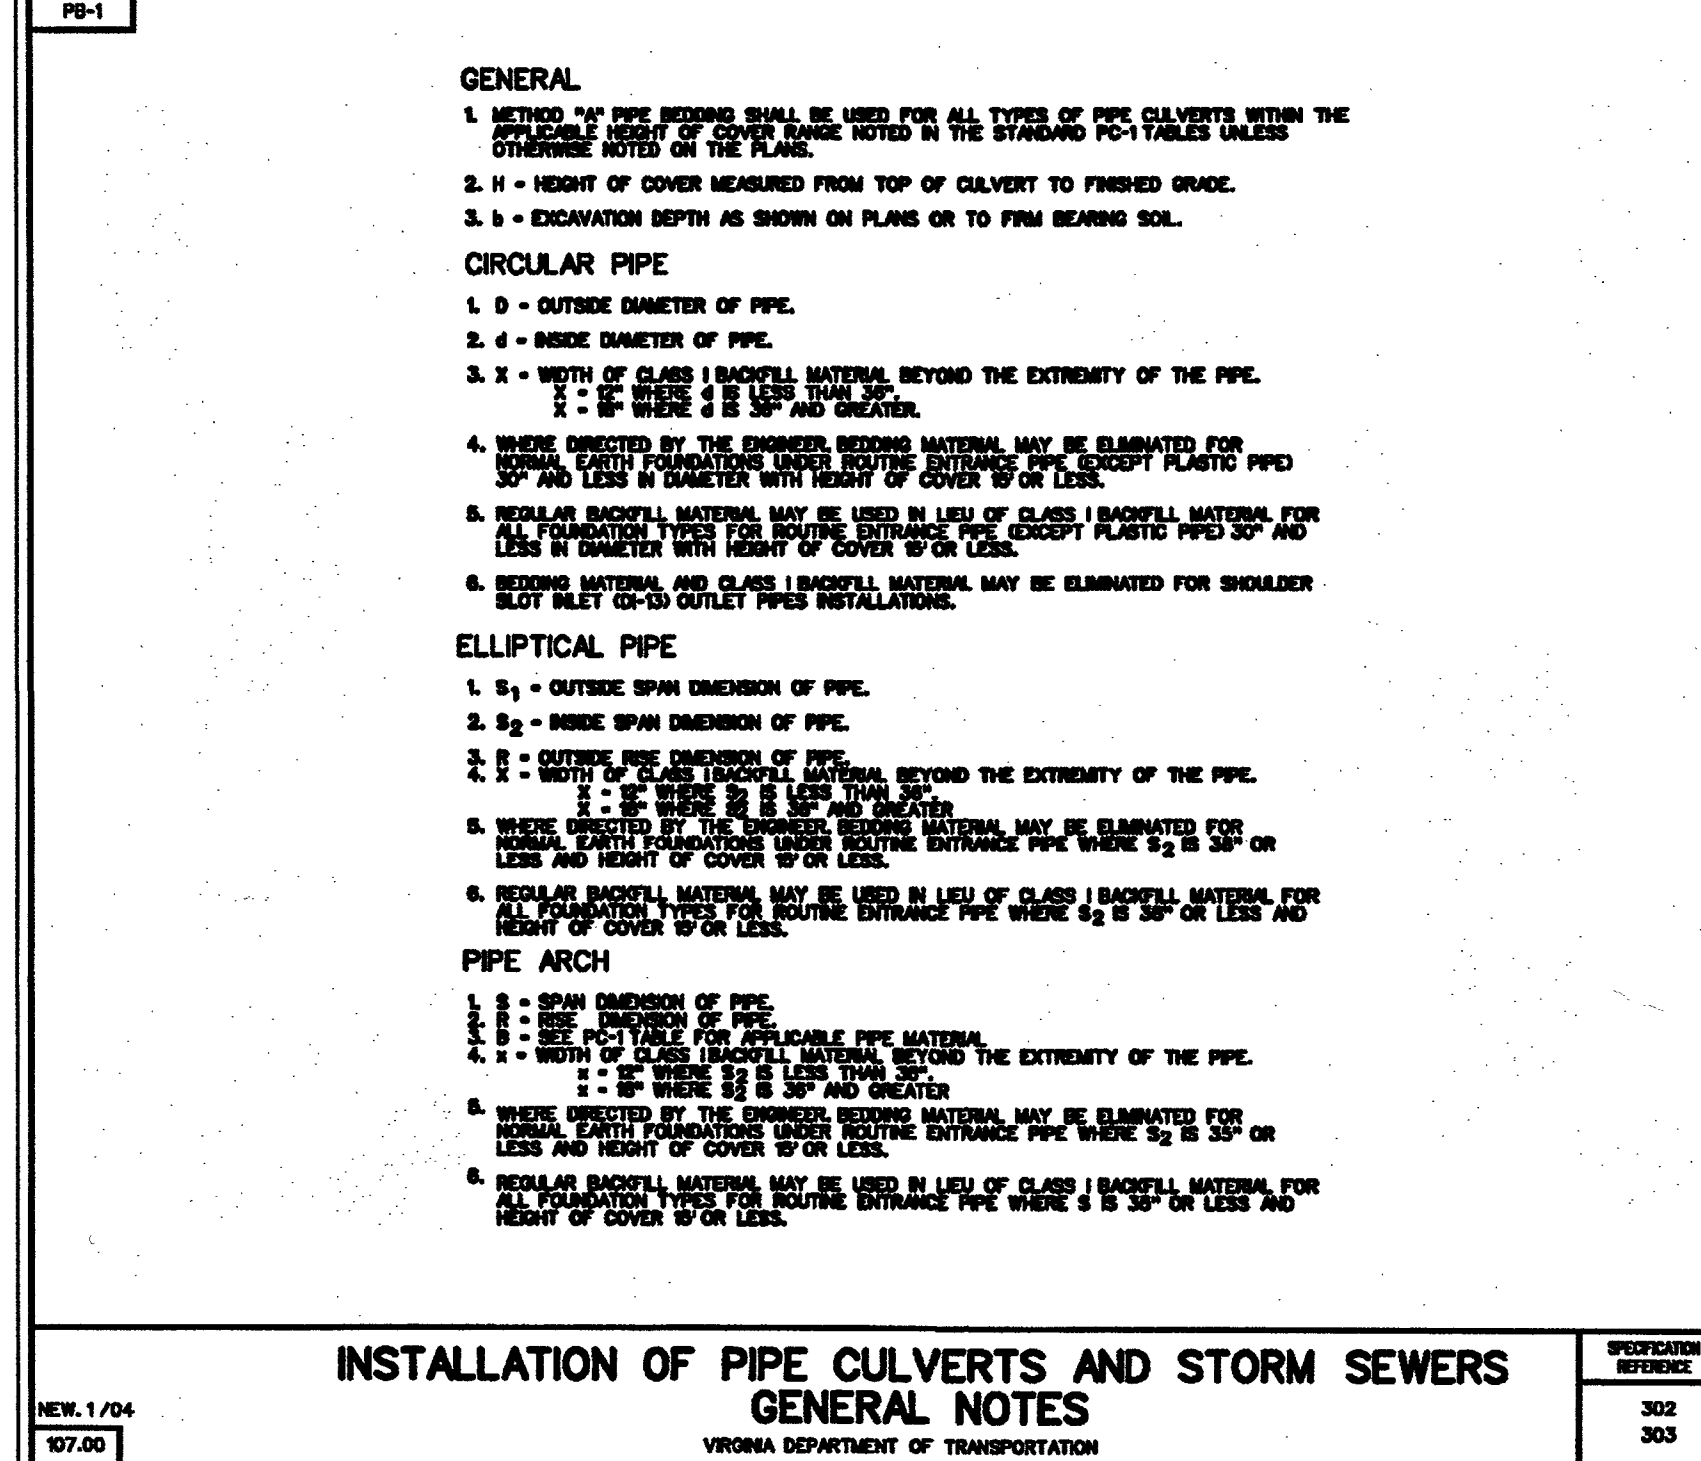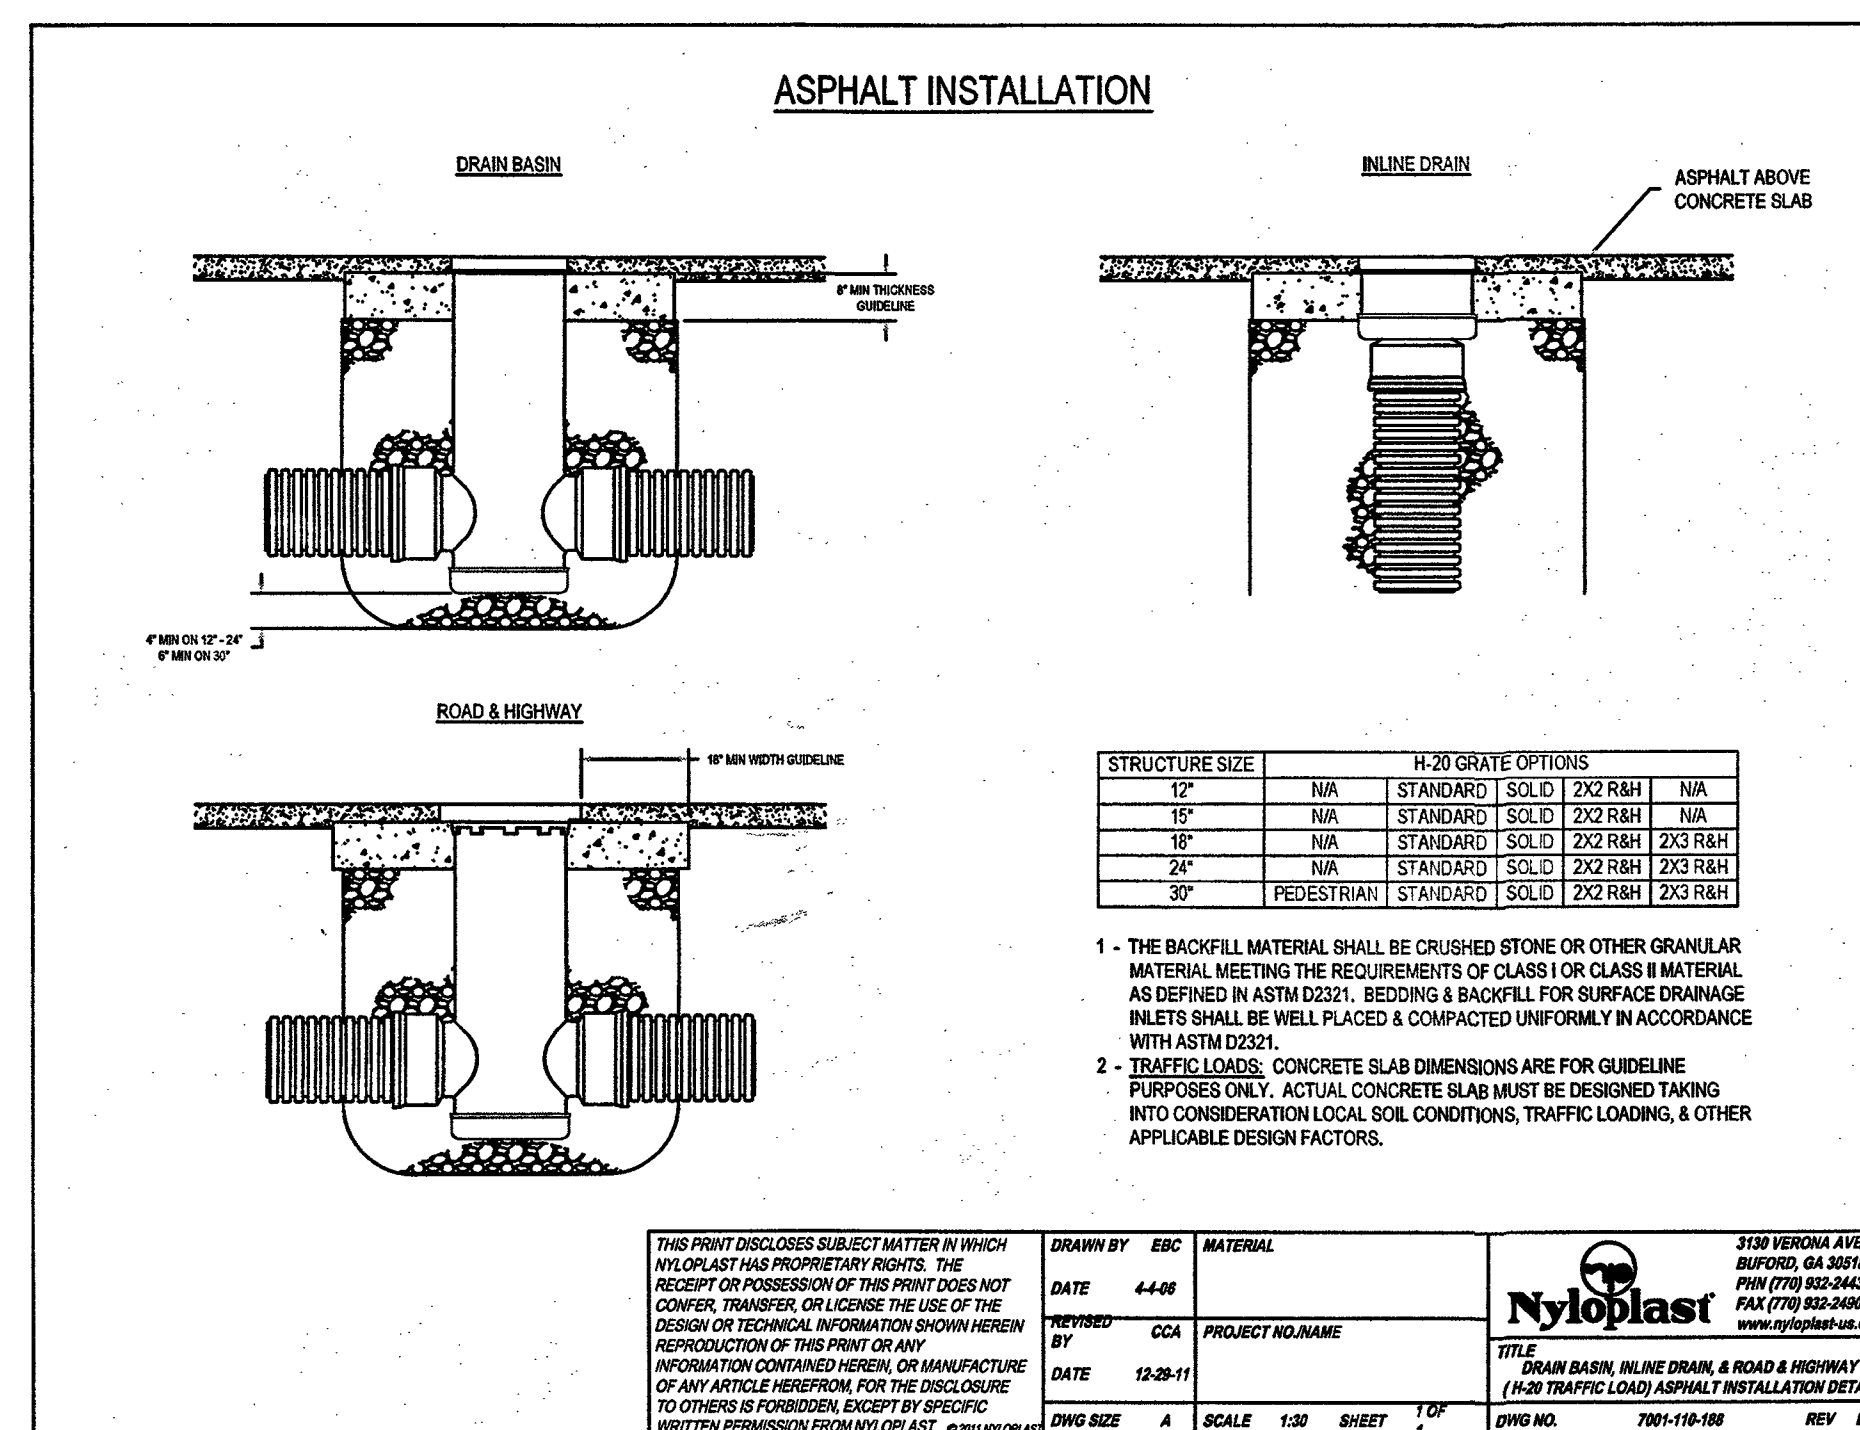

REVISIONS:

NO.	DATE	DESCRIPTION
1	28 April 2015	City, Architect, and Owner Comments

DESIGNED BY: SRB
DRAWN BY: JPA/SRB
CHECKED BY: SRB
SCALE: AS SHOWN
DATE: 16 MARCH 2015

SHEET TITLE: