


DATE STARTED 10-28-60					
DATE COMP. 11-14-60					
FEET MAIN	SIZE	VALVE	VAULT	BOX	
241	2"	1	1		
548	6"	1	1		
962	8"	1	1		
F. H. COMP.					
F. H. STUB ONLY	2	6"	2	2	
SERV. INS. BY: B. R. H.					
MAINS INS. BY: B. R. H.					
NO. 1/4" SERV. INS. 42					
CITY OR CO. CITY					
DEPT. INSP.					

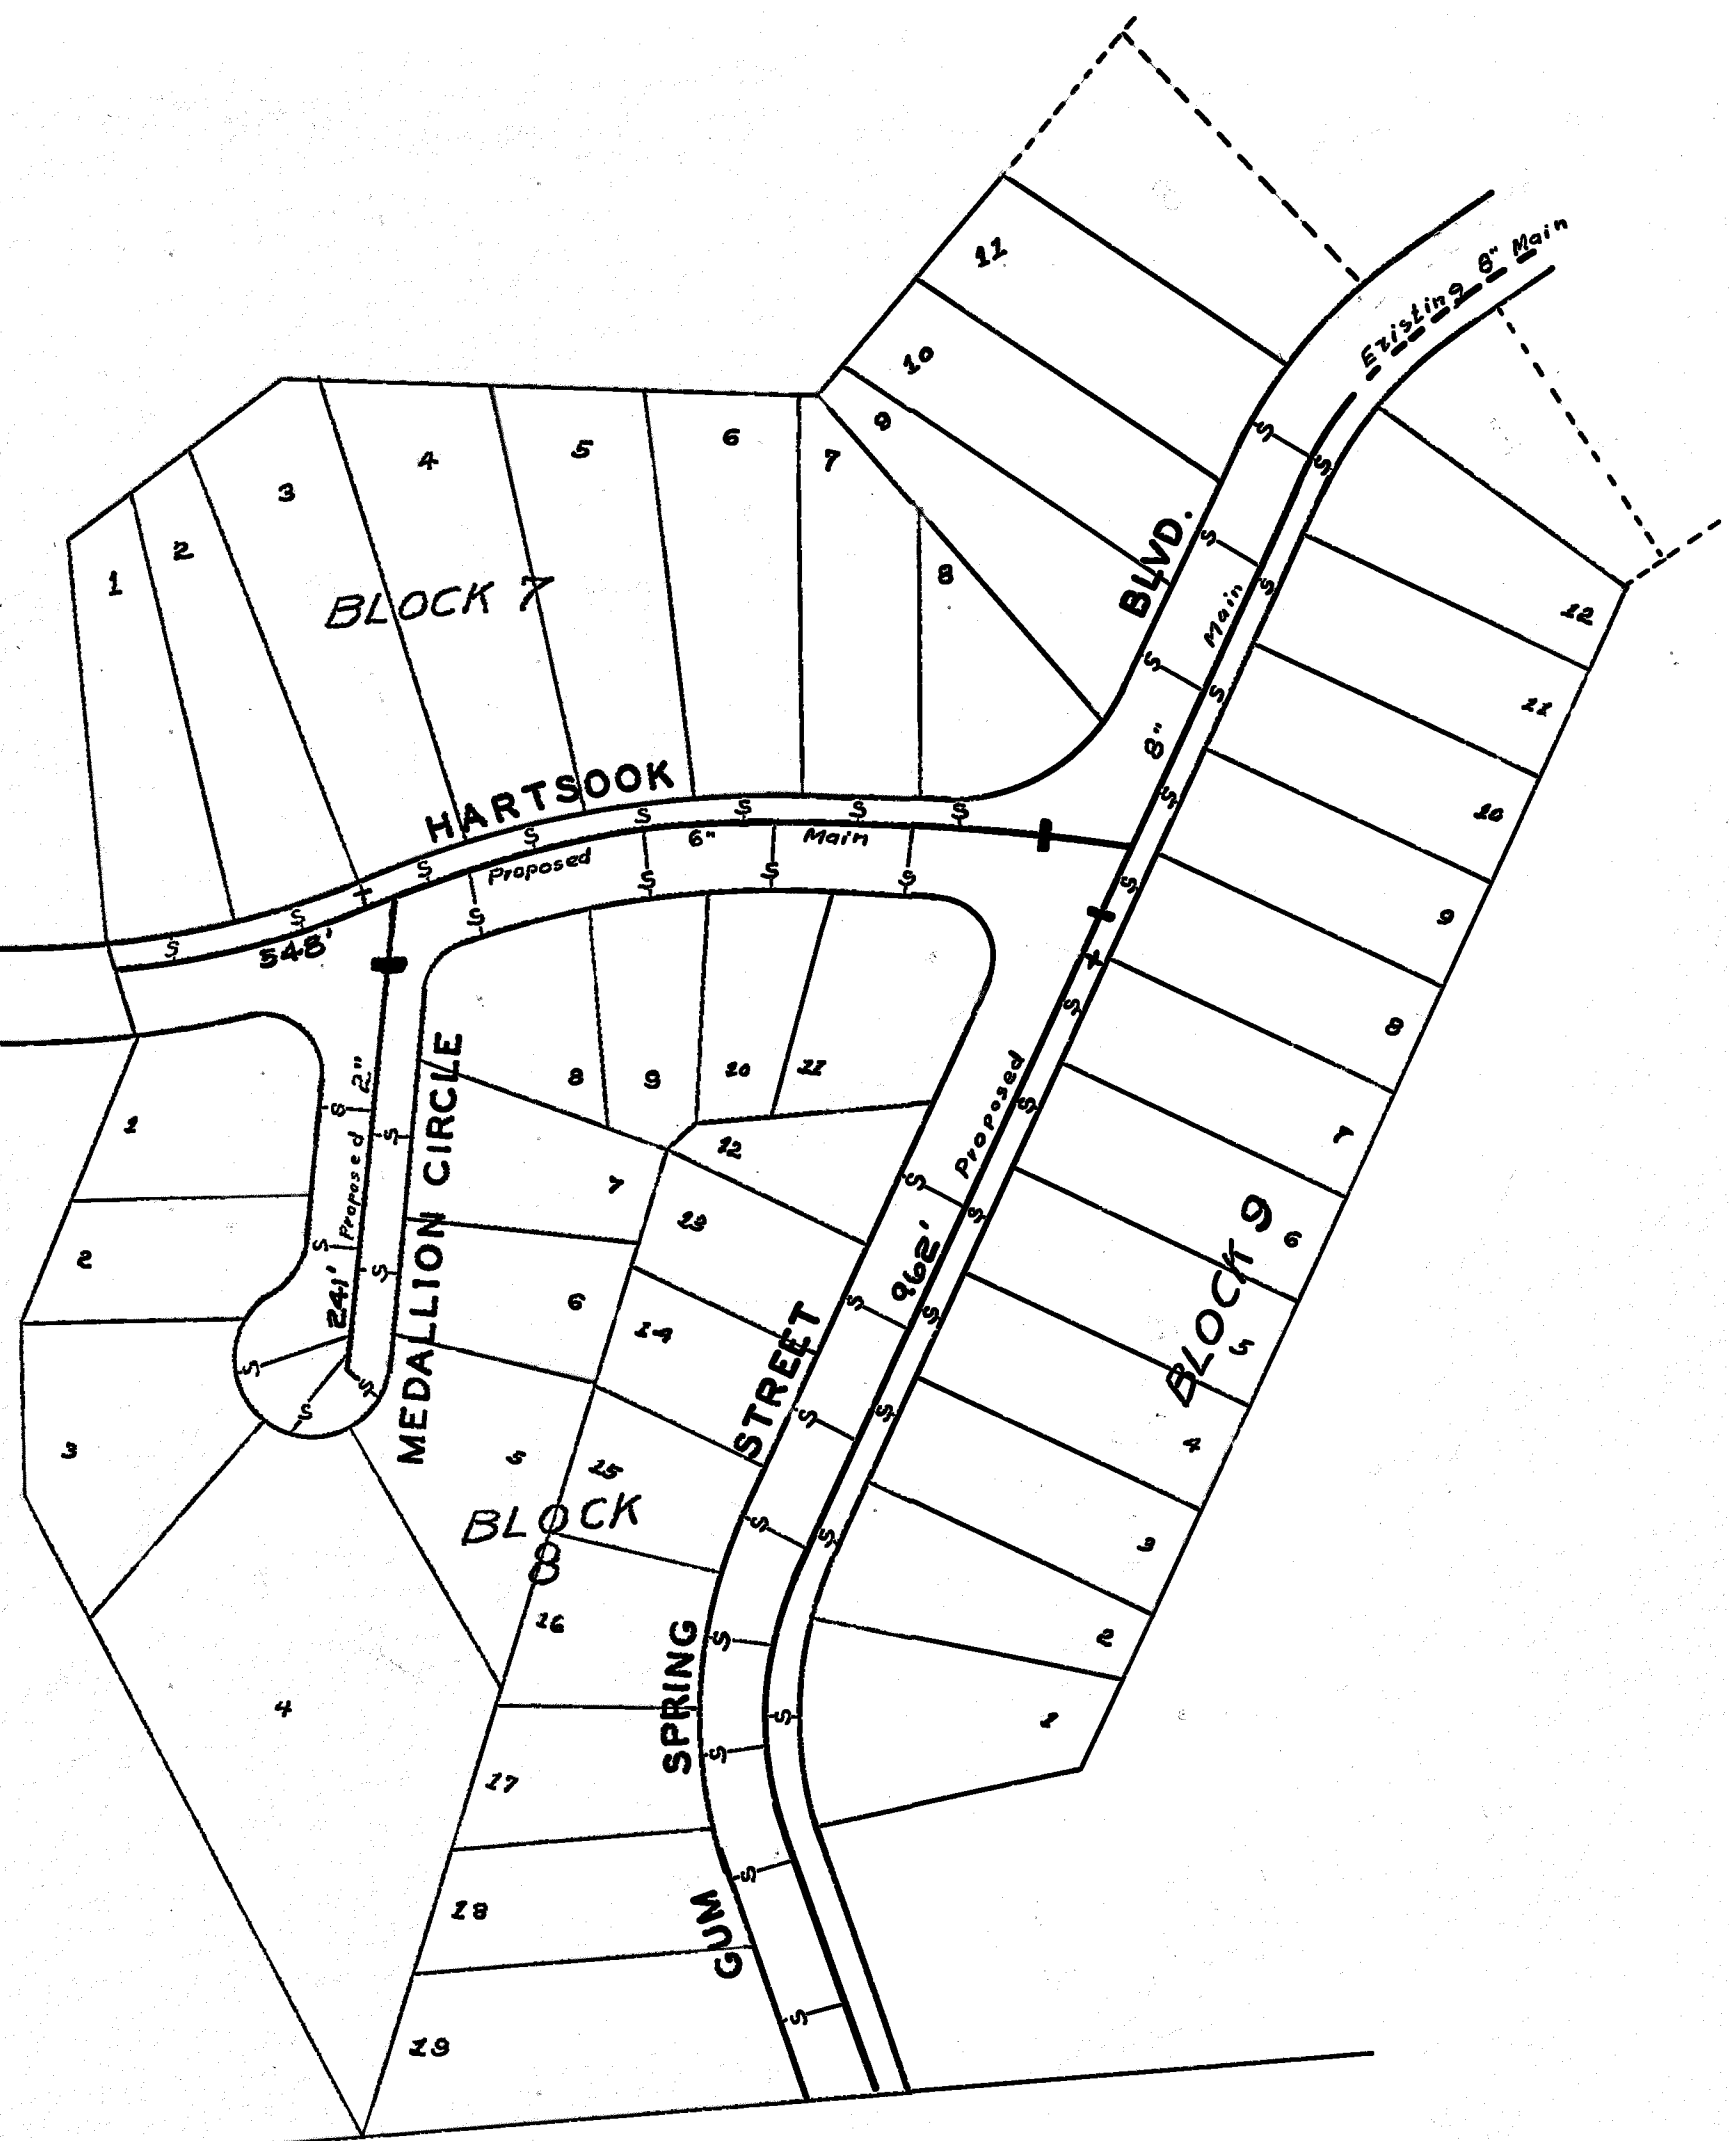

L. E. Pellow
MANAGER ROANOKE WATER DEPT.

James D. Wicks
ACT AGENT FOR ROANOKE PLANNING COMM.

H. Cletus Broyles
CITY ENGINEER OF ROANOKE

Joe J. Wintworth
DIRECTOR OF PUBLIC WORKS

8/10/59
DATE

8-10-59
DATE

8/10/59
DATE

8/10/59
DATE

DATE COMP.
MAINS INS. BY
SERV. INS. BY
NO. SERV. INS.
CITY OR CO. CITY
DEPT. INSP.

WATER DEPARTMENT
CITY OF ROANOKE, VA.
MILL MOUNTAIN ESTATES
SECTION NO. 2
SCALE- 1"=100'
DRAWN BY E.L.A. JULY, 22, 1959

ON DIST. MAP

59-28

SCANNED