


- ALL EXIST. UTILITIES SHALL BE ASCERTAINED IN THE FIELD PRIOR TO CONSTRUCTION.
- CONNECT PROPOSED 6" MAIN TO EXIST. 6" MAIN.
- TIE IN EXIST. SERVICES TO 6" MAIN.
- ABANDON 2" MAIN.
- X= ILLEGAL SUBDIVISION.

DATE STARTED		8-8-88		
DATE COMP.		8-19-88		
FEET MAIN	SIZE	VALVE	VAULT	BOX
566	6"	2	2	
F. H. COMP.				
F. H. STUB ONLY				
SERV. INS. BY:				
MAIN INS. BY: C.O. DAME				
NO. 3/4" SERV. INS.				
CITY OR CO. CITY				
DEPT. INSP.				
U.L.S.				

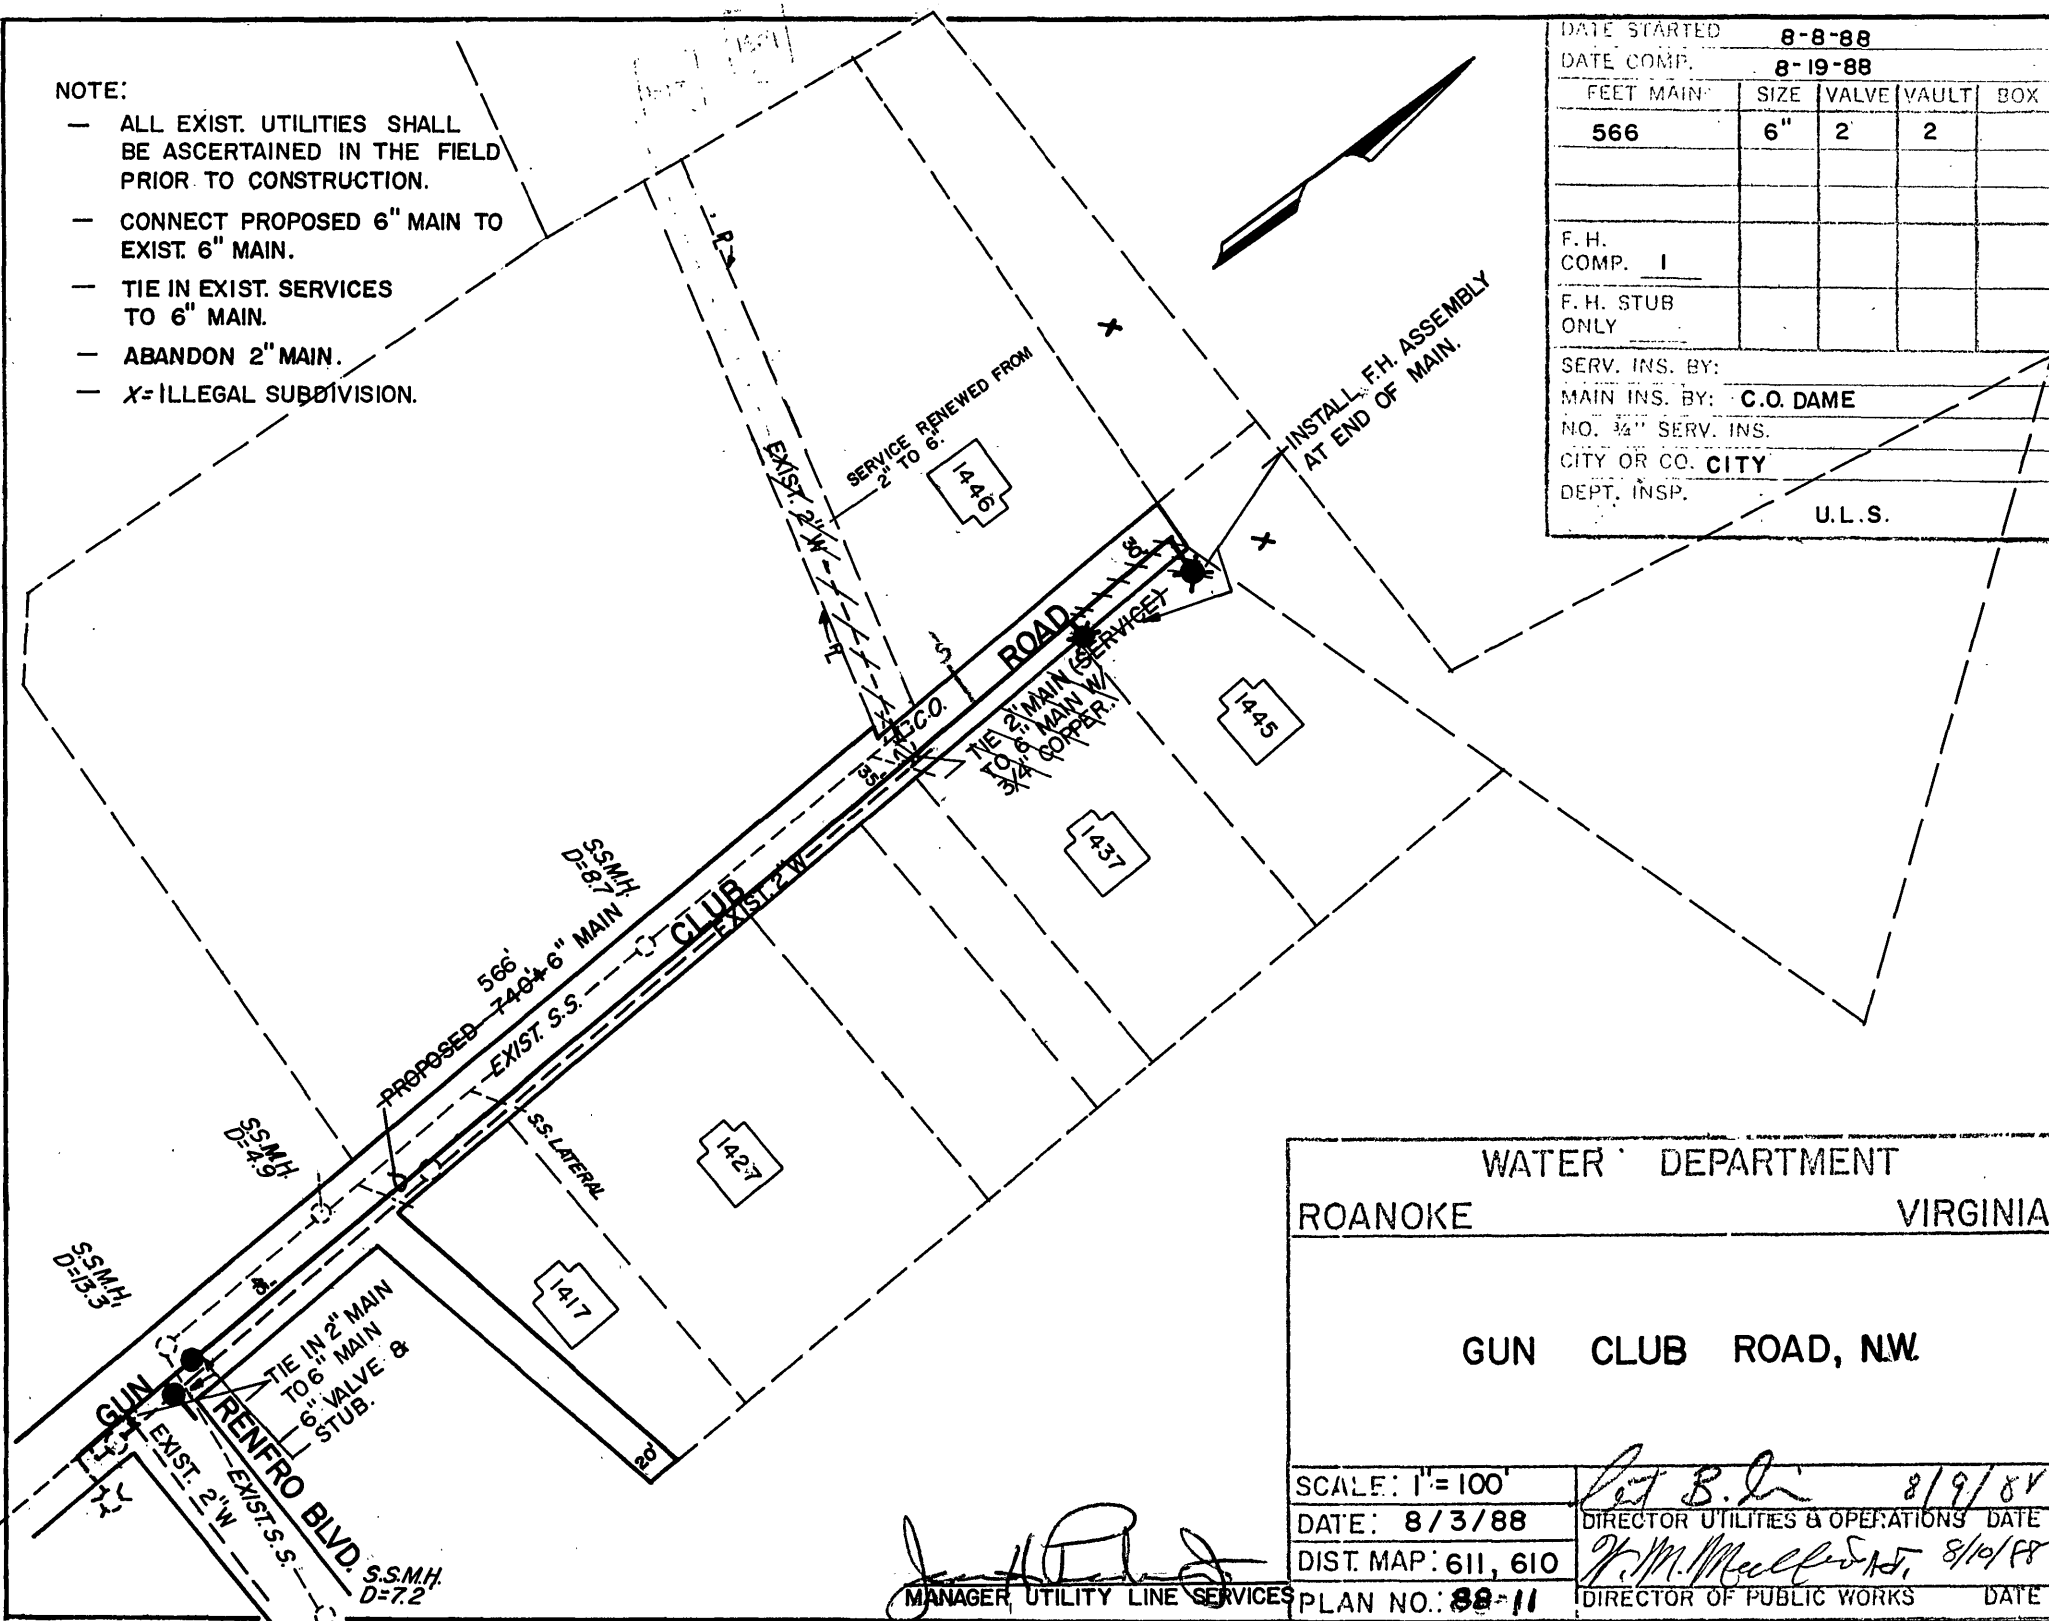

WATER DEPARTMENT	
ROANOKE	VIRGINIA

GUN CLUB ROAD, NW.

SCALE: 1" = 100'

[Signature] 8/9/84
 DIRECTOR UTILITIES & OPERATIONS DATE

DATE: 8/3/88

DIRECTOR UTILITIES & OPERATIONS DATE

DIST. MAP: 611, 610

J. M. Meeker 515. 8/10/58

PLAN NO.: 88-11

DIRECTOR OF PUBLIC WORKS DATE