



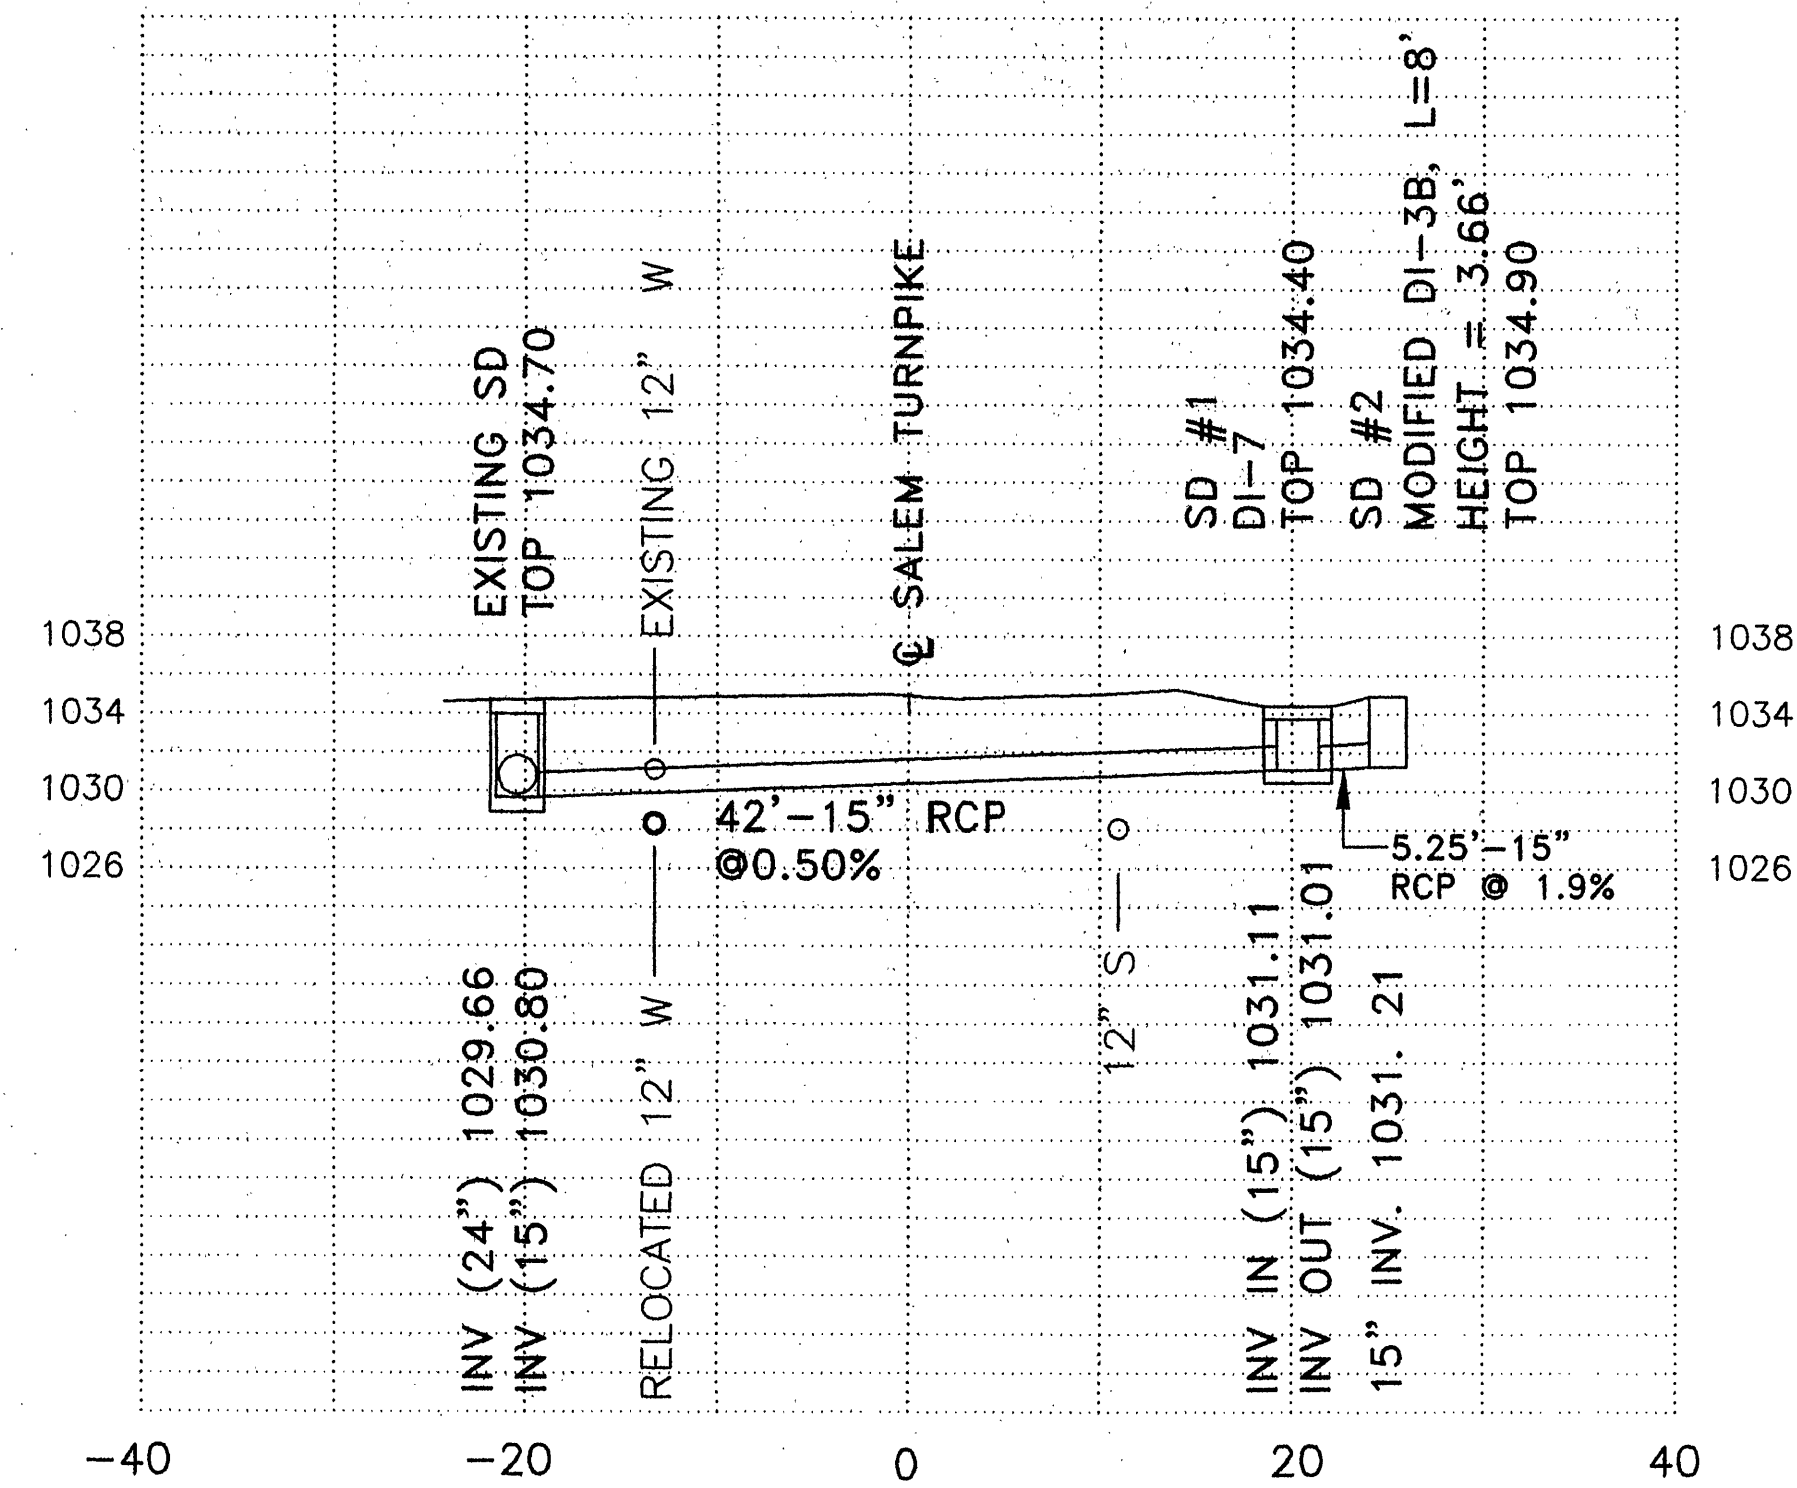

STORM DRAIN PROFILE

SCALE: 1"=10' VERT.
1"=10' HORZ.

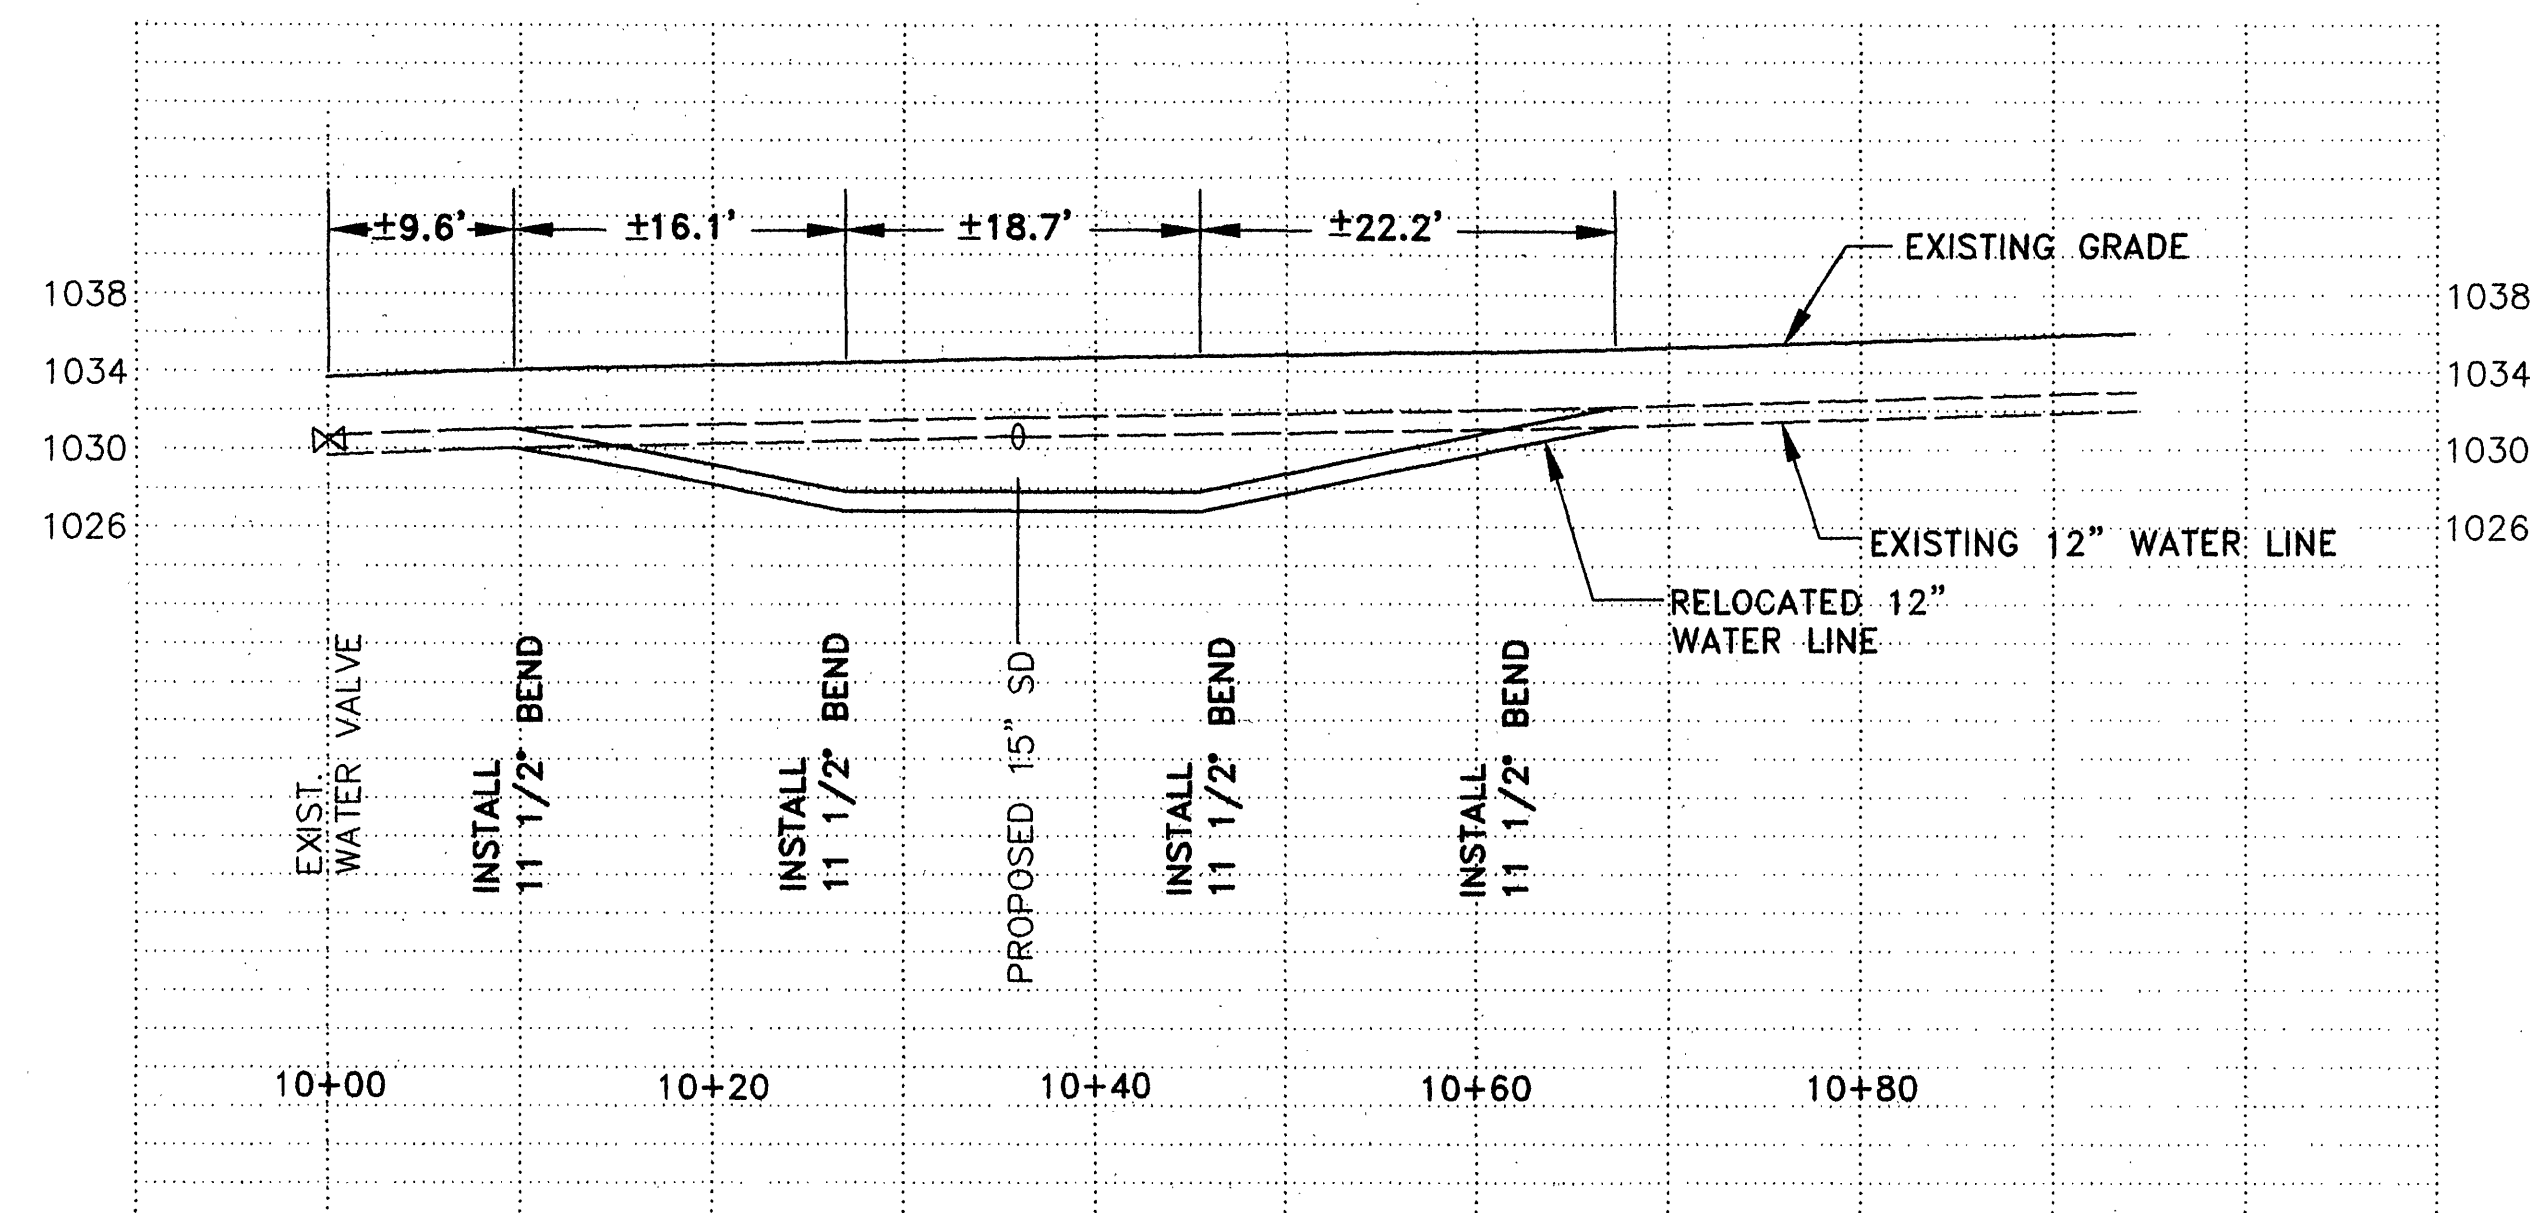

WATER LINE PROFILE


SCALE: 1"=10' VERT.
1"=10' HORZ.



Mattern & Craig, Inc.
 CONSULTING ENGINEERS • SURVEYORS
 701 FIRST STREET, S.W.
 ROANOKE, VIRGINIA 24016
 (540) 345-9342
 (540) 345-7691 FAX

DSGN	CLZ	REV	DATE	DESCRIPTION	BY	APP
DRAWN	CLZ					
CHKD	WTA					

HABITAT FOR HUMANITY – FAIRVIEW
**STORM DRAIN AND
 WATER LINE PROFILES**
 CITY OF ROANOKE, VIRGINIA

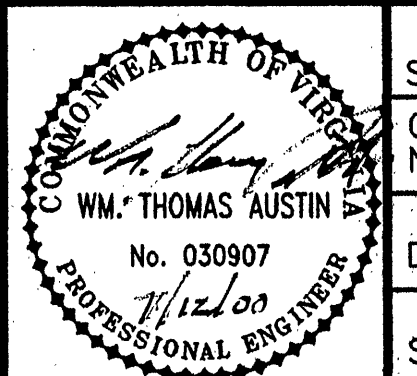

SCALE: AS NOTED
 COMM. NO. 1567D
 DATE: JULY 2000
 SHEET 10