
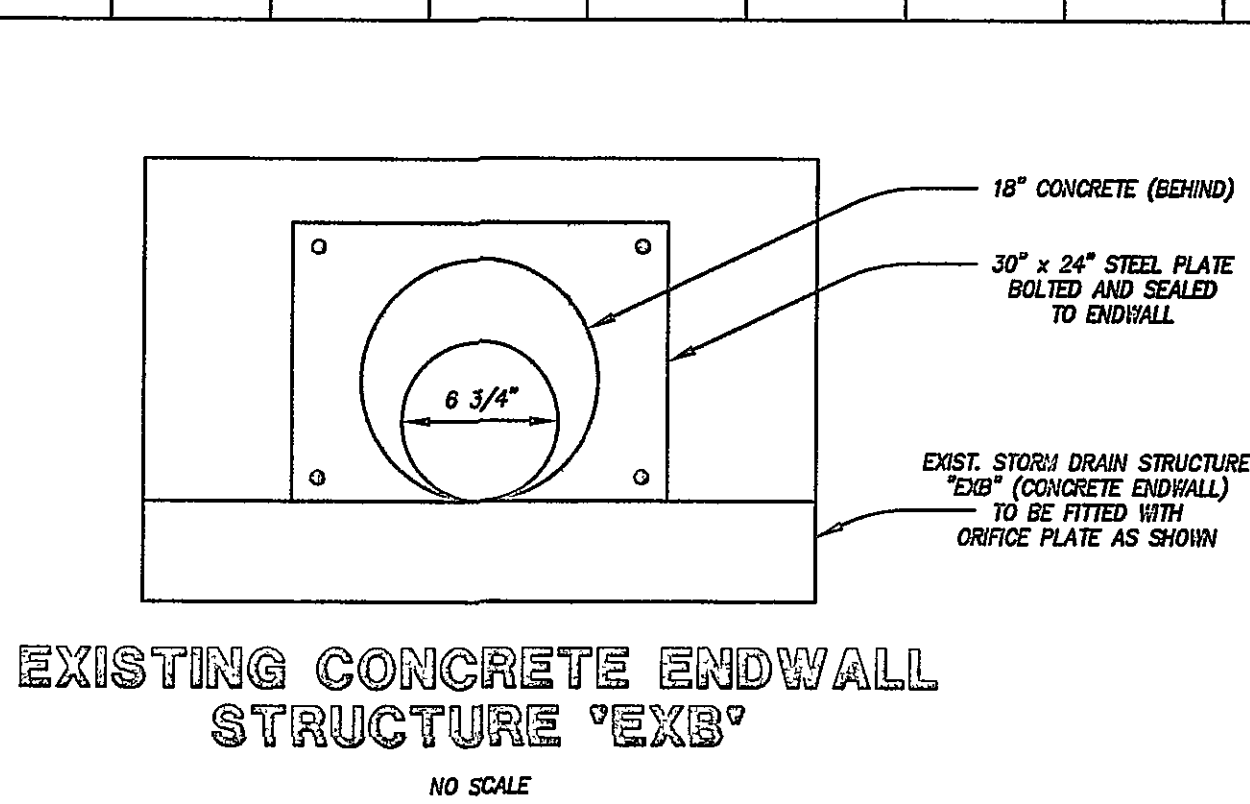
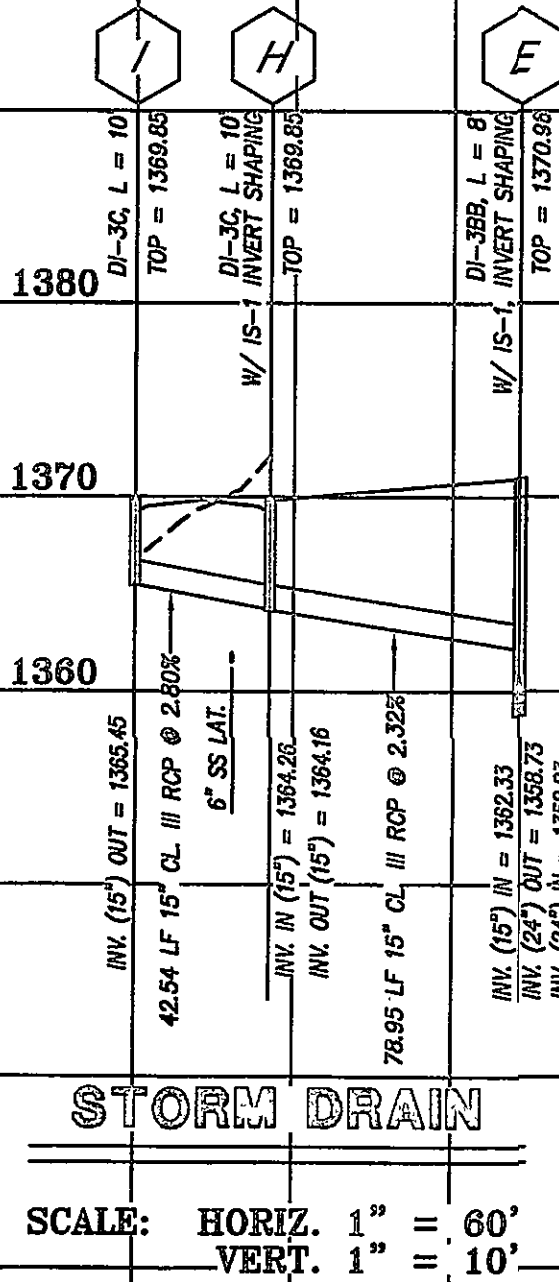


STORM DRAIN REVISIONS AND DETAILS SHOWN BELOW SUPERCEED
STORM DRAIN SHOWN ON APPROVED EROSION AND SEDIMENT CONTROL PLAN DATED 3/9/06 AND ALL OTHER REVISIONS

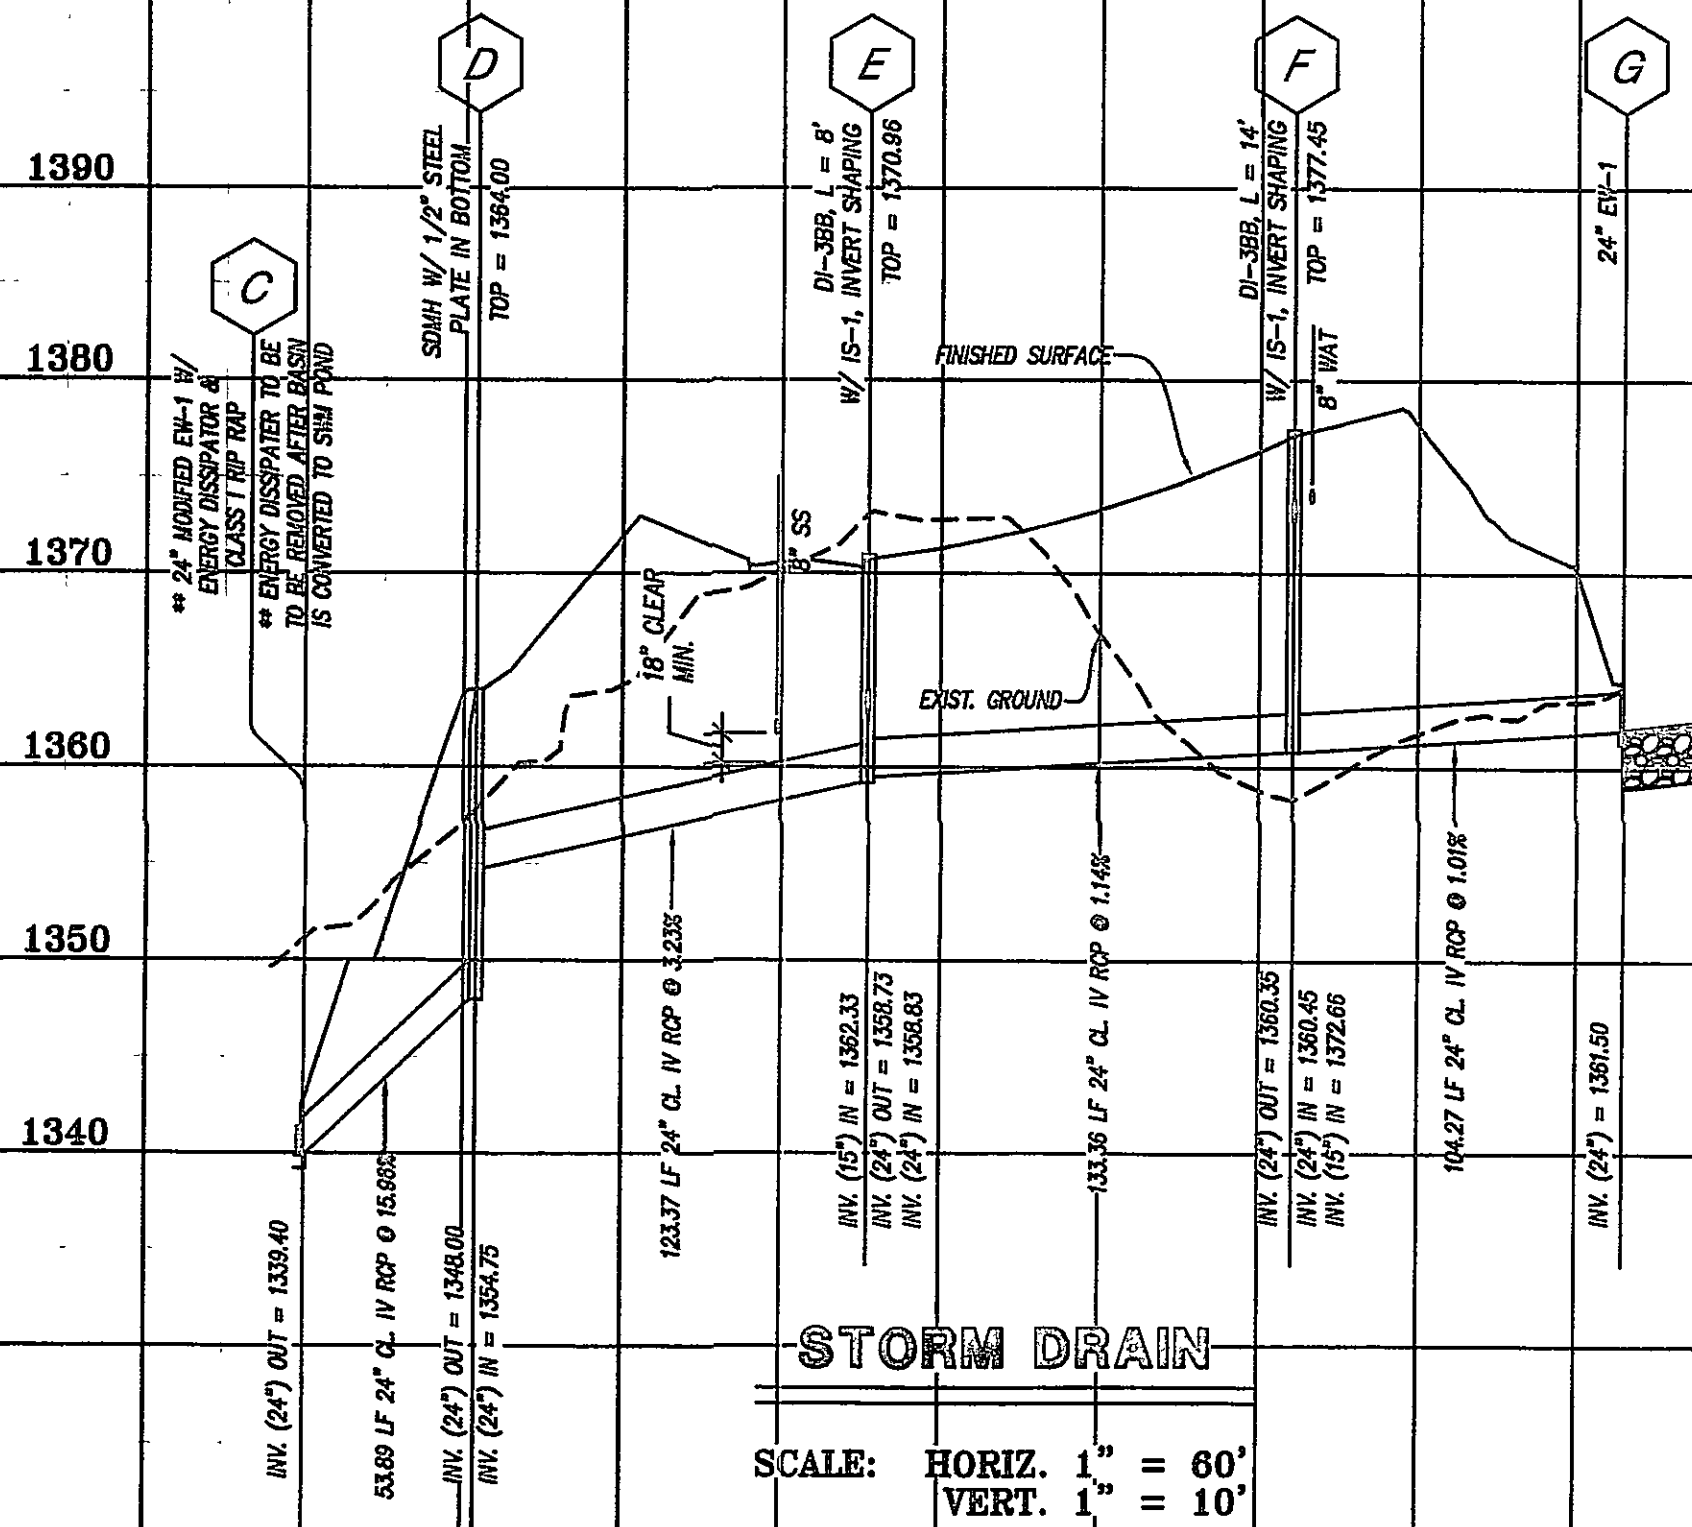

LUMSDEN ASSOCIATES P.C.
ENGINEERS-SURVEYORS-PLANNERS
ROANOKE, VIRGINIA



4664 BRAMBLETON AVENUE
P.O. BOX 20669
ROANOKE, VIRGINIA 24018

PHONE: (540) 774-4411
FAX: (540) 772-9445
E-MAIL: MAIL@LUMSDENPC.COM

COMMONWEALTH OF VIRGINIA
THOMAS C. DALE
No. 033002
5/19/06
PROFESSIONAL ENGINEER

PROFILES AND
DETAILS

"HAMPSHIRE"
PREPARED FOR
COTTON HILL LAND CO., LC
CAVE SPRING MAGISTERIAL DISTRICT
ROANOKE COUNTY, VIRGINIA

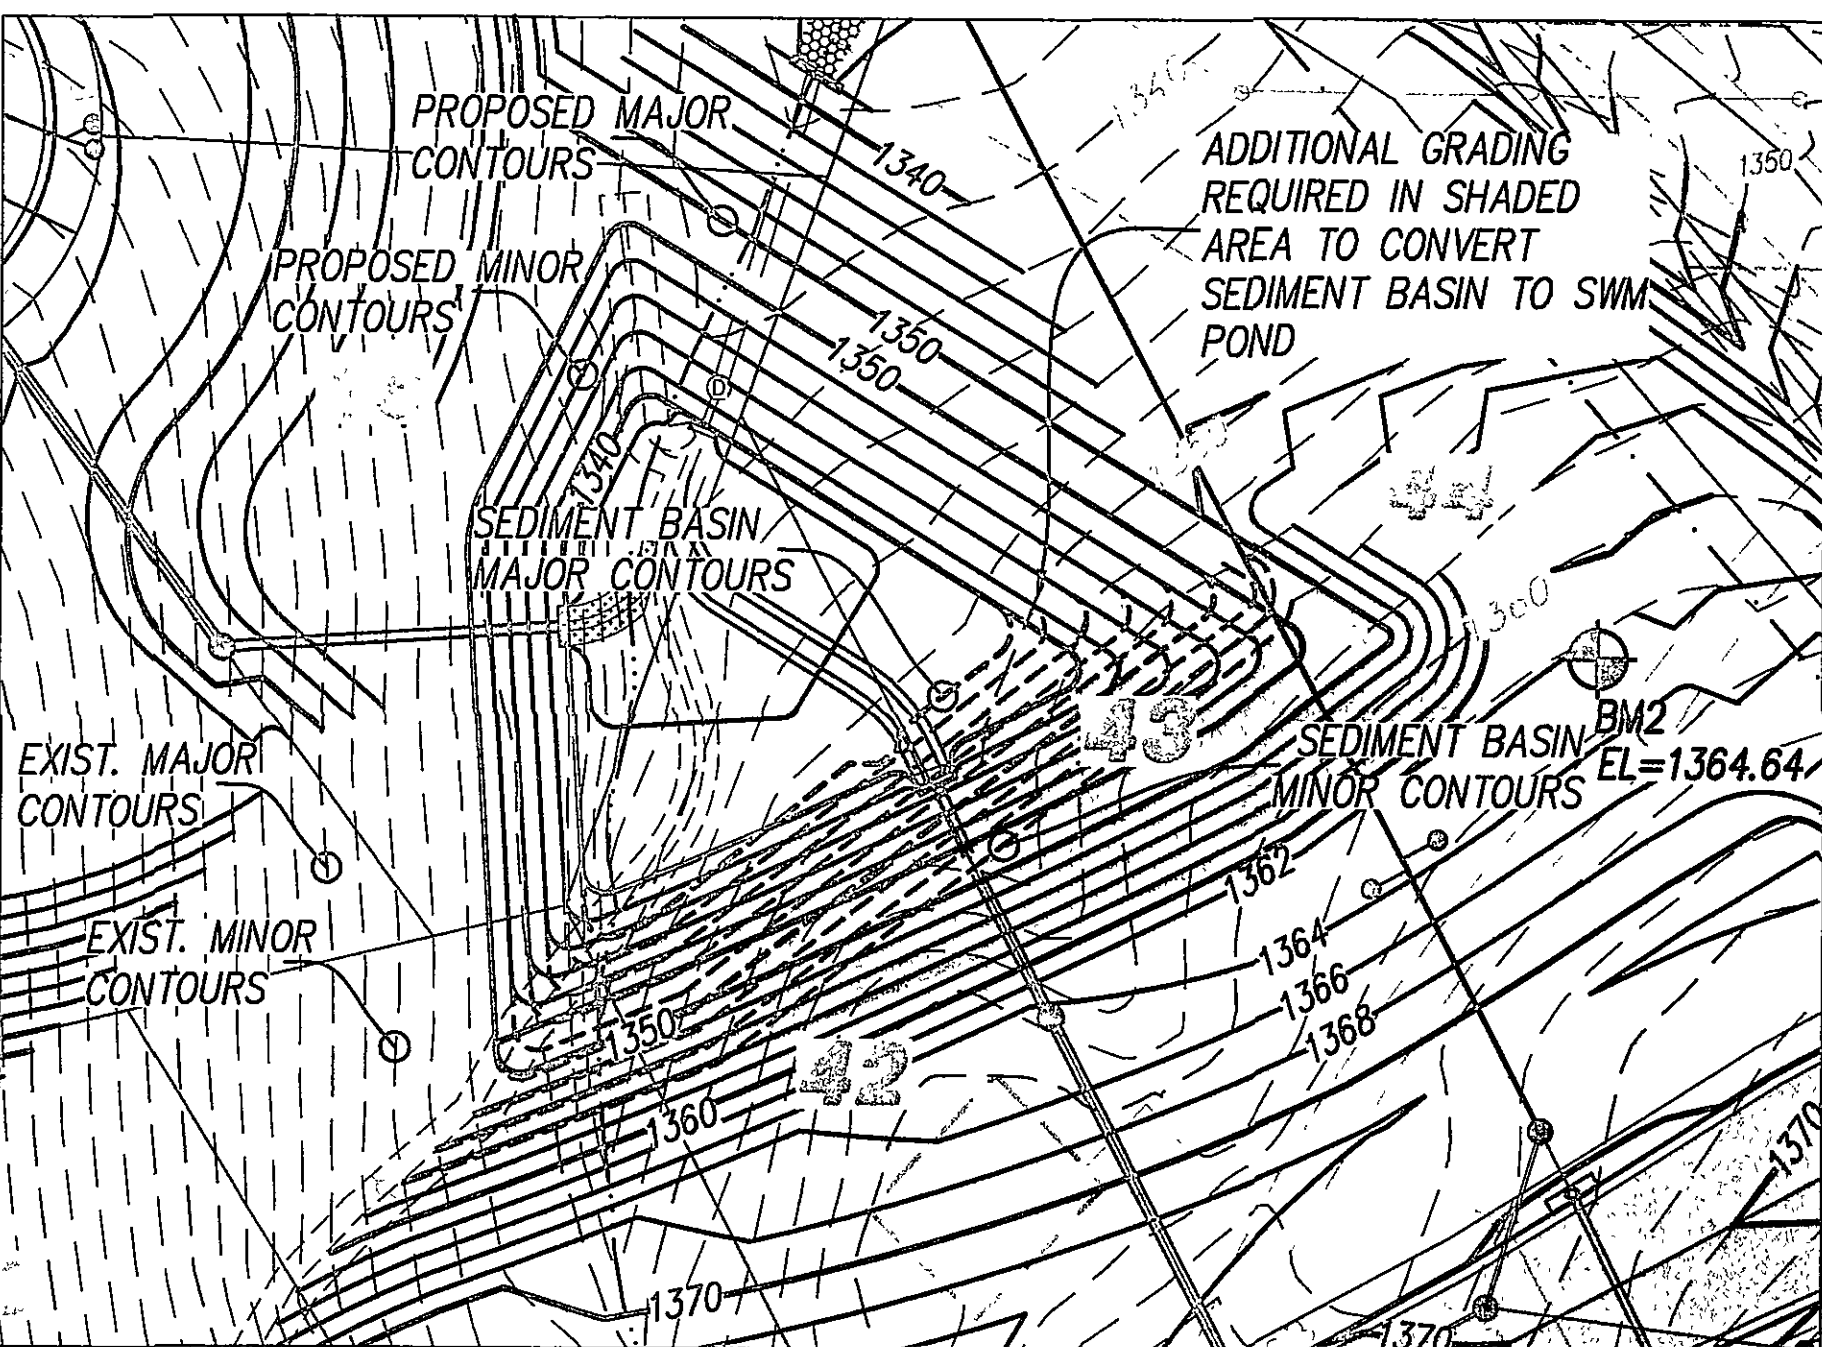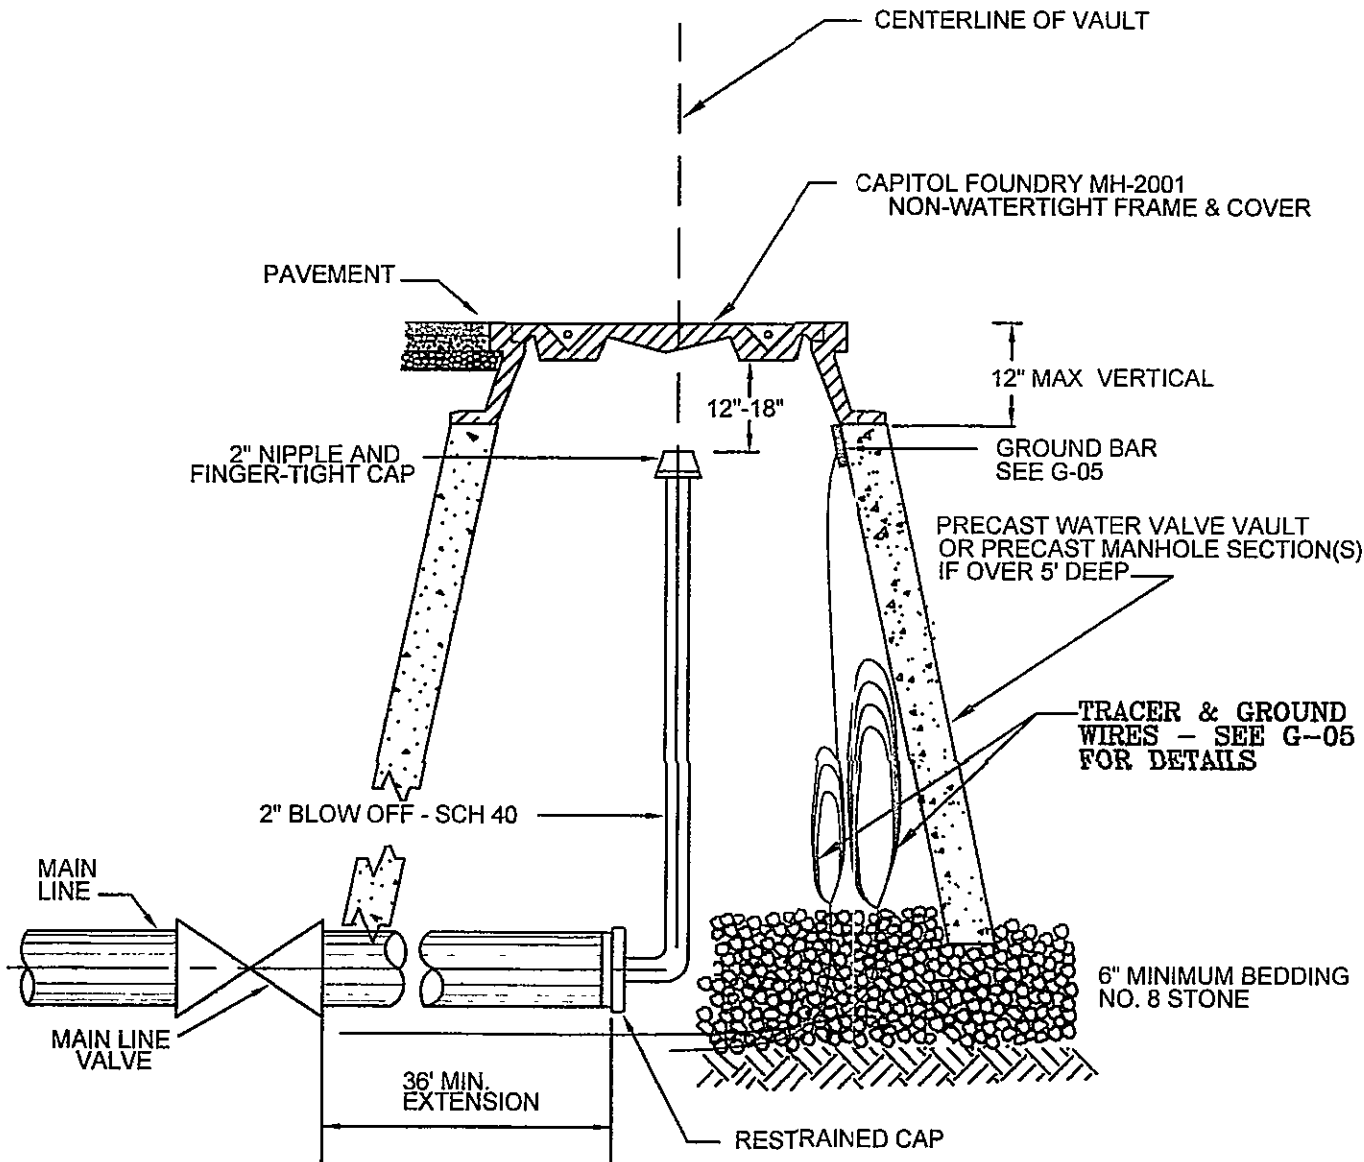

WESTERN VIRGINIA WATER AUTHORITY — CONSTRUCTION STANDARDS	
REVISION	DATE
07/01/04	
03/01/06	

BLOW-OFF ASSEMBLY
FOR MAIN LINE
TEMPORARY TERMINATION

W-10

REVISIONS	
NO.	DESCRIPTION
1	
2	
3	
4	
5	

DATE:	May 19, 2006
SCALE:	1:60 (H), 1:10 (V)
COMMISSION NO.:	95-359
SHEET	9 OF 14