
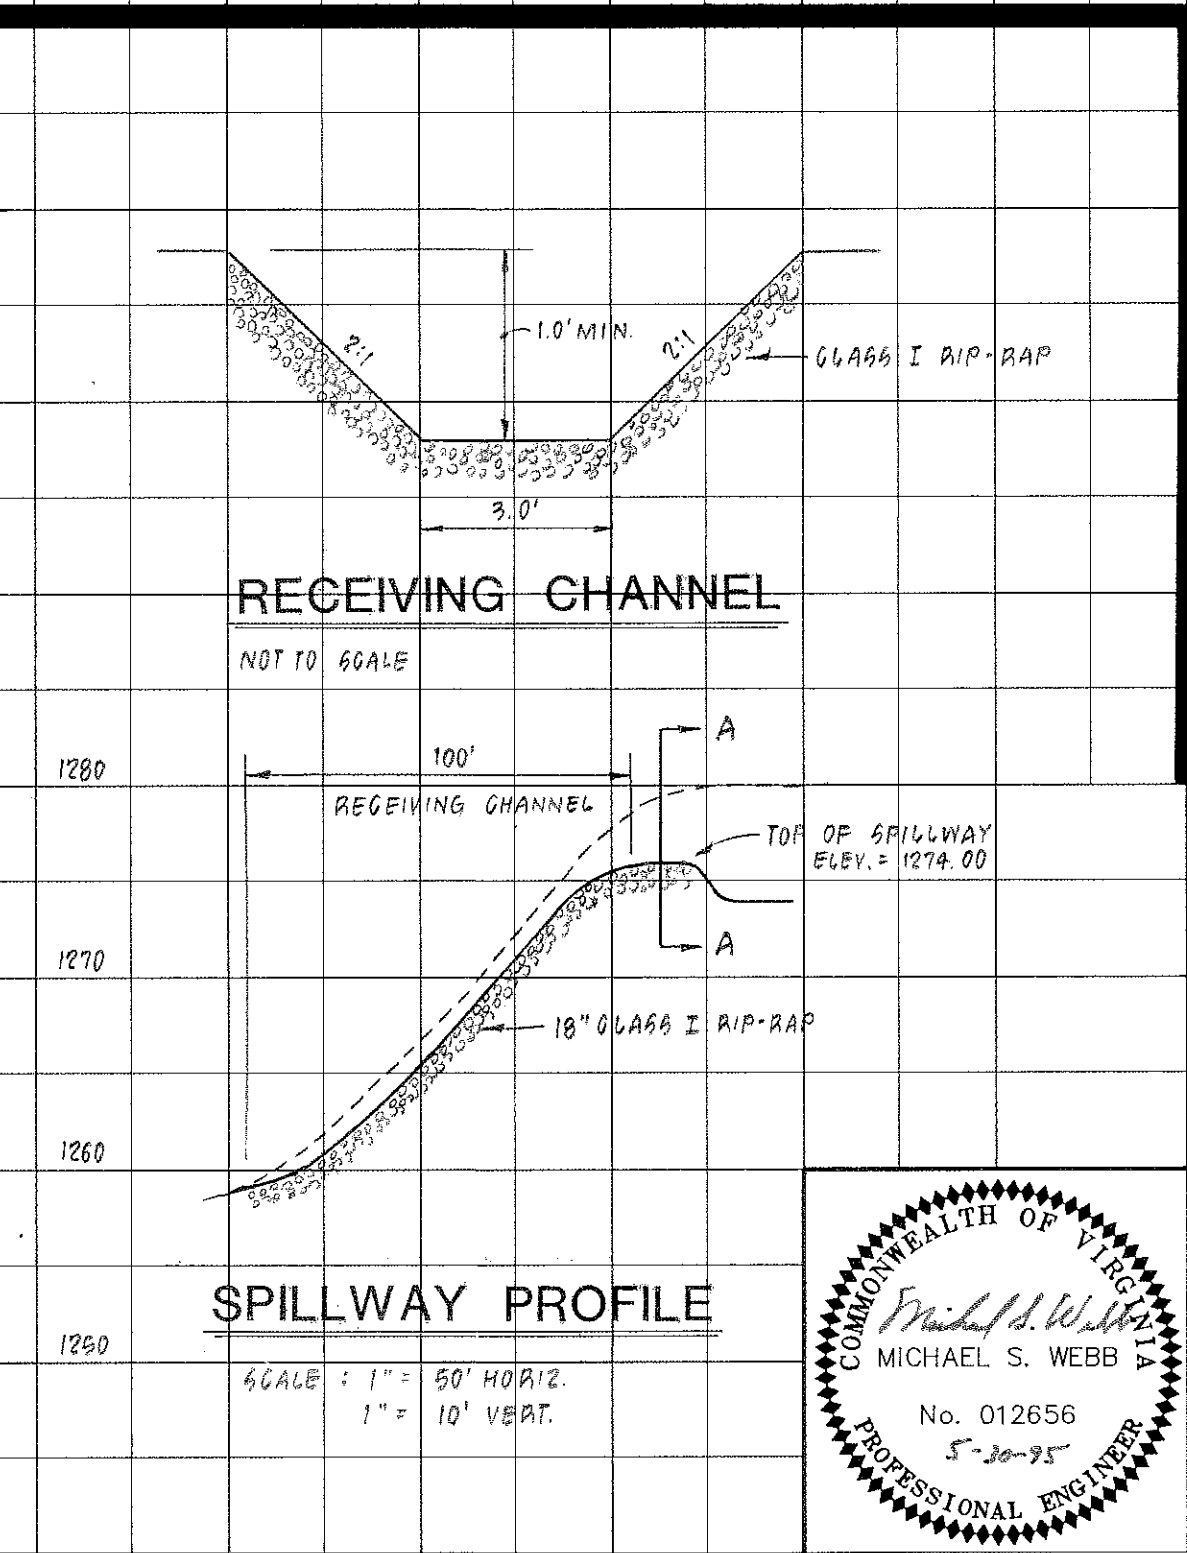
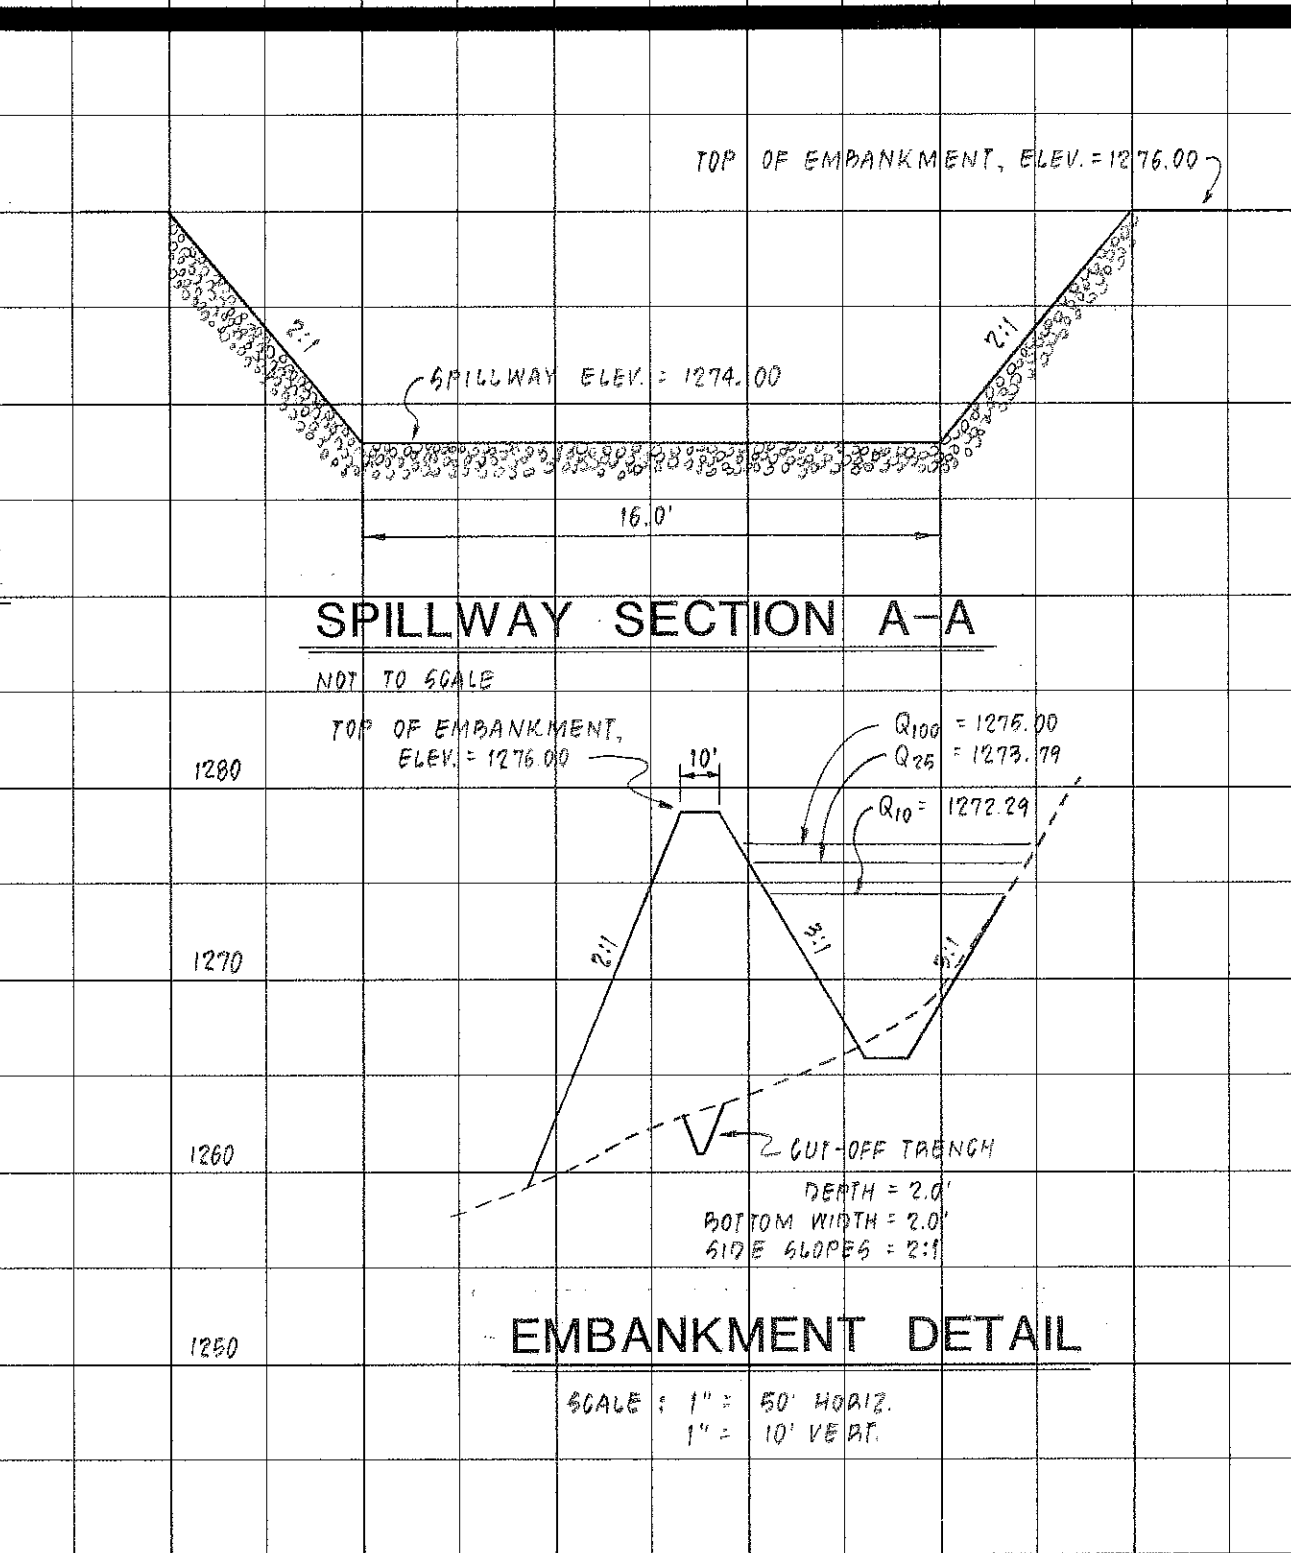
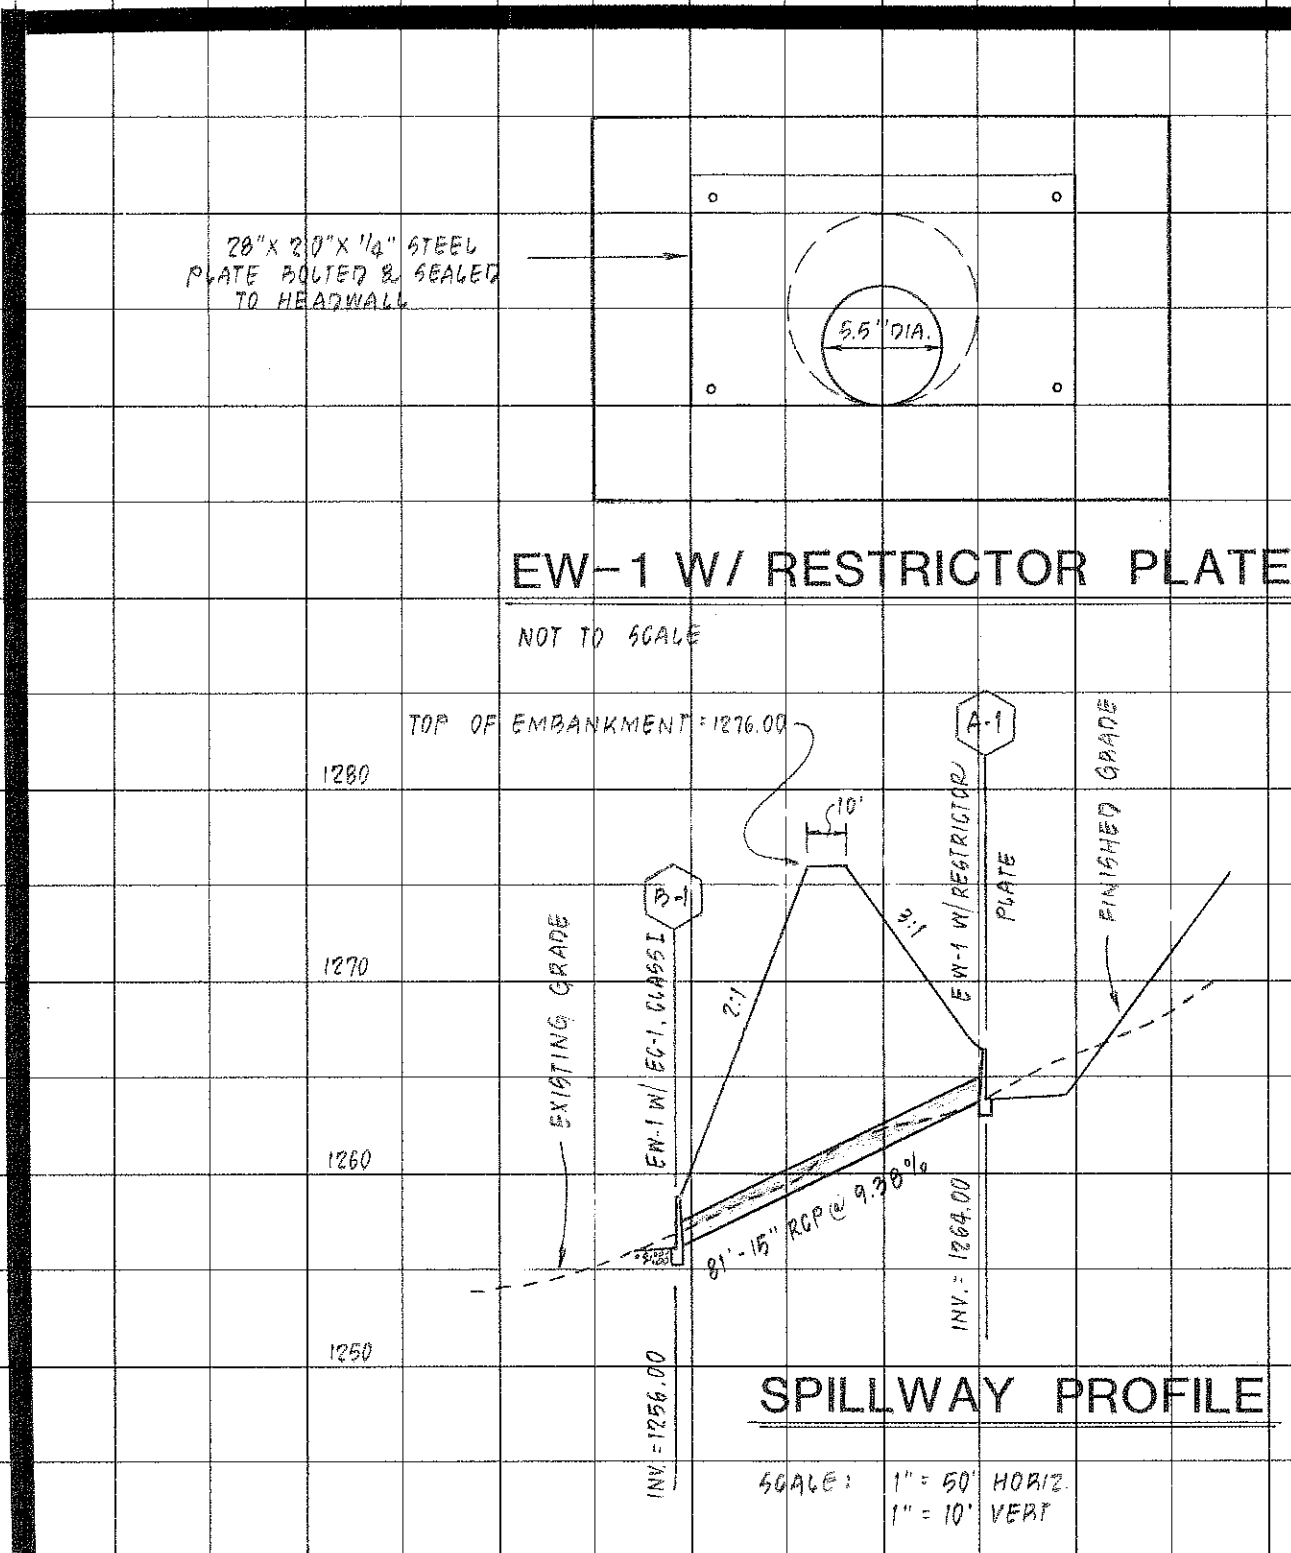
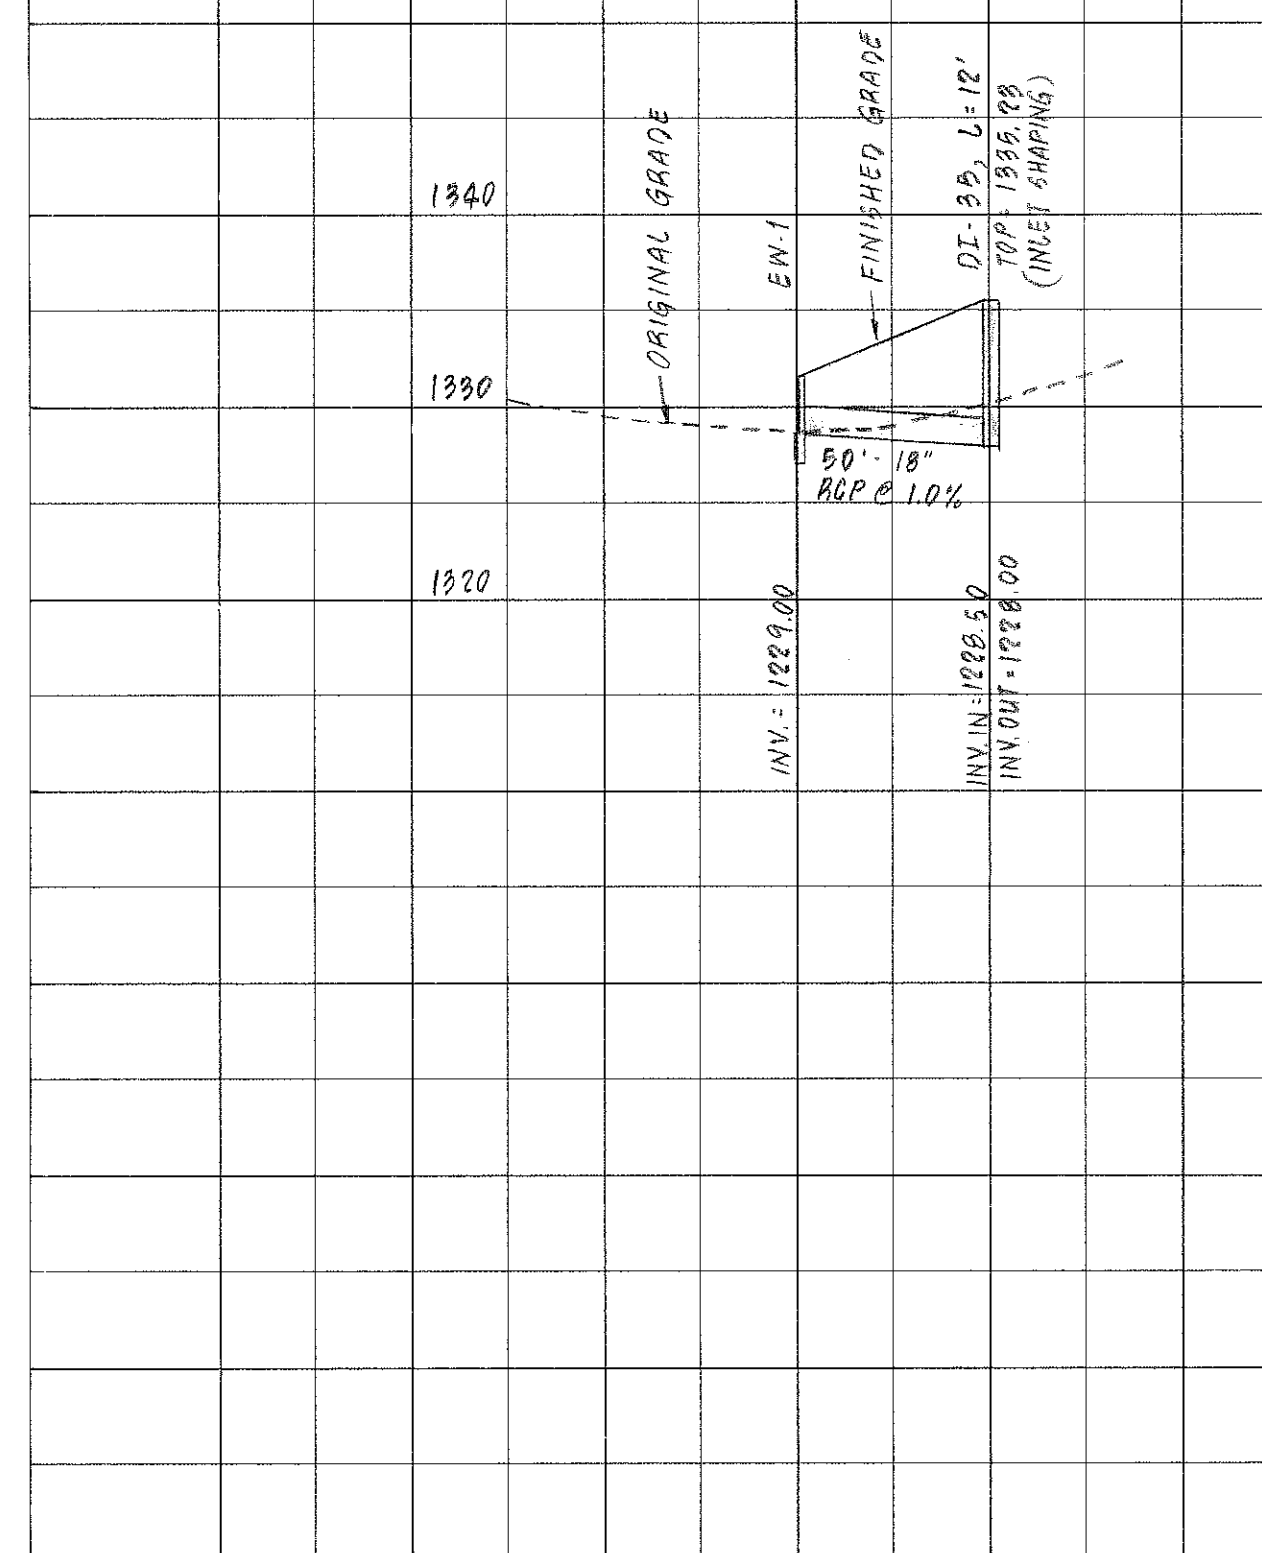


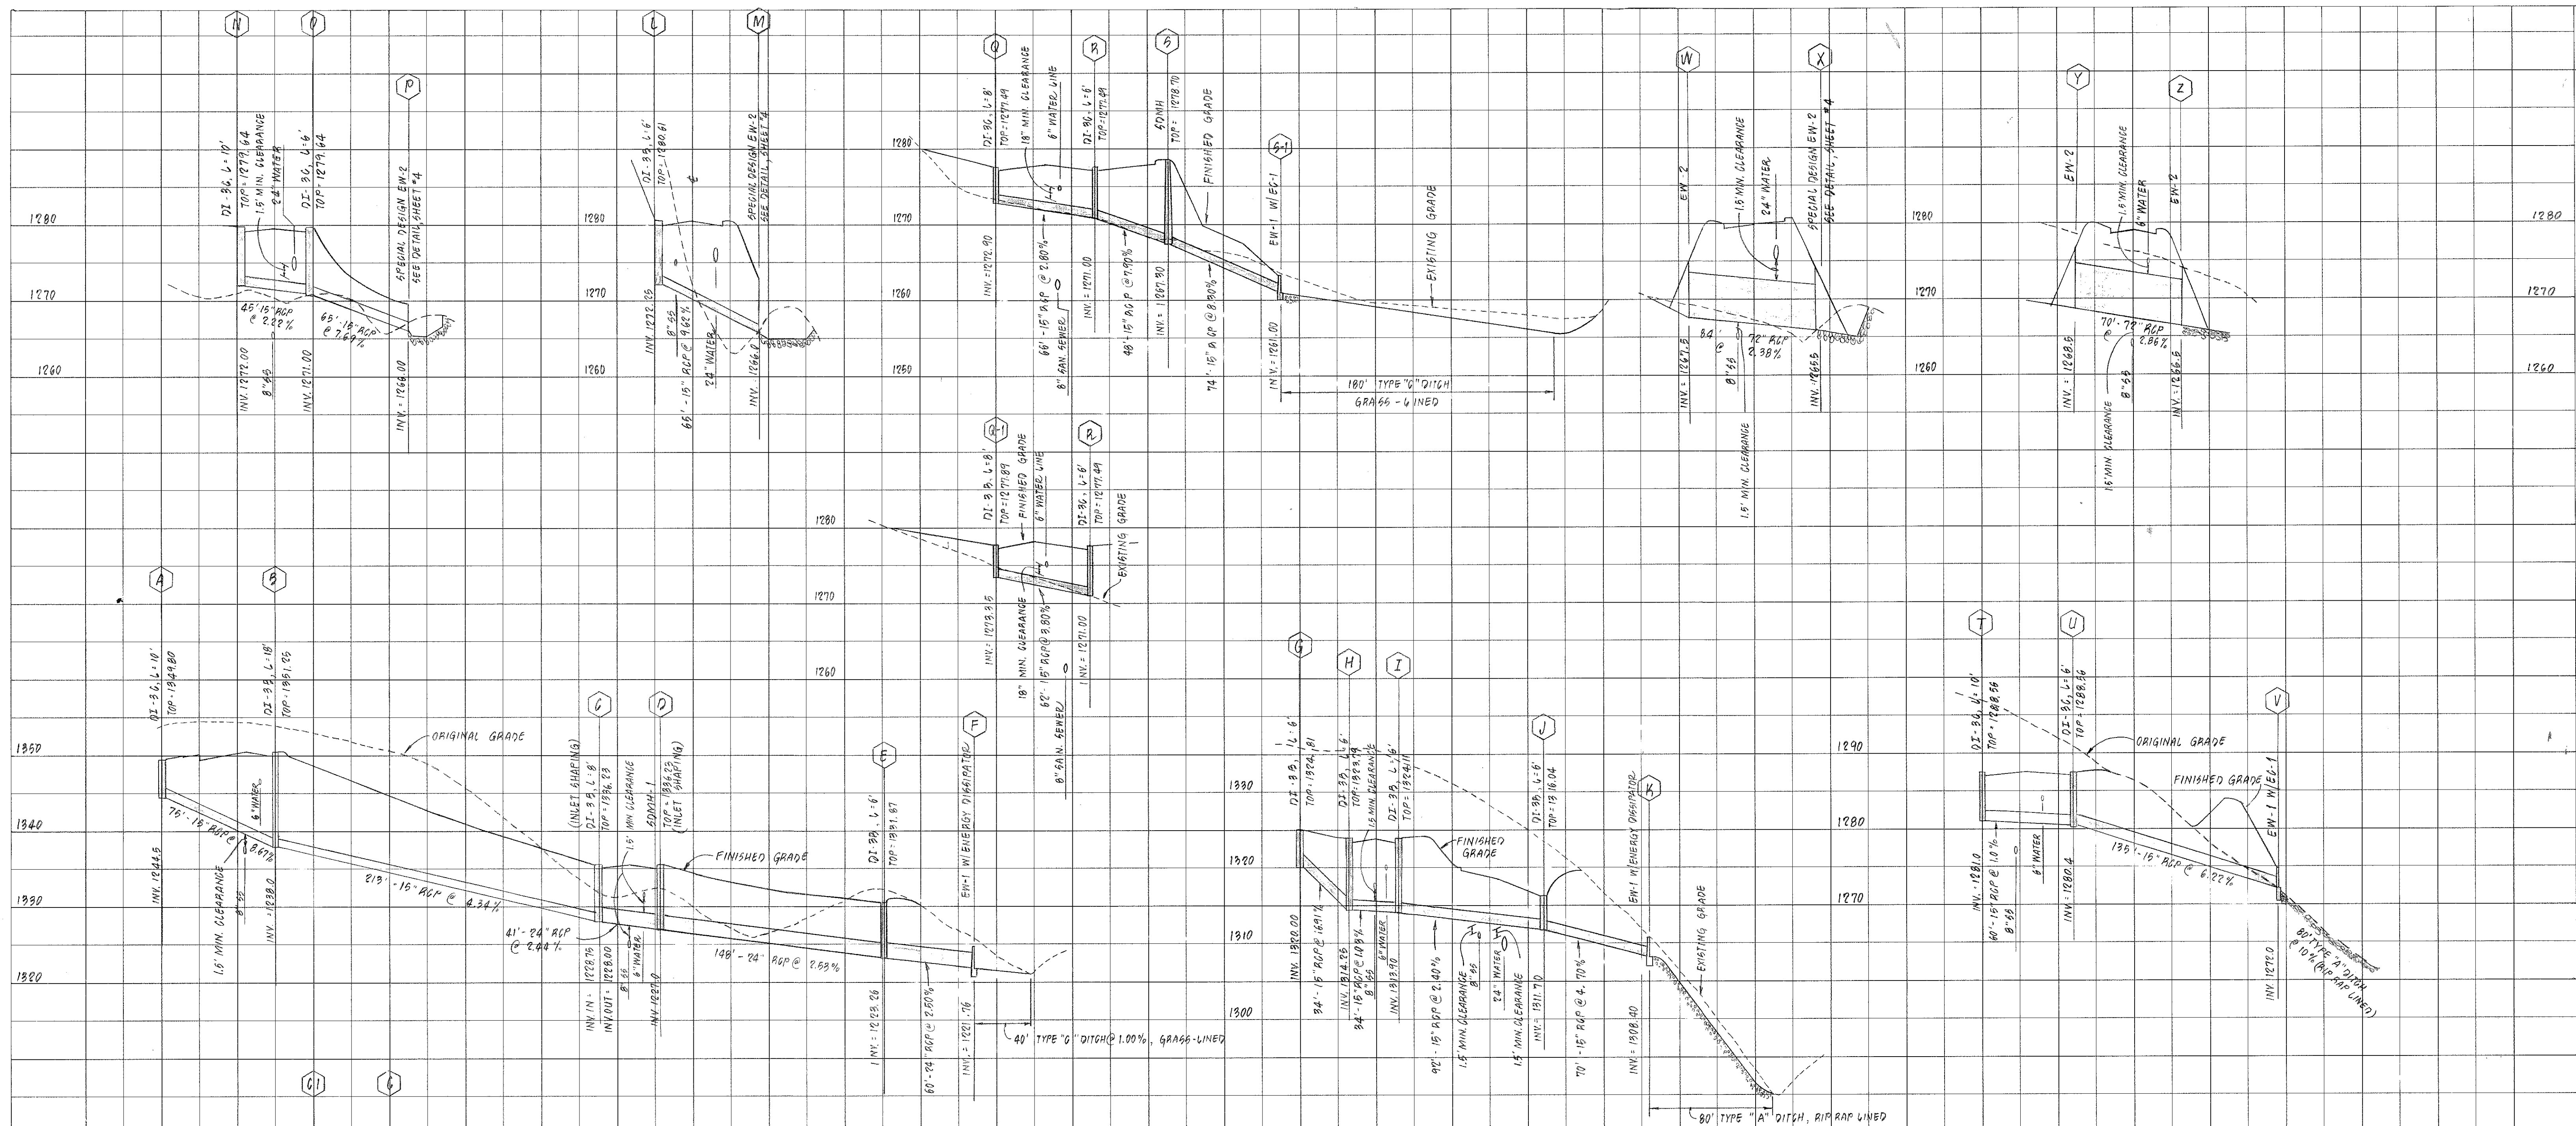

6	5-22-96	RAISED DI TOPS 1' (DI A-E & T-U)
5	4-18-96	REMOVED C-1 TO D-1
4	3-19-96	REVISED DETENTION POND DETAILS
3	1-19-96	REVISED STORM DRAIN 4-1, 5, R, Q, Q-1
2	12/4/95	FLORALEIGH LANE TO FLORA DRIVE
1	7/14/95	CHANGED STREET NAME TO FLORALEIGH LANE
REVISION	DATE	DESCRIPTION
DESIGNED	WAS	STORM SEWER PROFILES & DETENTION POND DETAILS FOR
DRAWN	VWB	"HANGING ROCK ESTATES"
CHECKED	MSW	PREPARED FOR:
		J. ROBERT CARLTON
		CATAWBA MAGISTERIAL DISTRICT
		ROANOKE COUNTY, VIRGINIA
		LUMSDEN ASSOCIATES, P.C.
		ENGINEERS-SURVEYORS-PLANNERS
		ROANOKE, VIRGINIA
		SCALE: HORIZ. 1"=50'
		VERT. 1"=10'
		DATE: 23 JUNE 1995
		SHEET 12 OF 18