


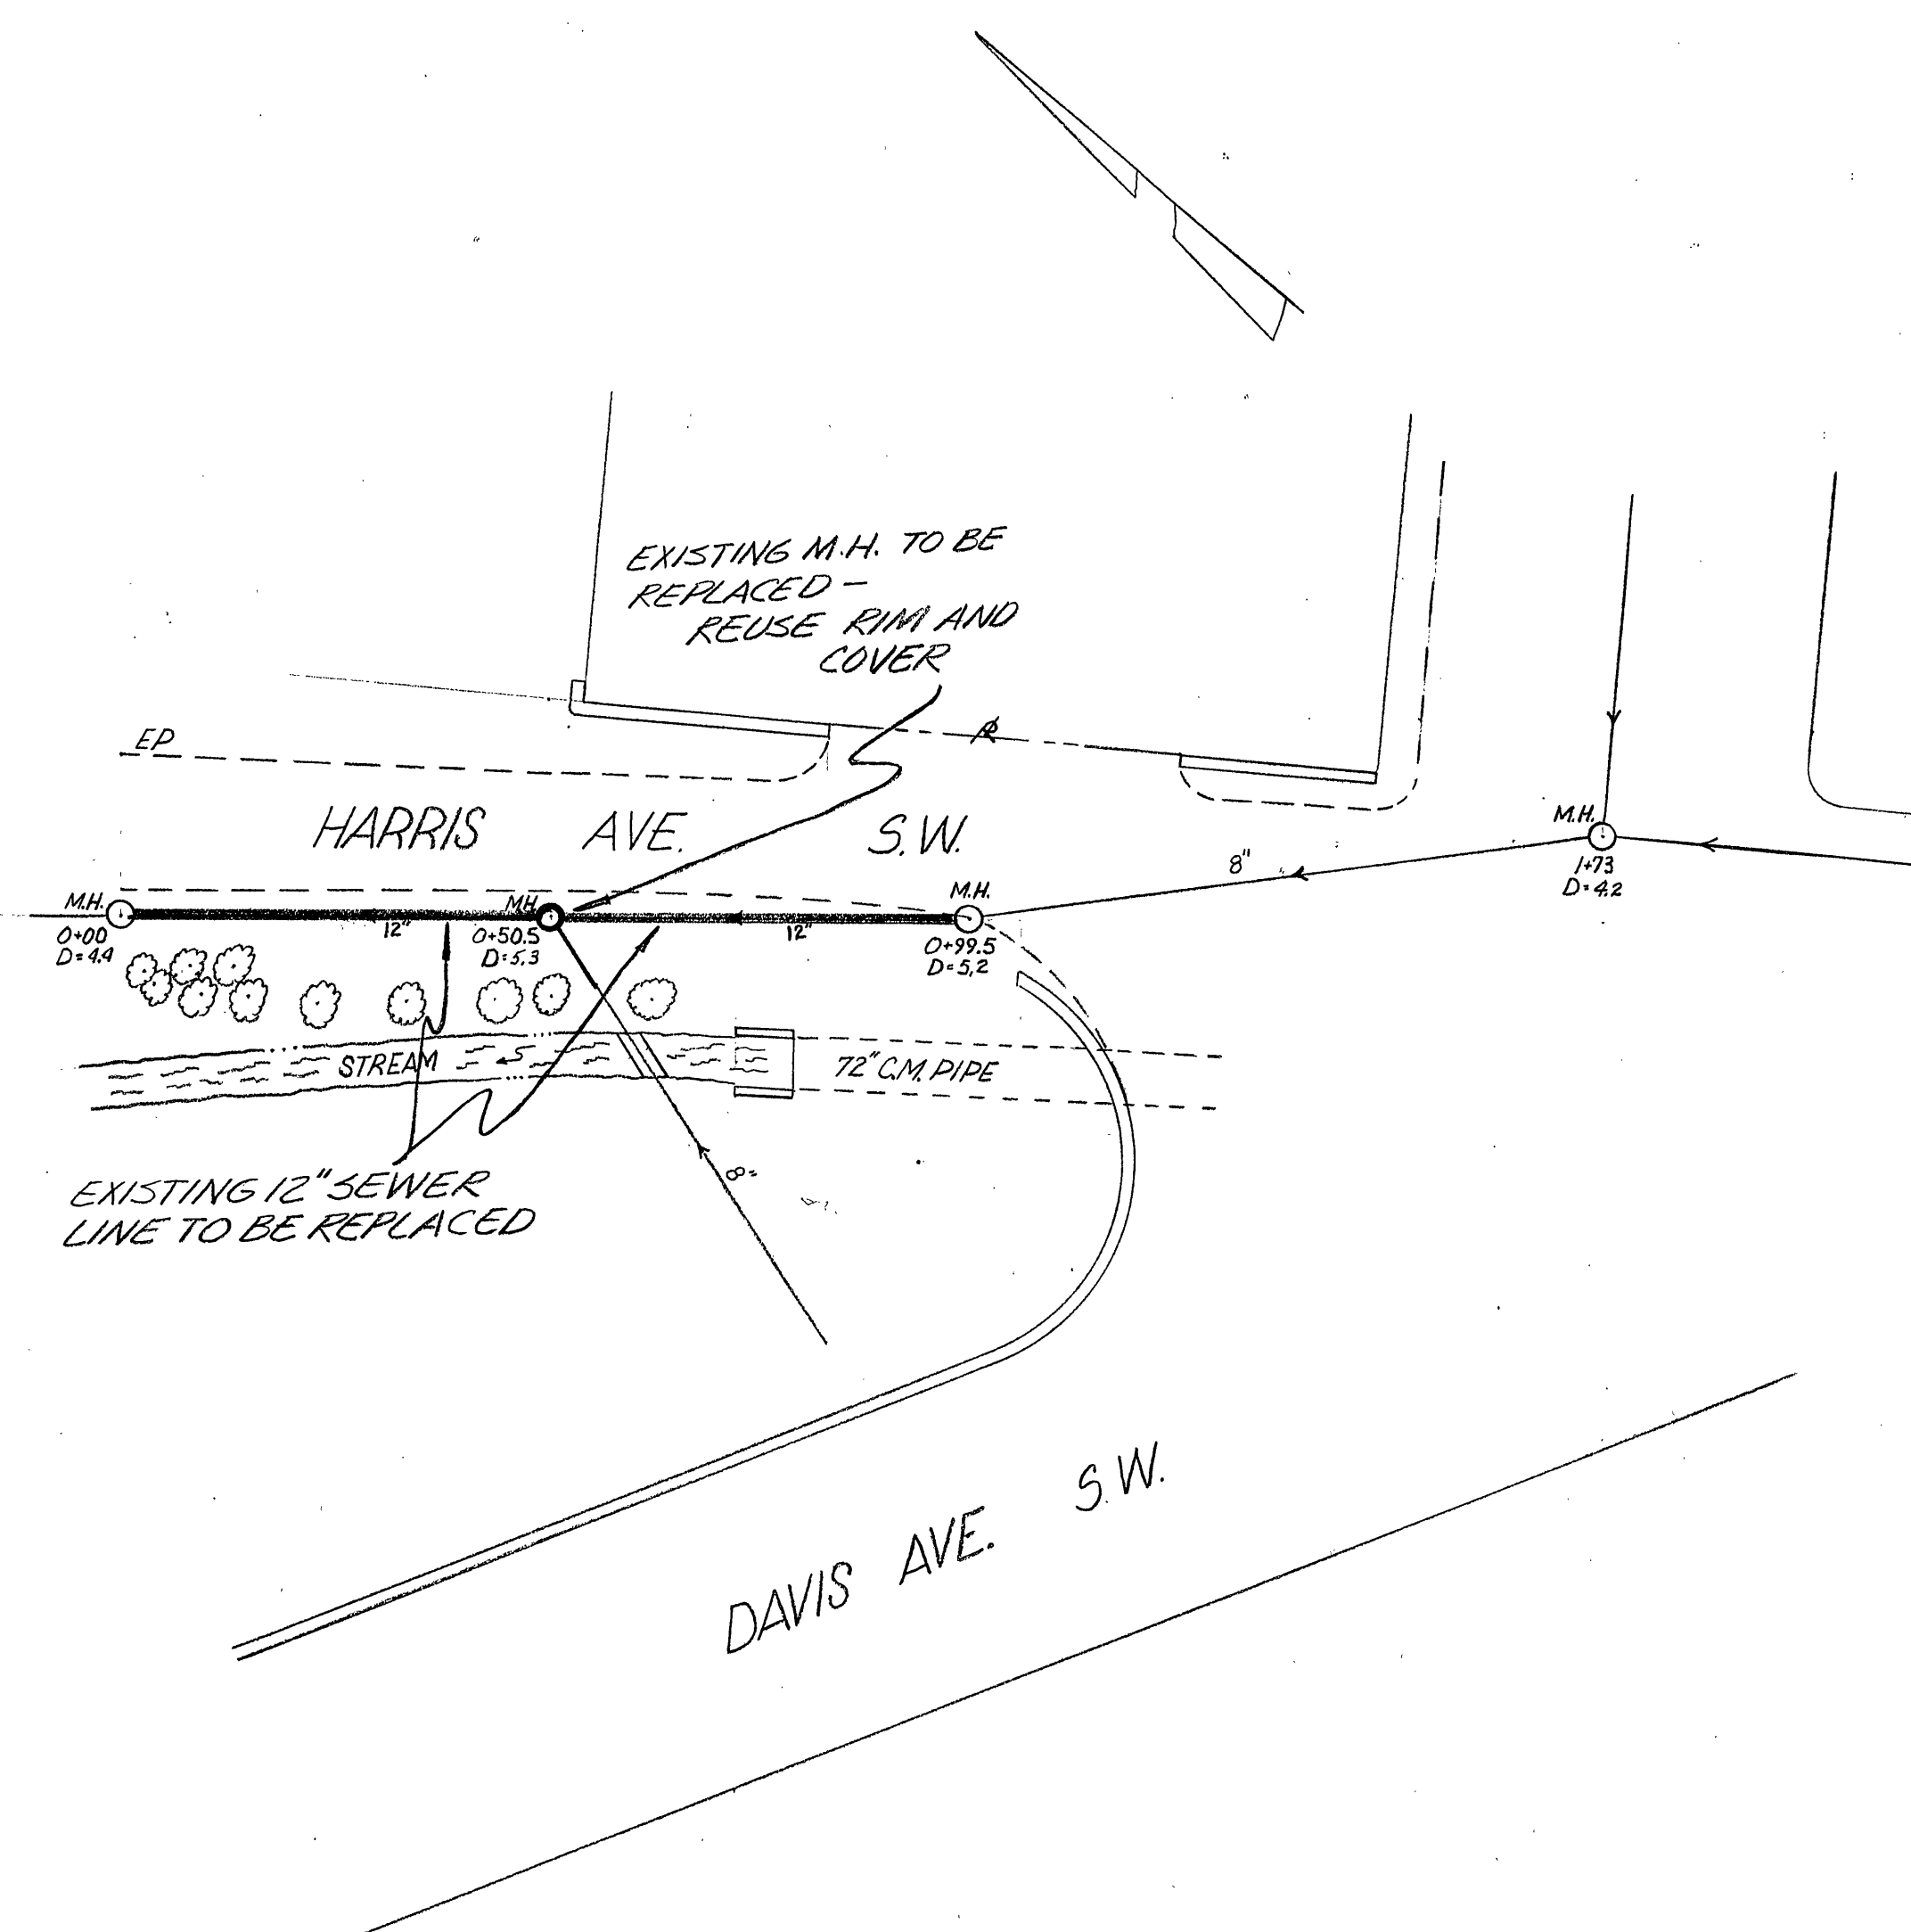

MATERIALS NEEDED

- 12" PIPE - 100 FT.
- STD M.H. 2 - 1 EA.
- 8" PIPE (REPLACE CONNECTION) - 10 FT.

FB-526

HARRIS AVE. SEWER
REPLACEMENT

PLAN NO. 5573

MAP 165