


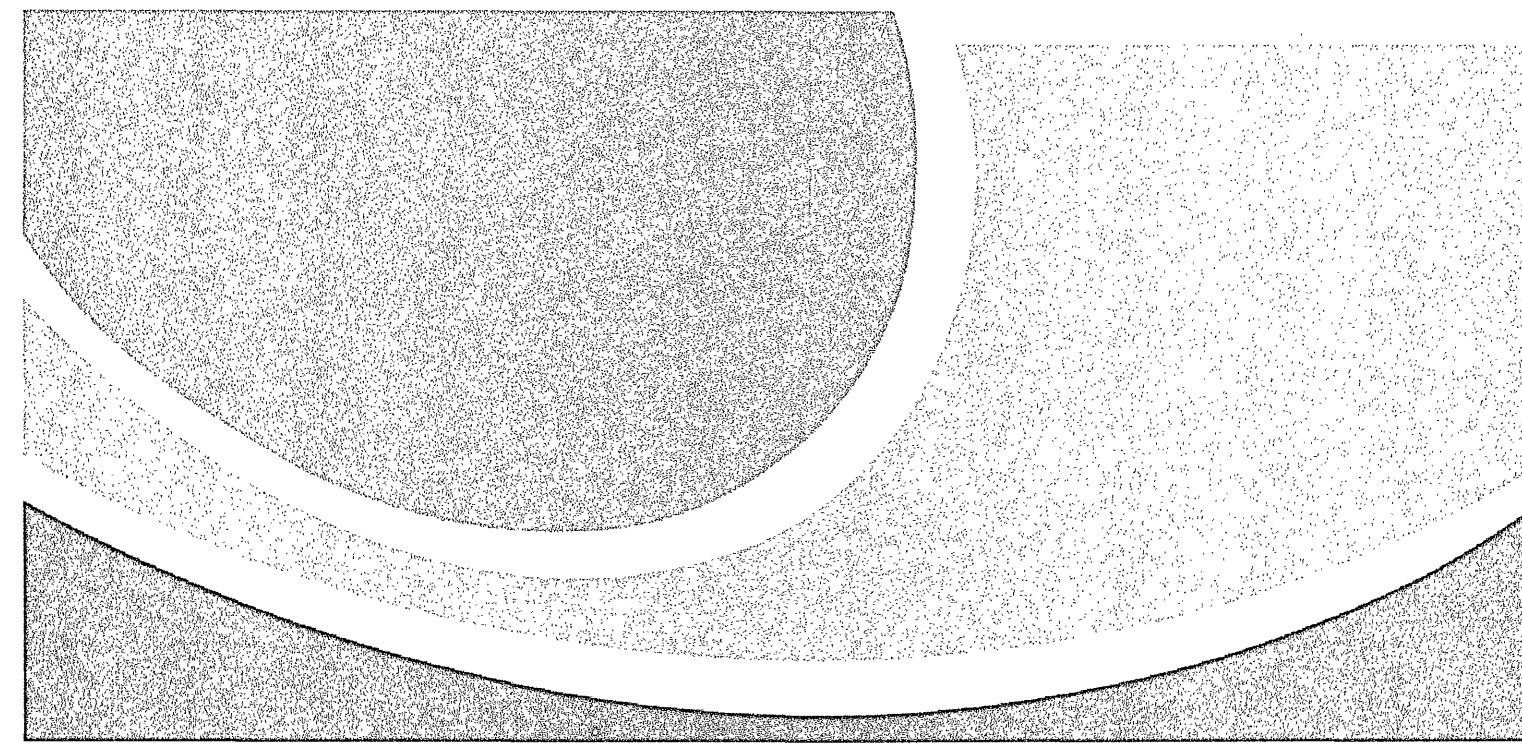


WESTERN VIRGINIA WATER AUTHORITY

ENGINEERING SERVICES
601 S JEFFERSON ST, SUITE 300
ROANOKE, VA 24011
540-853-5700

HARRISON AREA WATERLINE REPLACEMENT PHASE 2

CONSTRUCTION SEQUENCE

1. REPLACE 2-INCH WATERLINE IN HARRISON AVE.
2. INSTALL 8-INCH WATERLINE IN 8TH ST FROM MOORMAN AVE TO MCDOWELL AVE.
3. INSTALL 6-INCH WATERLINES IN MADISON AVE, 7TH ST, AND MCDOWELL AVE.
4. REPLACE 2-INCH WATERLINE IN 7TH ST.
3. INSTALL 6-INCH WATERLINE IN MCDOWELL AVE FROM 7TH ST TO 10TH ST.
4. INSTALL 8-INCH WATERLINE IN 10TH ST.

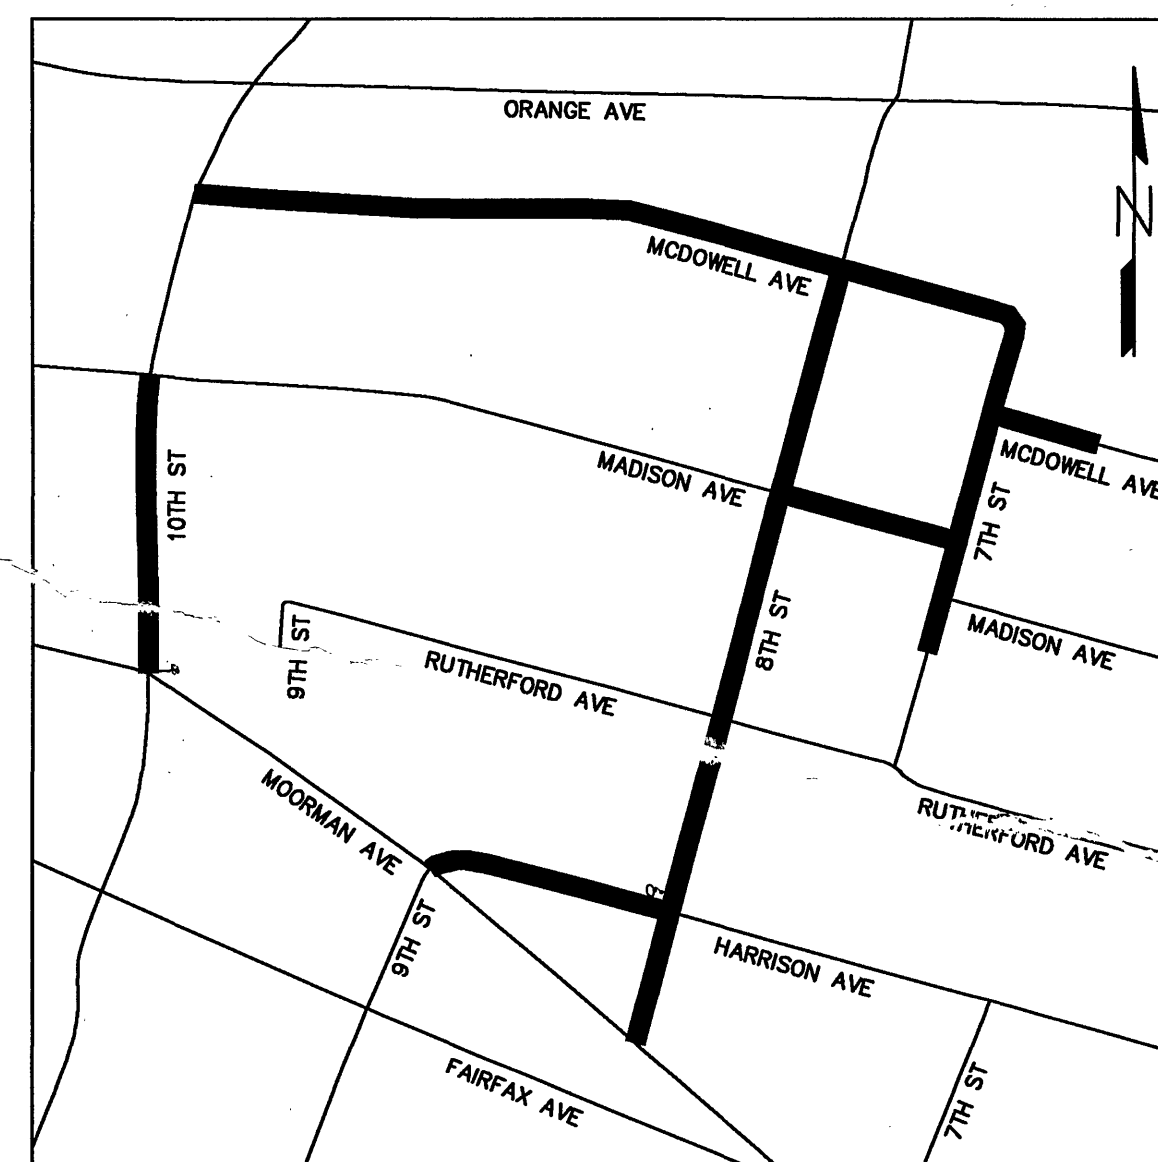

LOCATION MAP
NO SCALE

DRAWING INDEX

SHEET	DRAWING	TITLE
1	L1	COVER SHEET AND LOCATION MAP
2	C1	PLAN
3	C2	PLAN
4	C3	PLAN
5	C4	PLAN
6	C5	PLAN
7	D1	DETAILS AND NOTES

APRIL 13, 2007
WVWA ID #6ZZKUP

853-2411