


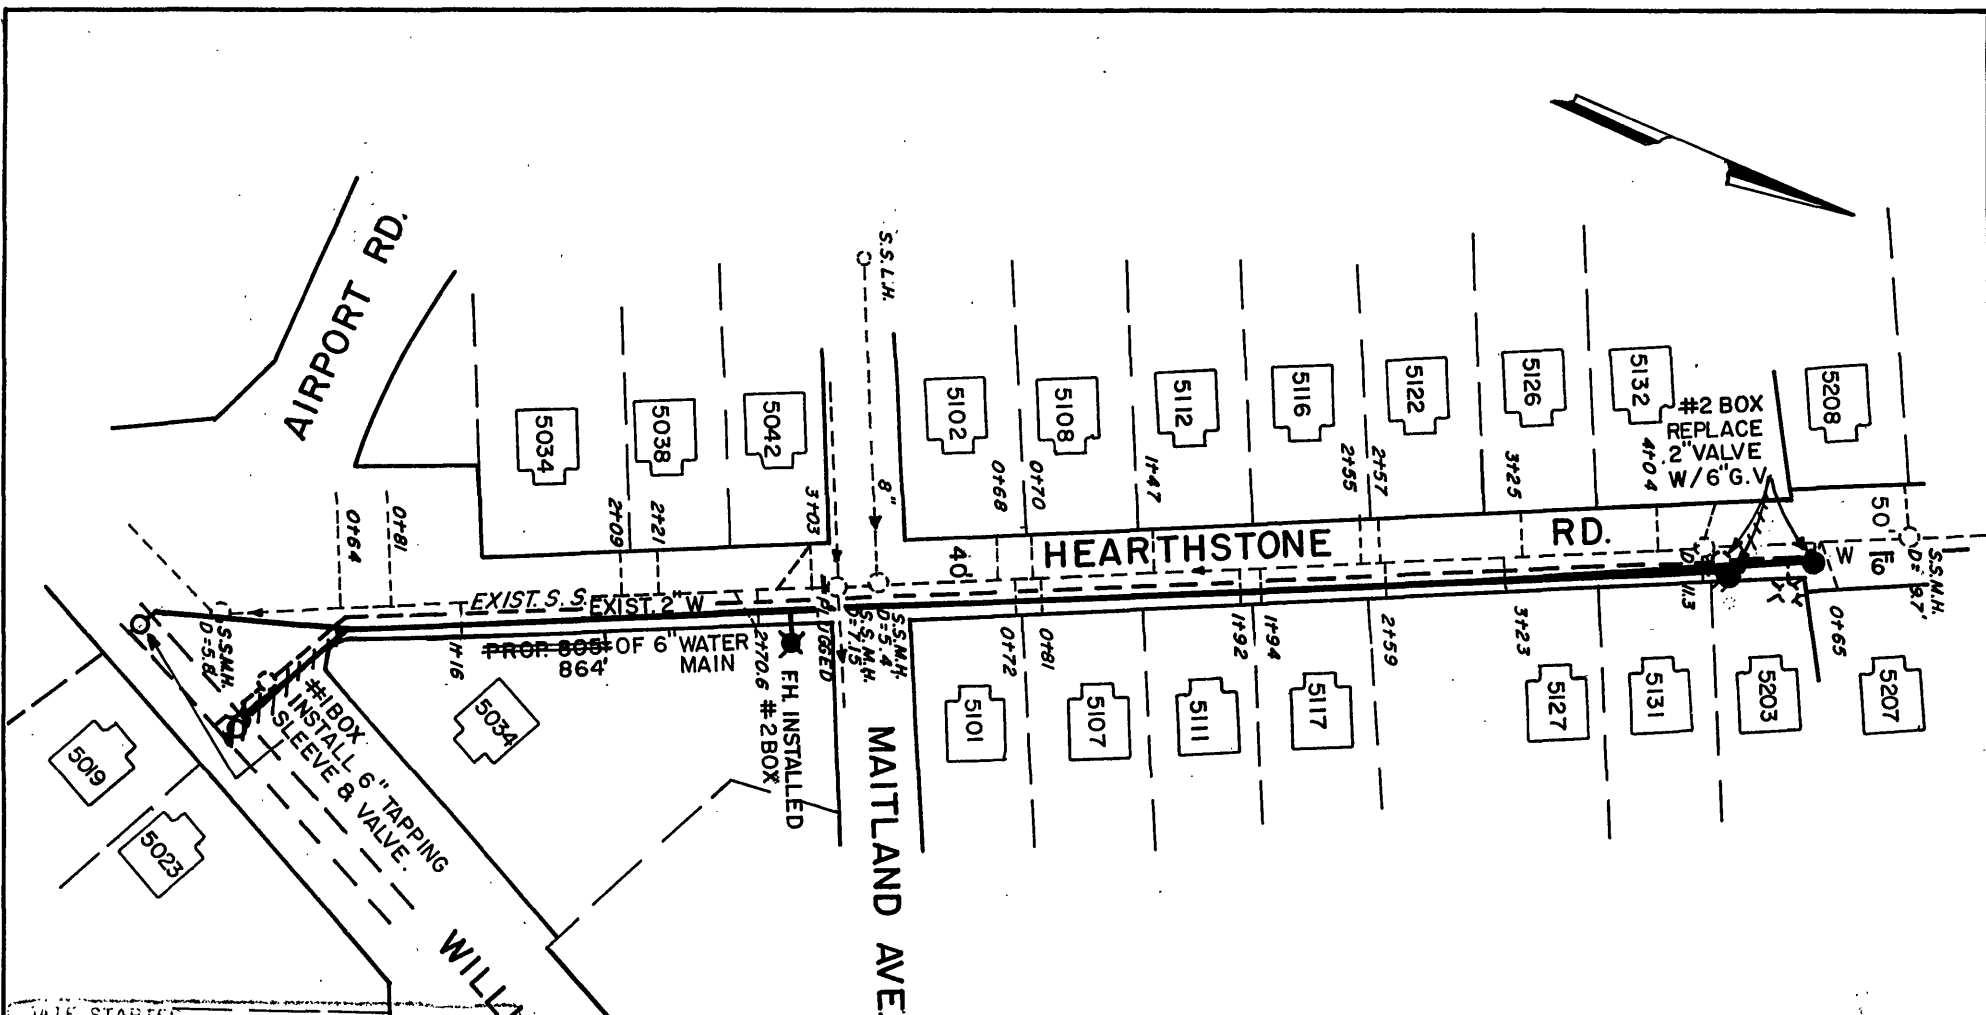

DATE STARTED		11-12-93	
DATE COMP.		12-16-93	
FEET MAIN	SIZE	VALVE	VAULT BOX
864'	6"	2	1
F. H. COMP.	1		
F. H. STUB ONLY	0		
SERV. INS. BY:			
MAIN INS. BY:		C.O. DAME	
NO. 3/4" SERV. INS.			
CITY OR CO.		CITY	
DEPT. INSP.		U.L.S.	

NOTES:

- 2" MAIN TO BE ABANDONED FROM WILLIAMSON RD. TO EXIST. 6"
- ALL EXIST. UTILITIES SHALL BE ASCERTAINED IN THE FIELD PRIOR TO CONSTRUCTION.

WATER DEPARTMENT	
ROANOKE	VIRGINIA
HEARTHSTONE RD. & WILLIAMSON RD., N.W.	
SCALE: 1"=100'	11/22/93
DATE: 11/8/93	DIRECTOR UTILITIES & OPERATIONS DATE
DIST. MAP: 219	William J. Clark 11/29/93
PLAN NO.: 93-15	DIRECTOR OF PUBLIC WORKS DATE

[Signature]
MANAGER UTILITY LINE SERVICES