


+ 6" Hyd stub
and valve

+ Valve

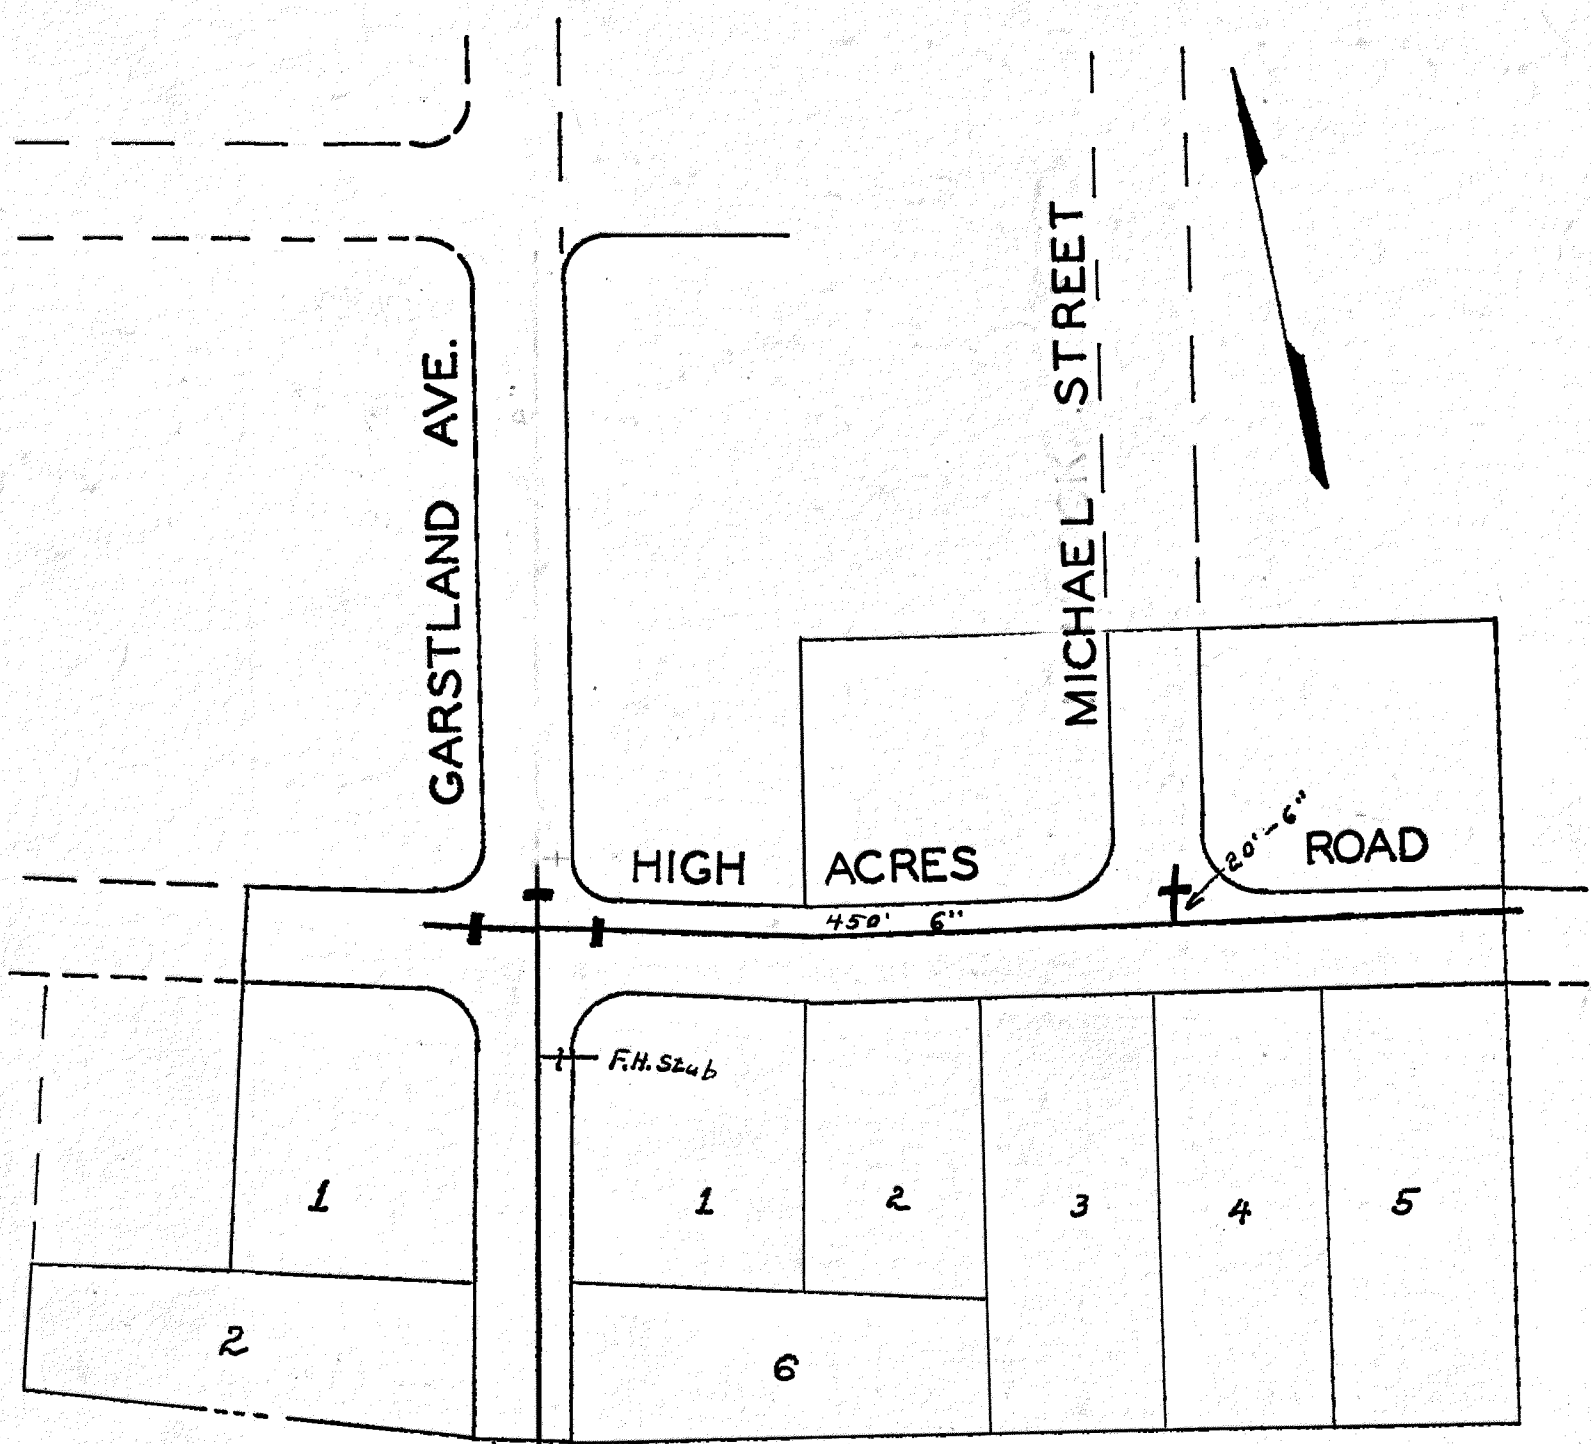

FINAL PLAN FOR WATER SYSTEM MAINS,
VALVES, FIRE HYDRANTS & SERVICES

APPROVED:

COST:

W. Ruston
MGR. ROANOKE WATER DEPT.

6-22-55
DATE

J.R. Hildebrand
AGENT FOR ROANOKE PLANNING COMM

June 22, 1955
DATE

W. Clitus Briggs
CITY ENGINEER OF ROANOKE

6-22-55
DATE

W. W. Whitworth
DIRECTOR OF PUBLIC WORKS

6-22-55
DATE

HERSHBERGER
ROAD

22' - 8" Main
6-22-55 R.W.D.
1-8" Dgn V & Vlt.

Proposed 8" 562'

408' to W.P.L. Gilbert Road

W.P.L. GILBERT RD.

DATE COMP.	8-30-55
MAINS INS. BY	Stone & Webber
SERV. INS. BY	
NO. SERV. INS.	0
CITY OR CO.	Big Lick Dist.
DEPT. INSP.	Caldwell

WATER DEPARTMENT
CITY OF ROANOKE VA.
PROPOSED MAINS
HEMLOCK HILLS
PROPERTY OF WILEY M. GARST
SCALE - 1" = 100'
DRAWN BY E.L.A. JUNE, 21, 1955