



WESTVIEW TERRACE

ADDENDA TO SECTION NO. 1 APPROVED
SEE SHEETS 1, 2 AND 3 OF PROPOSED SANITARY
SEWER TO SERVE PROPERTIES OF L.T. & W.W. GILBERT
& W.M. & M.C. GARST.

APPROVED:


SECRETARY OF ROANOKE COUNTY PLANNING COMMISSION DATE

EXECUTIVE DIRECTOR, ROANOKE COUNTY SANITATION AUTHORITY DATE


H. Clinton Broyles 9-2-58
CITY ENGINEER OF ROANOKE, VIRGINIA DATE

J.R. Hildebrand Sept. 2, 1958
AGENT, ROANOKE CITY PLANNING COMMISSION DATE

PLAN	SURVEYED	DATE
NOTE BOOK	FILED	
ALIGNED	CHECKED	
BY	DATE	

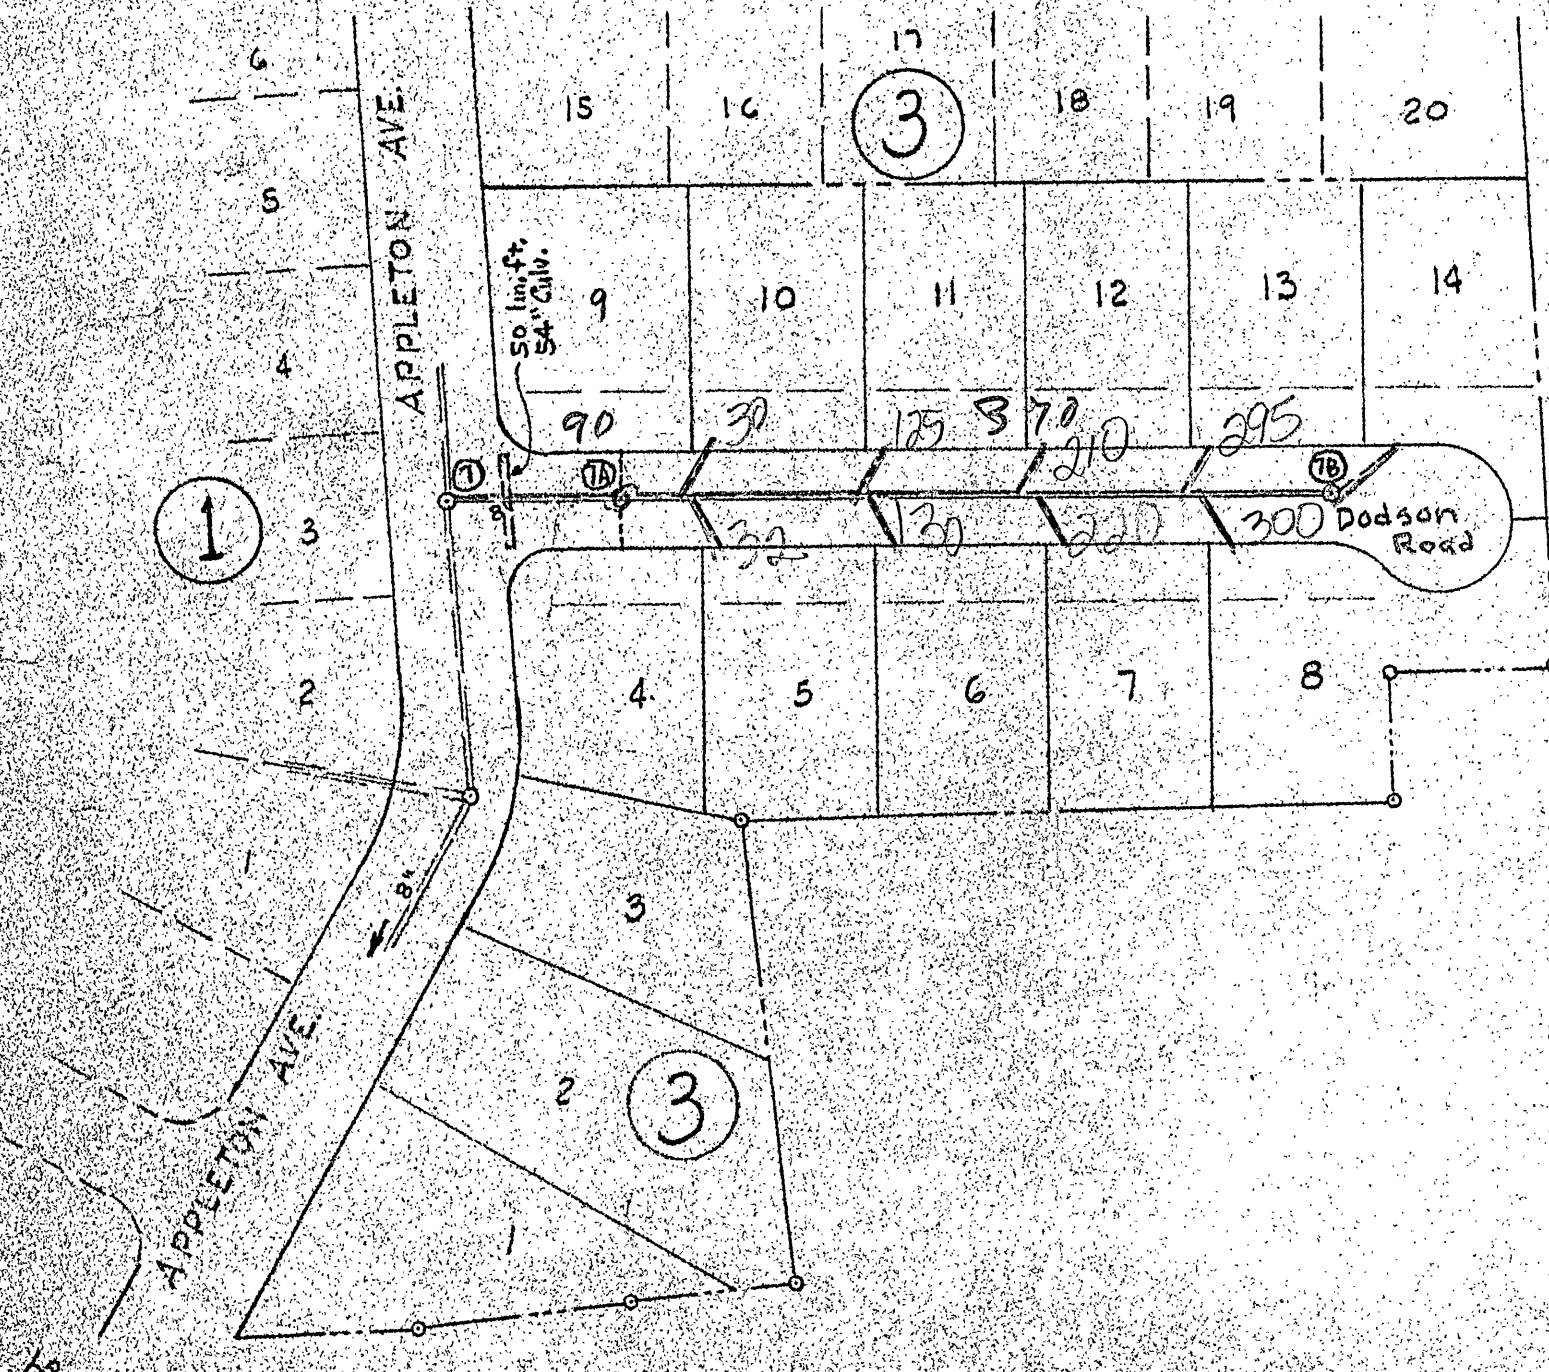

PROFILE	SURVEYED	DATE
NOTE BOOK	FILED	
ALIGNED	CHECKED	
BY	DATE	

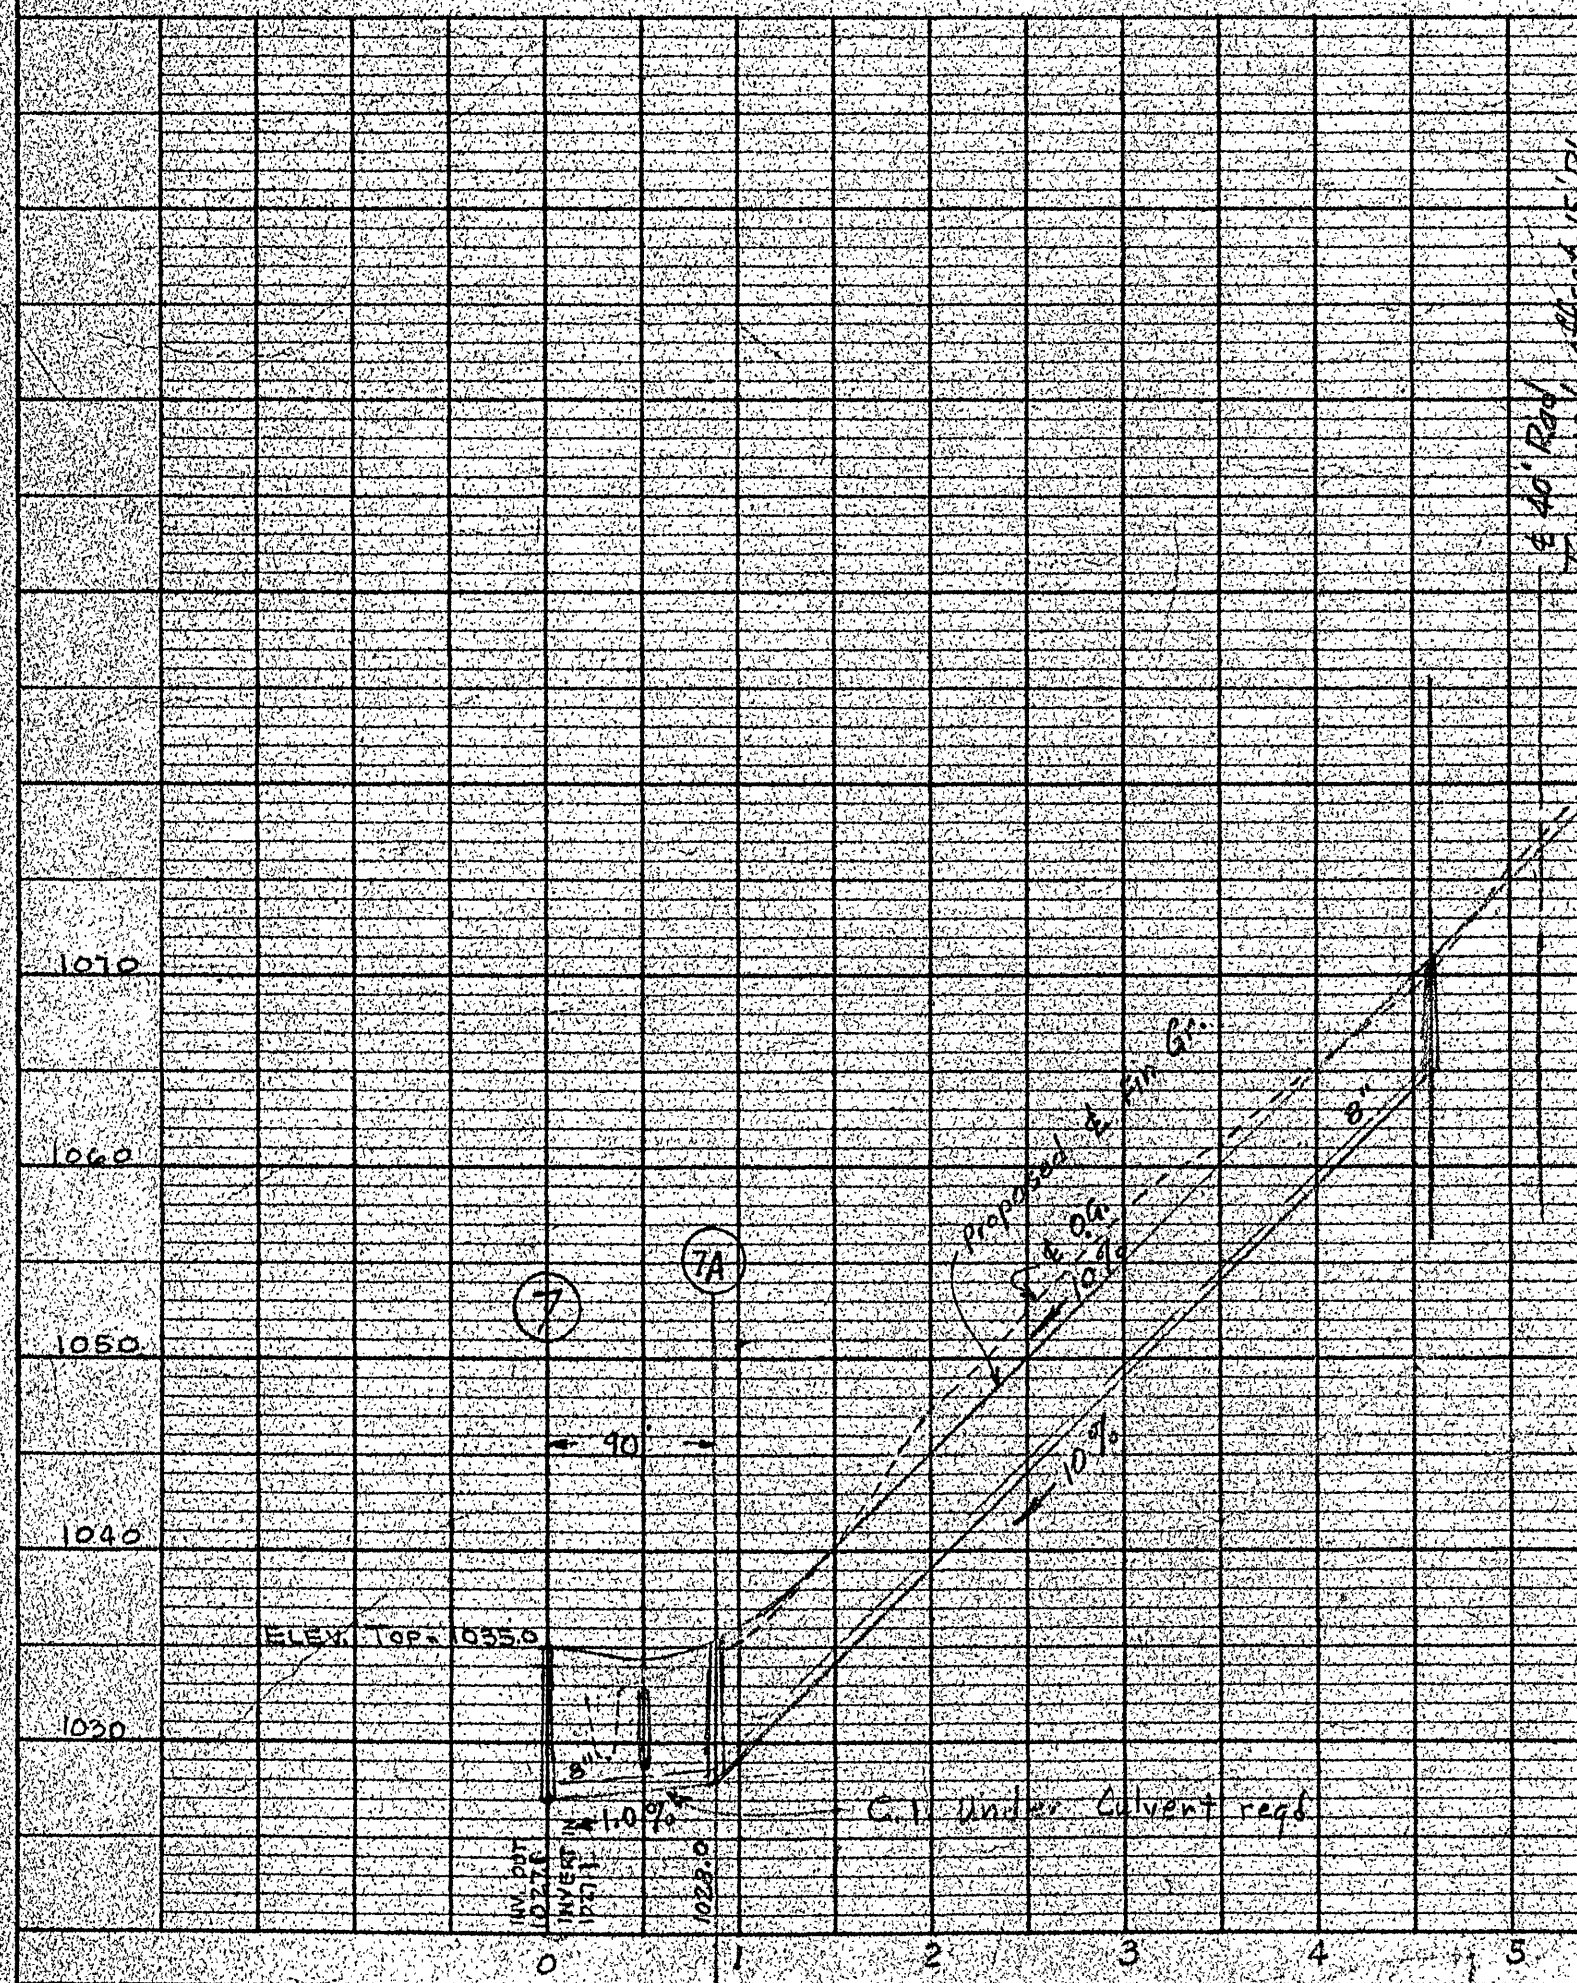

Approved J. Hildebrand
Director Public Works

Note:
Notes, Street Sections etc. on Sheet 1 of 3
Plan & Profile of Proposed Sanitary Sewer Dated
Oct. 24, 1951 Shall apply to this Drawing

APPROVED
Assistant City Engineer Date

SHEET 1A OF 3
PLAN & PROFILE
OF PROPOSED
SANITARY SEWER
WESTVIEW TERRACE
EAST OF PETERS CREEK TO SERVE PROPERTIES OF
L.T. GILBERT & W.W. GILBERT
W.M. GARST & M.C. GARST
ROANOKE COUNTY, VIRGINIA
By C.B. Malcolmson
State Cert. Engrs.

DATE AUG. 19, 1958

SCALE: PLAN 1"=100'
PROFILE 1"=10' VERT.
1"=100' HOR.

P-370-A-1