

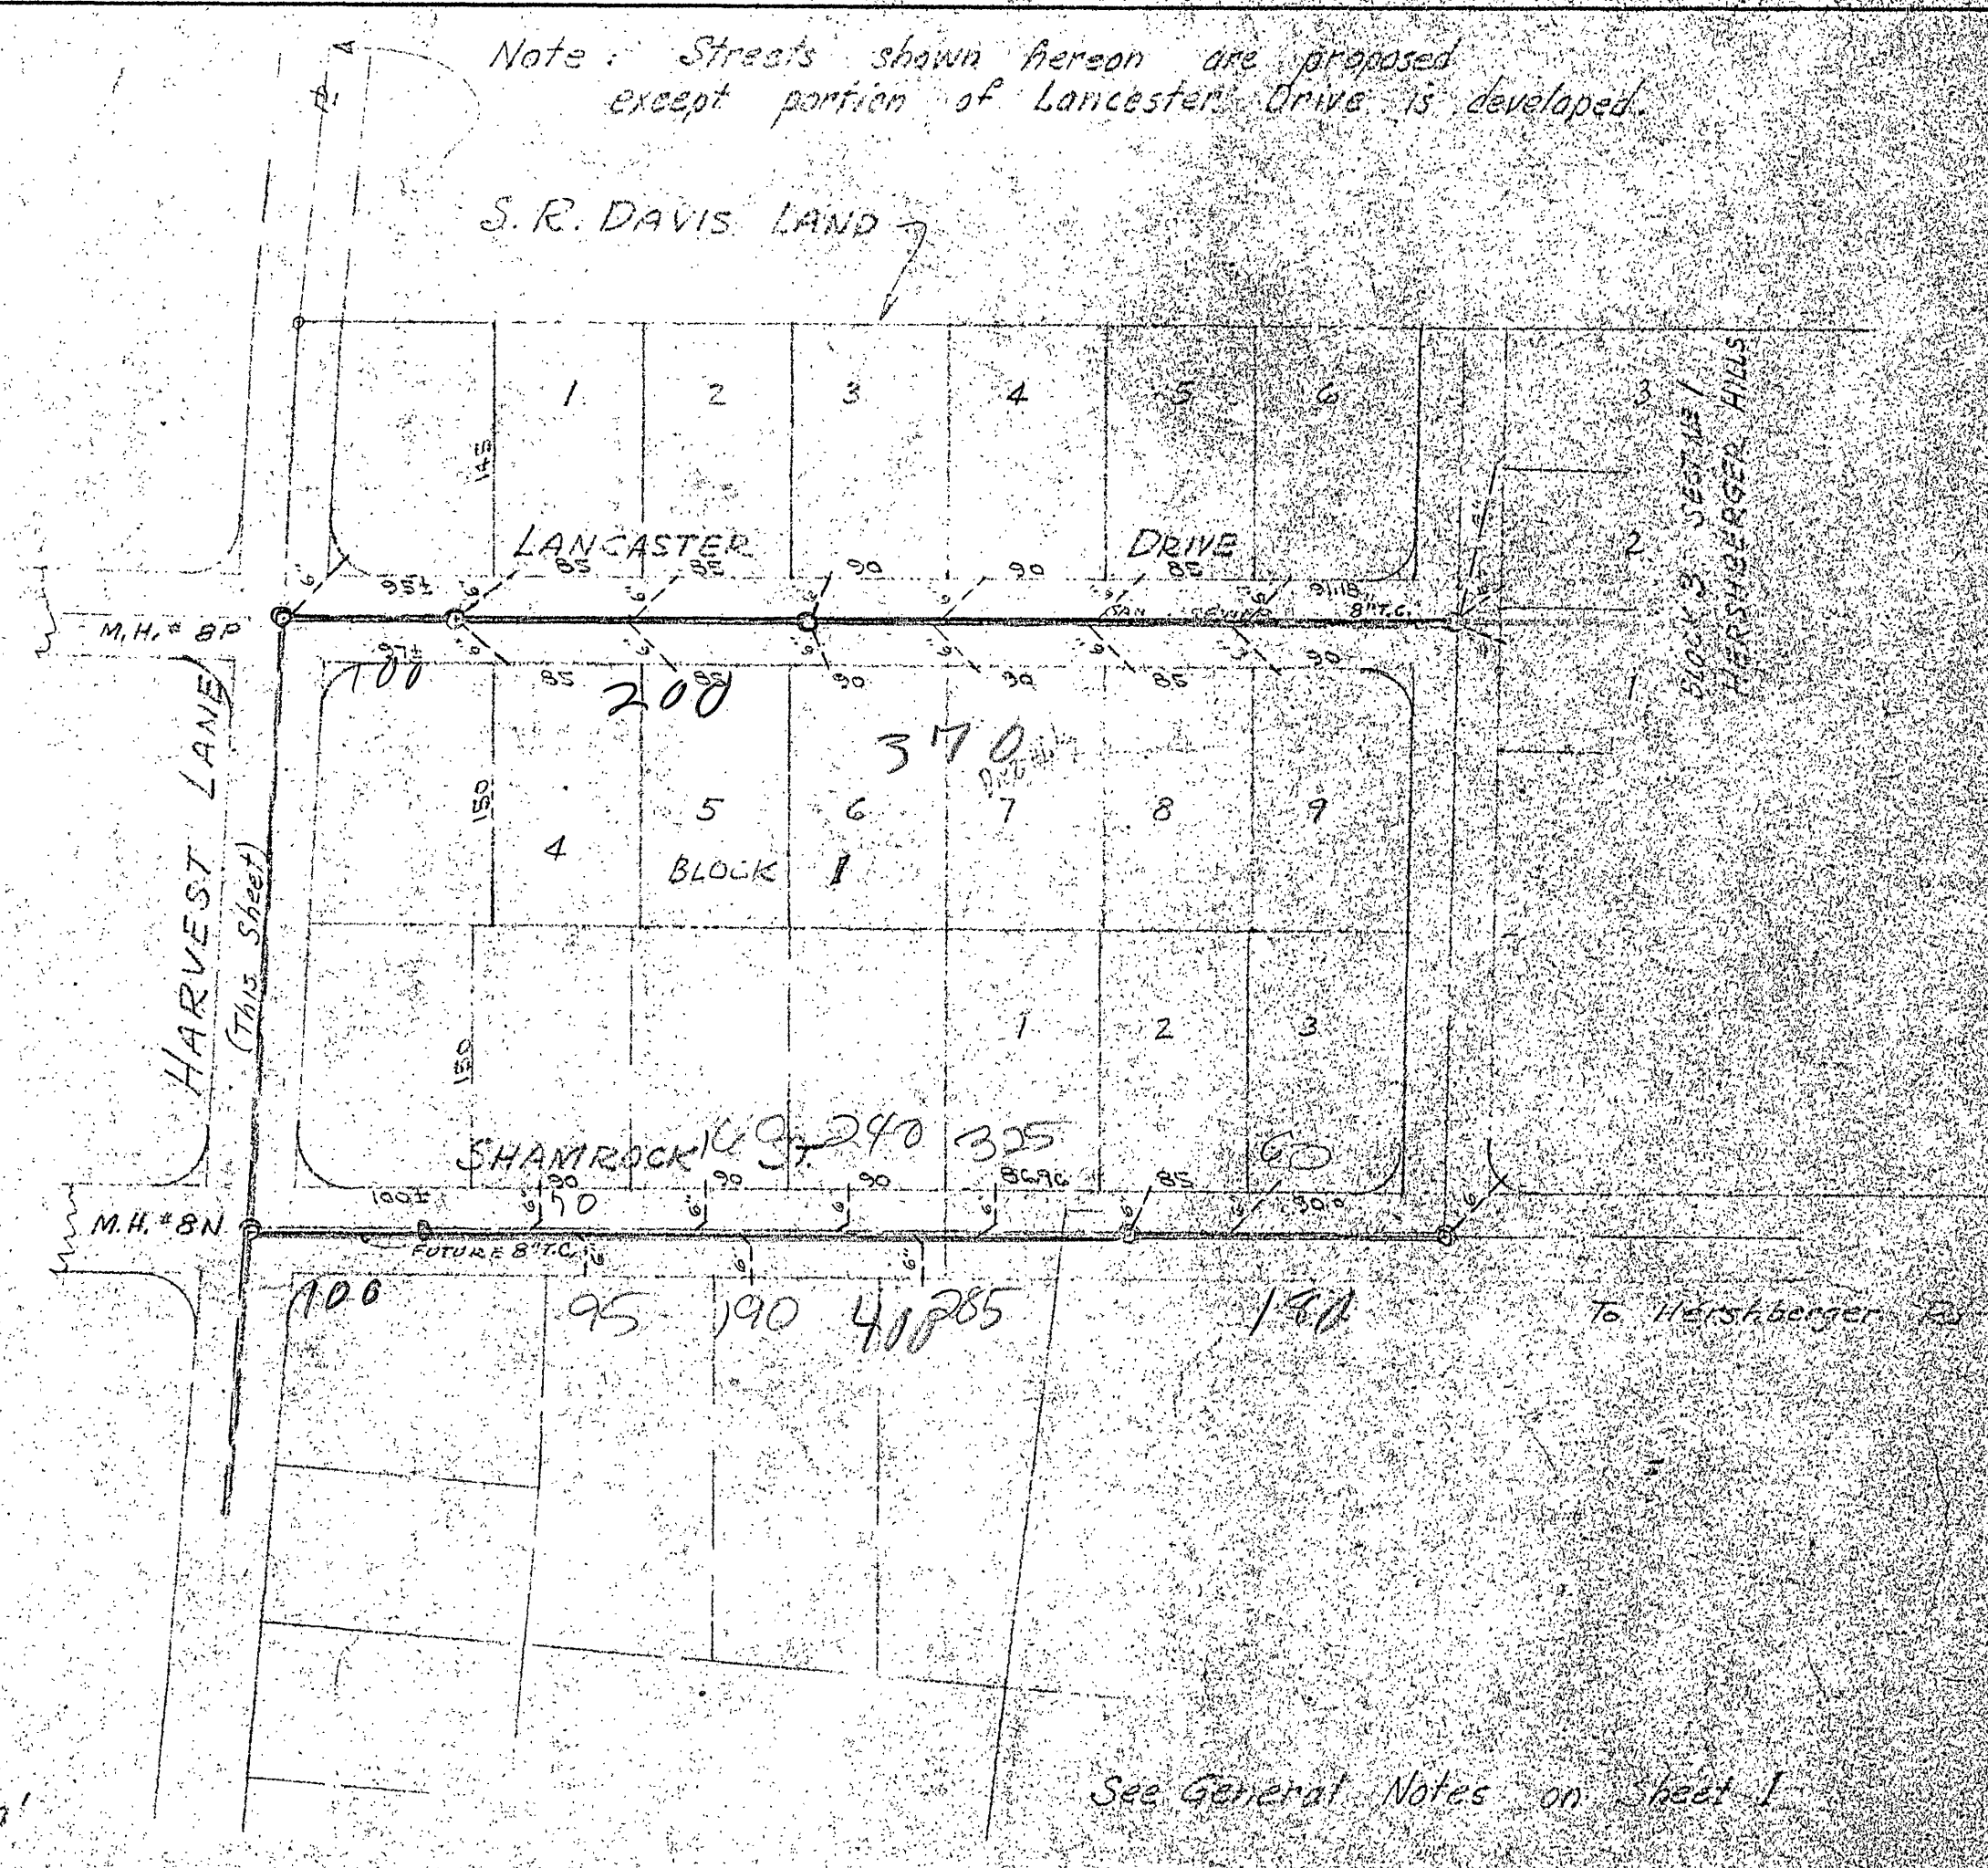


COMM. # 7120

PLAN	DATE
SURVEYED	
PLATTED	
NOTE BOOK	
ALIGNMENT CHECKED	
BY	
NO	

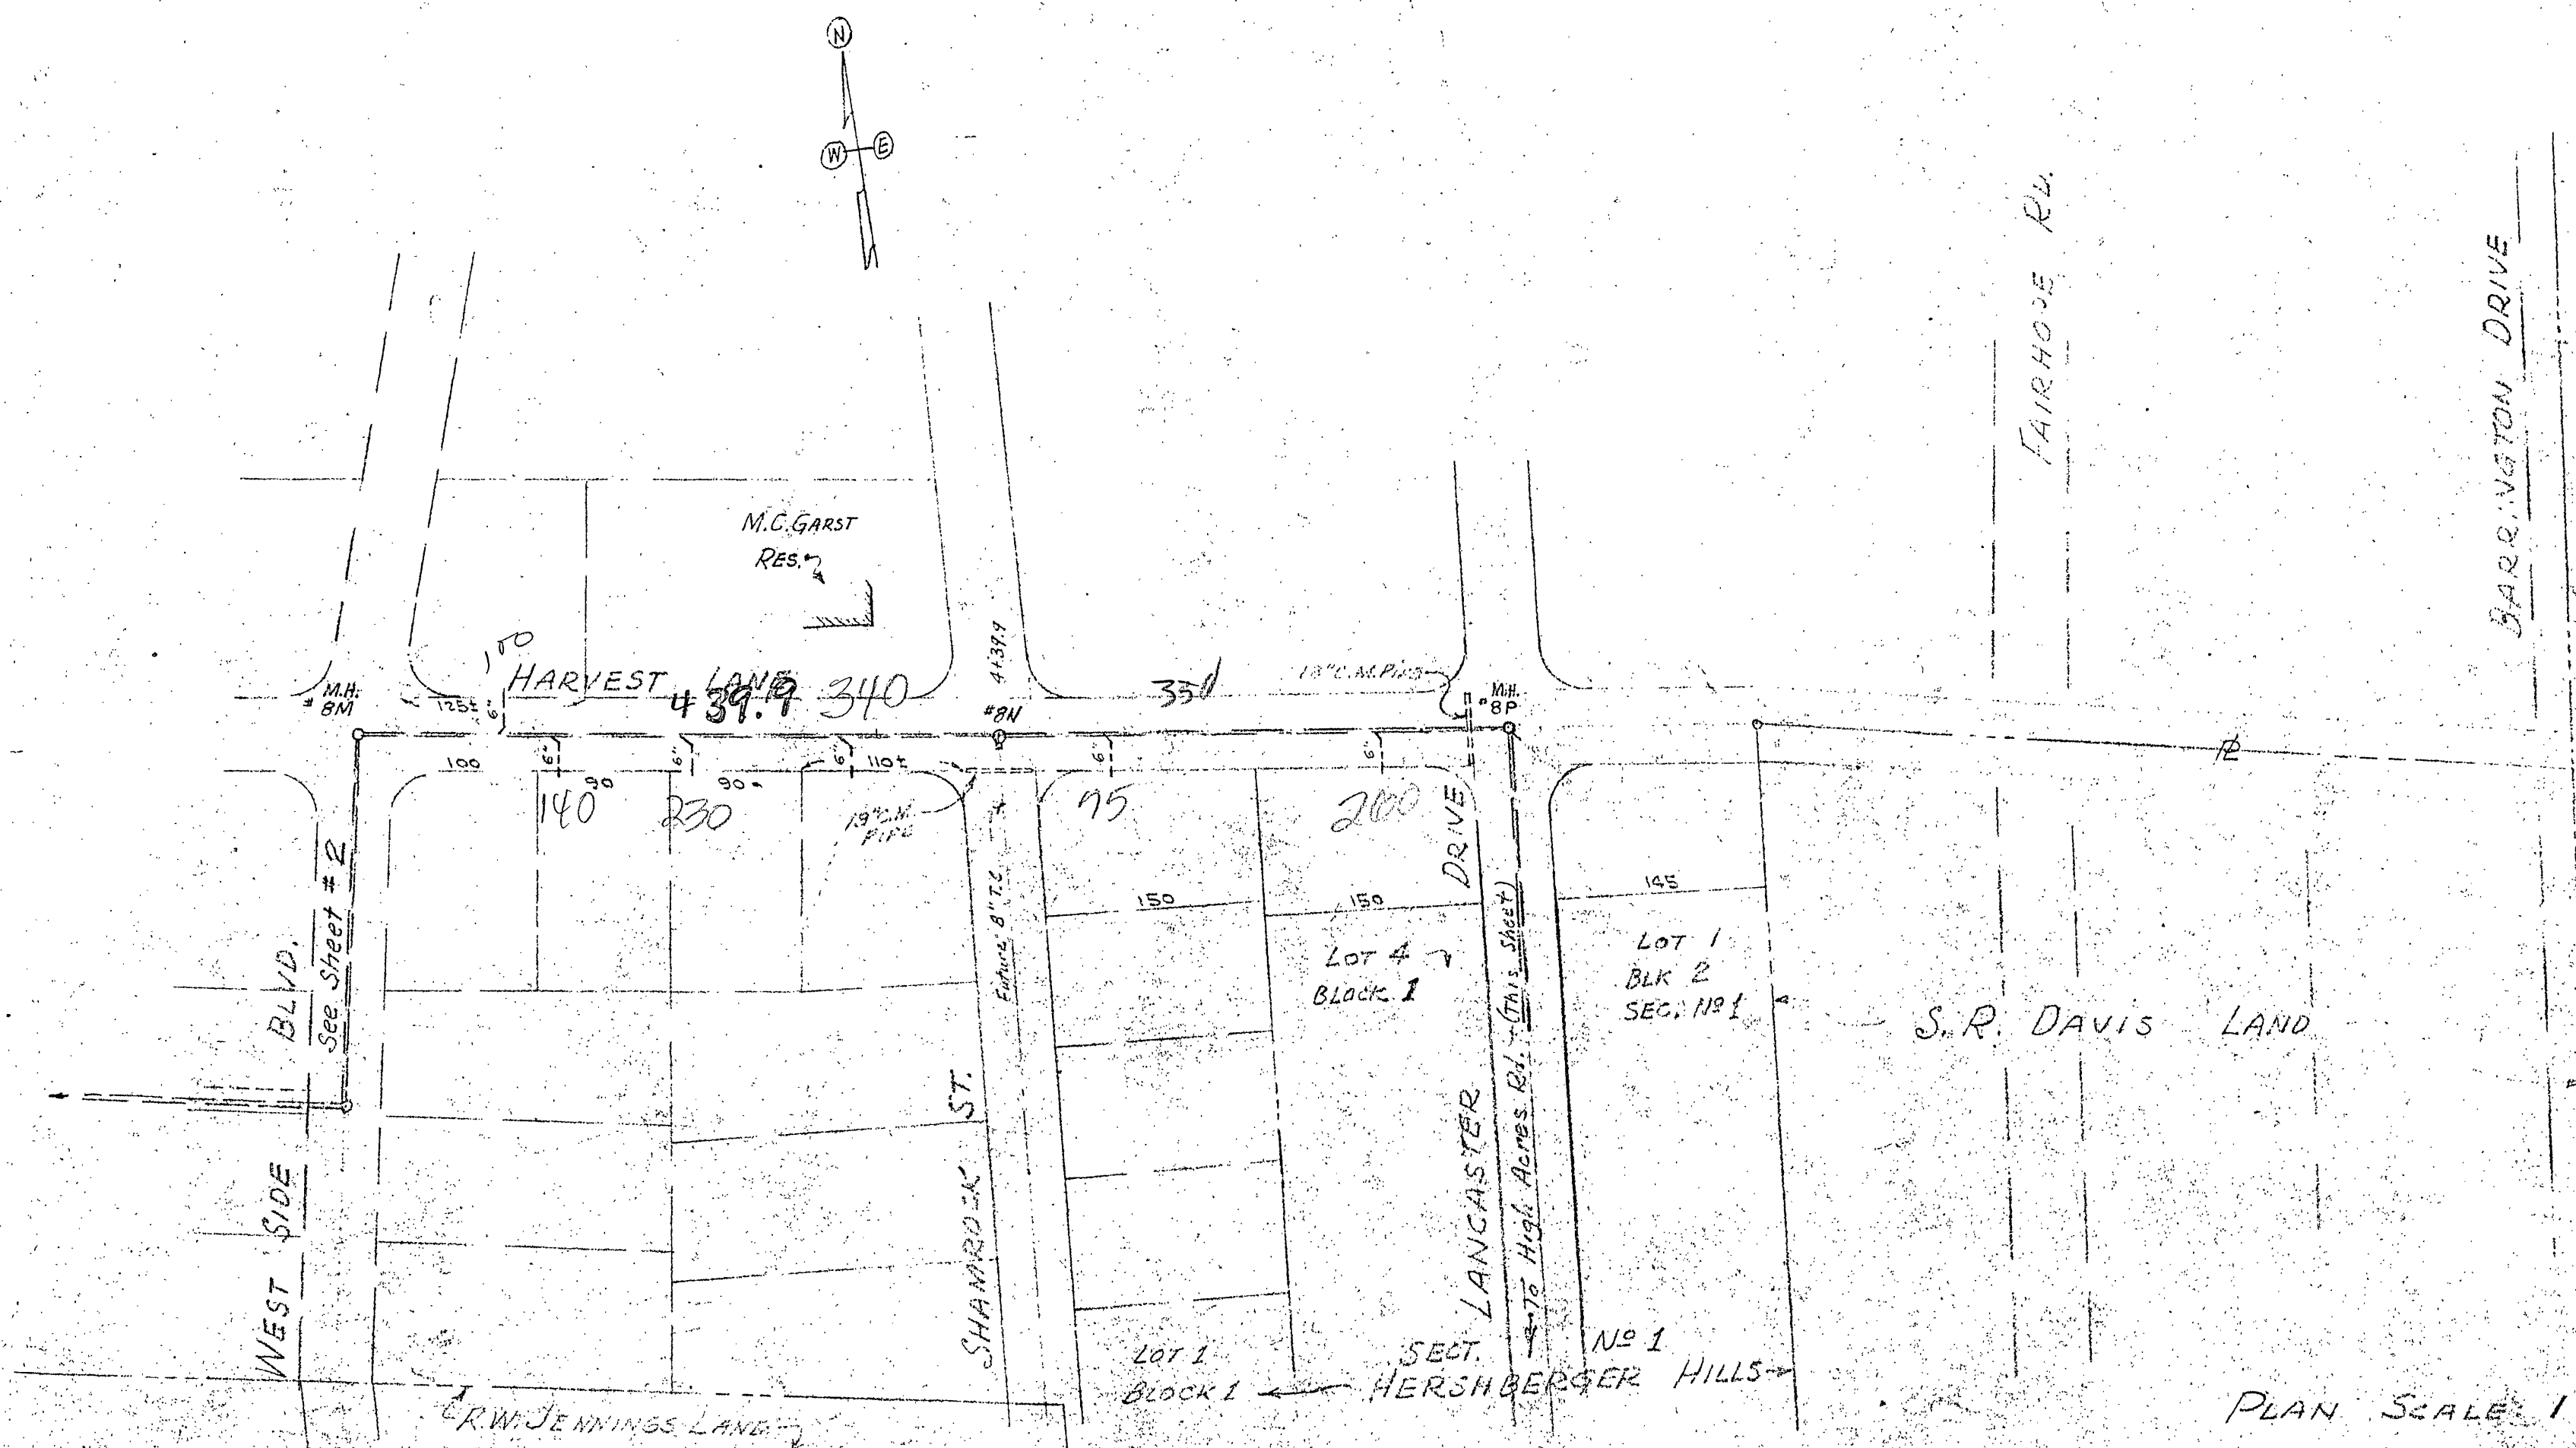

PROFILE	DATE
SURVEYED	
PLATTED	
NOTE BOOK	
GRADES CHECKED	
STRUCTURE NOTATIONS	
BY	
NO	

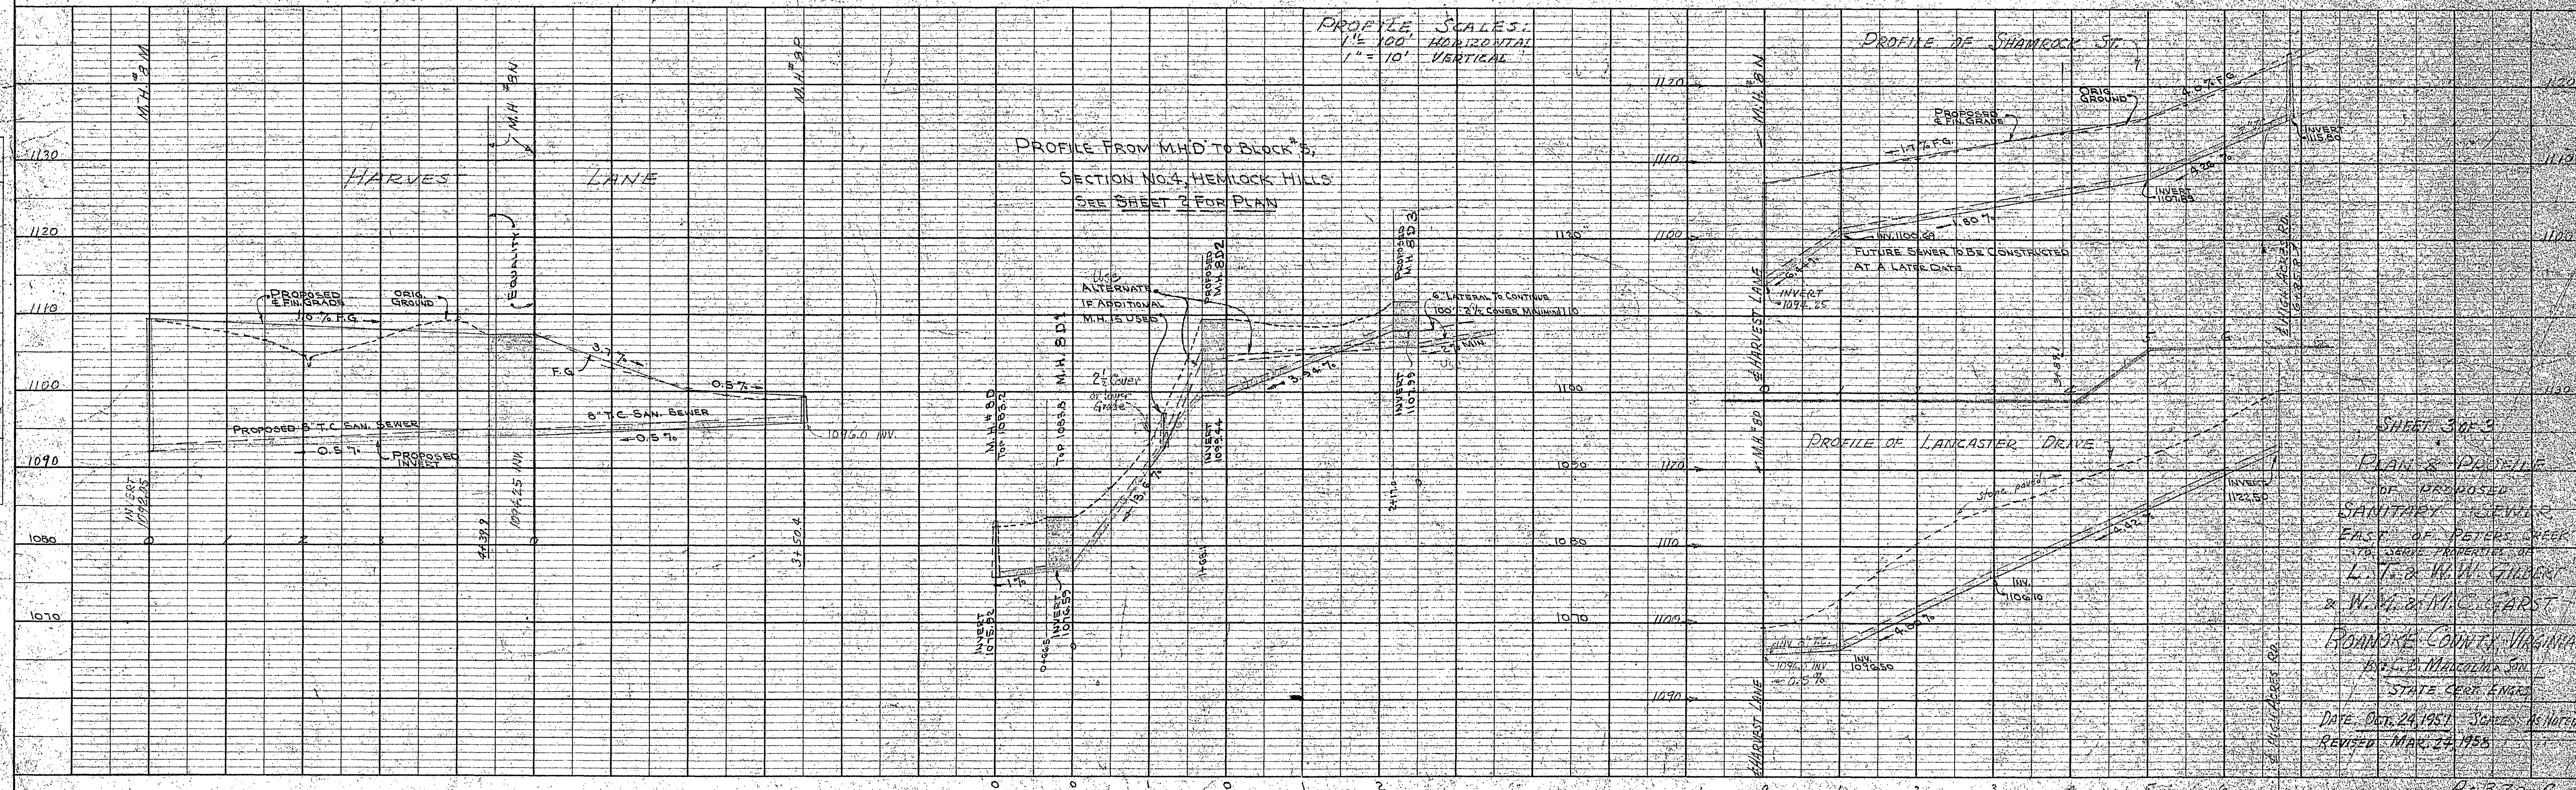

SHEET 3 OF 3
PLAN & PROFILE
OF PROPOSED
SANITARY SEWER
EAST OF PETER CREEK
TO LARGE TRACTS OF
L. T. & W. W. GILBERT
& W. M. & M. G. GARST
BOONVILLE COUNTY, VIRGINIA
EUGENE DIEZEL CO.
STATE CERT. ENG'D
DATE: OCT. 24, 1951
REVISED: MAR. 24, 1955