


PLAN	DATE
SURVEYED	
NOTED	
PLATTED	
NOTED	
PLATTED	
NOTED	
PLATTED	
NOTED	

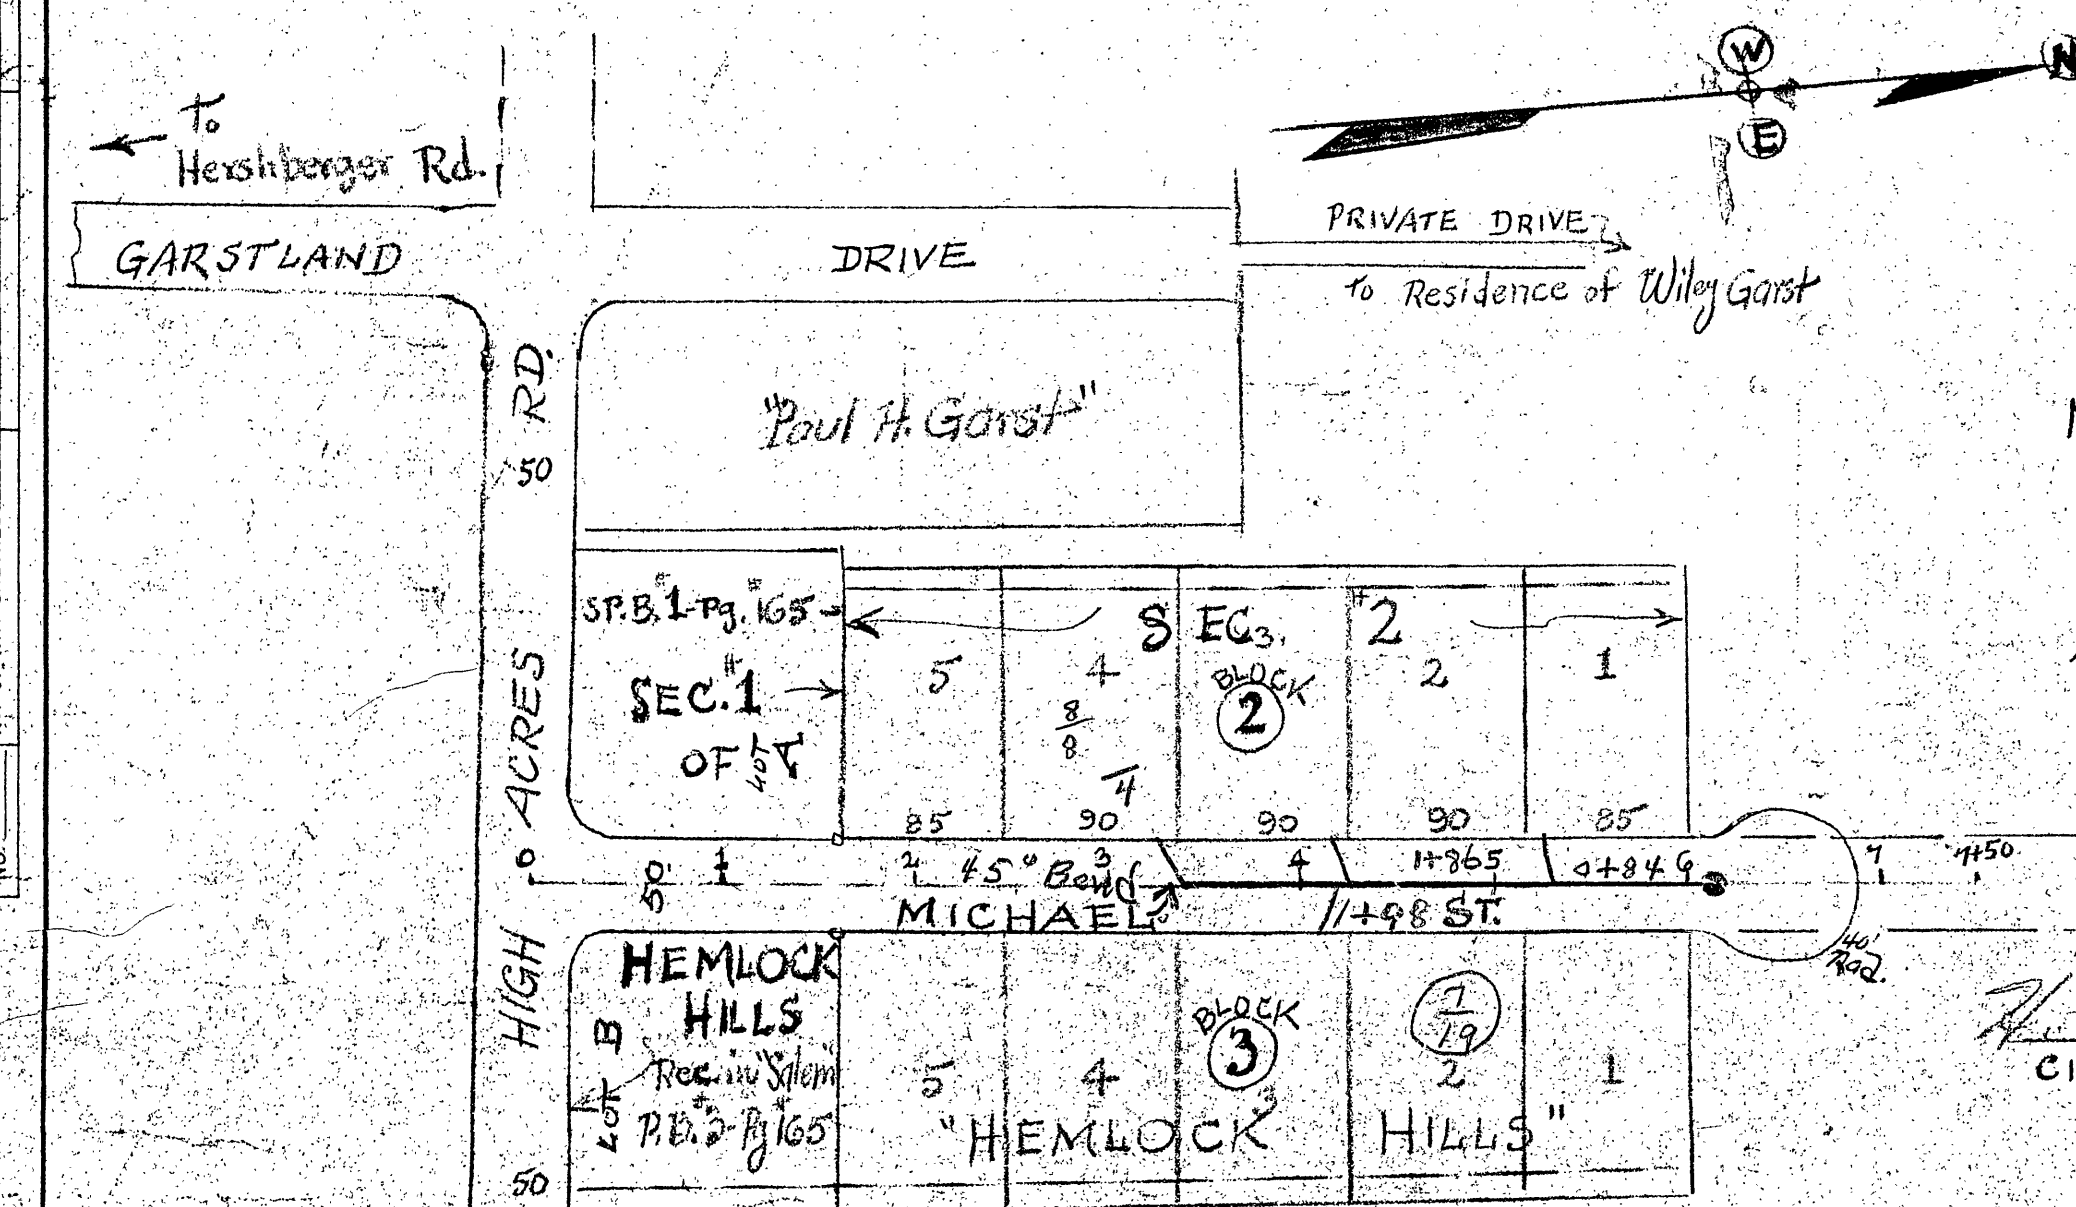

Note:
No Sewers available.
Septic Tank installation to be used.


Note: Future Street Extension to Connect
With Ranch Road and Cove Road.
Surface Water to be Contained in
Future Street or by an easement in proper
location for drainage.

APPROVED:
W. Otis Hughes Date: 4-26-56
CITY ENGINEER OF ROANOKE, VA.

Paul Madison Date: 4-25-56
ROANOKE COUNTY ENGINEER

PLAN SCALE 1"=100'
(Steel pin is placed at each Corner of the 10 lots in Sec. No. 2)

PROFILE	DATE
SURVEYED	
NOTED	
PLATTED	
NOTED	
PLATTED	
NOTED	
PLATTED	
NOTED	

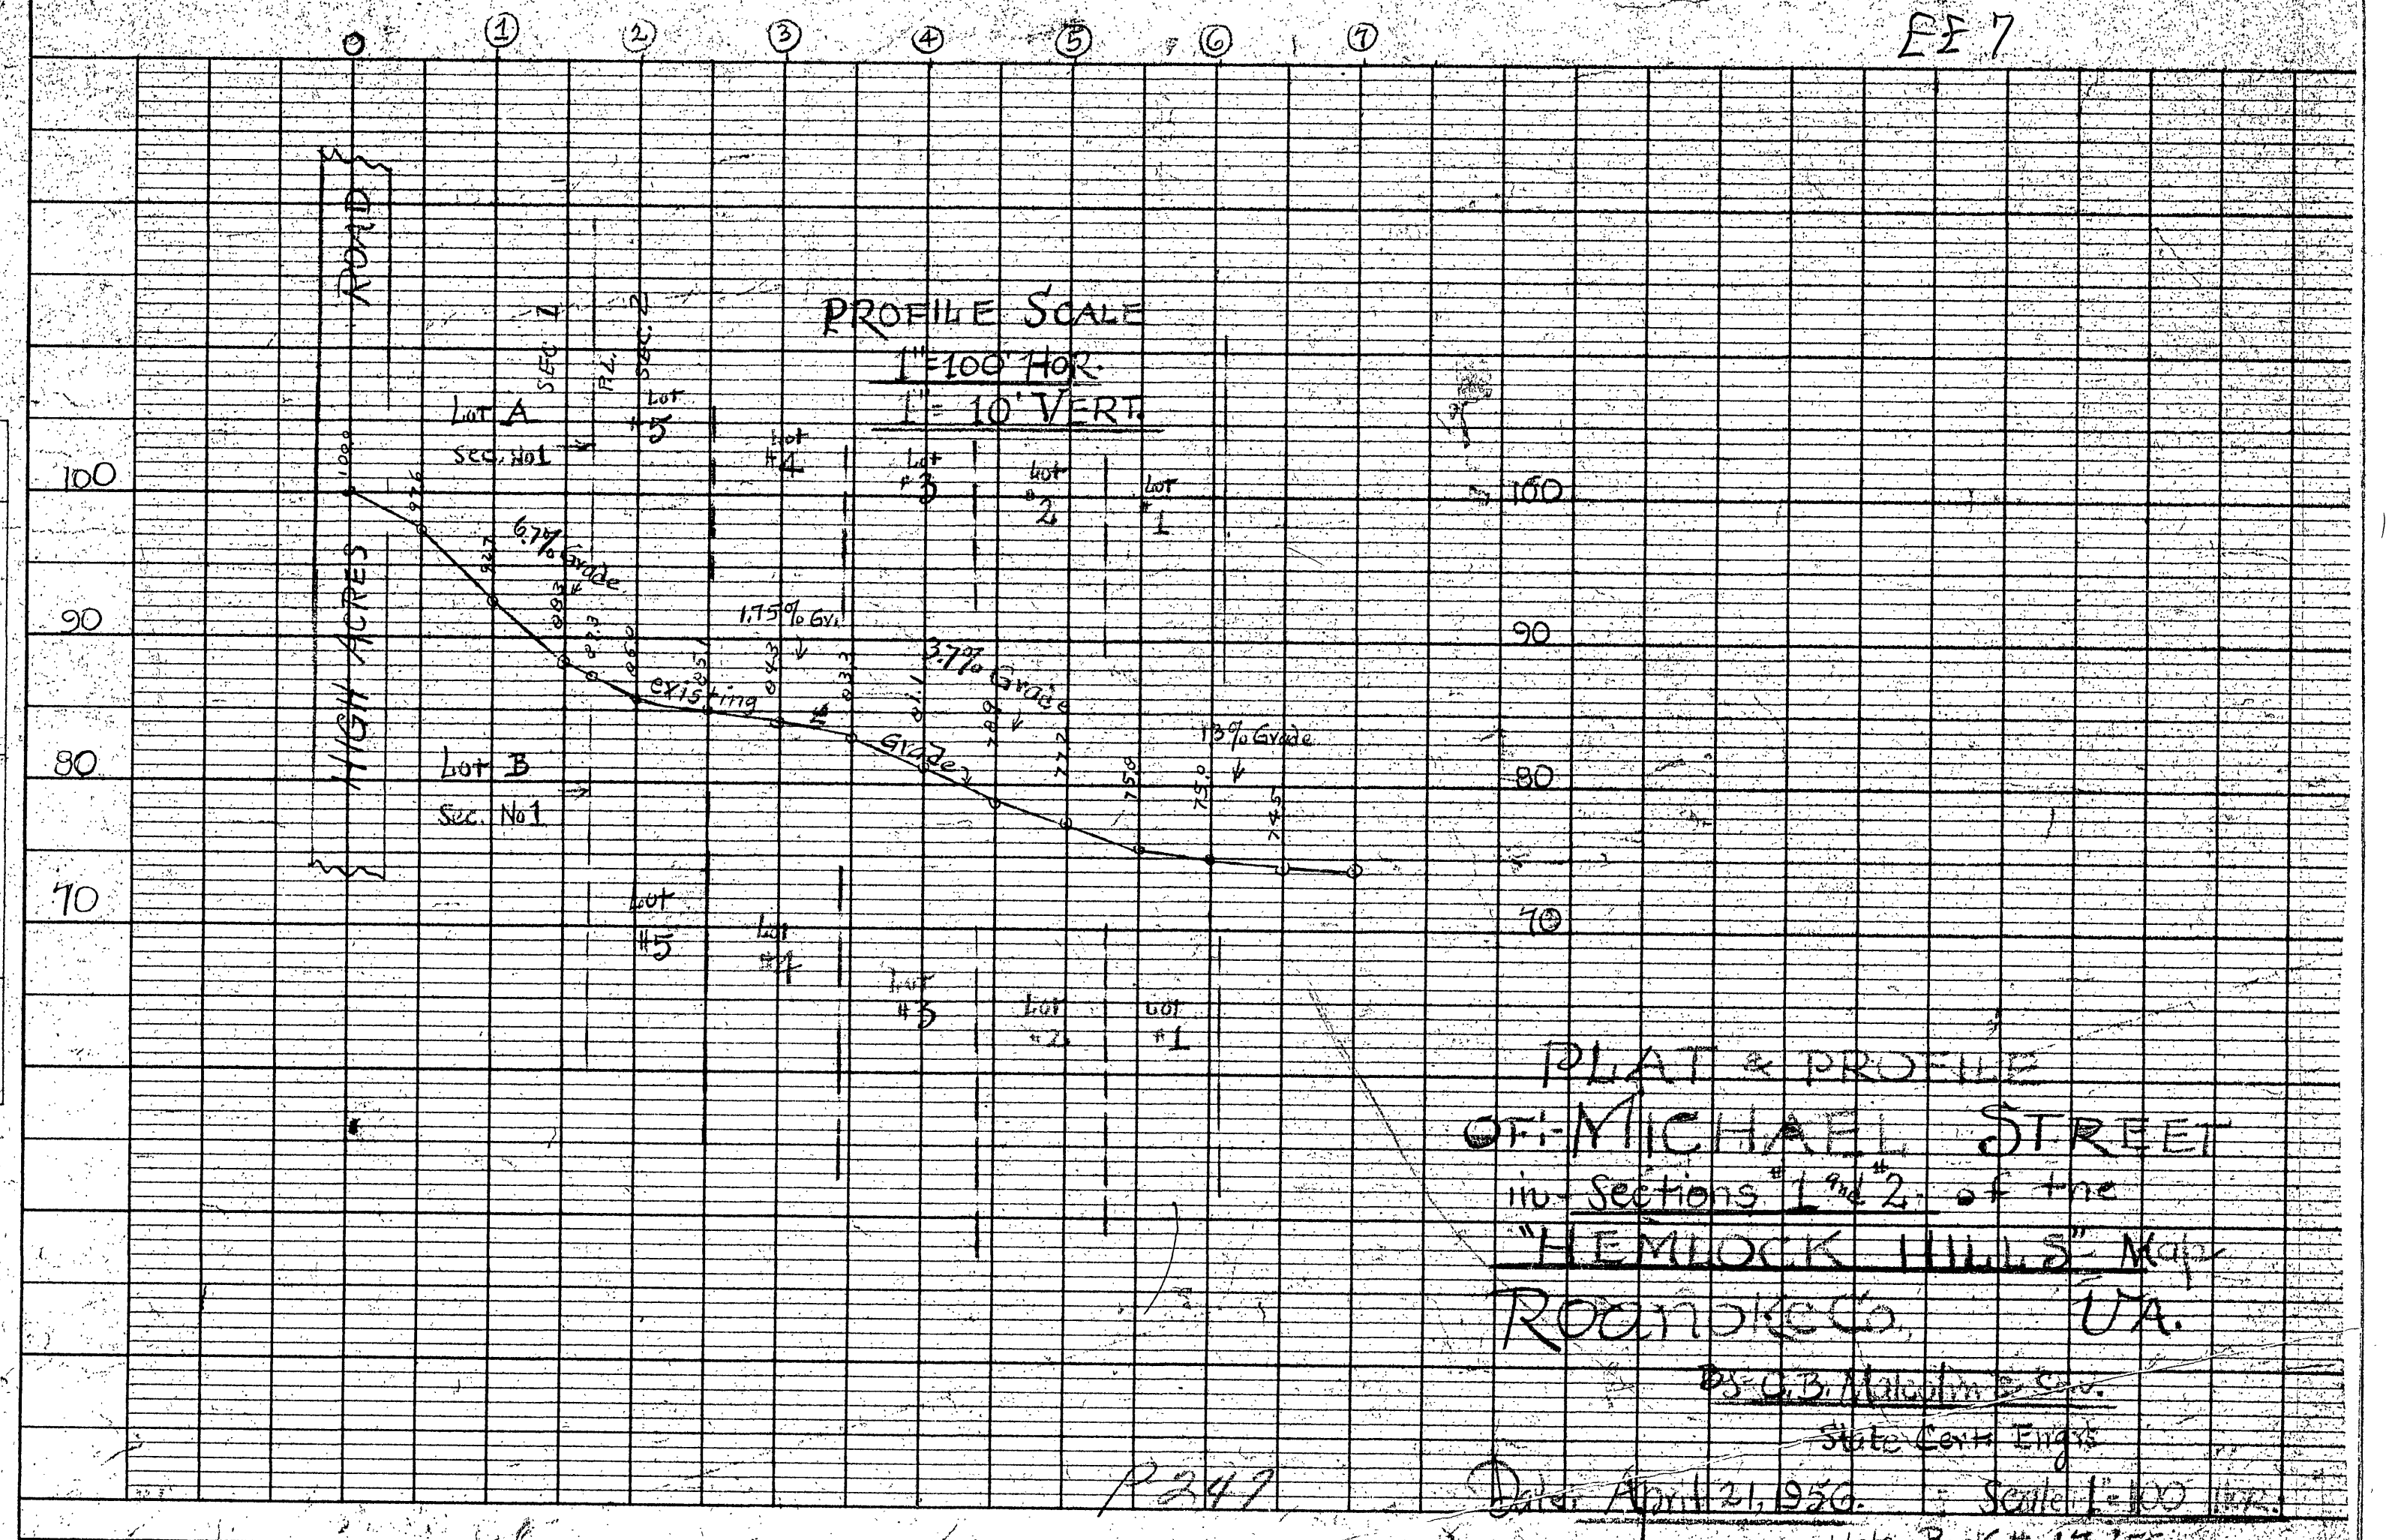

PLAT & PROFILE
OF MICHAEL STREET
in Sections 1 & 2 of the
"HEMLOCK HILLS" Map
Roanoke Co., VA.

P. B. Madison
State Court Engineer

Date: April 26, 1956
Scale: 1"=100'
Note Book # 17-56