
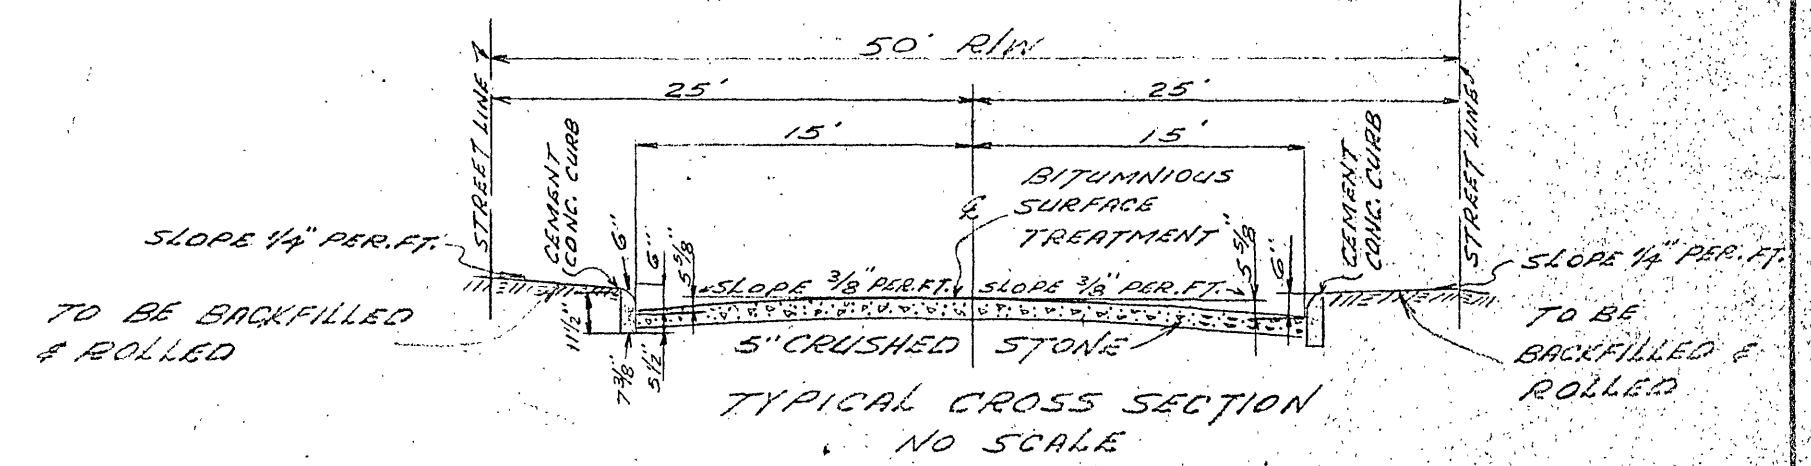


PLAN	DATE
SURVEYED	
NOTE BOOK	
ALIGNMENT CHECKED	
RT. OF WAY CHECKED	
NO.	

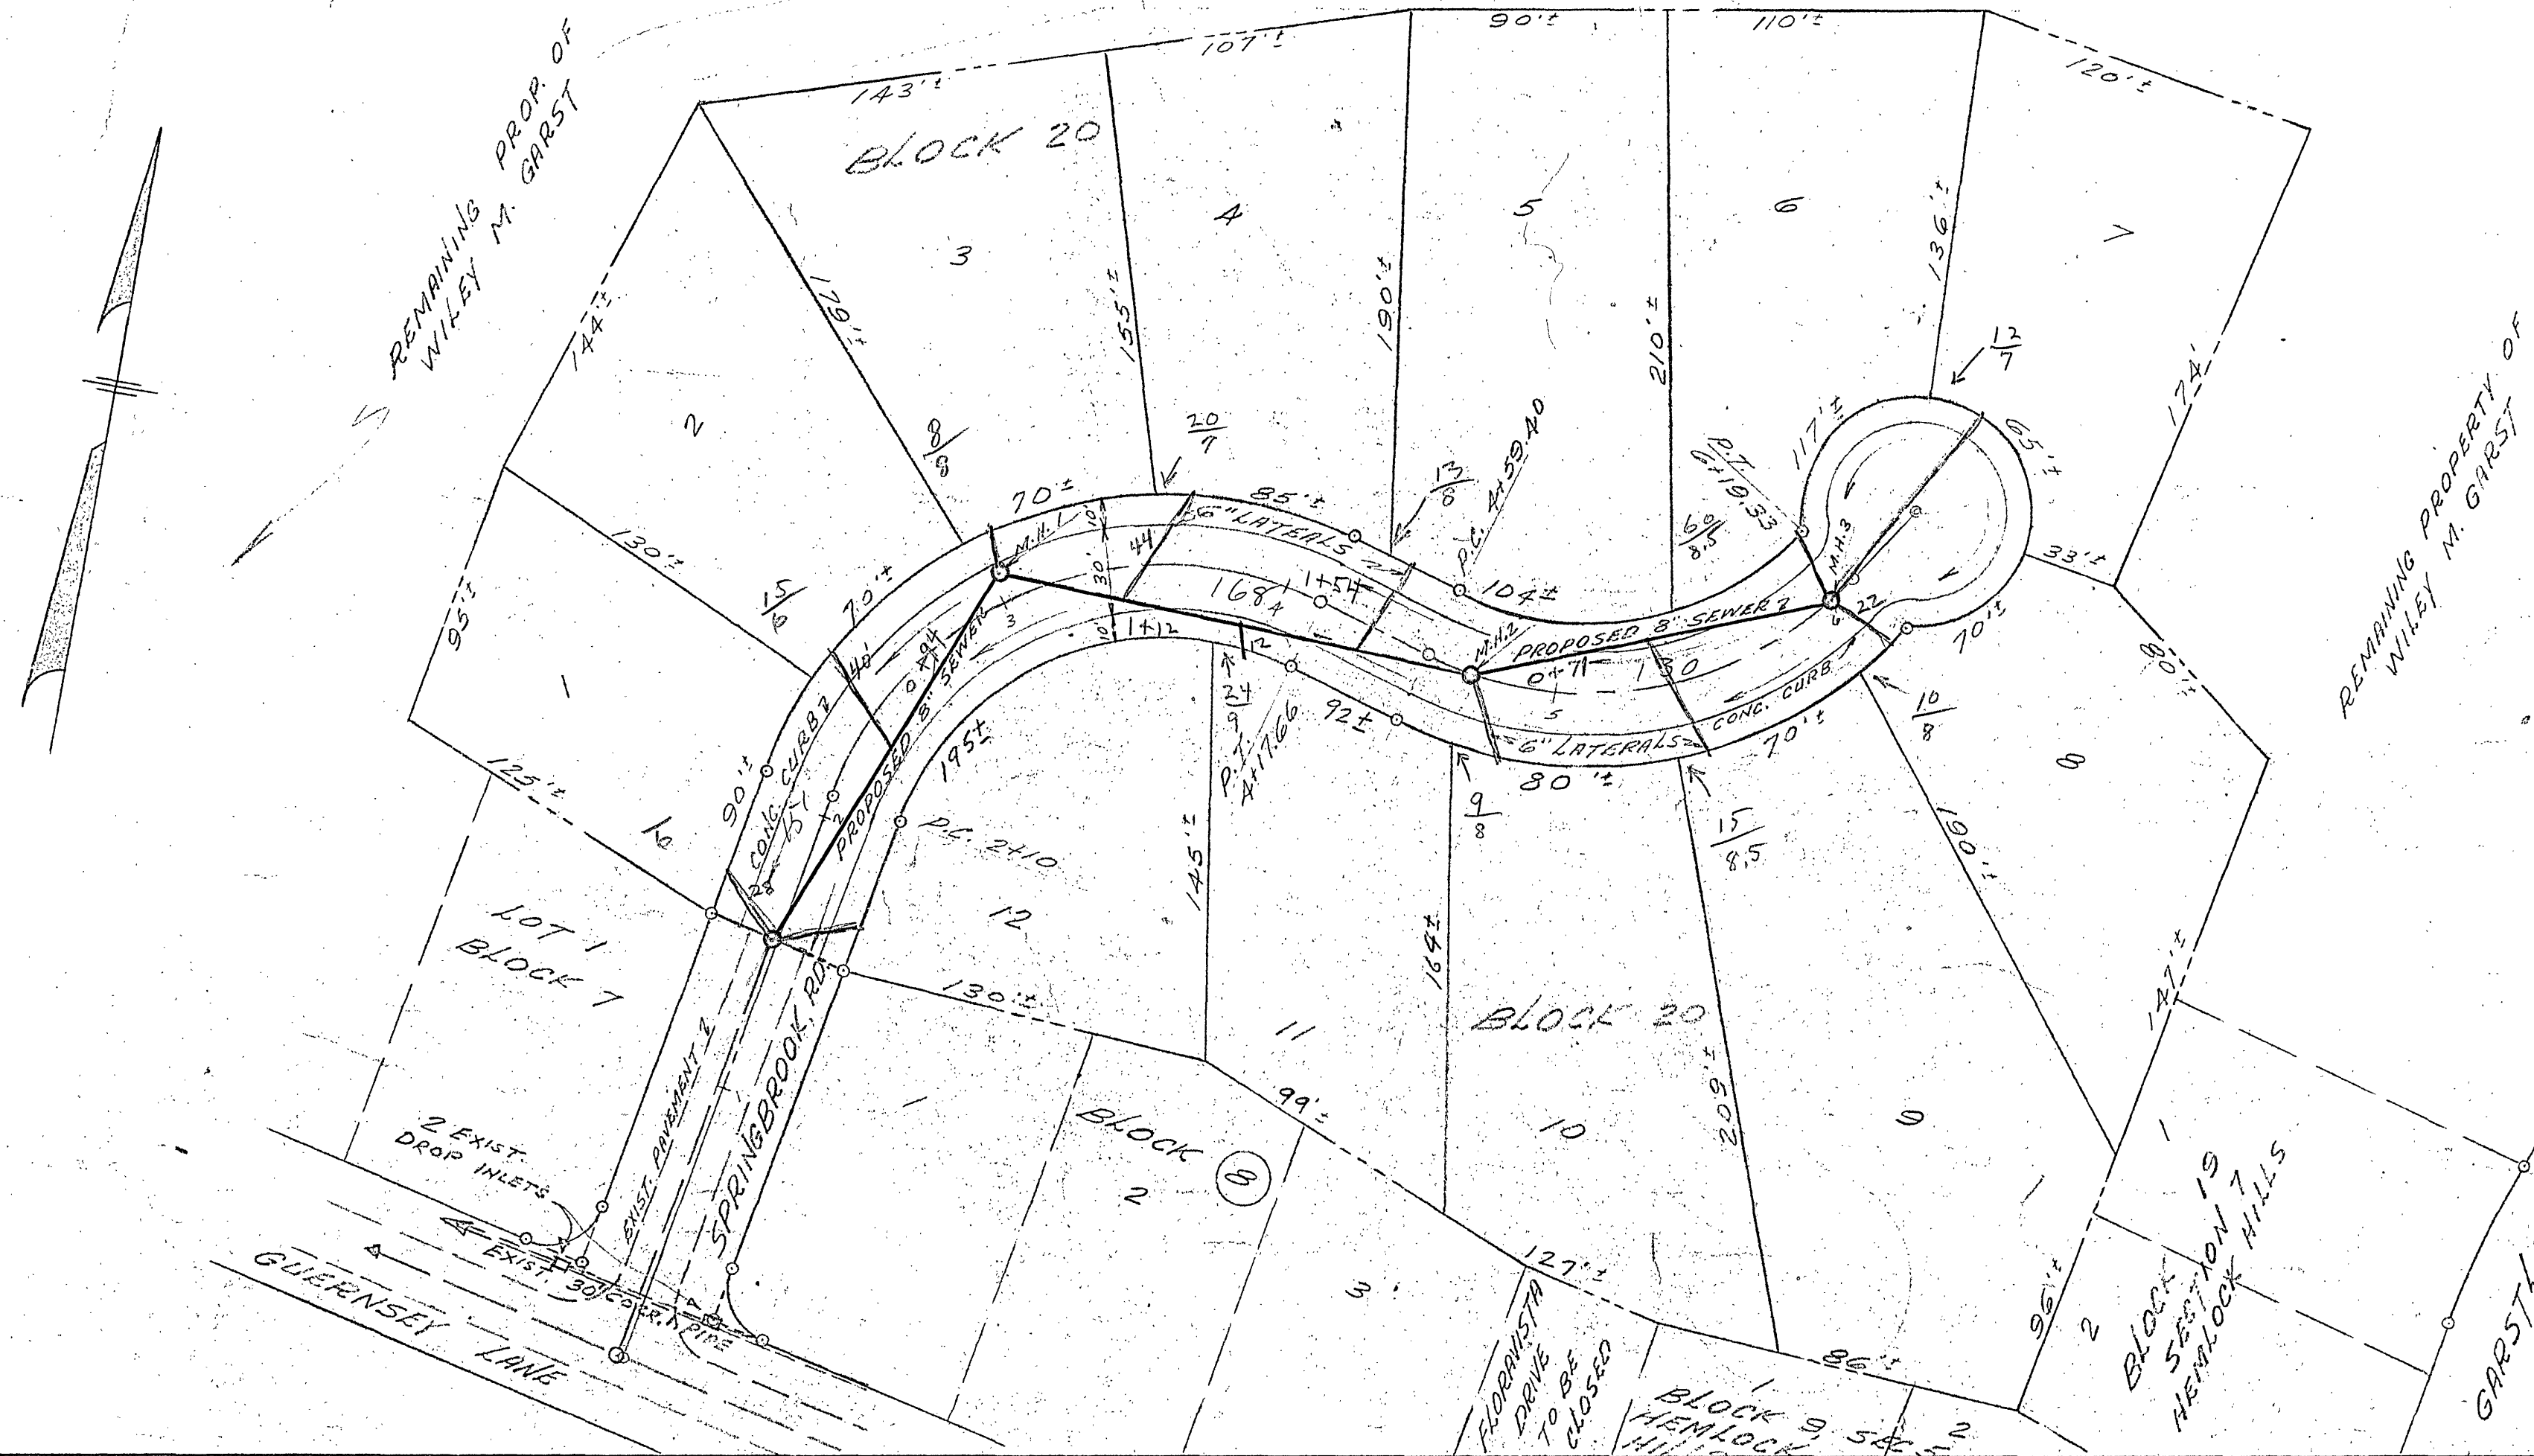


PLAN SCALE: 1"=50'

NOTE:
STREET TO BE GRADED AND PAVED
ACCORDING TO STANDARDS AND SPEC-
IFICATIONS OF THE VA. DEPT. OF HWYS.
SEWERS TO BE CONSTRUCTED
ACCORDING TO ROANOKE CITY AND
ROANOKE CO. SANITATION AUTHORITY
SPECIFICATIONS & REQUIREMENTS.
MANHOLE COVERS TO HAVE ONLY
ONE PICK HOLE IN CENTER.

EE-7

APPROVED:
Paul B. Matthews DATE: 2/26/65
SECRETARY, ROANOKE COUNTY PLANNING COMMISSION
James A. Bowers DATE: Feb. 15, 1965
EXEC. DIRECTOR, ROANOKE CO. SANITATION AUTHORITY
W. M. Smith DATE: Feb. 26, 1965
STATE HIGHWAY RESIDENT ENGINEER
Wm. K. Sennard DATE: 3-1-65
AGENT, ROANOKE CITY PLANNING COMMISSION
William F. Clark DATE: 3-1-65
CITY ENGINEER, ROANOKE VIRGINIA

PROFILE	DATE
SURVEYED	
NOTE BOOK	
GRADES CHECKED	
8. M. NOTED	
STRUCTURE NOTATIONS CHVD	
NO.	

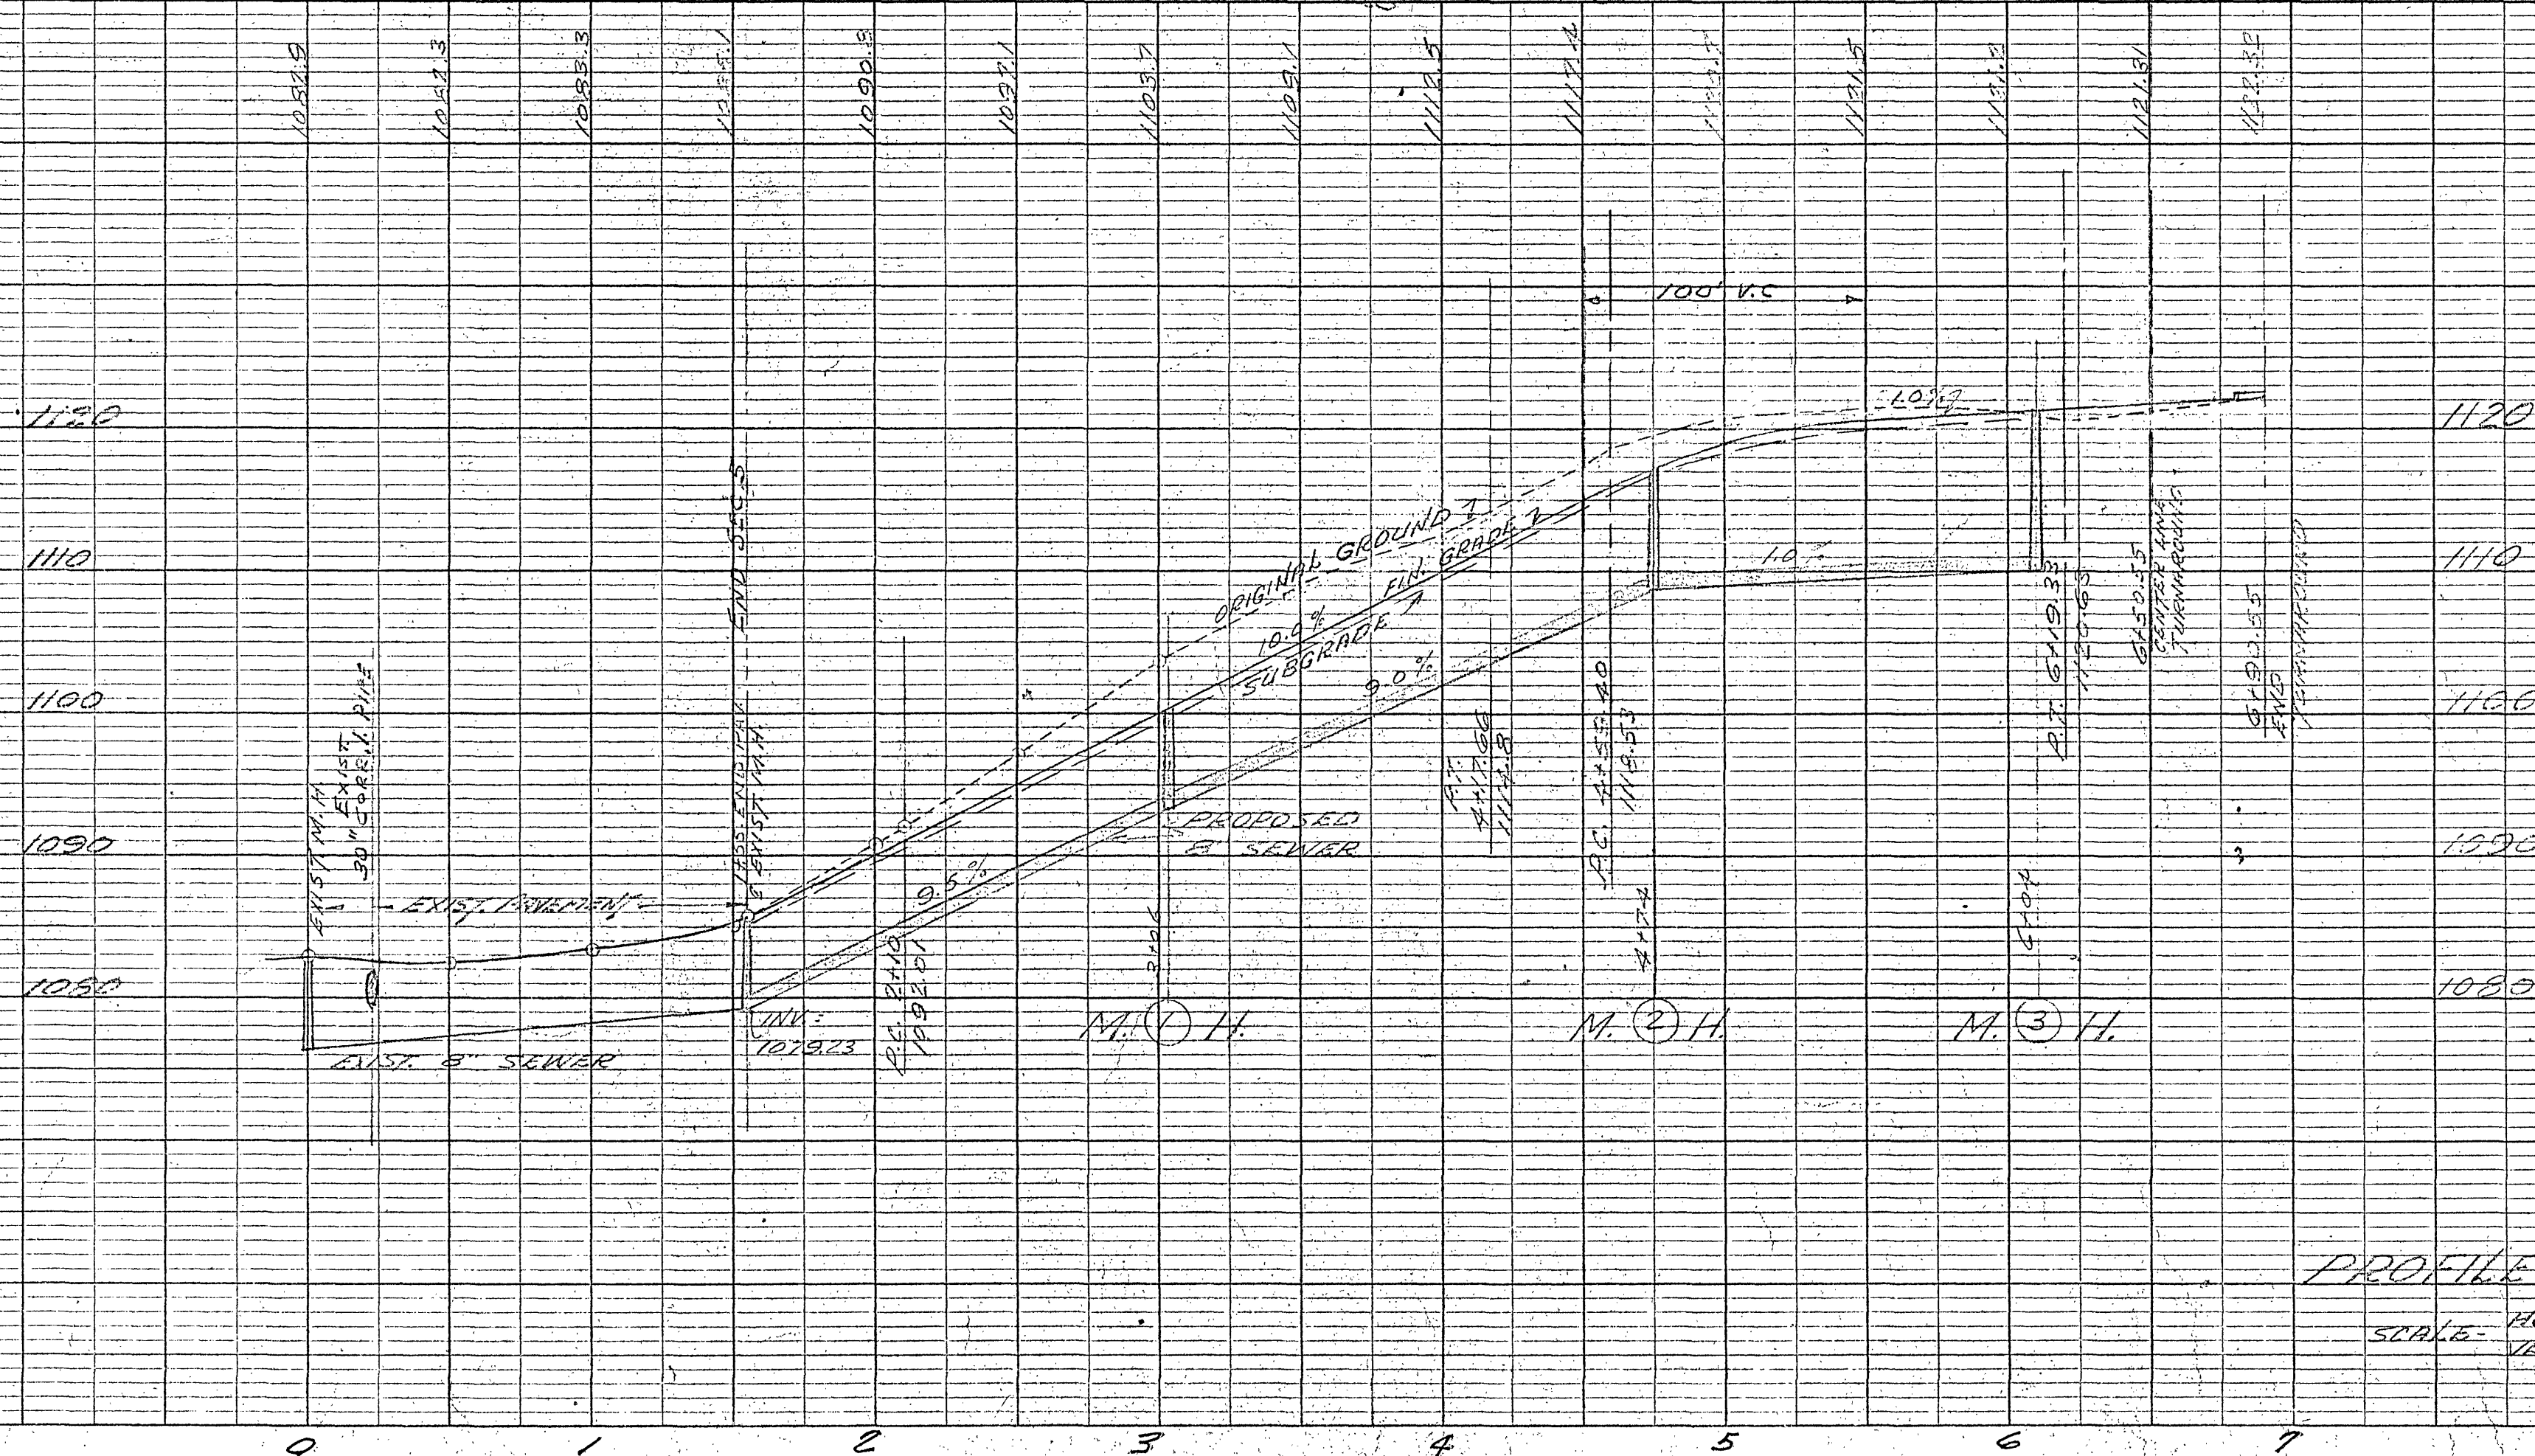

EE-7

PROFILE:

SCALE: HORIZ. 1"=50'
VERT. 1"=10'

PLAN & PROFILE
OF PROPOSED STREETS
HEMLOCK HILLS SEC. 3
PROPERTY OF
WILEY M. GARST
ROANOKE CO. VIRGINIA
BY DAVID DICK & HARRY H. WALL
CIVIL ENGINEERS & SURVEYORS
DATE: Jan. 30, 1965 SCALE: AS SHOWN