


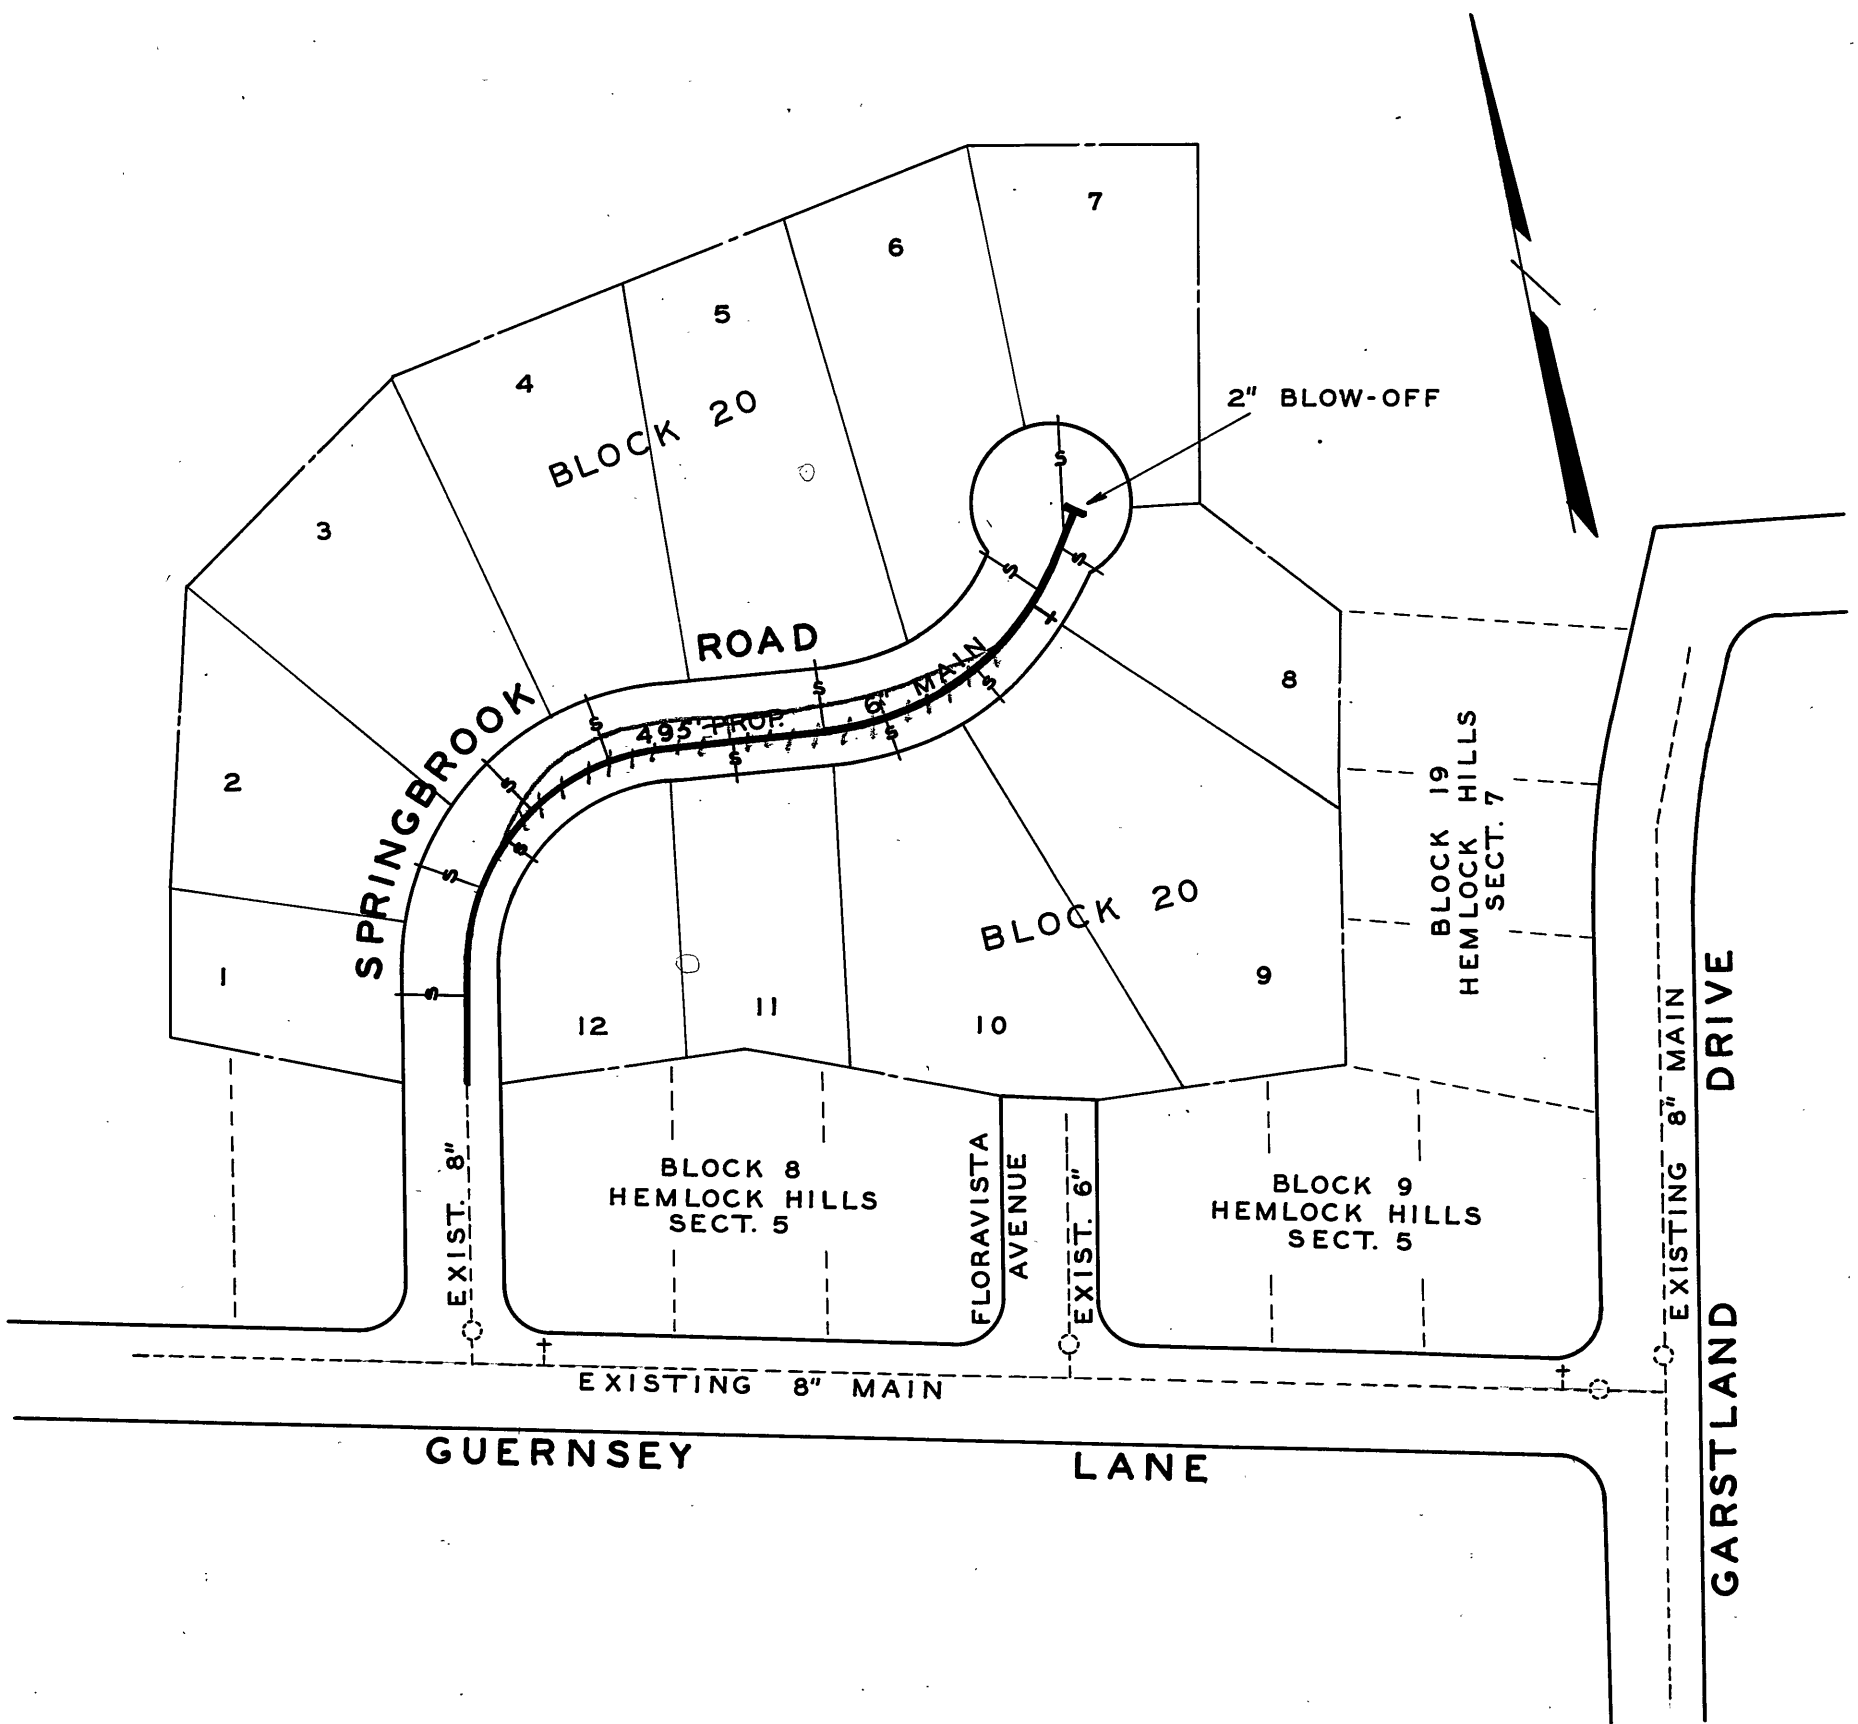

DATE STARTED		APR 27 1965			
DATE COMP.		MAY 3 1965			
FEET MAIN	SIZE	VALVE	VAULT	BOX	
495'	6"				
BLOW OFF	2"	1		1	
F. H. COMP.					
F. H. STUB ONLY		1	6"	1	
SERV. INS. BY: J.P. TURNER & BROS.					
MAINS INS. BY: J.P. TURNER & BROS.					
NO. 3/4" SERV. INS.		12			
CITY OR CO.		COUNTY			
DEPT. INSP.		L. E. TRENT			

Joseph A. Brogan
 MGR. ROANOKE WATER DEPT.
Warren K. Sumbach
 AGENT FOR ROANOKE PLANNING COMM.
William F. Clark
 CITY ENGINEER OF ROANOKE, VA.
H. Clitus Boyles
 DIRECTOR OF PUBLIC WORKS

2-18-65
 DATE
 2-16-1965
 DATE
 2-18-65
 DATE
 2-18-65
 DATE

WATER DEPARTMENT
 CITY OF ROANOKE, VA.
 HEMLOCK HILLS-SECT. 8
 SCALE - 1" = 100'
 DRAWN BY N.H.C. FEB. 15, 1965